



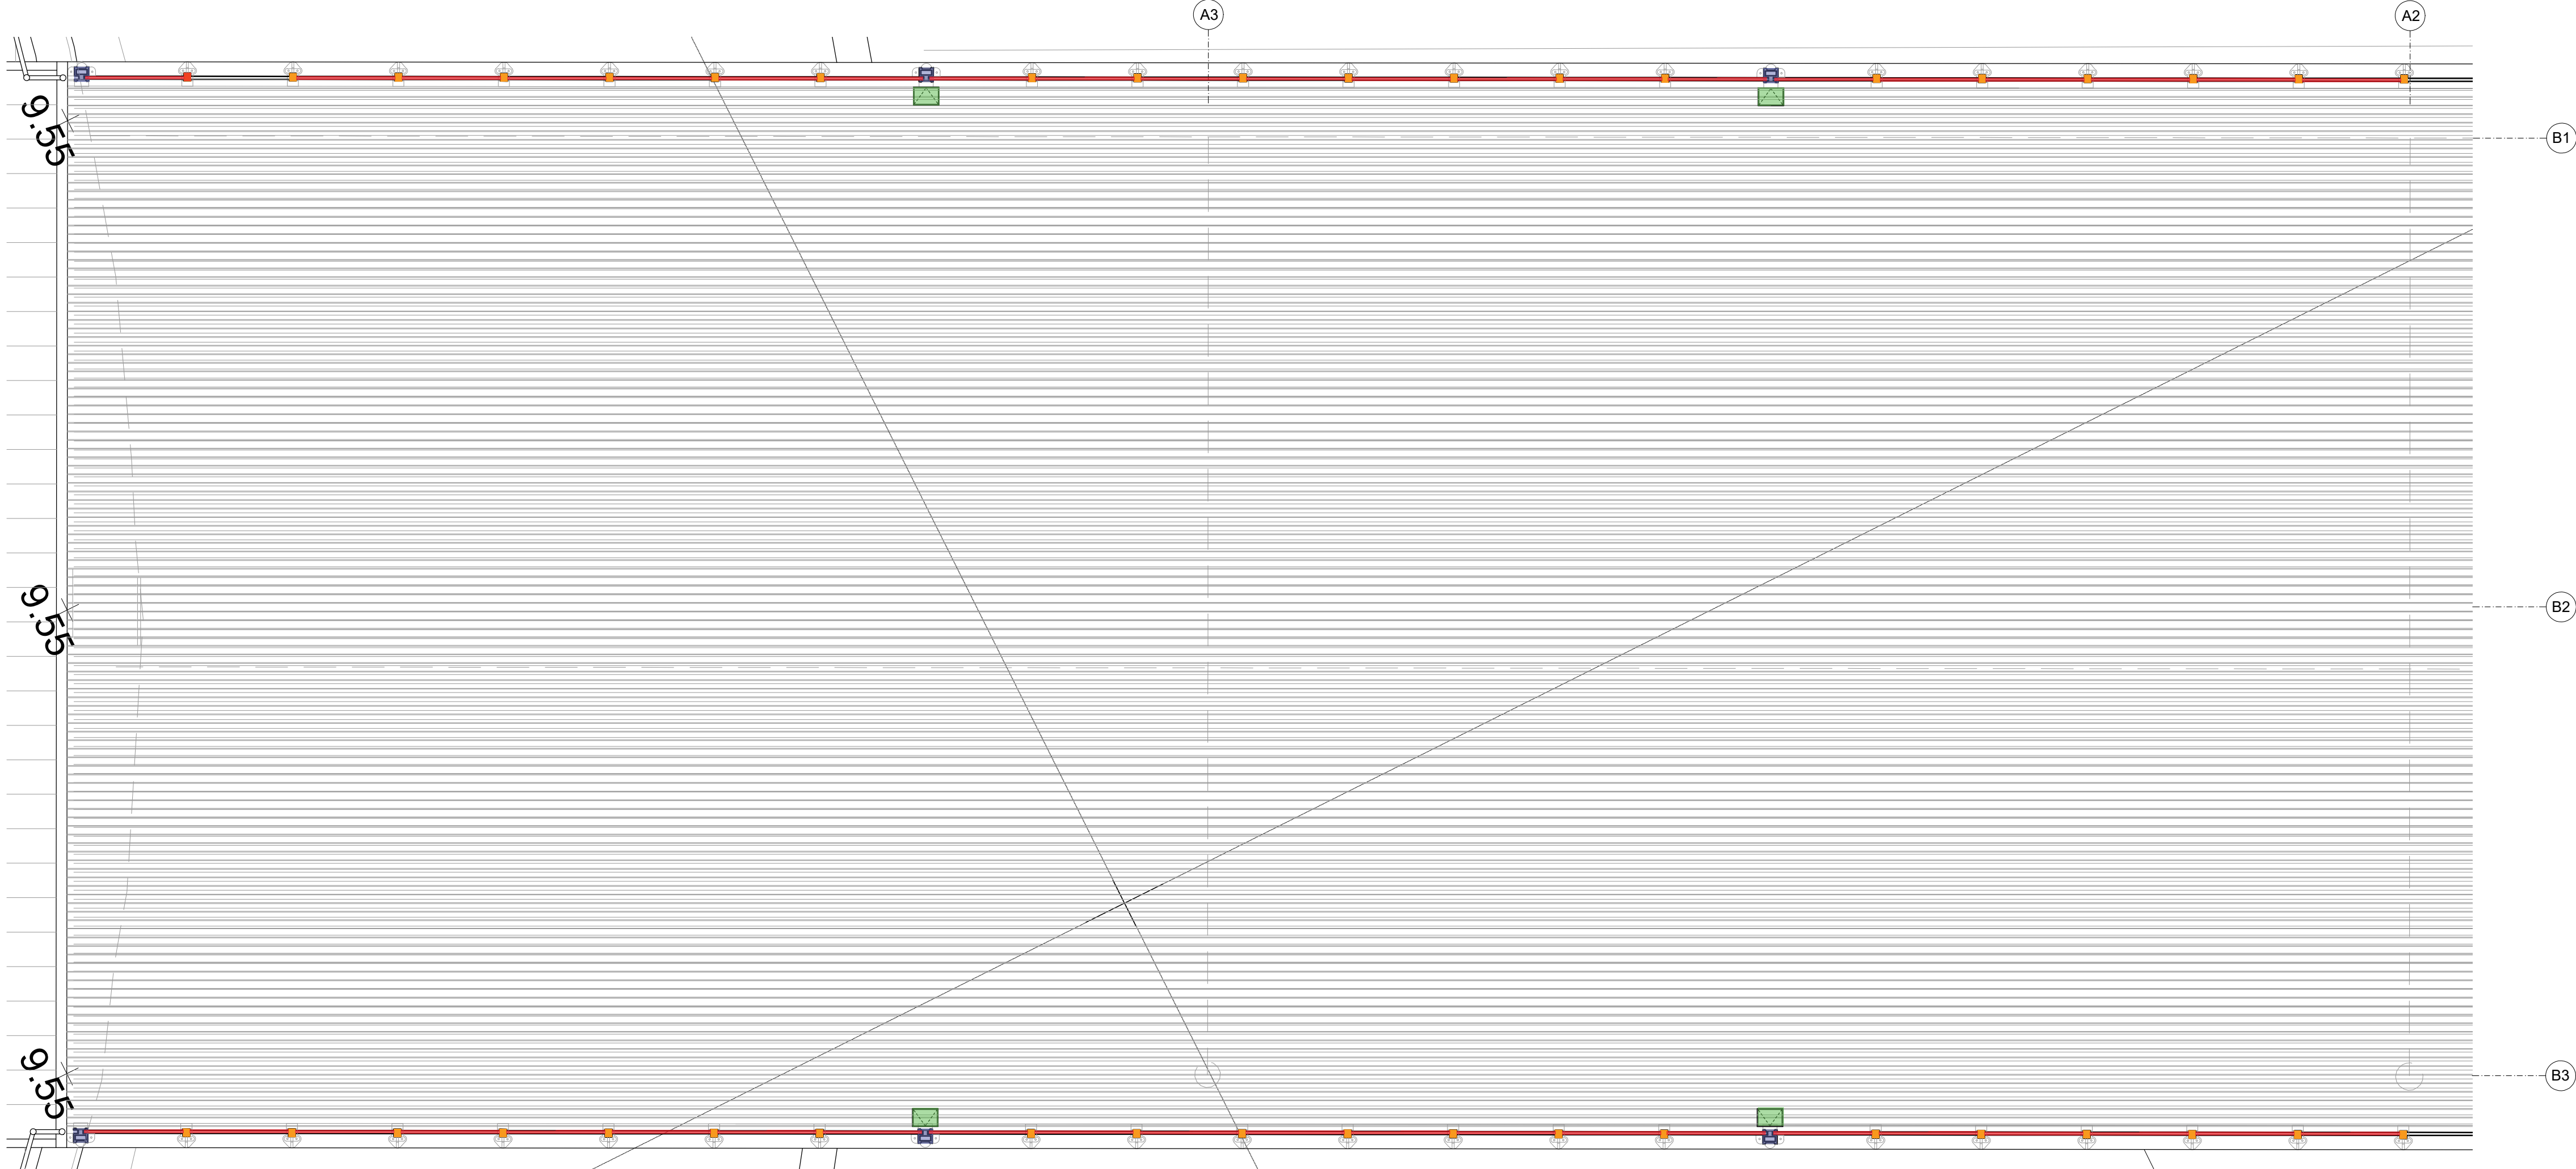


1 - Sectional Plan
Scale 1:50 @ A1

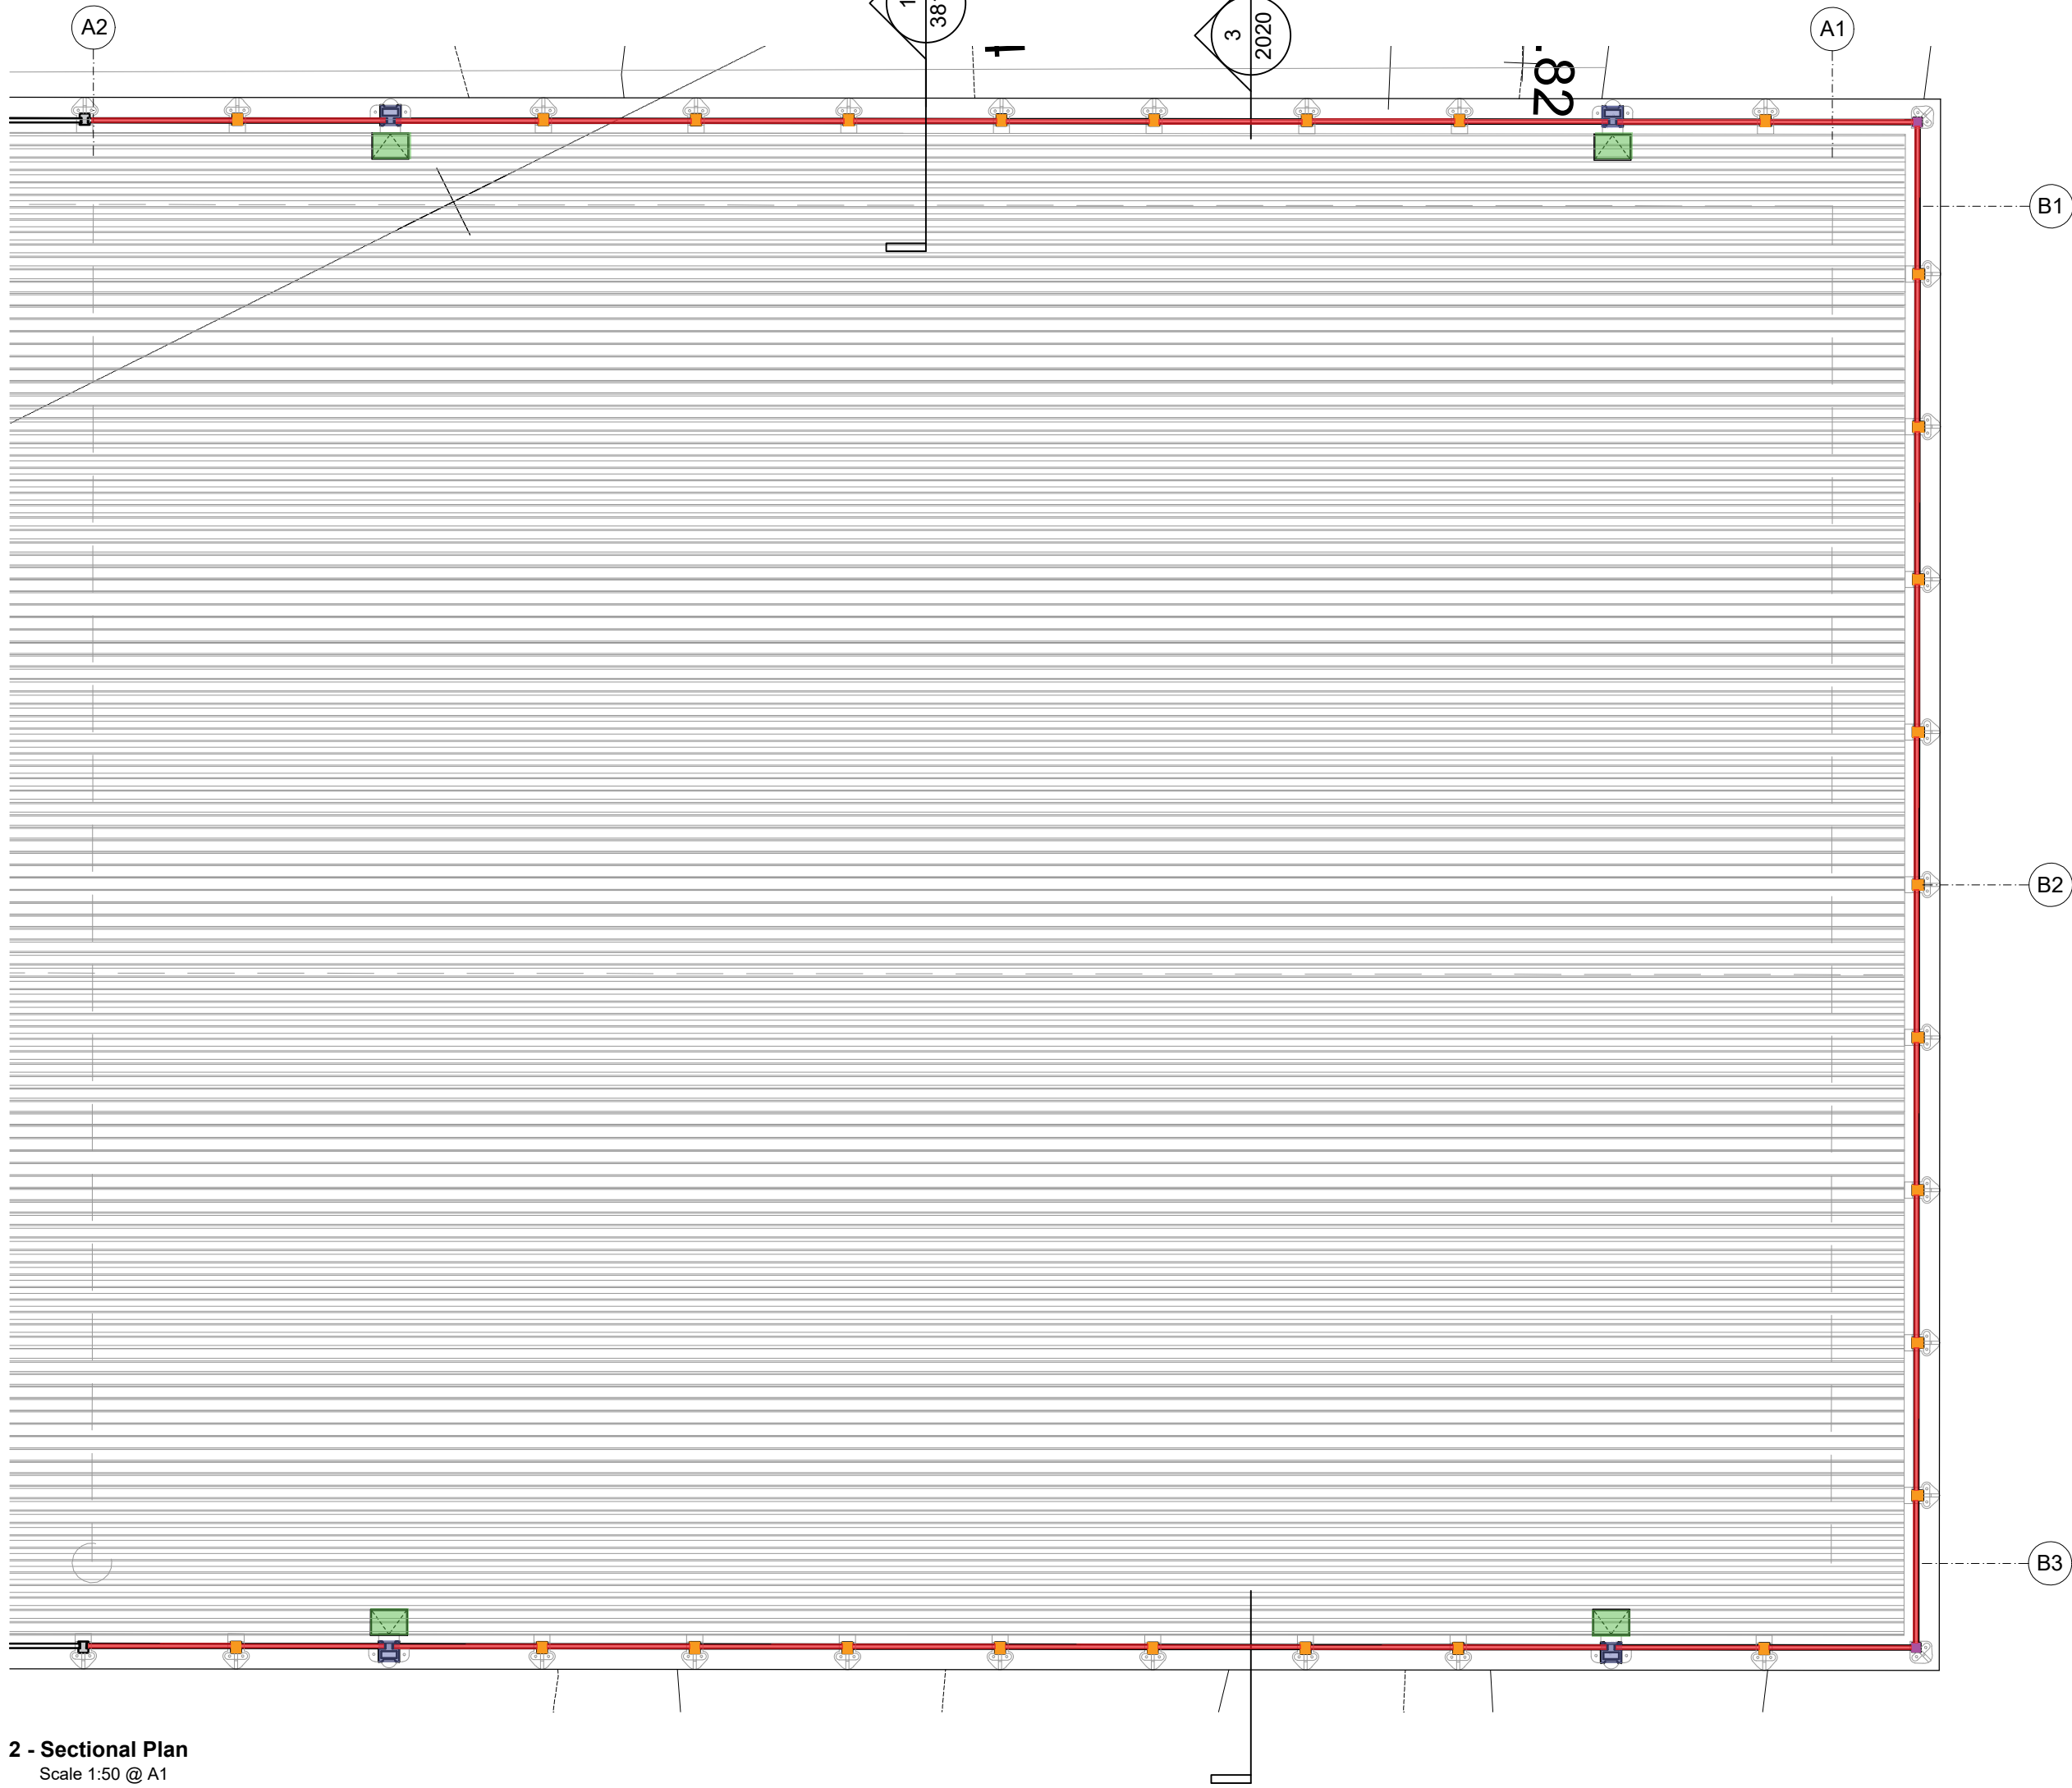

2 - Sectional Plan
Scale 1:50 @ A1

The finished deck level will be governed by the level at the top of the existing columns.
Across the width of the pier (approx. 11m from 'B3' to 'B1') there may be a +10mm difference in levels.
Across the length of the pier, (approx. 14m, from 'A1' to 'A2') there may be a +10mm in levels.

Refer to drawing CBVP.01 3000 for the reinstatement of cast iron capitals to columns.
Refer to Caulmert drawings for repairs and redecoration to existing cast iron columns.

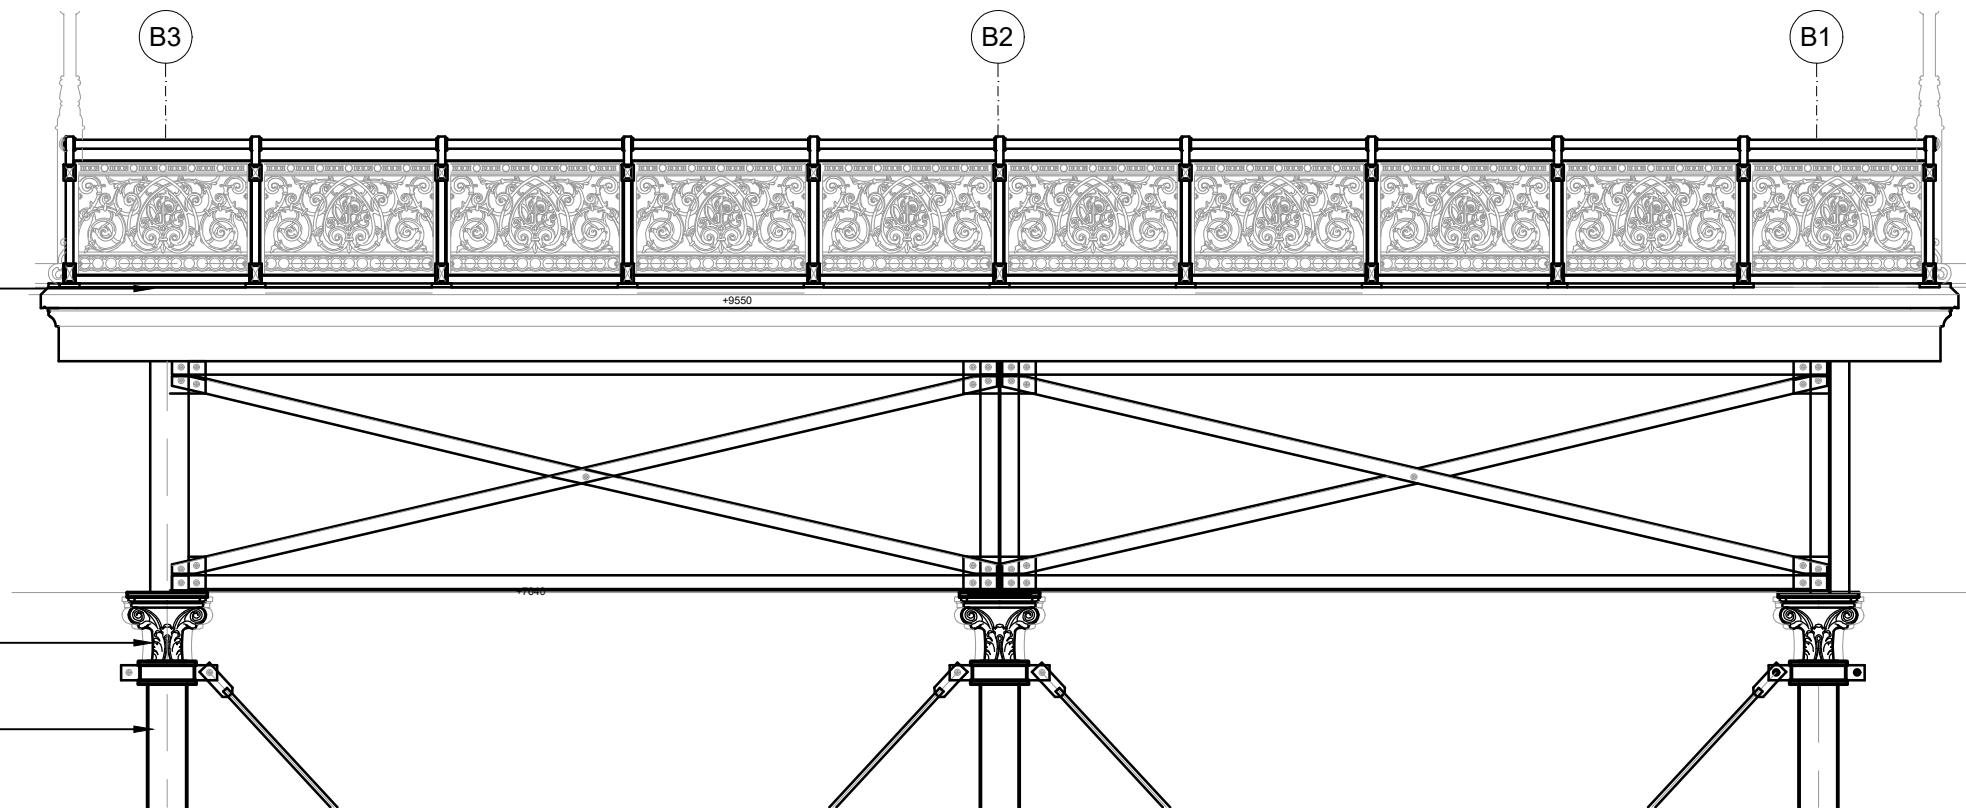

3 - Section AA as Proposed
Scale 1:50 @ A1

Key


- Install balustrade post.
- Install lighting post.
- Install balustrade.
- Install corner post
- Install timber decking.
- Install recessed floor boxes as specified by M&E engineers. Timber decking, matching width of pier decking to be inlaid within cover to mask their appearance. Floor boxes but be lockable.

General Note:

Historic cast iron to be repaired by third party. Refer to drawing CBVP.01 3000 for historic fabric details.

Refer to drawing CBVP.01 3011 for installation details.

Setting out - The contractor is responsible for undertaking a measured site survey and measured survey of the historic fabric to accurately set out the balustrade and supporting steel work. The contractor is permitted to visit to the foundry to inspect and undertake accurate measurements once the historic fabric has been cleaned. This drawing should be used as a guide and as a general arrangement to assist the setting out determined by the main contractor.

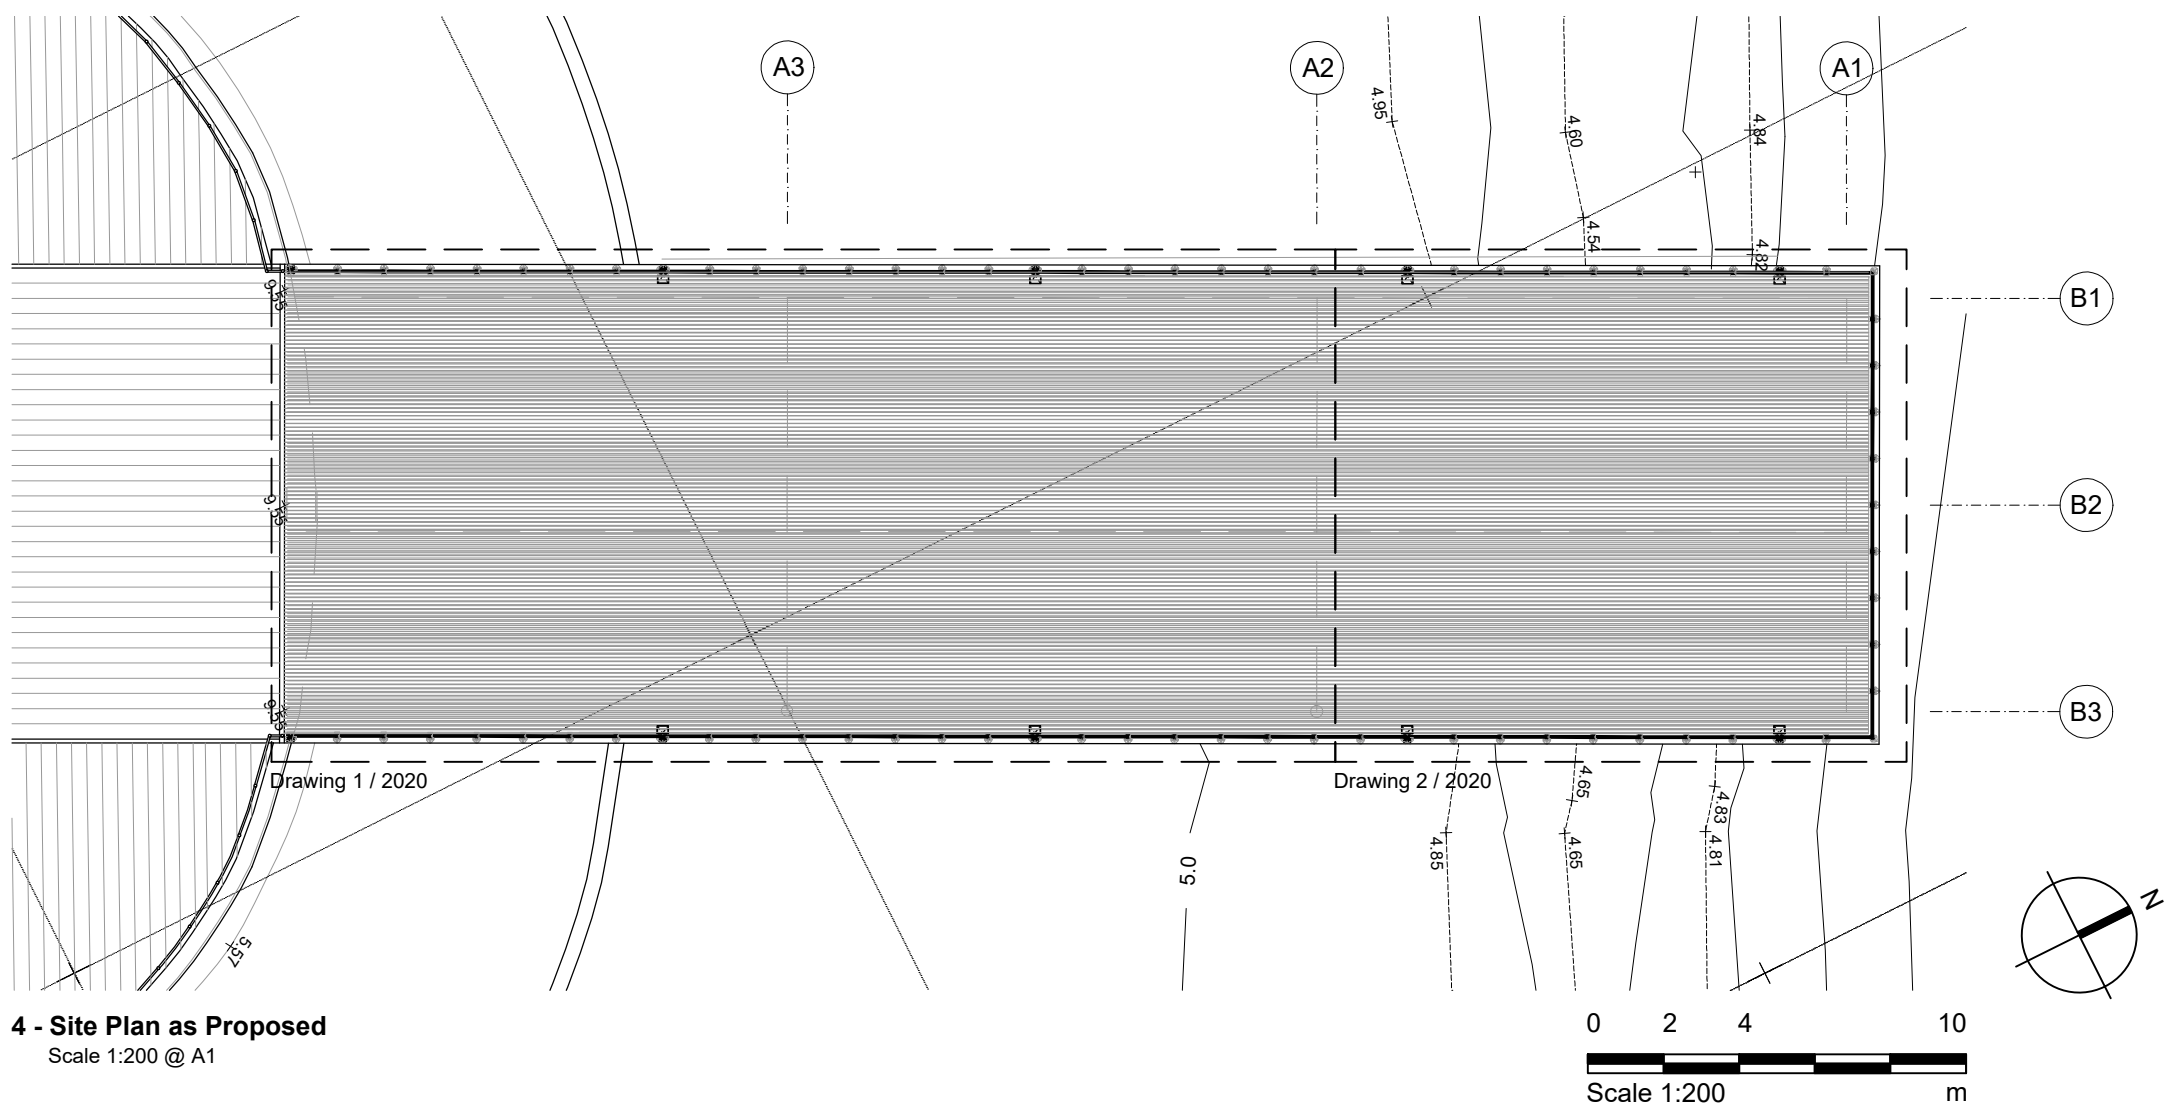

4 - Site Plan as Proposed
Scale 1:200 @ A1

- Notes
- Any dwg format drawing is to be read in conjunction with and at the scale of the accompanying pdf.
 - Where colours other than black or grey are used, the drawing must be plotted in colour.
 - For status 'C' (Construction) drawings all dimensions are to be checked on site by the contractor, scaling is for Local Authority purposes only.
 - Unless otherwise indicated, all dimensions are in millimeters.
 - All information on this drawing is to be read in conjunction with the relevant Donald Insall Associates specification and trade contractors' drawings and information by specialists.
 - In the event of any discrepancy, please contact us immediately.
 - This drawing may contain survey information by others and is to be used solely for the purposes for which it was issued.
 - These are uncontrolled documents issued for information purposes only. If you have any queries regarding the drawings, please contact DIA immediately.
 - Please note DIA cannot be held responsible for any errors arising from changes made to an uncontrolled dwg file.

© 2017 DONALD INSALL ASSOCIATES LTD

Drawing Status					
F	Feasibility	B	Building Control	T	Tender
S	Sketch Design	D	Developed Design	C	Construction
P	Planning	M	Measurement	R	Record

3	17-01-19	EXJ	EXJ	Annotation added.
2	20-11-18	EXJ	EXJ	Annotation added.
1	26 -10-18	EXJ	EXJ	Pier deck level raised by 100mm
0	24-10-18	EXJ	EXJ	Initial Issue

Rev	Date	Dwn	Auth	Revision
-----	------	-----	------	----------

Victoria Pier
Colwyn Bay

Pier General Arrangement
As Proposed

Project	CBVP.01			No	2020	
Scale (A1)	1:50 & 1:200			Status	4D	Revision 3

Donald Insall Associates
Chartered Architects and Historic Building Consultants

Y Bewcs, Pool Lane, Conwy LL32 8PZ
(+44) 01492 592 378
conwy@insall-architects.co.uk