


Plan view

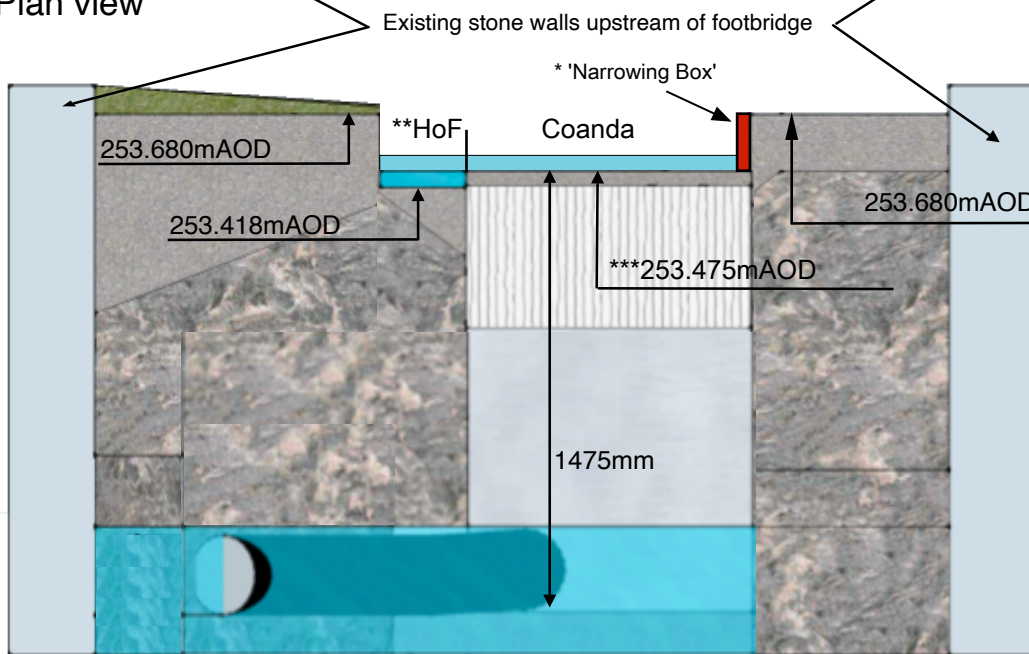

Front elevation

NOTES:

* This 'Narrowing Box' was added post commissioning to correct the width of the coanda's notch to ensure the licenced 70% take was achieved.

** The HoF notch's width and depth were reduced, post commissioning, using polycarbonate plates to correct its dimensions to 300mm wide by 57mm deep, as per the original NRW licence.

***m AOD was measured with a Leica GS07 on 3rd July 2025 (accuracy is compliant with ISO 17123-8, +/-20mm vertical, +/-10mm horizontal).



TGV Hydro Ltd,
CRiC,
Beaufort Street,
Crickhowell,
Powys
NP8 1BN

Micro hydro scheme on Afon Goch
Intake weir plan view and elevation

date: Jan 2026

scale: 1 : 25

Paper size: A4

drawn by: GH / DH

drawing number: 14-015-04

version: 2