




GRID SUBSTATION
132kV MORLAIS SUBSTATION
SOUTH EAST ELEVATION

 


GRID SUBSTATION
33kV SUBSTATION
SOUTH WEST ELEVATION

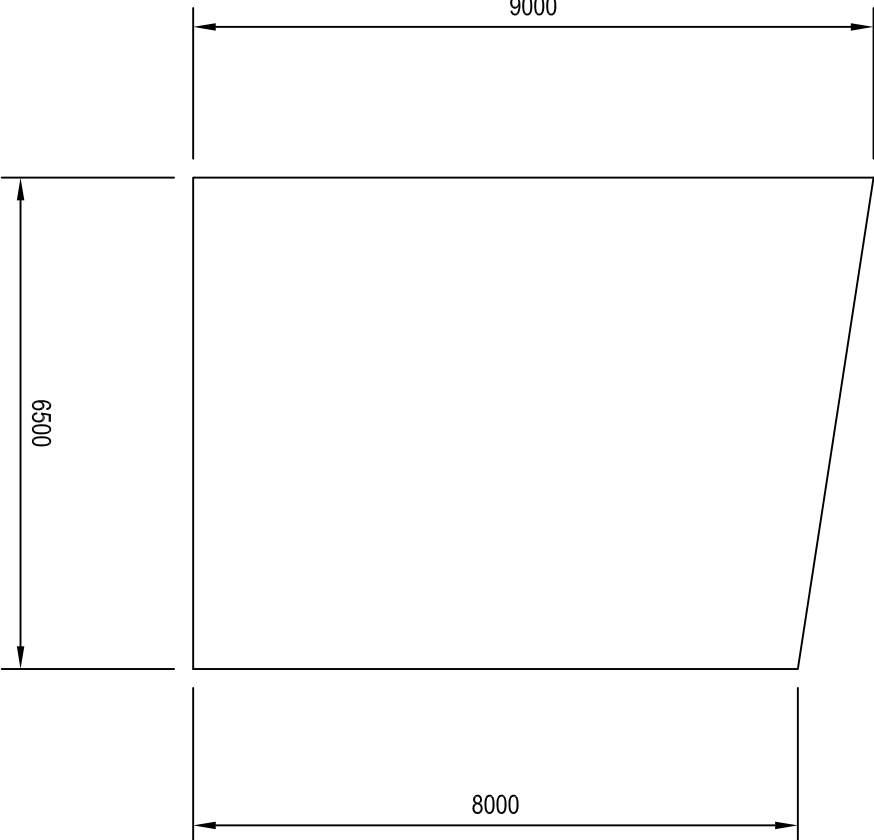


GRID SUBSTATION
33kV SUBSTATION
NORTH WEST ELEVATION

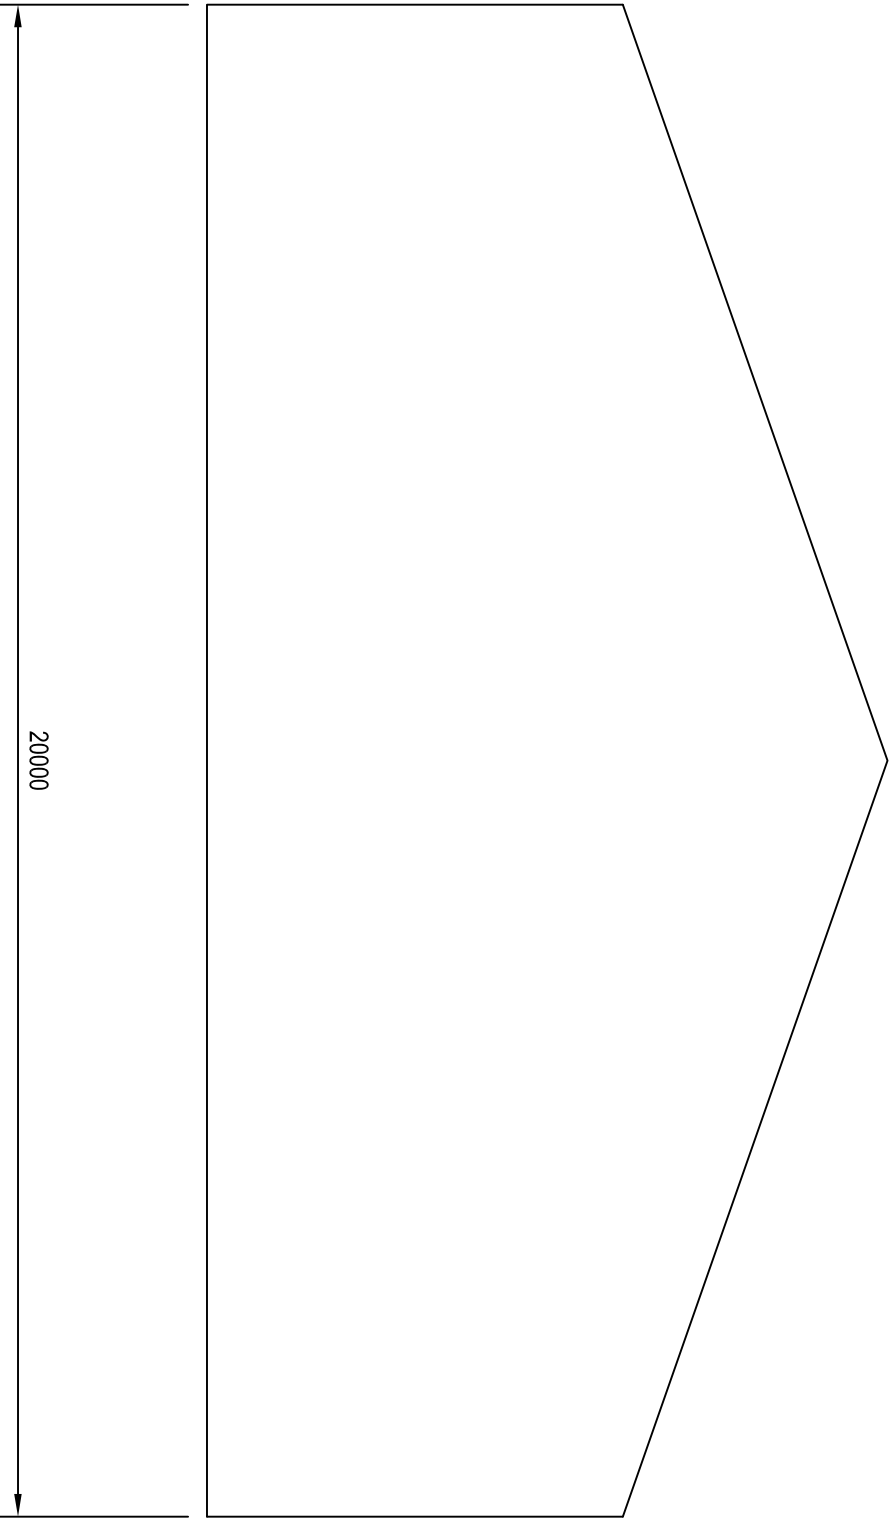

GRID SUBSTATION
STATCOM BUILDING
NORTH WEST ELEVATION

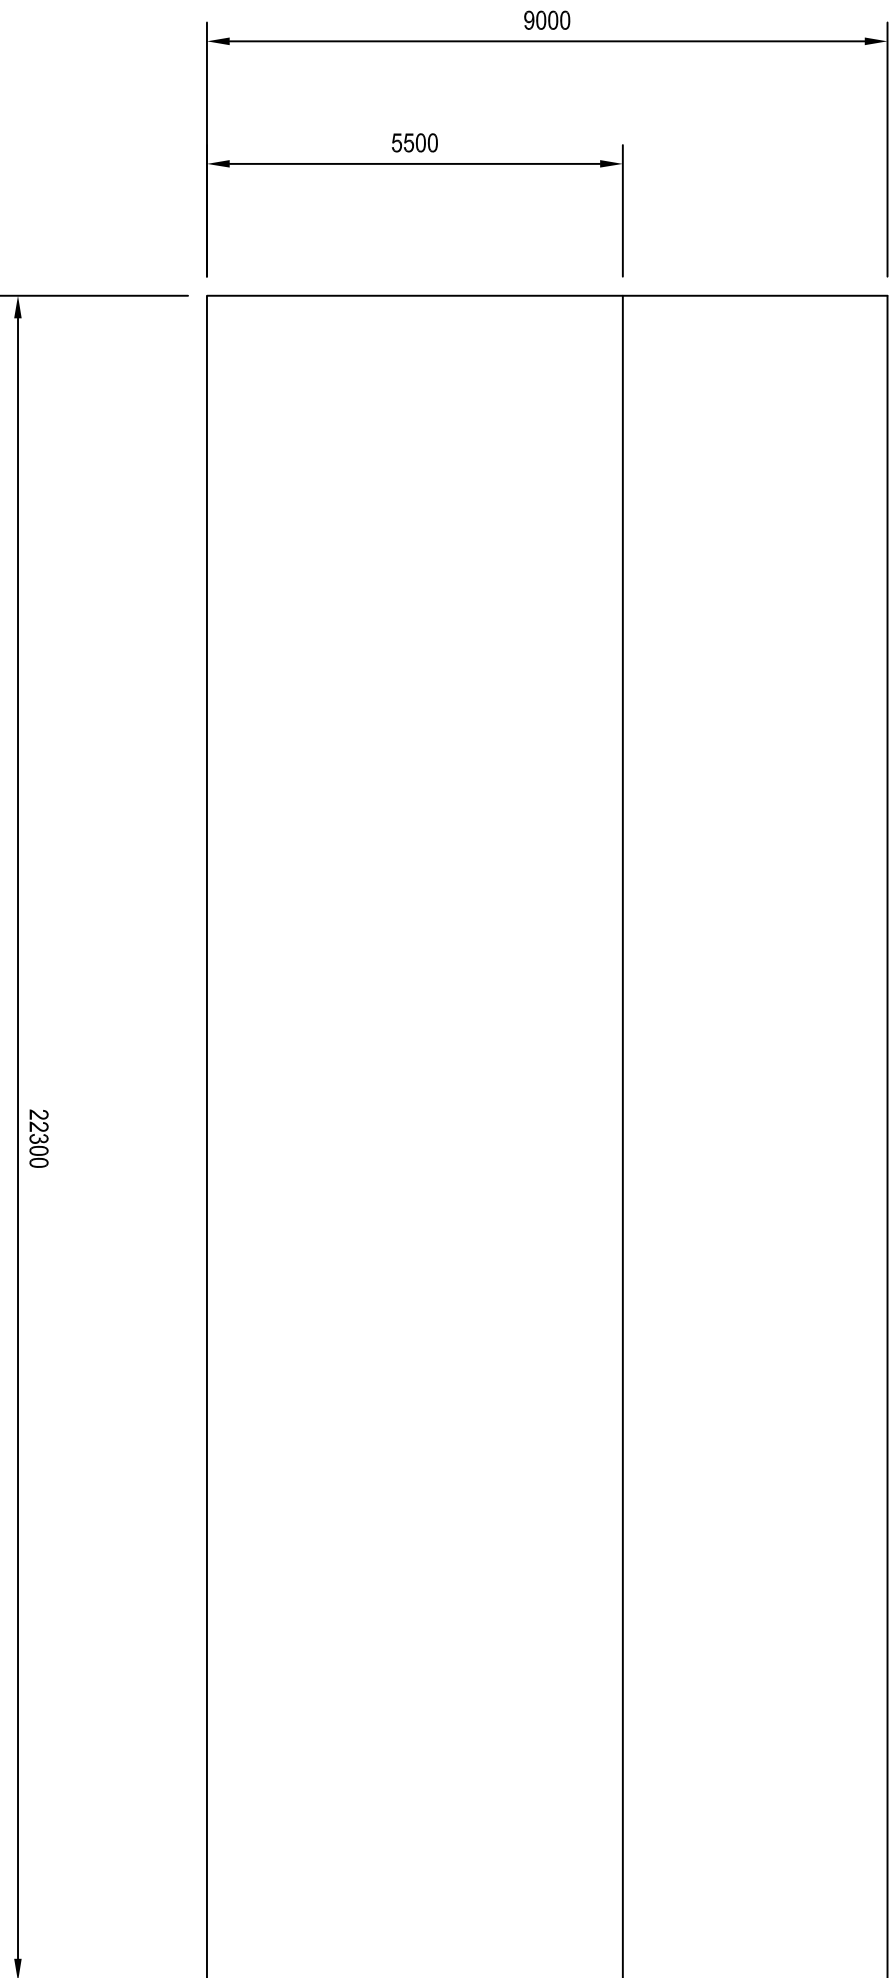

GRID SUBSTATION
STATCOM BUILDING
SOUTH WEST ELEVATION

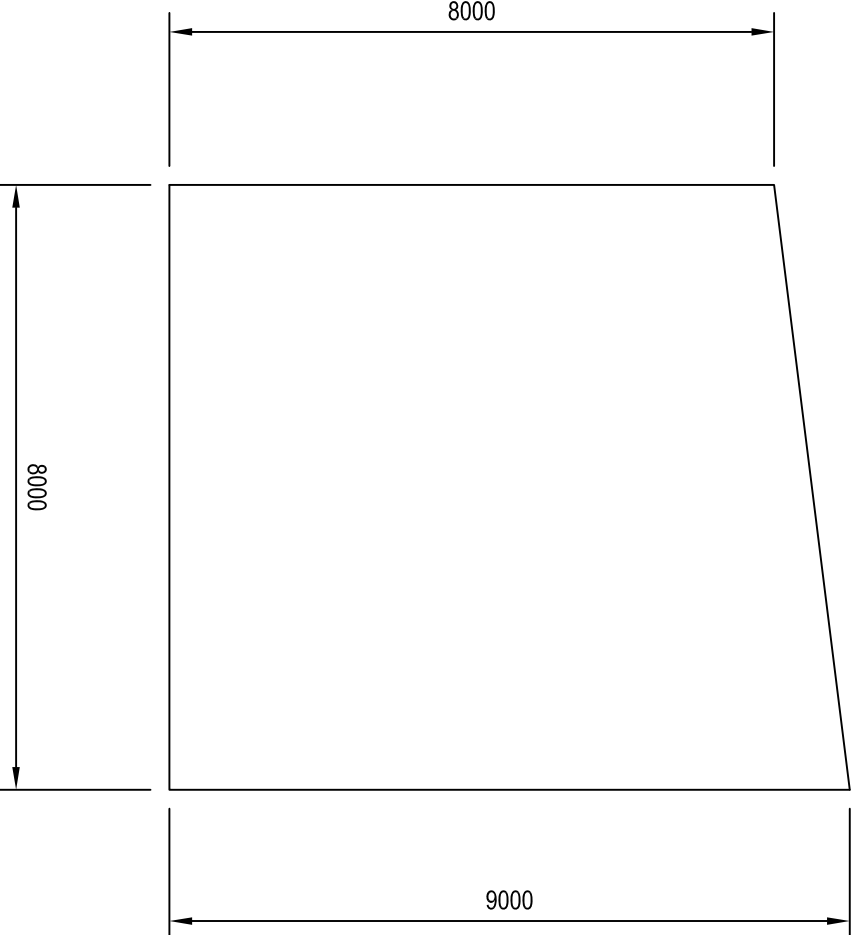

GRID SUBSTATION
132kV MORLAIS SUBSTATION
SOUTH WEST ELEVATION

Client:		Project:			
MENTER MŌN		MORLAIS DEMONSTRATION ZONE ORDER			
Title:		TRANSPORT AND WORKS ACT 1992 MORLAIS DEMONSTRATION ZONE ORDER ELEVATIONS ISLE OF ANGLESEY (YNYS MŌN)			
Figure:	12	Drawing No:		70061106-012	
Revision:	Date:	Drawn:	Checked:	Size:	Scale:
01	09/08/19	JSdS	JP	A1	1:100
Co-ordinate system: British National Grid					



**BLACK & VEATCH**
Building a world of difference?

**morlais**
ANGLESSEY MARINE ENERGY