


THIS DRAWING IS TO BE READ IN CONJUNCTION WITH ALL RELATED DRAWINGS. ALL DIMENSIONS MUST BE CHECKED AND VERIFIED ON SITE BEFORE COMMENCING ANY WORK OR PRODUCING SHOP DRAWINGS. THE ORIGINATOR SHOULD BE NOTIFIED IMMEDIATELY OF ANY DISCREPANCY. THIS DRAWING IS COPYRIGHT AND REMAINS THE PROPERTY ROGER PARRY & PARTNERS.

KEY
 Installation Boundary

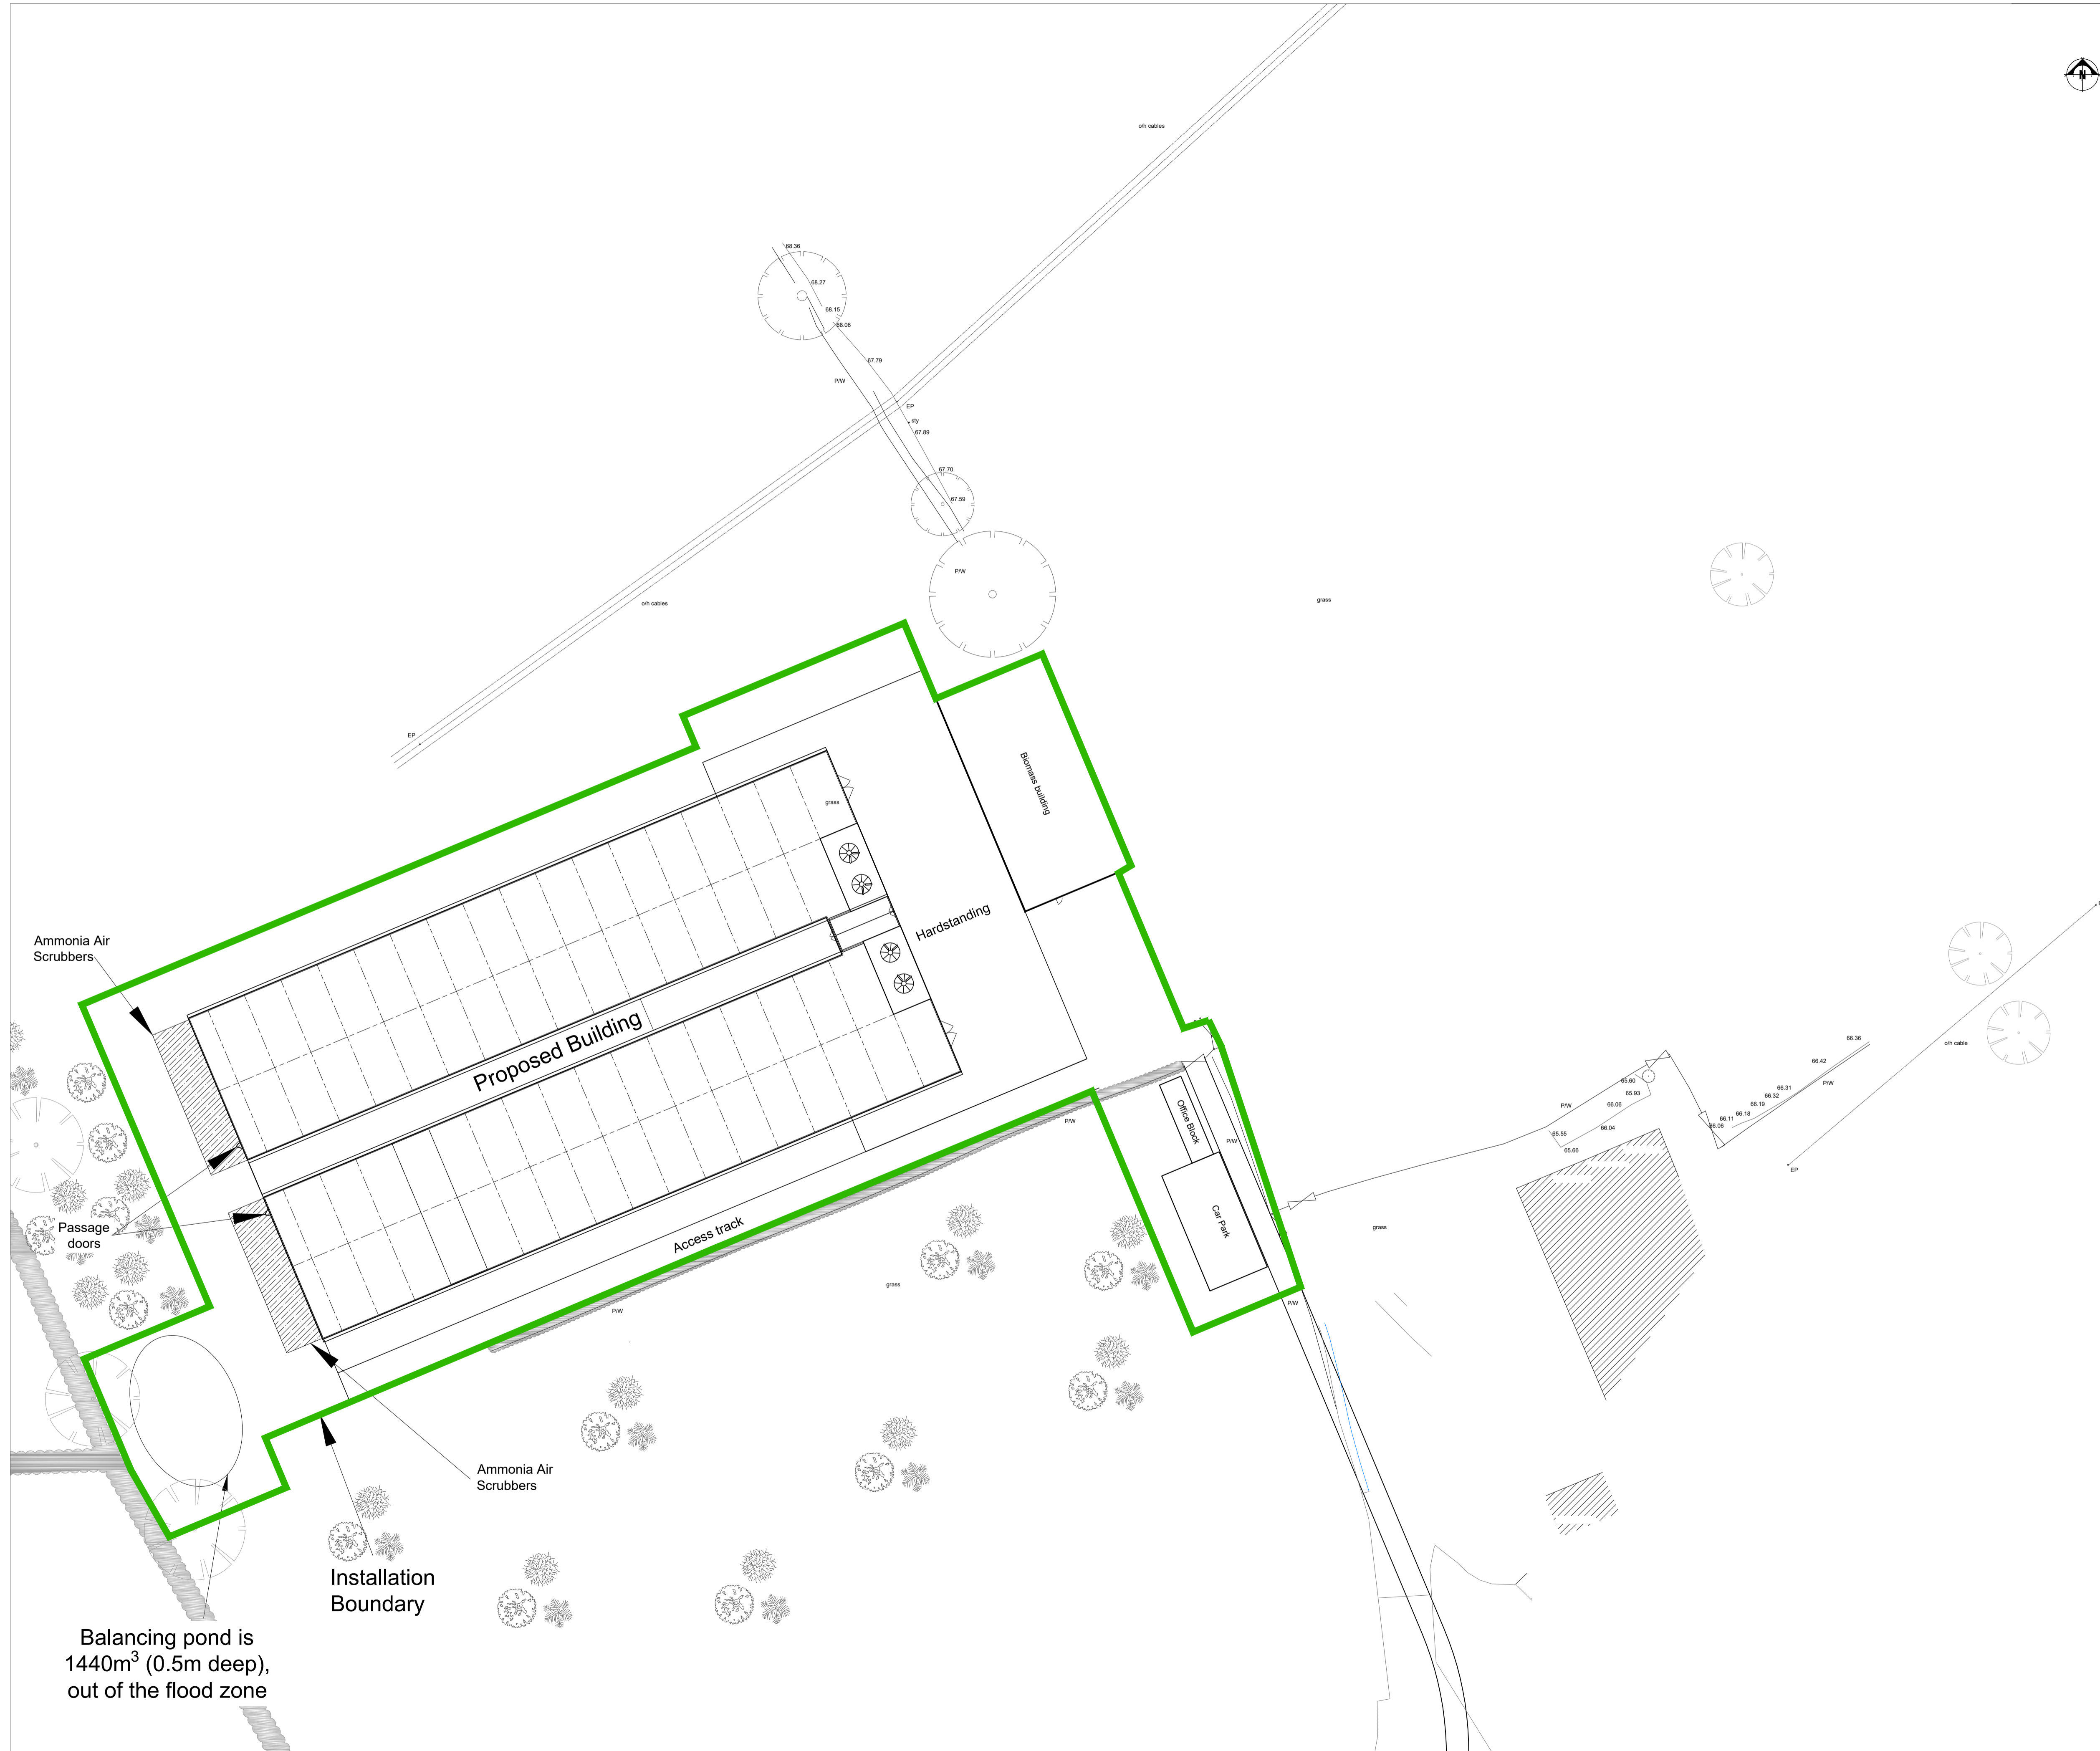

Balancing pond is 1440m³ (0.5m deep), out of the flood zone

Rev	Description	Date	Dr by	App by
Original				



Residential - Agricultural - Commercial

Job	Broiler unit and biomass store at Lower Tredrewen Farm, Llanymynech		
Title	Site Plan		
Location	Lower Tredrewen Farm Llanymynech		
Client	.		
Scales	A1 @ 1:500		
Drawing No.	RJC-MZ105-02A		
Drawn by	AZ	Date	17/08/2022

HOGSTOW HALL, MINSTERLEY, SHREWSBURY, SHROPSHIRE, SY5 0HZ
 Tel: 01743 791336 Fax: 01743 792770
 email: mail@rogerparry.net
 Web address: www.rogerparry.net
Roger Parry & Partners LLP Partnership no: 0313201
 Registered Office: Hogstow Hall, Minsterley, Shrewsbury, SY5 0HZ
 Registered in England and Wales
 A list of members of the LLP is available at the above address.