






SECTION B-B 1:50

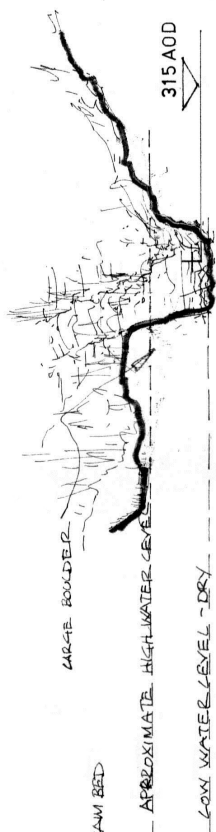

SECTION A-A 1:50

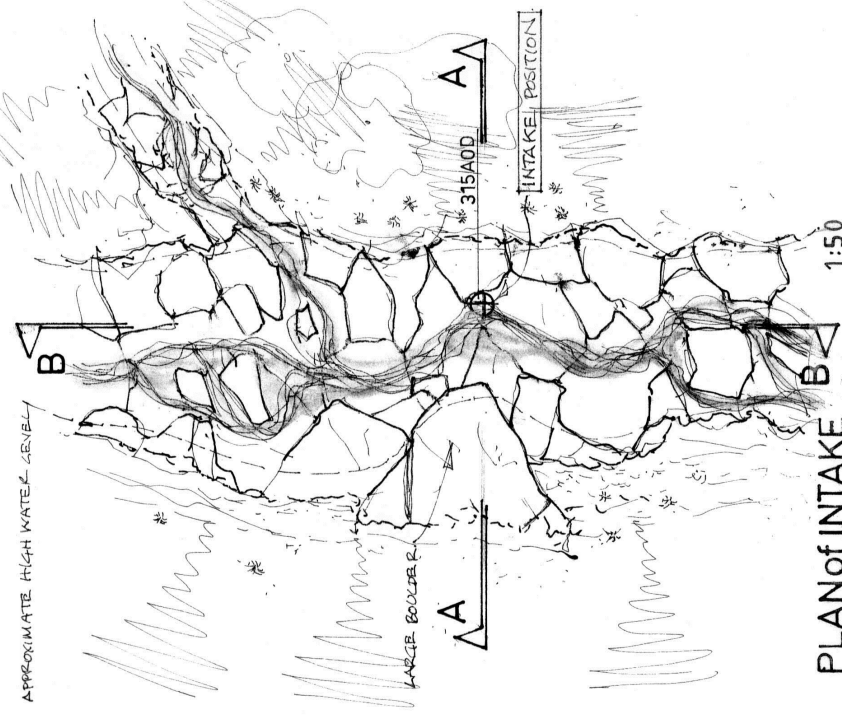

PLAN of INTAKE 1:50

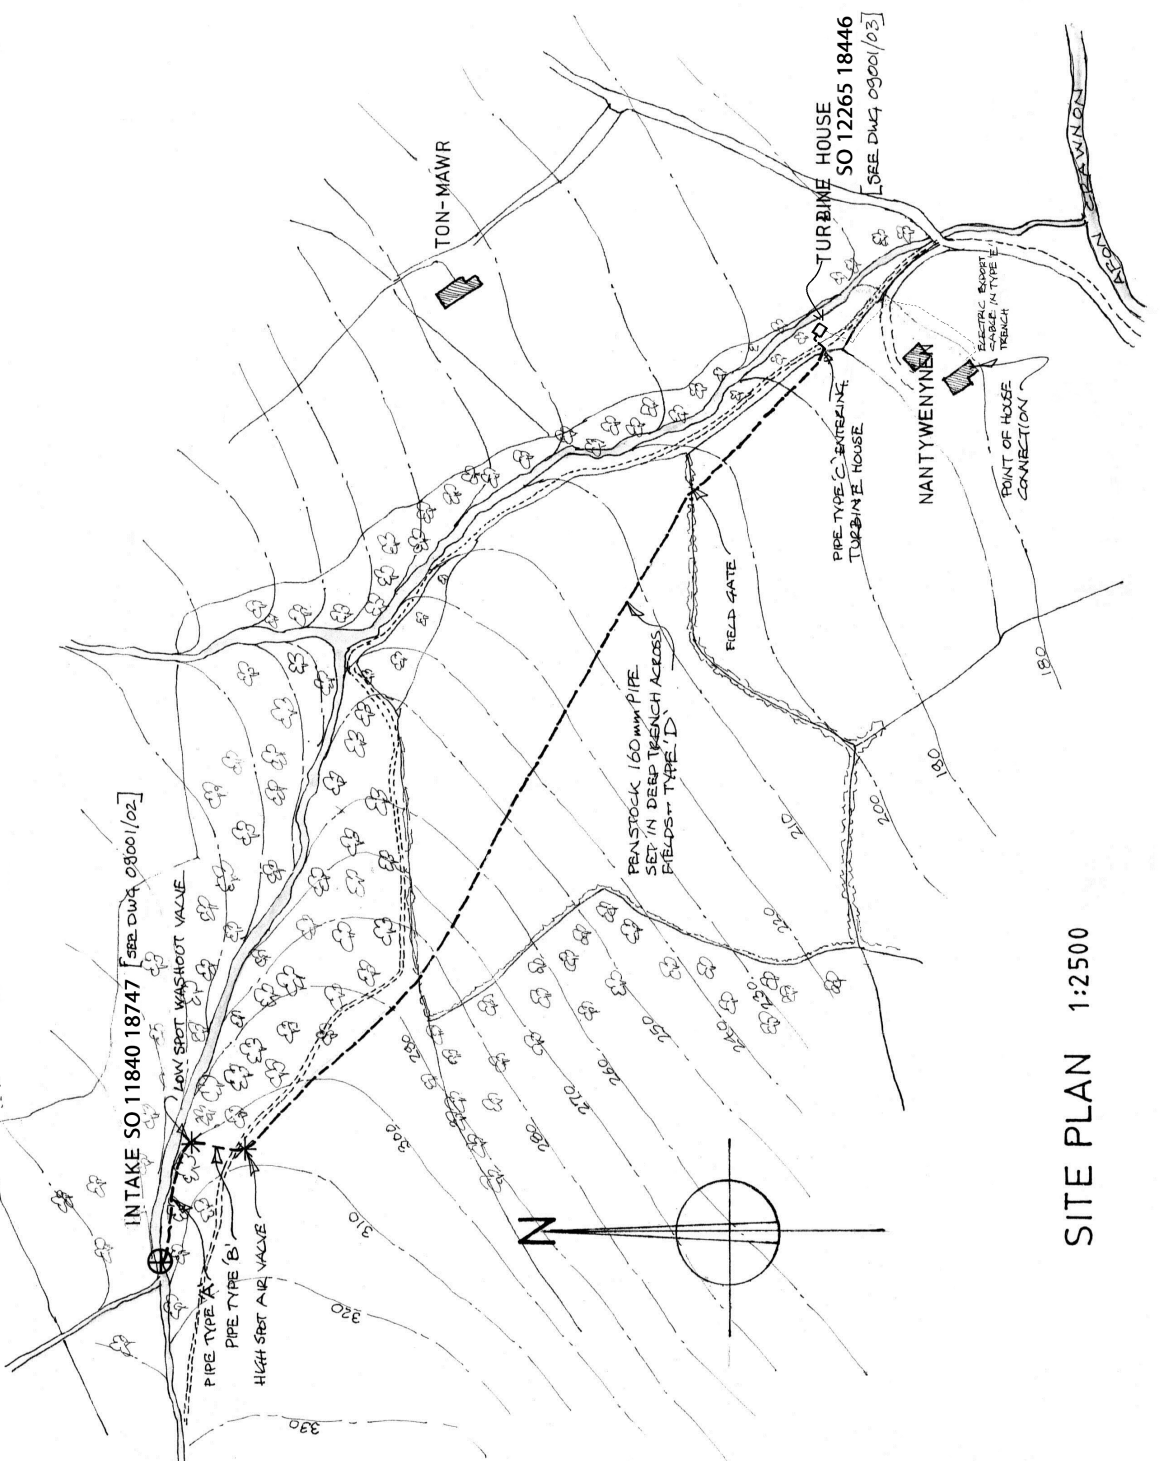

SITE PLAN 1:2500

hydro installation at Nant y Wenynen.

SITE PLAN & PRE-2015 INTAKE DETAILS.

date MAY 2026
 scale 1:50 & 1:2500
 paper size A3
 drawn by GC
 checked by NW

job number 09/001
 This drawing is based on a 2012 TGHydro Ltd. drawing. drawing no 09001/01/F