


DO NOT SCALE

Millimetres


0 10

100

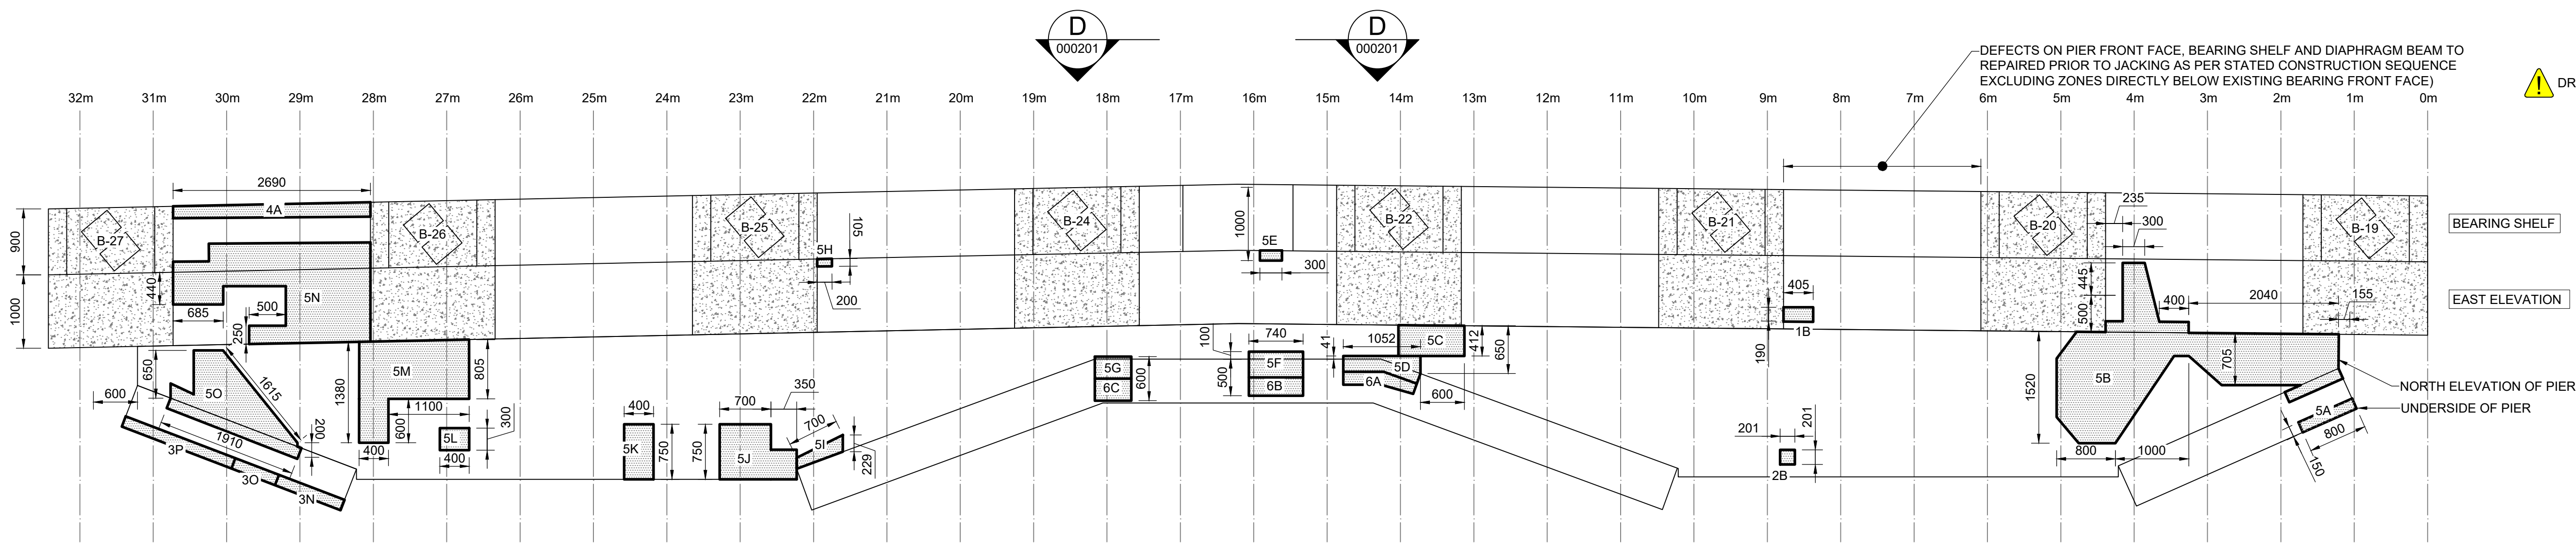


WEST PIER EAST ELEVATION
SCALE 1:50

DEFECTS ON PIER FRONT FACE, BEARING SHELF AND DIAPHRAGM BEAM TO BE REPAIRED PRIOR TO JACKING AS PER STATED CONSTRUCTION SEQUENCE EXCLUDING ZONES DIRECTLY BELOW EXISTING BEARING FRONT FACE)

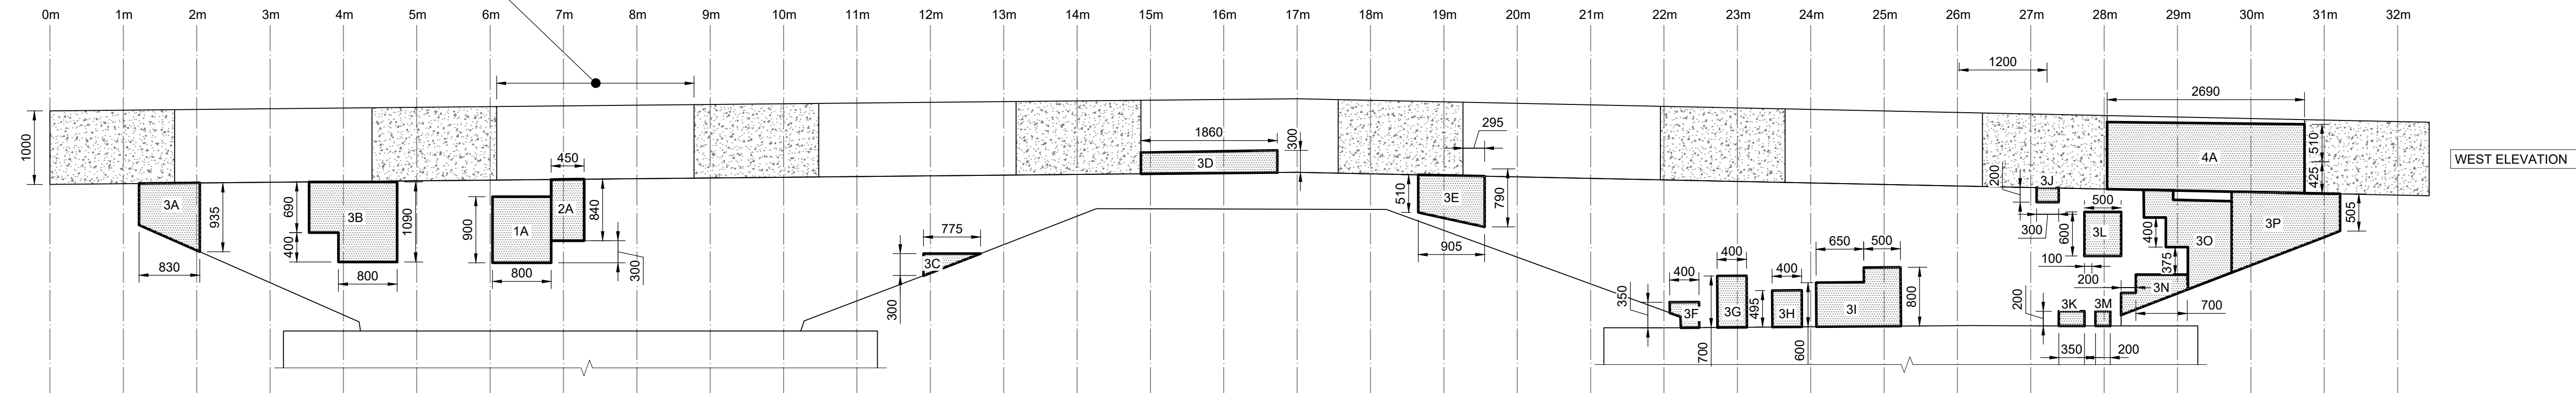

WEST PIER WEST ELEVATION
SCALE 1:50

POCKETS BELOW EXISTING BEARINGS DEMOLISHED (RETAINING EXISTING BARS), WITH NEW BARS INSTALLED AND CONCRETE CAST TO FORM CORBELS. SEE DRG BP06_301-ATK-SBR-SWTRA-DR-CB-000207 FOR DETAILS.

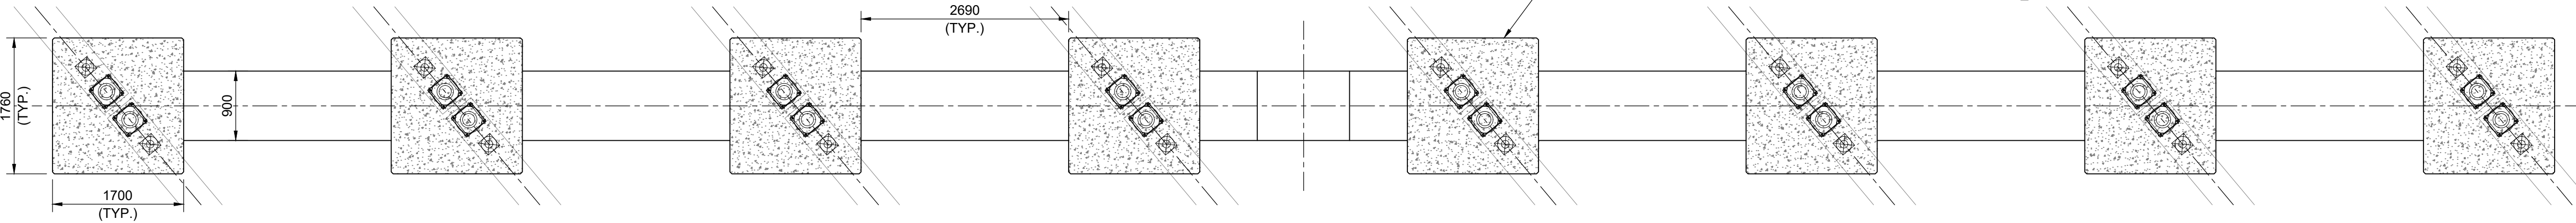

WEST PIER CROSSHEAD BEAM - PLAN
SCALE 1:50

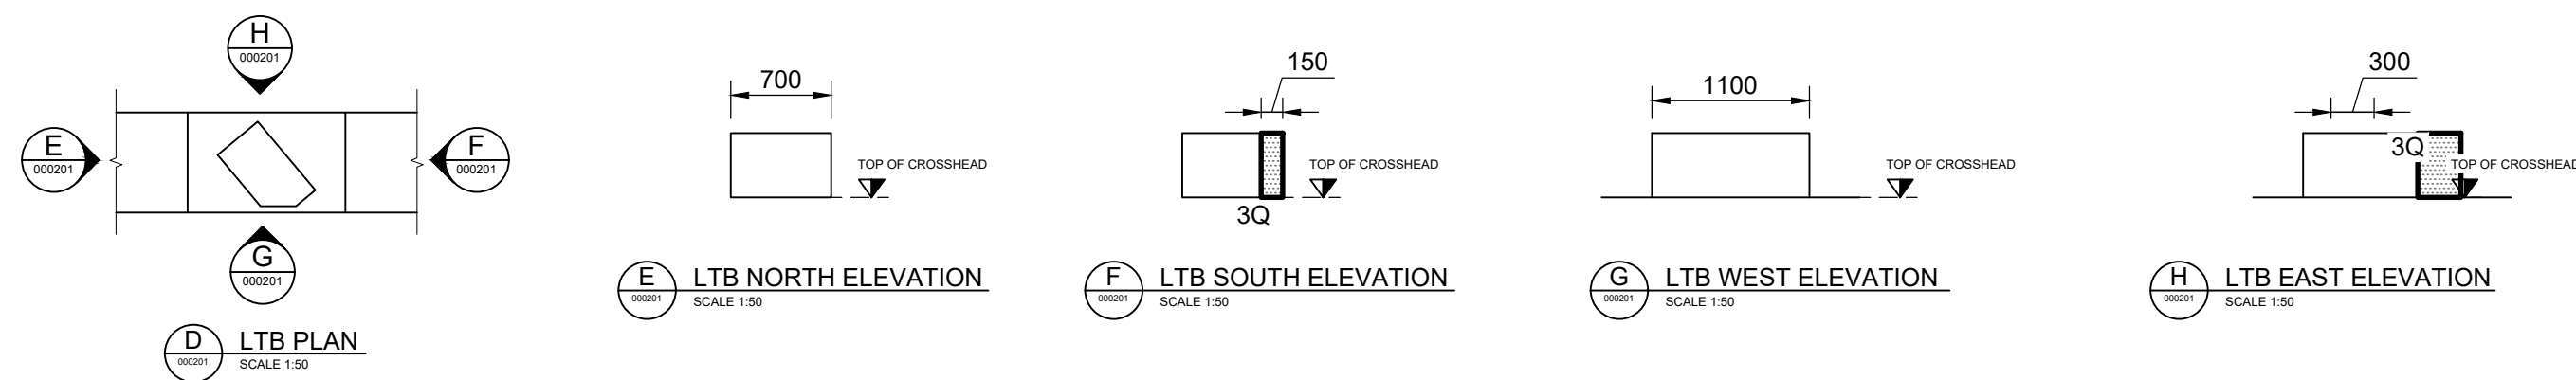


TABLE 2. CONCRETE BREAKOUT DEPTHS

STRUCTURAL ELEMENT	CONCRETE BREAKOUT DEPTH (mm)
ABUTMENTS - ALL FACES	113
INTERMEDIATE PIER CROSSHEAD SIDE FACES	148
INTERMEDIATE PIER - ALL FACES OTHER THAN CROSSHEAD SIDE FACES	113
DECK & DIAPHRAGM - ALL FACES	87

ADDITIONAL NOTES:
1. REPAIRS WITHIN THE SAME NUMBERED PHASE CAN BE COMPLETED SIMULTANEOUSLY. E.G. 1A, 1B, 1C, ETC CAN BE COMPLETED WITHIN THE SAME PHASE. REPAIRS IN DIFFERENT NUMBERED PHASES MUST BE COMPLETED SEQUENTIALLY E.G. ALL PHASE 1 REPAIRS MUST BE COMPLETE AND CURED TO AS