


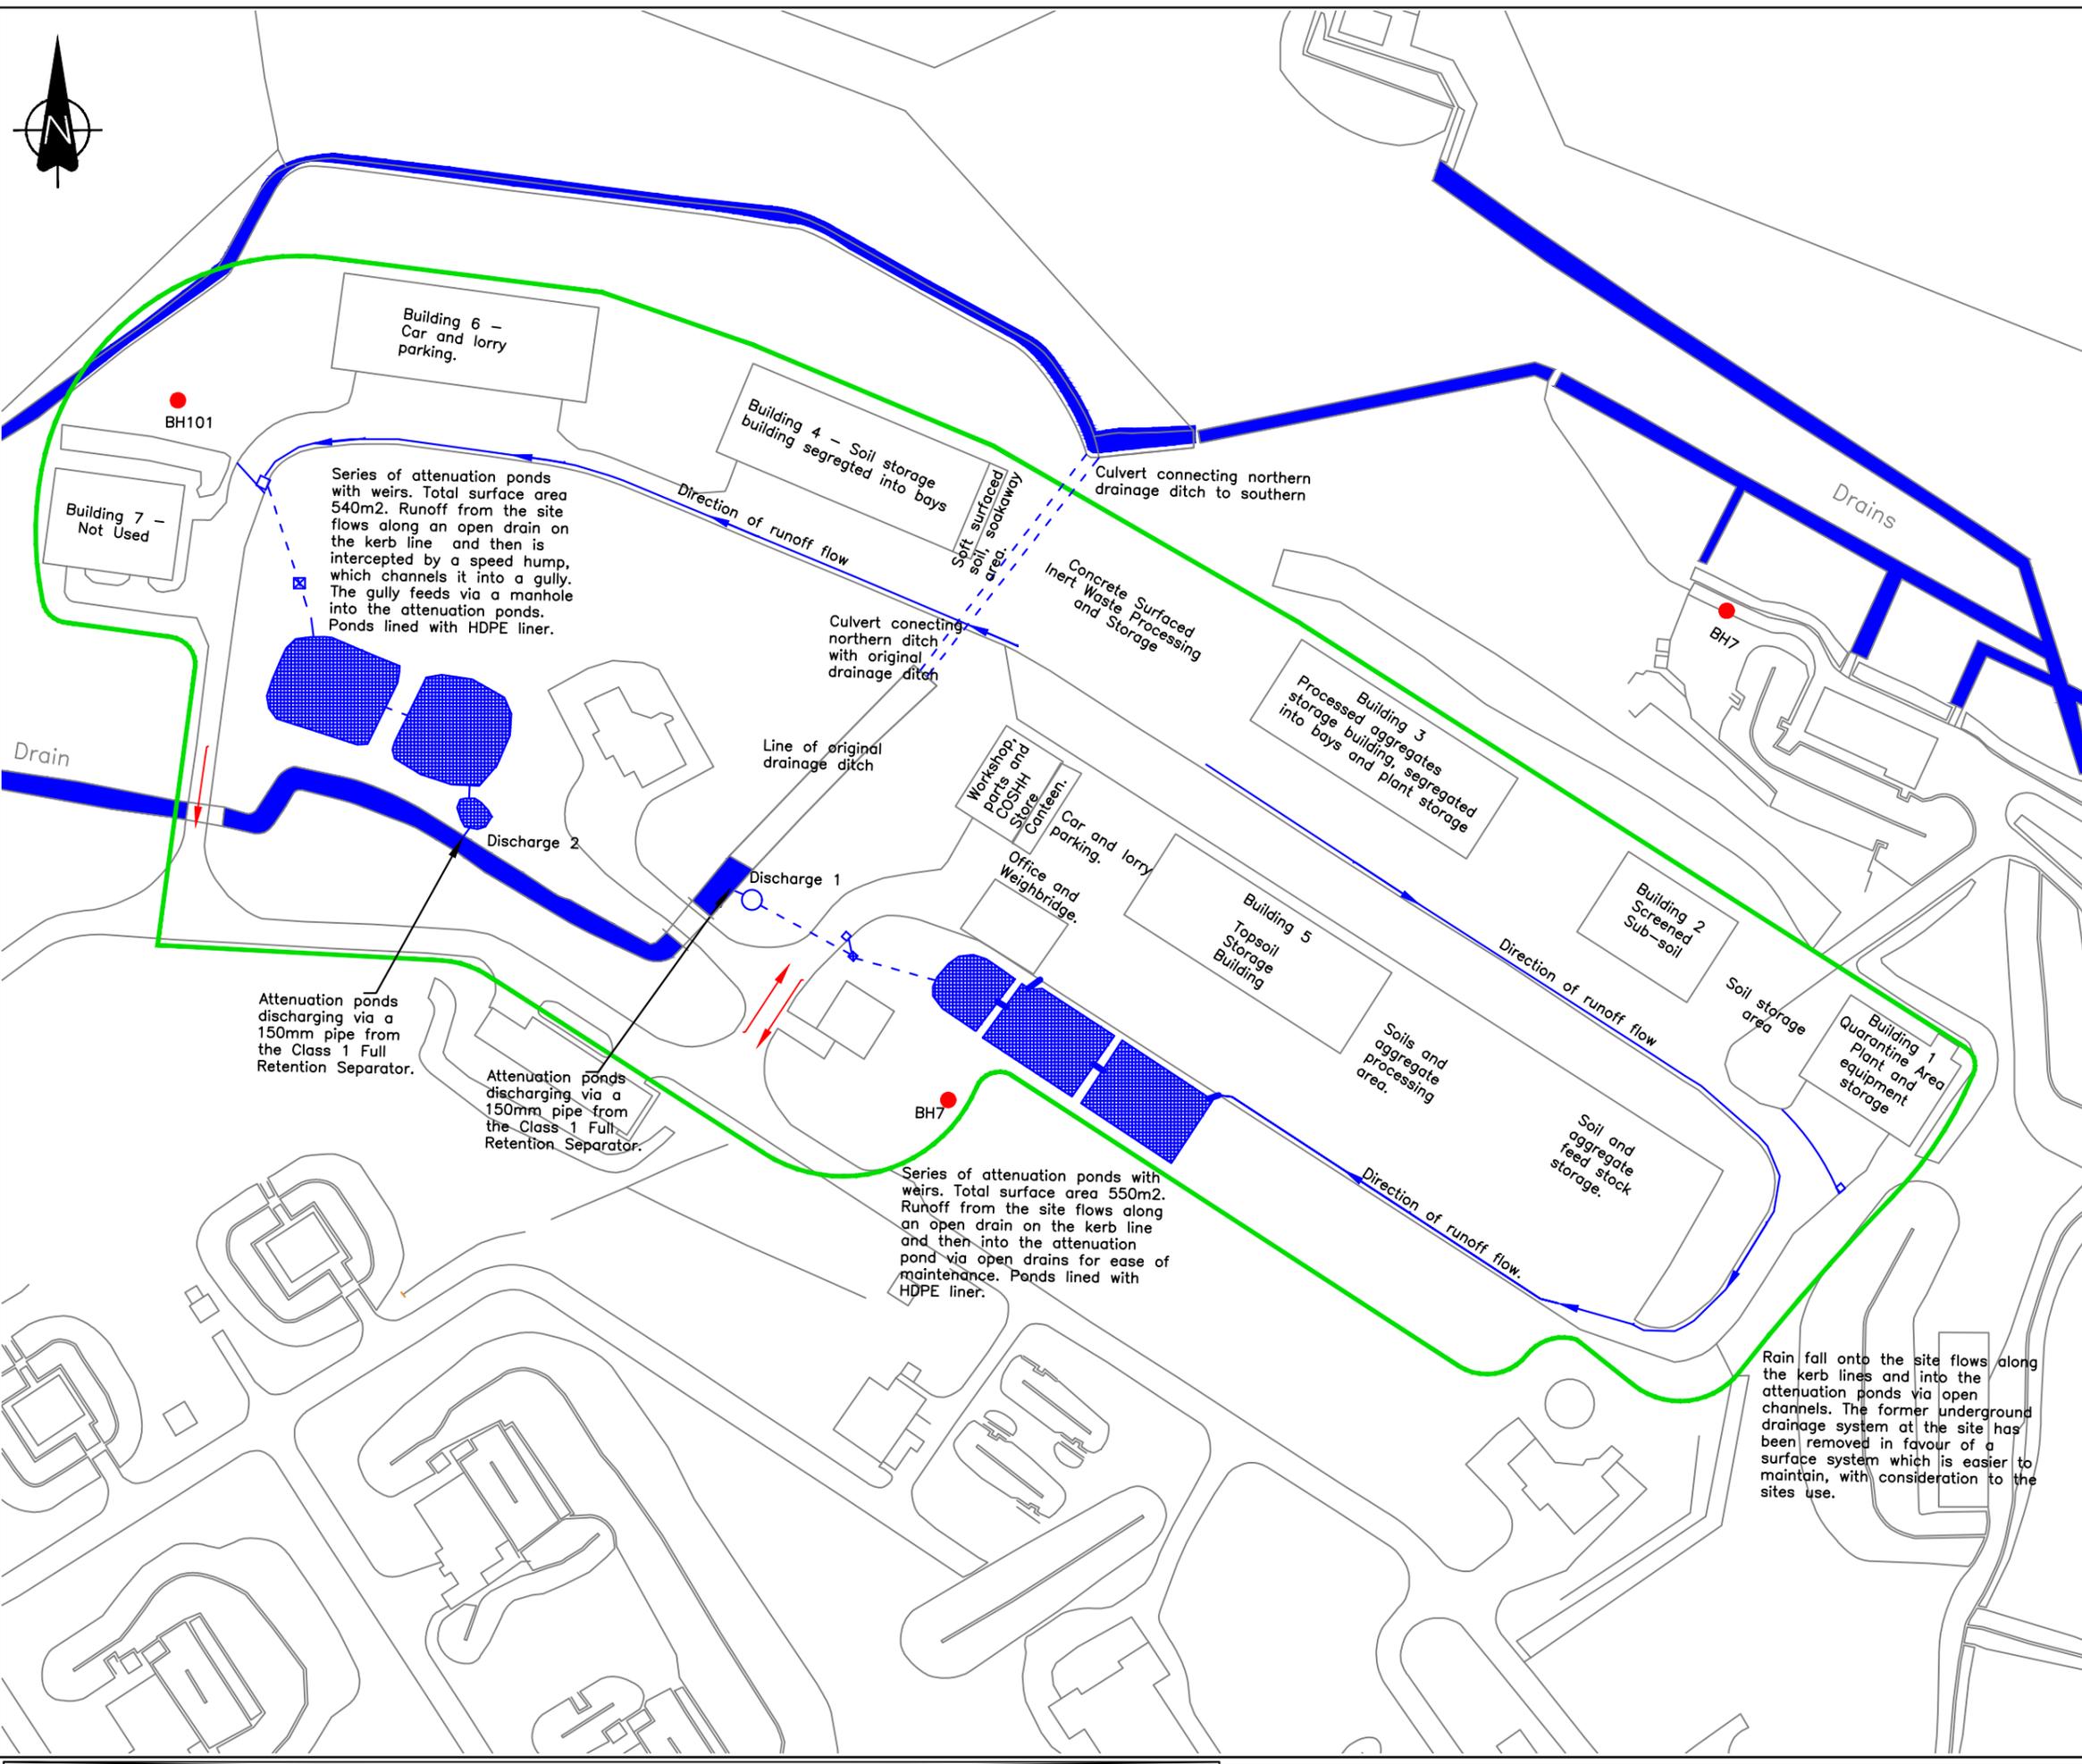

- KEY:**
- SITE BOUNDARY
  - LINE OF CULVERT
  - GULLY
  - MANHOLE
  - CLASS 1 FULL RETENTION HYDROCARBON SEPARATOR
  - GROUNDWATER MONITORING BOREHOLE

ATTENUATION PONDS LINED WITH 1mm HDPE LINER.

This map is based upon Ordnance Survey material with the permission of Ordnance Survey on behalf of the Controller of Her Majesty's Stationery Office © Crown copyright. Unauthorised reproduction infringes Crown copyright and may lead to prosecution or civil proceedings.



REV	DATE	DESCRIPTION	DRWN	CHKD
01	01/20	Additional information requested within a NRW Schedule 5 Notice	JG	SS

STATUS	<b>INFORMATION</b>
CLIENT	CROWNHILL UNIT 1009 CAERWENT ARMY TRAINING ESTATE CALDICOT NP26 5XL
PROJECT	<b>CROWNHILL TOPSOIL AND AGGREGATES</b>
TITLE	<b>DRAINAGE PLAN</b>

SCALE	DESIGNED
NTS	J. GREGORY
PROJECT NUMBER	DRAWN
EV170606	G. WILLIAMS
DATE	CHECKED
MARCH 2019	J. GREGORY
DRAWING NUMBER	REVISION
EV170606/CHD03	REVISION REF. 01