


FIRST FLOOR PLAN

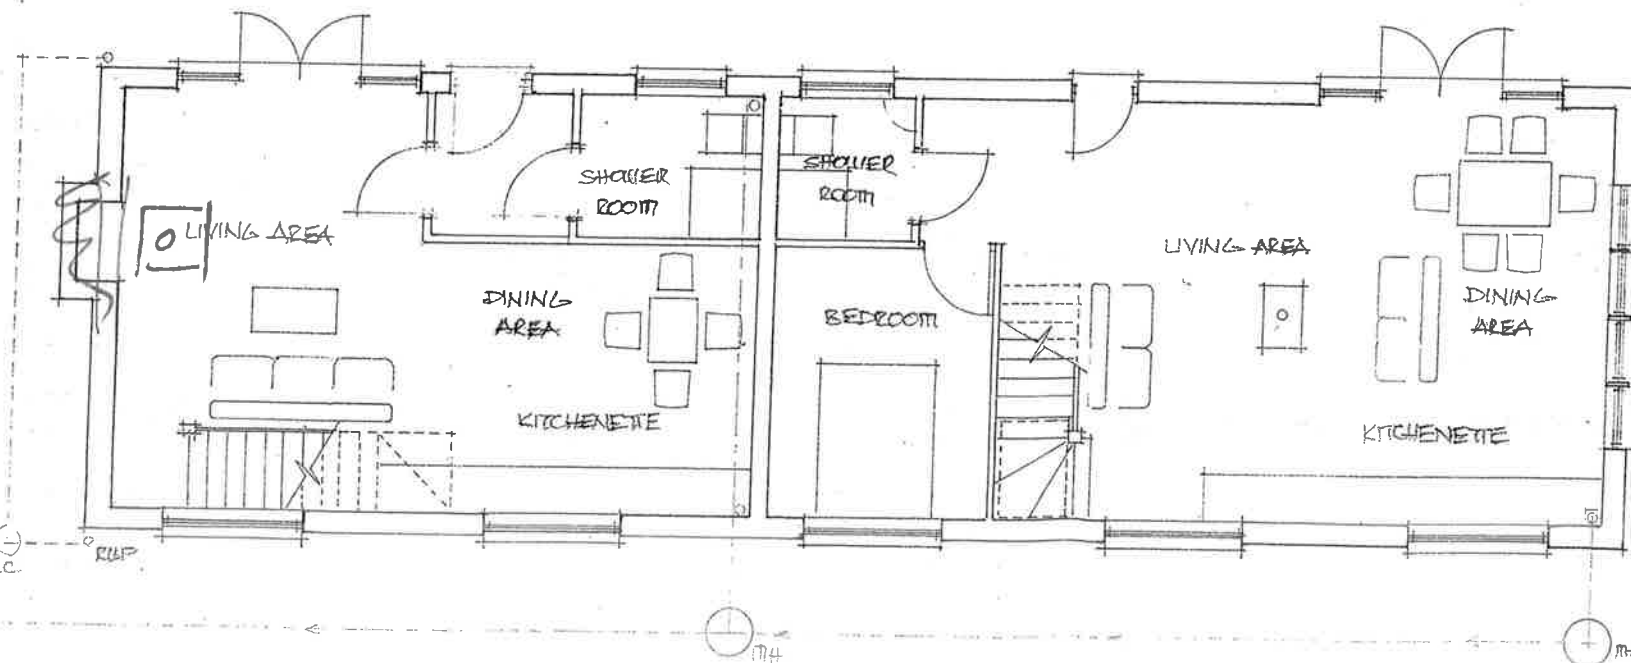

TO PHE
TO STREAM

TO KILGERSTEL
BIO DISC

JASON G GREEN
MCIOB
PLANNING CONSULTANT

From conception to completion
Planning Building Regulations Listed Building
Lane Cottages, Llanyre, Llandrindod Wells, Powys, LD1 6EY
Mobile 07413 040592
Email: enquiries@jgreenplanning.co.uk

General notes & Specification
Materials, workmanship and construction to conform with current British Standards, Codes of Practice, Agreement Certificates and manufacturers specifications and to Building Regulations or related Approved Documents and legislation

Safety
All contractor's practices to comply with Health & Safety at work act 1974
The Management of Health & Safety at work act 1982
The Construction (Health & Welfare) Regulations 1986
The Construction (Lifting Operations) Regulations 1961
The Construction (Head Protection) Regulations 1989
The Construction (Design & Management) Regulations 1994

Written Dimensions are to be used wherever possible as opposed to scaled dimensions
Any discrepancies are to be notified to the designer
This drawing is subject to copyright and may not be copied or disclosed, either wholly or in part without the consent of the designer


Retention of title
Ownership and all copyright of this drawing remain the property of Jason Green
The client(s) are licensed to use the drawing for the purpose for which it was produced, on payment to Jason Green of the agreed fee for the preparation of the drawing & designs as set out in the Terms of Agreement
The drawings are not to be disclosed to a third party without the consent of Jason Green AND the client

Project PROPOSED 2ND HOLIDAY LET LOG CABINS

Client MR & MRS PHILIPS

Drawing PROPOSED FLOOR PLANS

EPR JWP/HIL/717

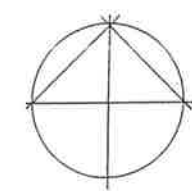

TO PENYBONT

SITE LOCATION PLAN

JASON G GREEN
MCIOB
PLANNING CONSULTANT

From conception to completion
Planning Building Regulations Listed Building
Lane Cottages, Llanyre, Llandrindod Wells, Powys LD1 6EY
Mobile 07413 040592
Email: enquiries@jgreenplanning.co.uk

General notes & Specification
Materials, workmanship and construction to conform with current British Standards, Codes of Practice, Agreement Certificates and manufacturers specifications and to Building Regulations or related Approved Documents and legislation

Safety
All contractor's practices to comply with Health & Safety at work act 1974
The Management of Health & Safety at work act 1982
The Construction (Health & Welfare) Regulations 1996
The Construction (Lifting Operations) Regulations 1961
The Construction (Head Protection) Regulations 1989
The Construction (Design & Management) Regulations 1994

Written Dimensions are to be used wherever possible as opposed to scaled dimensions
Any discrepancies are to be notified to the designer
This drawing is subject to copyright and may not be copied or disclosed, either wholly or in part without the consent of the designer

Retention of title
Ownership and all copyright of this drawing remain the property of Jason Green
The client(s) are licensed to use the drawing for the purpose for which it was produced, on payment to Jason Green of the agreed fee for the preparation of the drawing & designs as set out in the Terms of Agreement
The drawings are not to be disclosed to a third party without the consent of Jason Green AND the client

Project ~~PROPOSED~~ 2Nº HOLIDAY LET LOG CABINS



Client MR & MRS PHILIPS

Drawing EXISTING SITE LOCATION PLAN

Dwg No 2018/05/01 Rev Scale 1:1250 Date AUG 19

Drawn

EPR JWP/HL 717

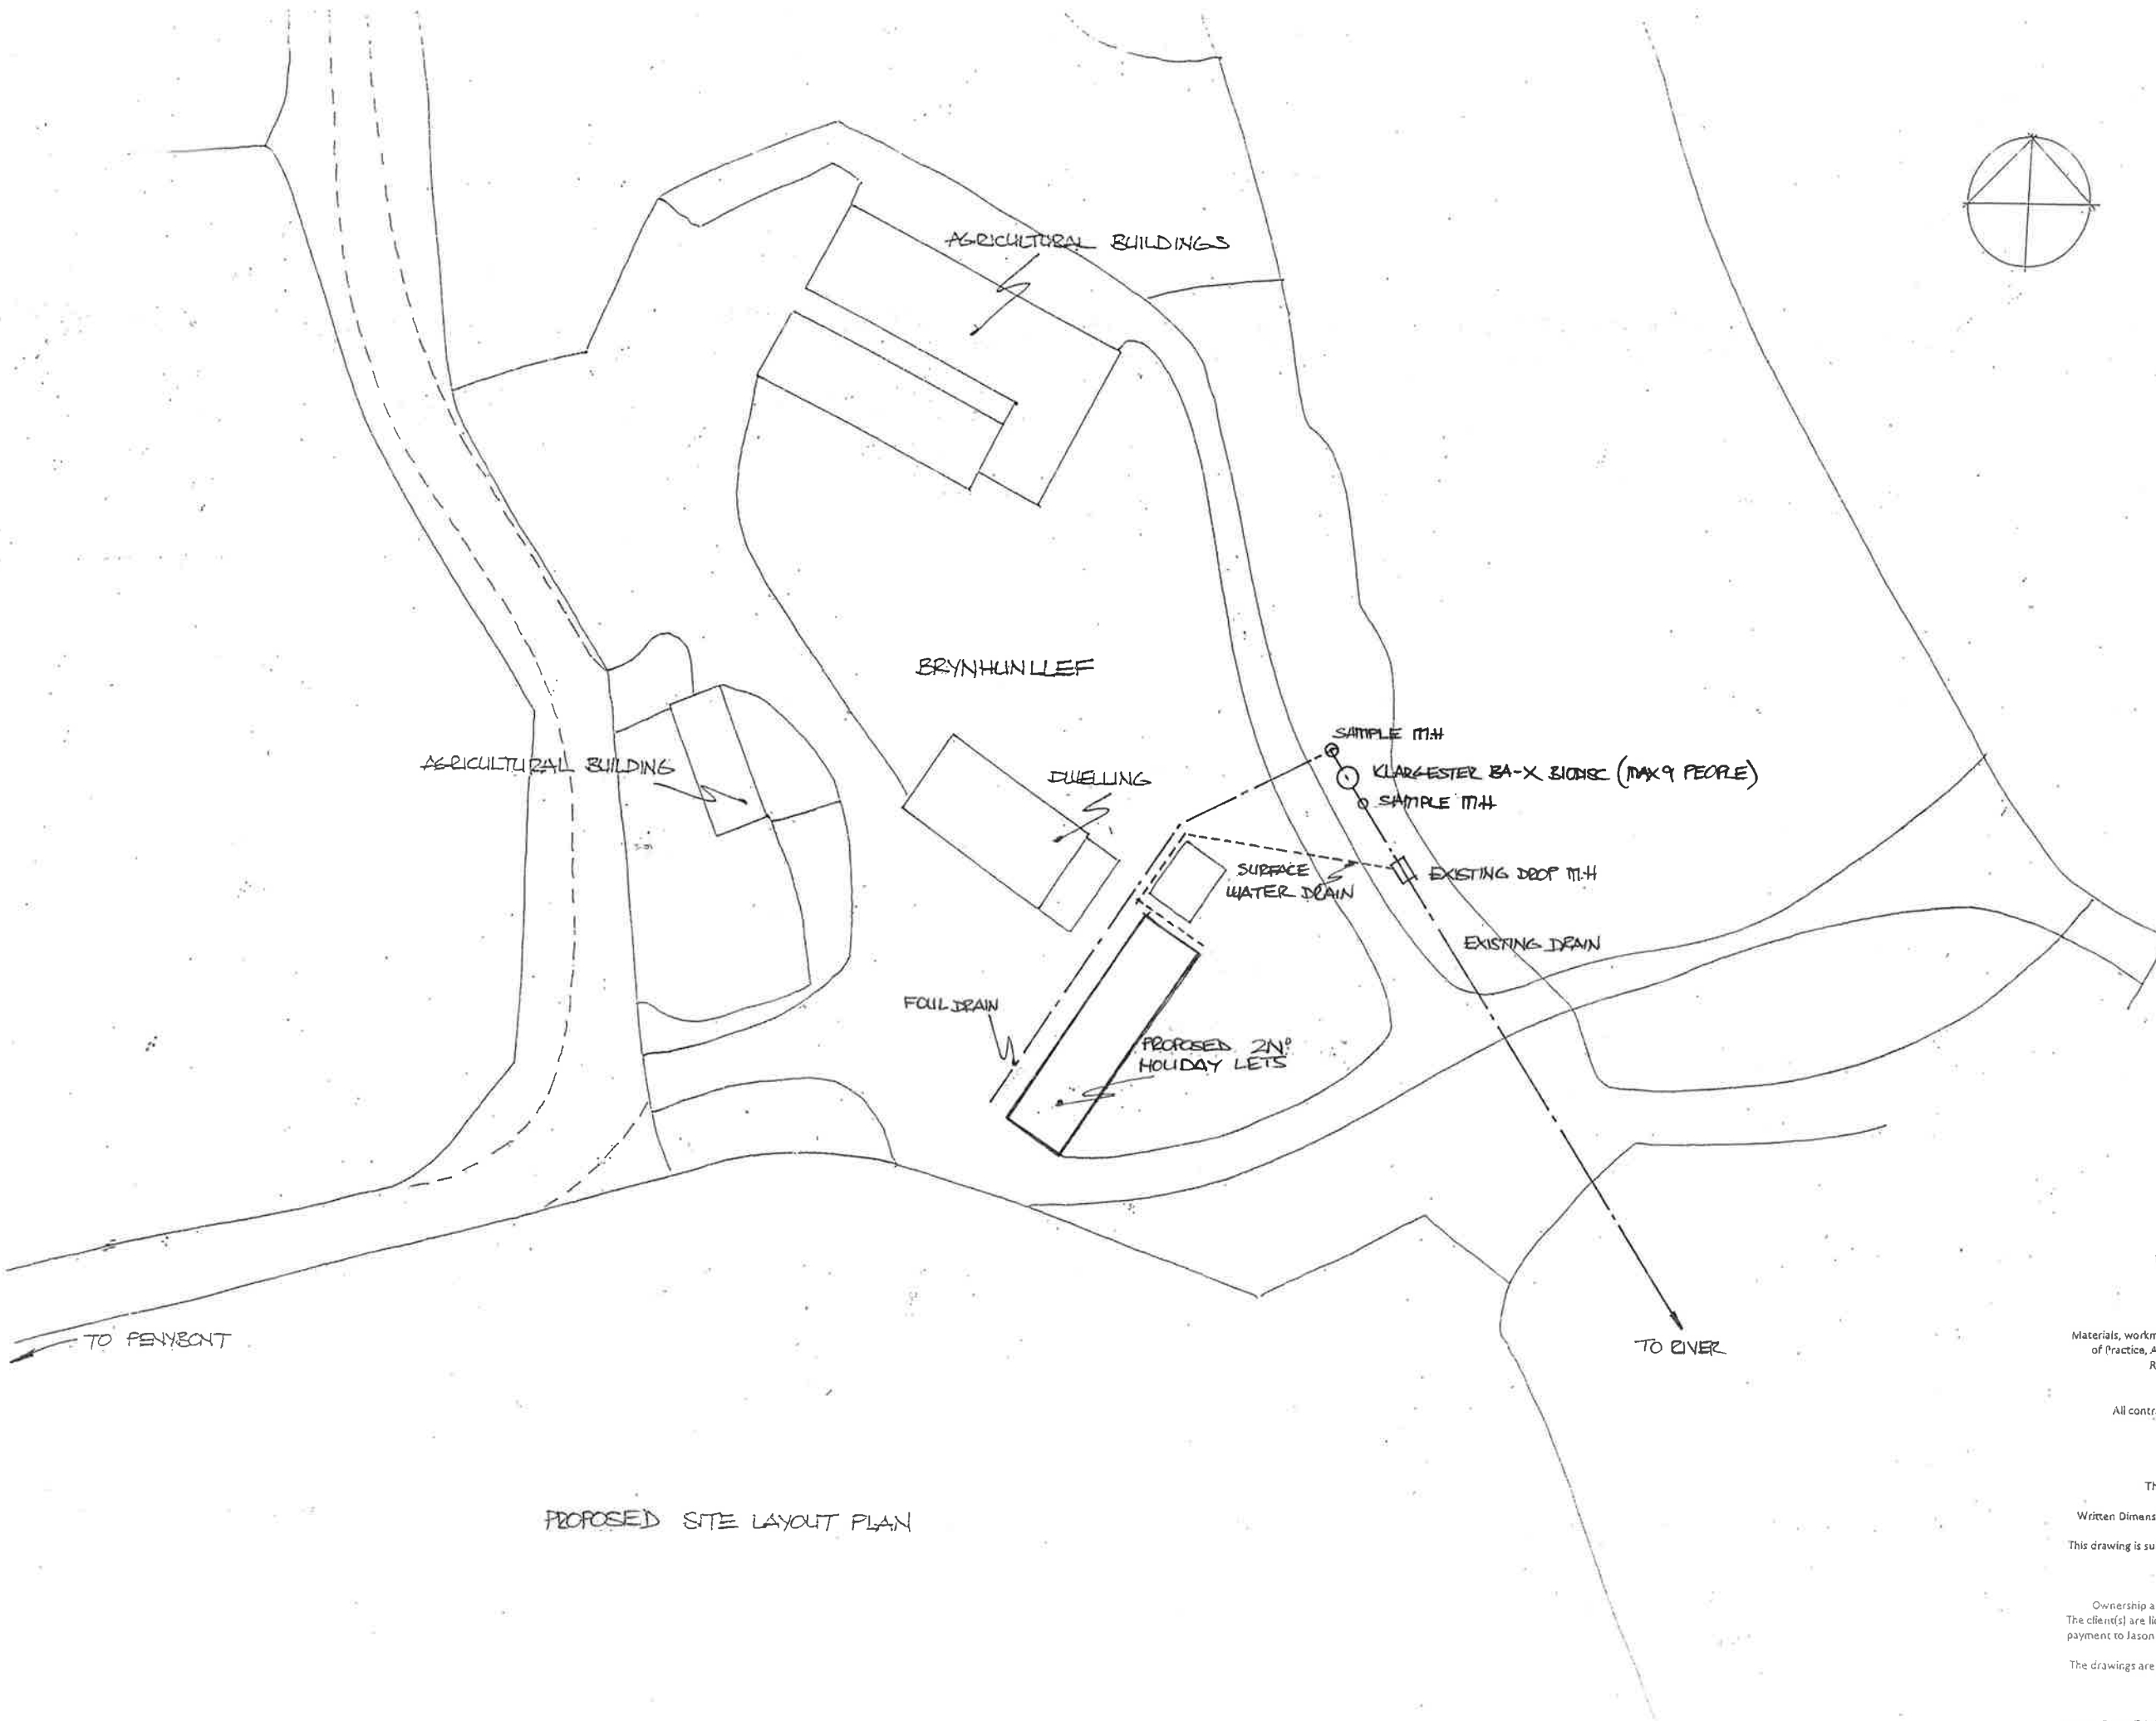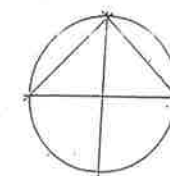

PROPOSED SITE LAYOUT PLAN

JASON G GREEN
MCIOB
PLANNING CONSULTANT

From conception to completion
Planning Building Regulations Listed Building

Lane Cottages, Llanyre, Llandrindod Wells, Powys, LD1 6EY
Mobile 07413 040592
Email: enquiries@jgreenplanning.co.uk

General notes & Specification
Materials, workmanship and construction to conform with current British Standards, Codes of Practice, Agreement Certificates and manufacturers specifications and to Building Regulations or related Approved Documents and legislation

Safety
All contractor's practices to comply with Health & Safety at work act 1974
The Management of Health & Safety at work act 1982
The Construction (Health & Welfare) Regulations 1996
The Construction (Lifting Operations) Regulations 1961
The Construction (Head Protection) Regulations 1989
The Construction (Design & Management) Regulations 1994

Written Dimensions are to be used wherever possible as opposed to scaled dimensions
Any discrepancies are to be notified to the designer
This drawing is subject to copyright and may not be copied or disclosed, either wholly or in part without the consent of the designer

Retention of title
Ownership and all copyright of this drawing remain the property of Jason Green.
The client(s) are licensed to use the drawing for the purpose for which it was produced, on payment to Jason Green of the agreed fee for the preparation of the drawing & designs as set out in the Terms of Agreement
The drawings are not to be disclosed to a third party without the consent of Jason Green AND the client

Project PROPOSED 2ND HOLIDAY LET LOG CABINS

Client MR & MRS PHILIPS

Drawing PROPOSED SITE LAYOUT PLAN

Draw No. 2018/0906 Rev Scale 1:500 Date AUG 18