


Ⓑ = Bore hole.

SITE PLAN.
Backway barn.

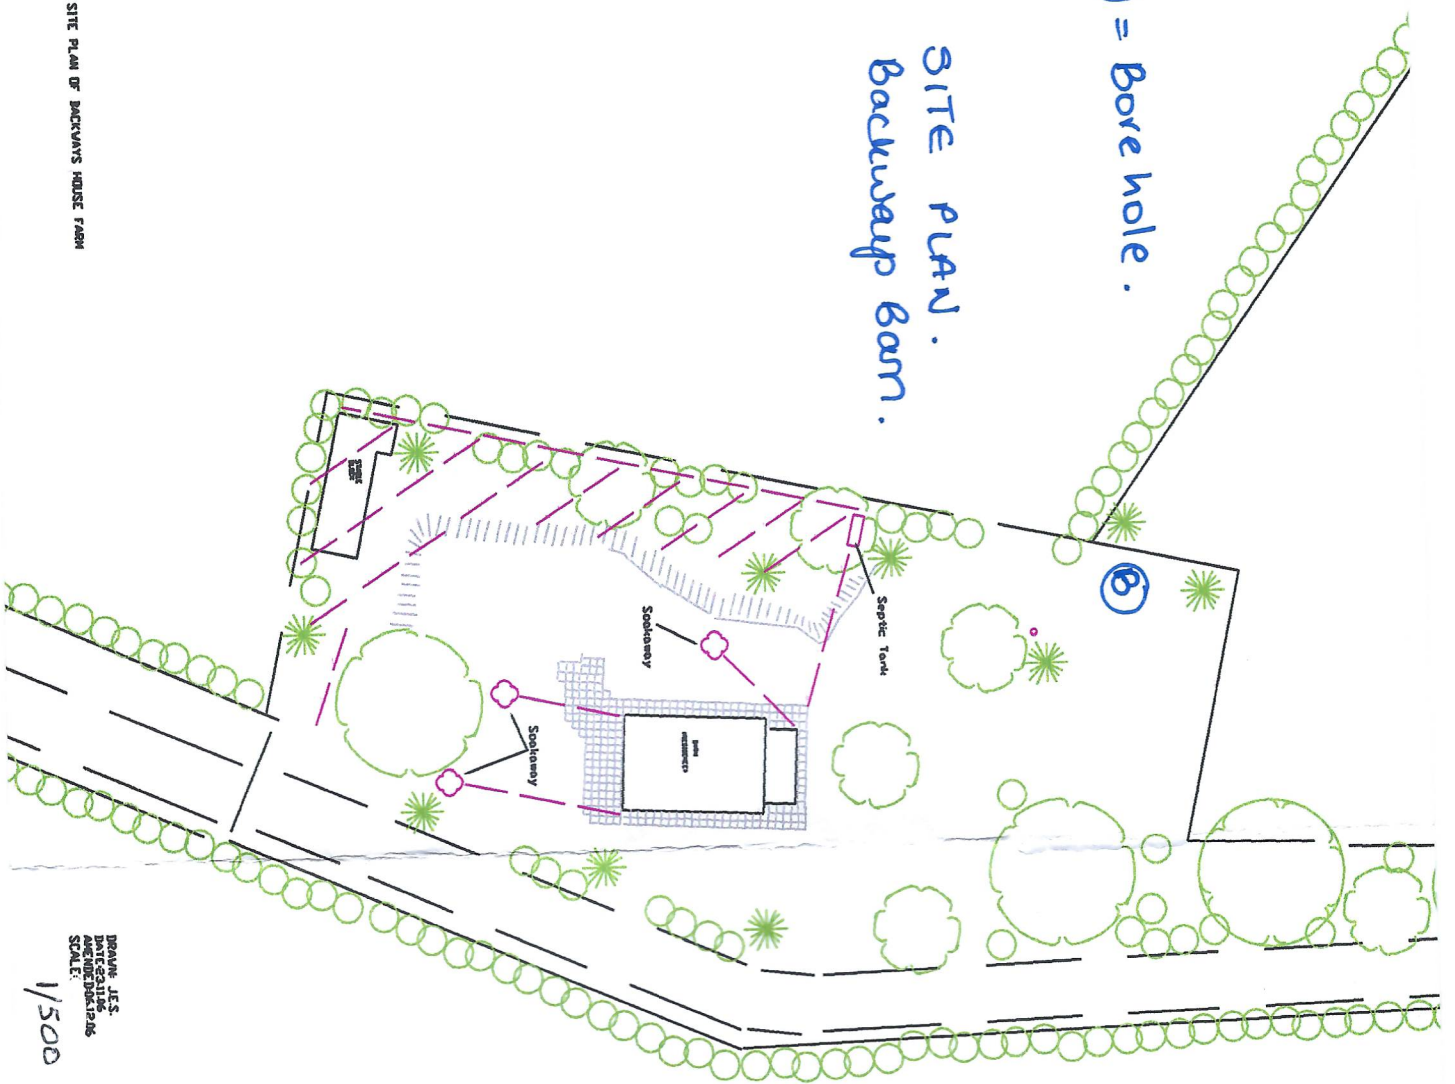

SITE PLAN OF BACKWAYS HOUSE FARM

DRAWN: J.S.
DATE: 2014
ARCHITECT: J.S.
SCALE:

1/500