


Appendix 17: Drawings location process chemicals




LOCATION STORAGE


PLANNER


BHM INGENIEURE - ENGINEERING & CONSULTING GMBH

PLANNER


PapierConsulting Umwelt
Partnerschaft

APPLICANT


WEPA UK Ltd.

PROJECT

BRIDGEND PAPER MILL
APPLICATION FOR A VARIATION TO
ENVIRONMENTAL PERMIT EPR /EP3738NG

TITLE

APPENDIX 17
STORAGE LOCATION CHEMICALS

PROJECT NO.

119003

SCALE

1:1000@A2

DRAWN

DATE

30.01.2021

PLAN NO.

FUTURE MILL 51300

INDEX

-

CHECKED

SIZE

420 x 580

PHASE

FOR CONSTRUCTION

PROJECT NO.

119003

SCALE

1:1000

DRAWN

DATE

13.12.2019

PLAN NO.

51300_OVE_2001

INDEX

09


CHECKED



SIZE

-

PLAN NO. EXT.




BHM INGENIEURE - ENGINEERING & CONSULTING GMBH
Rumstraße 90, 6800 Feldkirch, Austria, Telefon +43 / 5522 / 46101
Fax +43 / 5522 / 46104, office@bhm-ing.com, www.bhm-ing.com

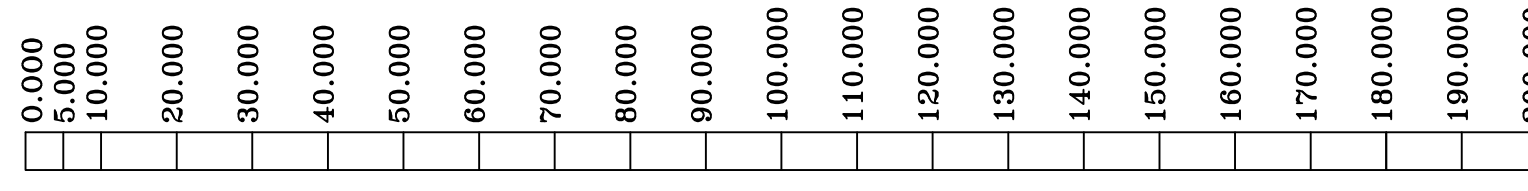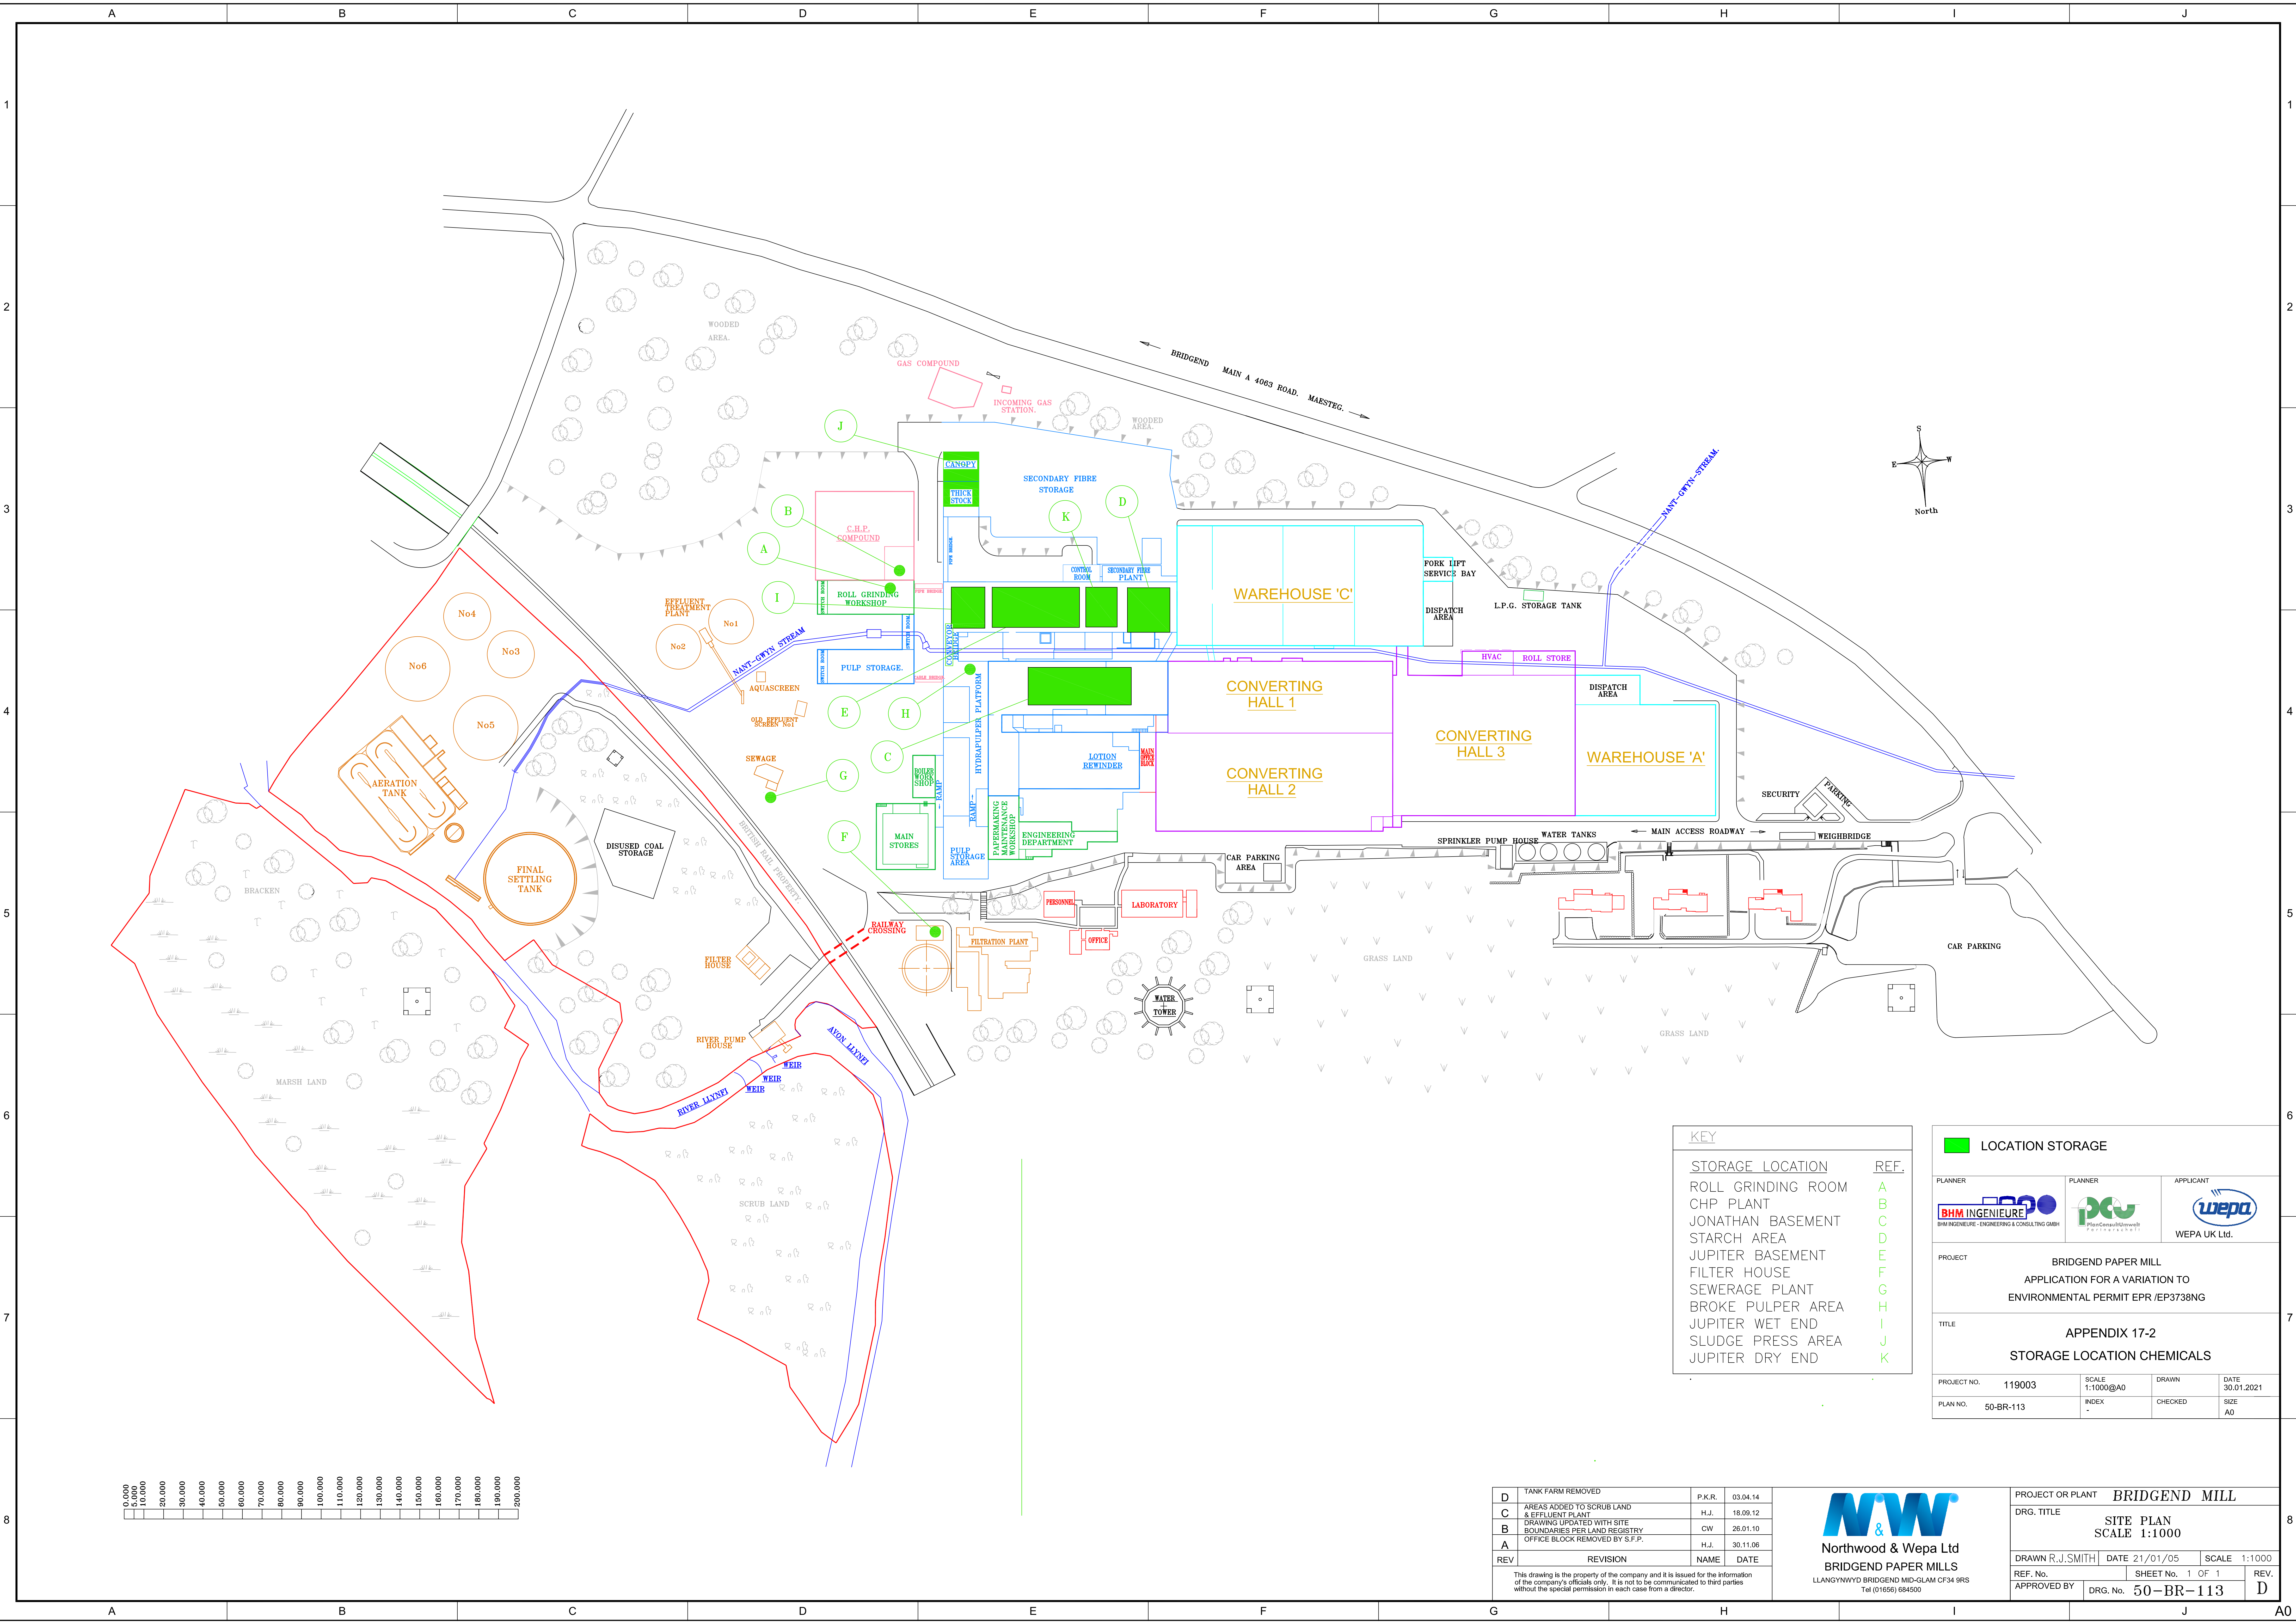



KEY	
STORAGE LOCATION	REF.
ROLL GRINDING ROOM	A
CHP PLANT	B
JONATHAN BASEMENT	C
STARCH AREA	D
JUPITER BASEMENT	E
FILTER HOUSE	F
SEWERAGE PLANT	G
BROKE PULPER AREA	H
JUPITER WET END	I
SLUDGE PRESS AREA	J
JUPITER DRY END	K

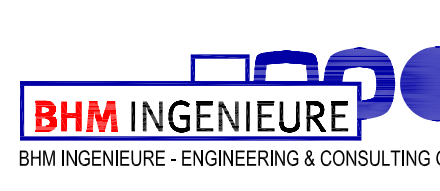17-2


PLANNER		PLANNER		APPLICANT	
					
BHM INGENIEUR BHM INGENIEUR - ENGINEERING & CONSULTING GMBH		PCU PlanConsultUmwelt PLANUNGSGES. U. UMWELT			
		WEPA UK Ltd.			
PROJECT					
BRIDGEND PAPER MILL APPLICATION FOR A VARIATION TO ENVIRONMENTAL PERMIT EPR/EP3738NG					
TITLE					
APPENDIX 17-2 STORAGE LOCATION CHEMICALS					
PROJECT NO.	119003	SCALE	1:1000@A0	DRAWN	DATE 30.01.2021
PLAN NO.	50-BR-113	INDEX	-	CHECKED	SIZE A0




D	TANK FARM REMOVED	P.K.R.	03.04.14
C	AREAS ADDED TO SCRUB LAND & EFFLUENT PLANT	H.J.	18.09.12
B	DRAWING UPDATED WITH SITE BOUNDARIES PER LAND REGISTRY	CW	26.01.10
A	OFFICE BLOCK REMOVED BY S.F.P.	H.J.	30.11.06
REV	REVISION	NAME	DATE
This drawing is the property of the company and it is issued for the information of the company's officials only. It is not to be communicated to third parties without the special permission in each case from a director.			



Northwood & Wepa Ltd
BRIDGEND PAPER MILLS
LLANGYNNWYD BRIDGEND MID-GLAM CF34 9RS
Tel (01656) 684500

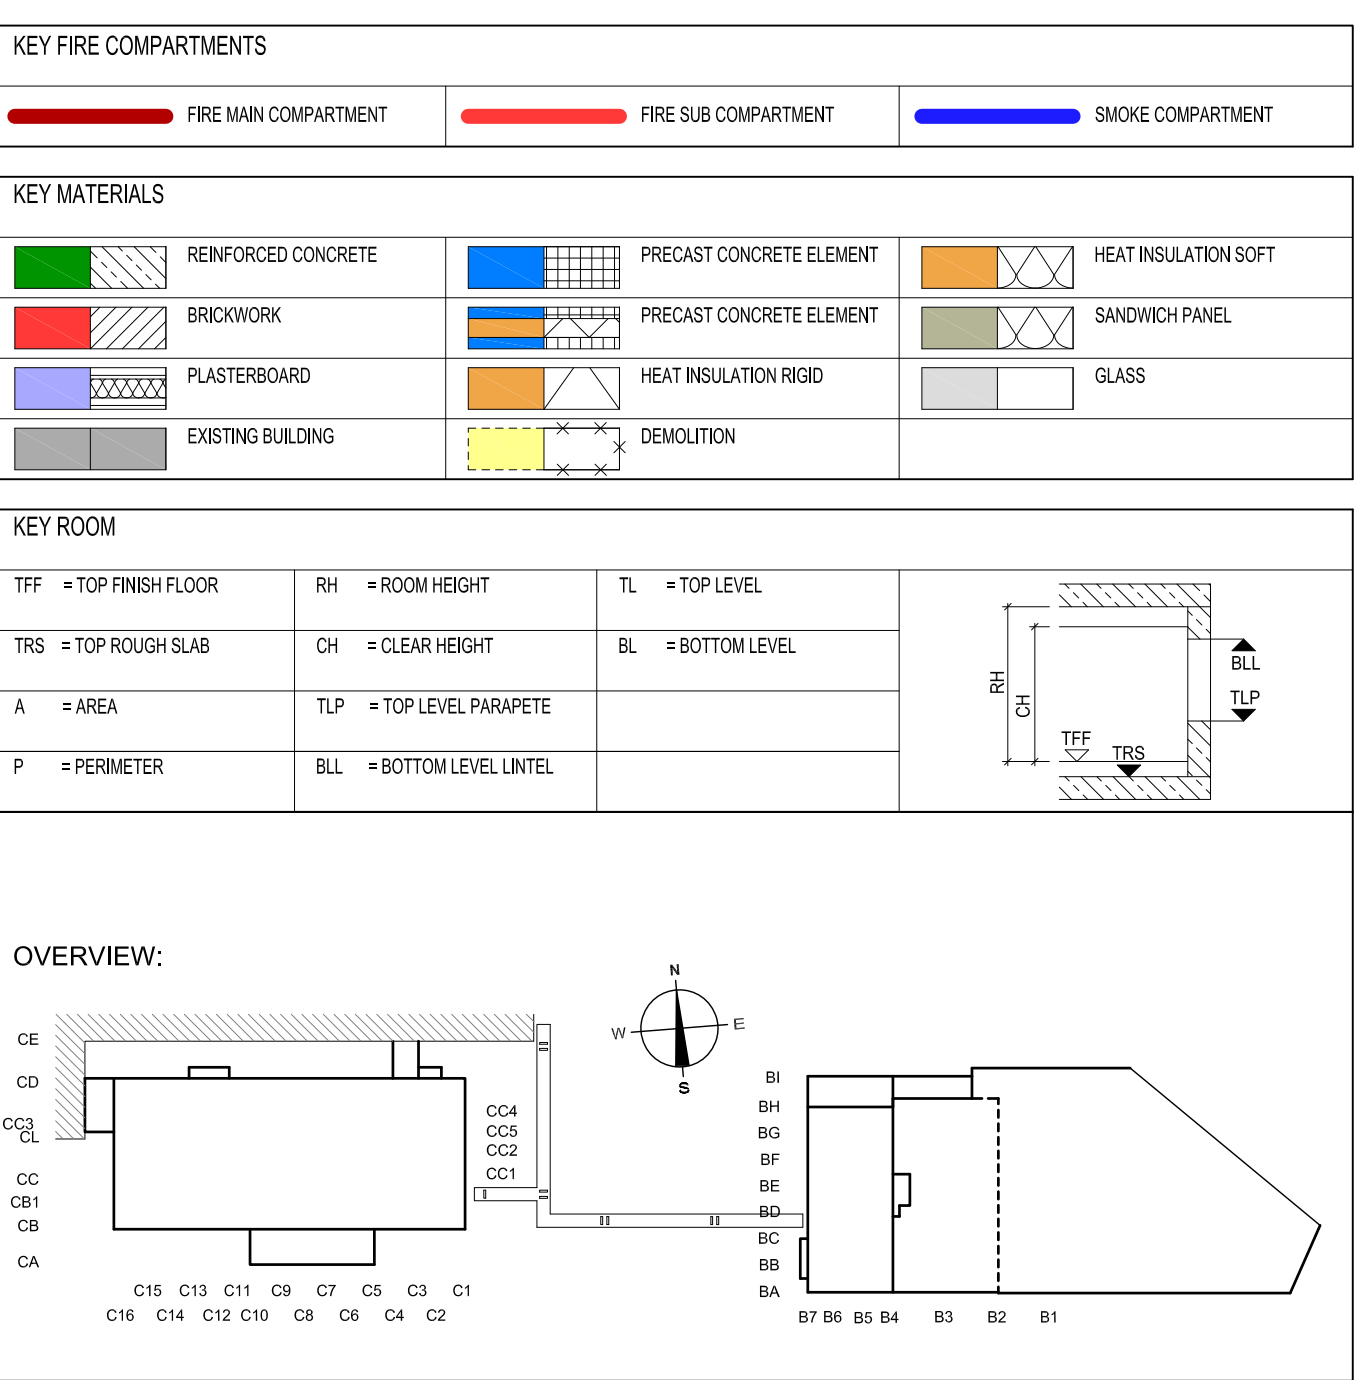PROJECT OR PLANT		BRIDGEND MILL	
DRG. TITLE		SITE PLAN SCALE 1:1000	
DRAWN R.J.SMITH	DATE 21/01/05	SCALE 1:1000	
REF. No.	SHEET No. 1 OF 1	REV.	
APPROVED BY	DRG. No. 50-BR-113		D



 BHM INGENIEURE <small>FOR MECHANISMS - ENGINEERING & CONSULTING DESIGN</small>				 PCG <small>PlantConstruction Engineering & Technology</small>				 wepa <small>Werkzeugmaschinenbau</small>			
PROJECT				BRIDGEND PAPER MILL				APPLICANT			
APPLICATION FOR A VARIATION TO				ENVIRONMENTAL PERMIT EPR /EP3738NG							
TITLE											
<p align="center">APPENDIX 17-3</p> <p align="center">STORAGE LOCATION CHEMICALS</p> <p align="center">NEPTUNE BASEMENT</p>											
PROJECT NO.		119003		SCALE		1:100@A0		DRAWN		DATE	
PLAN NO.		51303 NEPTUNE BASEMENT		INDEX		-		CHECKED		SIZE	
										A0	

DEPT. C paper machine building basement level ±0.00			
FOR CONSTRUCTION			
PROJECT NO.	119003	SCALE	DATE
		1:100	31.07.2020
PLAN NO.	51303_LAY_2310	INDEX	SHEET
		03	1400x630
PLAN NO. EXT.			
BHM INGENIEUR - ENGINEERING & CONSULTING GMBH Industriestraße 90, 6800 Faldkirchen, Austria, Telefon +43 / 5522 / 46101 +43 / 5522 / 46104, office@bhmgmbh.com, www.bhmgmbh.com			
