



Notes


1. This drawing has been prepared in accordance with the scope of RPS's appointment with its client and is subject to the terms and conditions of that appointment. RPS accepts no liability for any use of this document other than by its client and only for the purposes for which it was prepared and provided.
2. If received electronically it is the recipient's responsibility to print to correct scale. Only written dimensions should be used.
3. This drawing should be read in conjunction with all other relevant drawings and specifications.

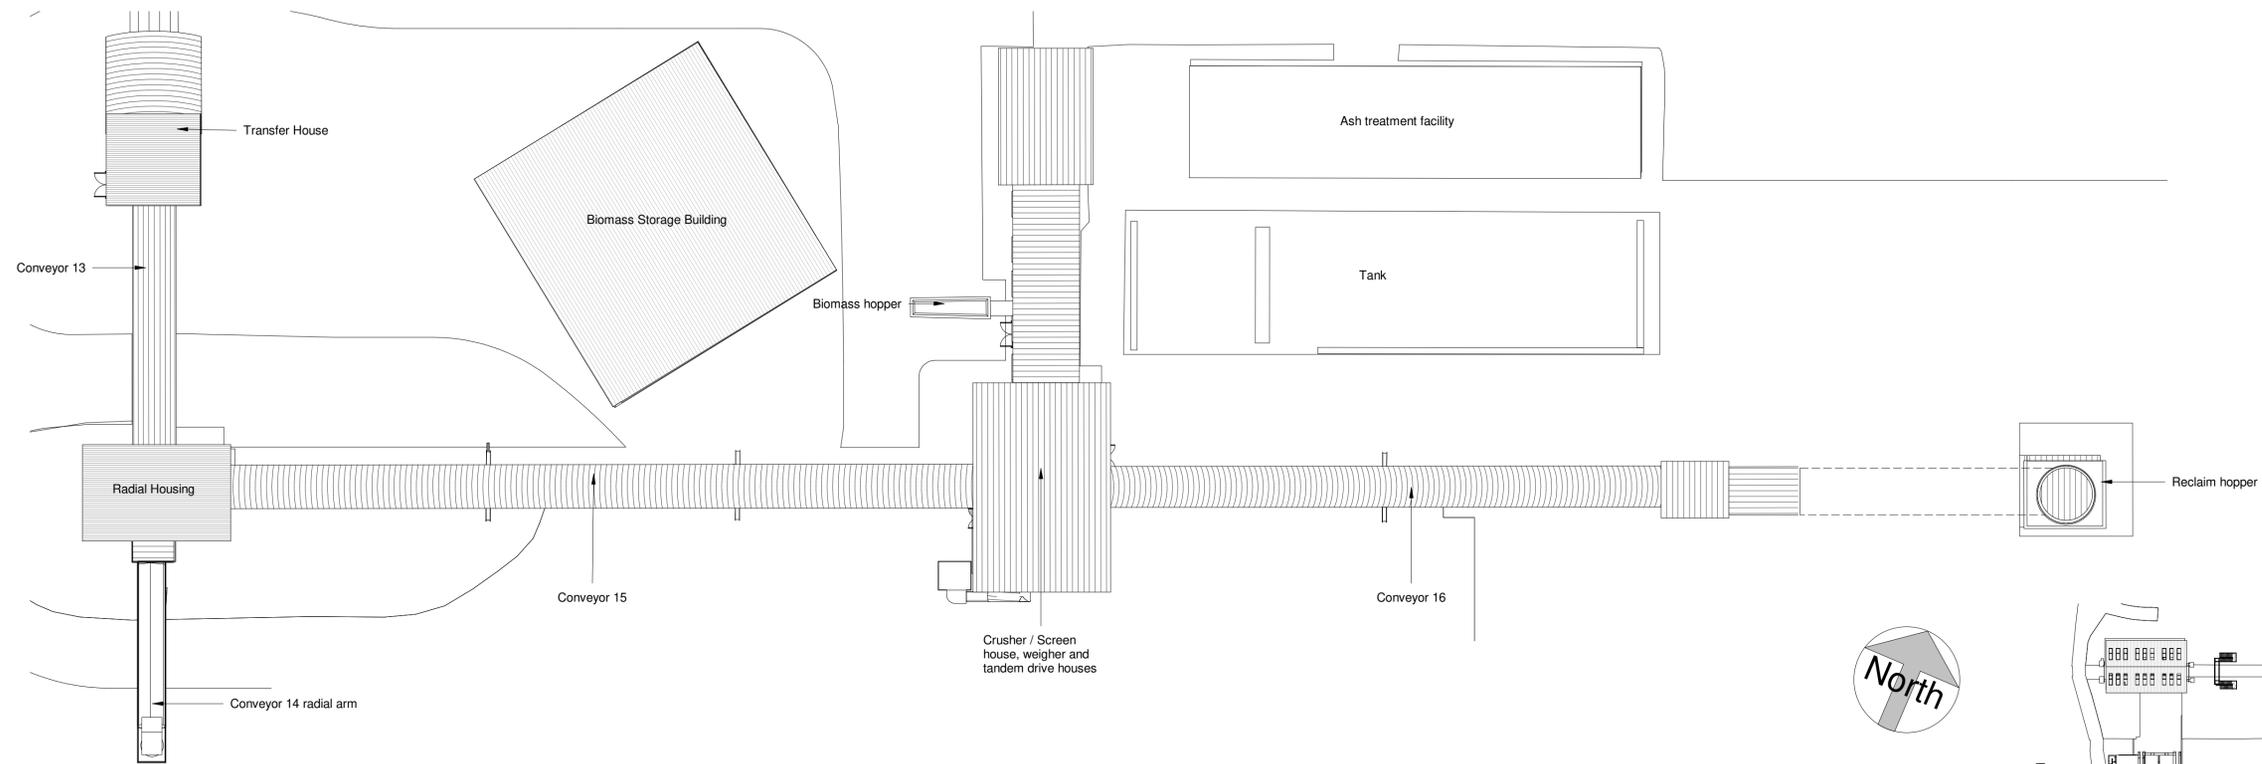


**4 Existing conveyors 15 & 16 plan**  
1 : 250

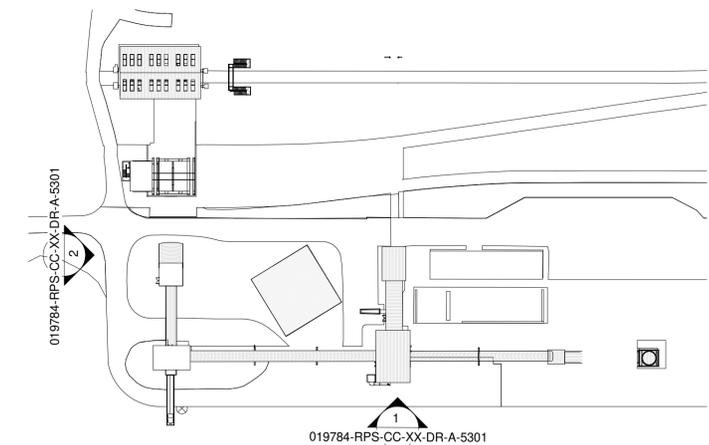

**3 Conveyor 15/16 Key Plan**  
1 : 1000

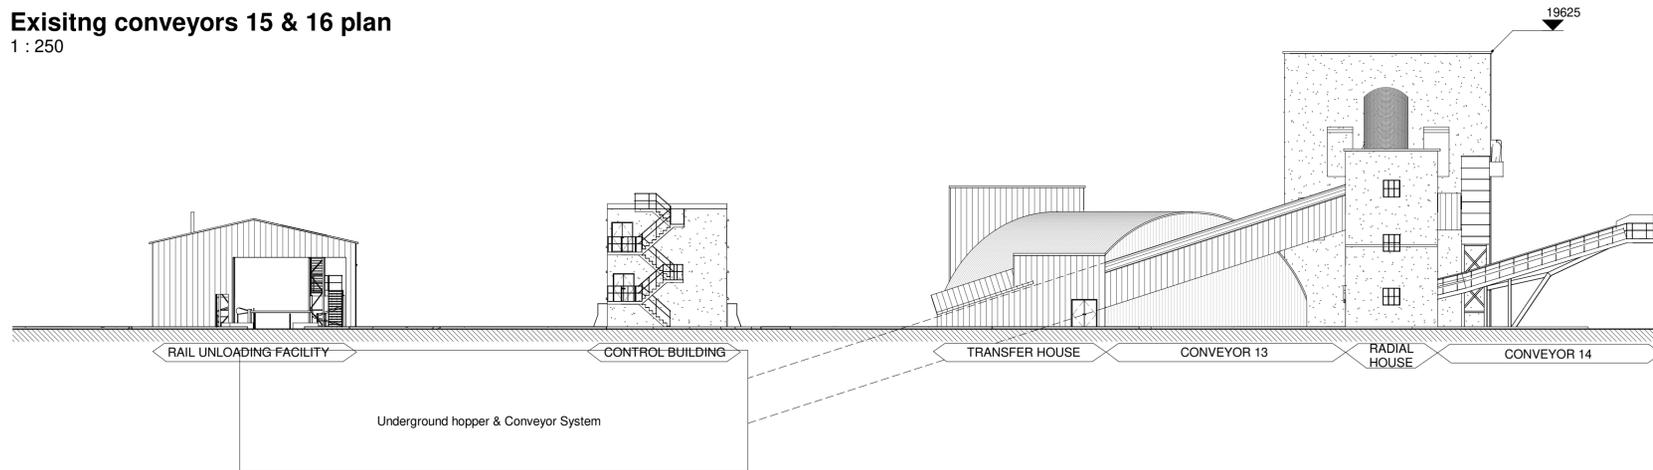

**2 East Elevation on Conveyors 13 & 14**  
1 : 250

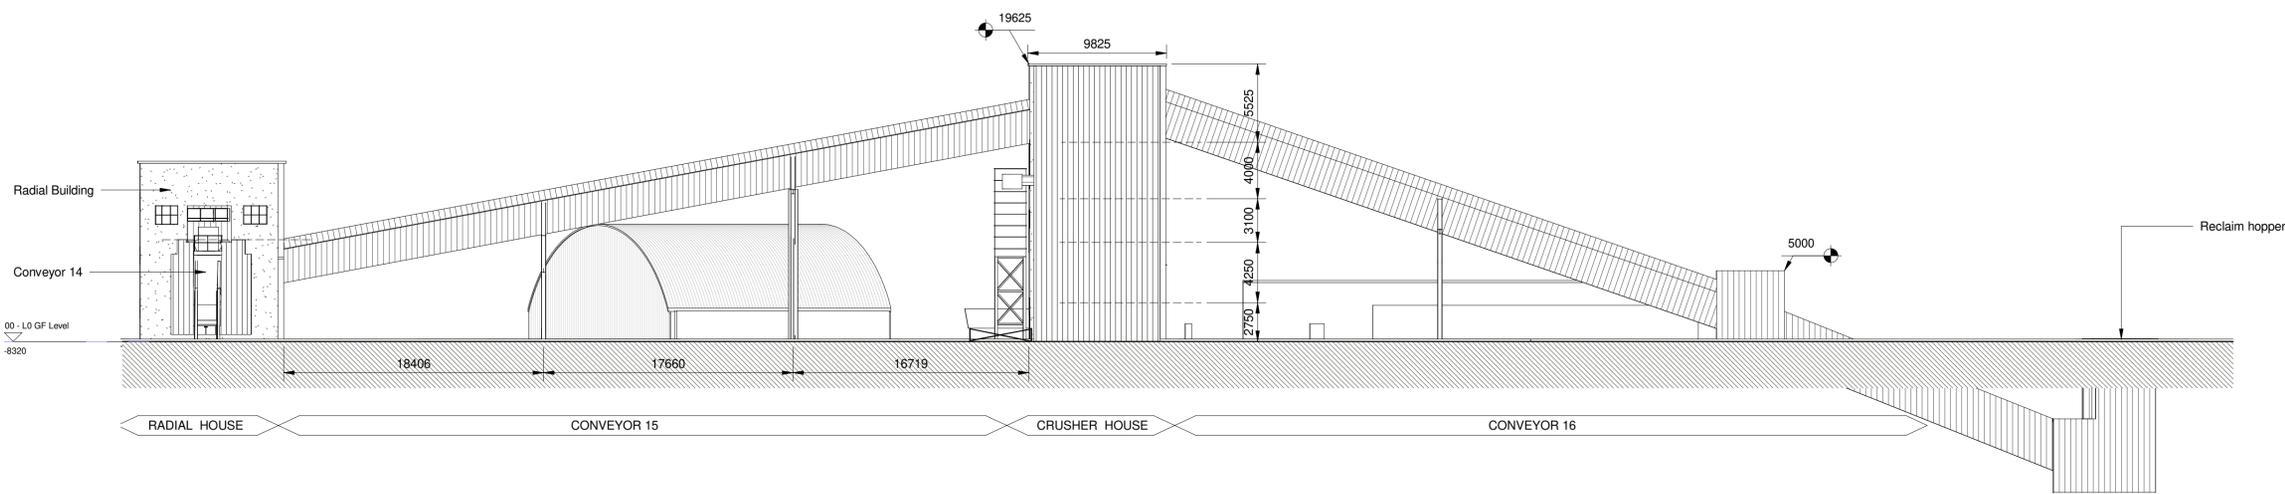

**1 Existing Conveyors 15 / 16 Elevation**  
1 : 250

P03	Drawing revised and updated to reflect recent new topographical survey added to layout	PBR	TFH	12/09/19
P02	Drawing revised to current design	NB	PBR	05/07/19
P01	Initial Issue	BC	PBR	22/05/19
Rev	Description	By	Ckd	Date



Suite D10, Josephs Well, Hanover Walk  
Leeds, West Yorkshire LS3 1AB, United Kingdom  
T:0113 220 6190 E:expnewark@rpsgroup.com



Project **SUP Fuel Conversion Project**

Title **Existing Conveyors 13, 14, 15 & 16**

Status	Scale @ A1	Date Created
Preliminary	As indicated	05/16/19
Task Team Manager	Information Author	Task Information Manager
TFH	BC	Approver


Document Number  
**019784-RPS-CC-XX-DR-A-5301**

RPS Project Number  
NK019784

Suitability  
S0

Revision  
P03

rpsgroup.com

 

VISUAL SCALE 1:250 @ A1