


KEY

- Foul Drainage
- Storm Water Drainage
- Manholes
- Inspection Chambers
- Gullies
- Bunded area
- Depot Boundary

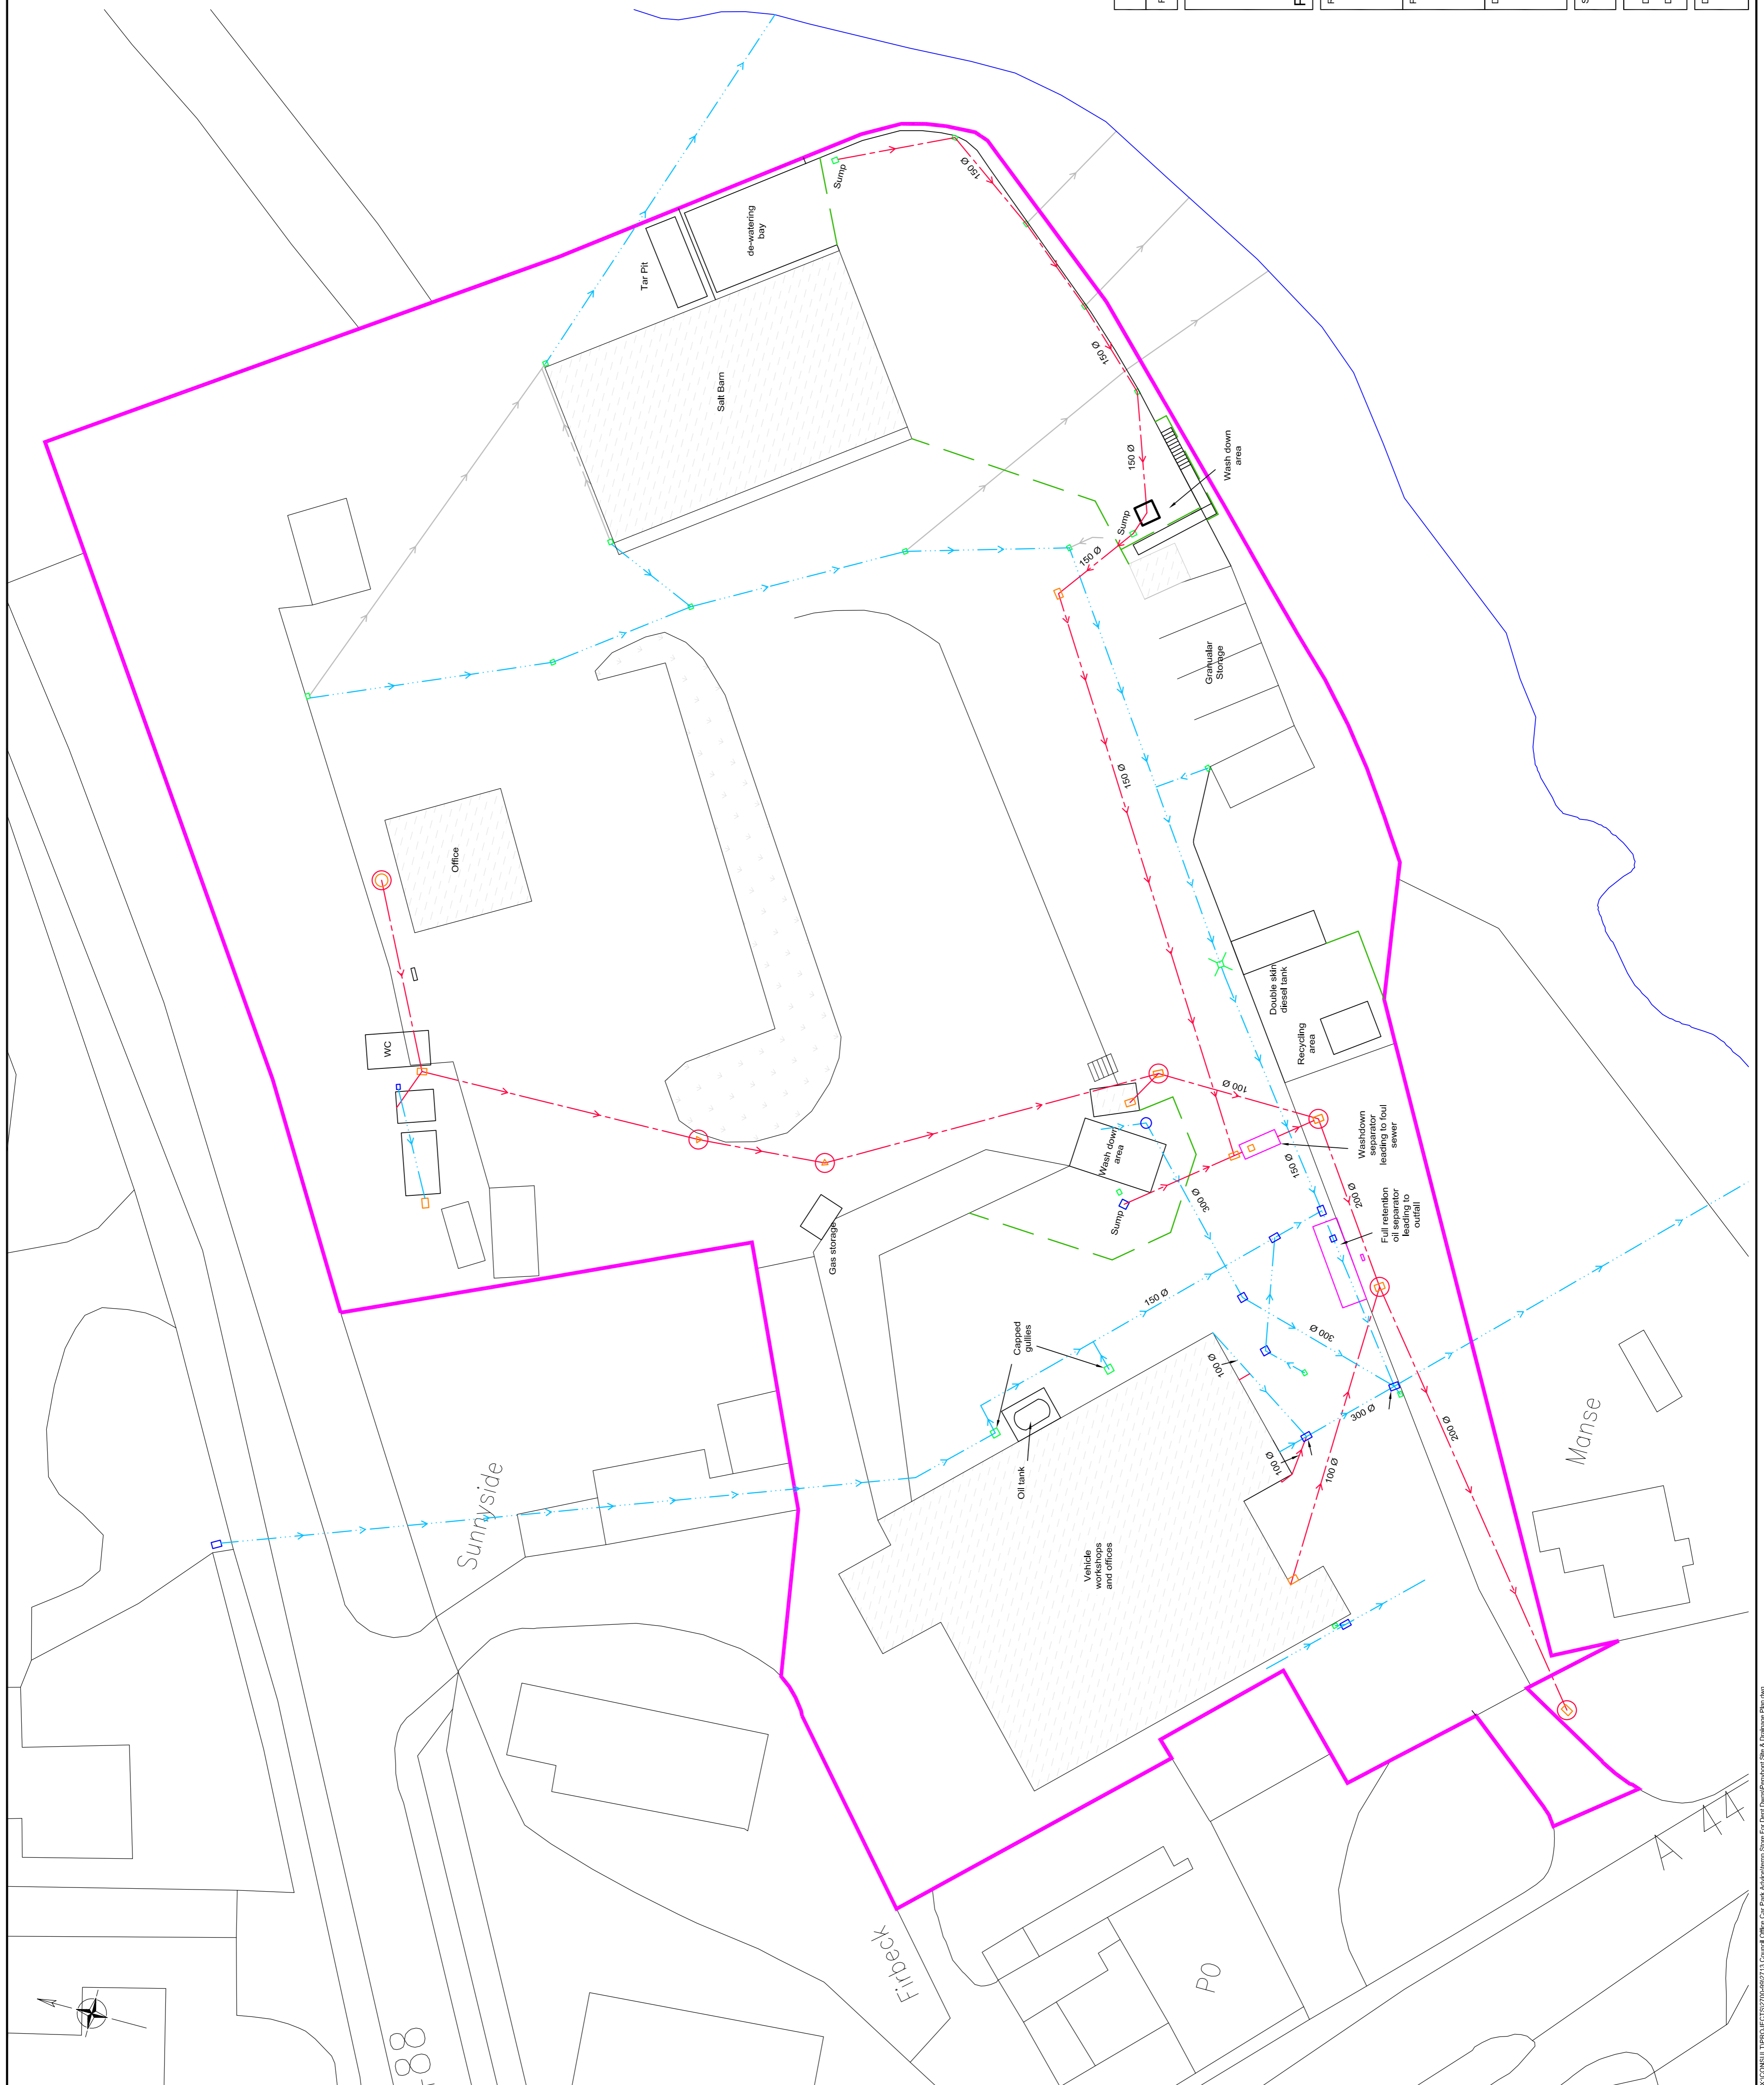

REV	AMENDMENT	BY	CHK	APP	DATE

**Powys**  
 Cyngor Sir Powys  
 Powys County Council

**Adeladu a Rheoli Cyfleusterau  
 Construction & Facilities Management**  
 Steve Holdaway, B.Sc., D.M.S., C.Eng., M.I.C.E., M.C.M.I.  
 Penarth Adeladu a Rheoli Cyfleusterau  
 Head of Construction & Facilities Management  
 Neuadd y Sir / County Hall  
 Llandrindod Wells, Powys, LD1 5LG

ROAD:

PROJECT:

DRAWING TITLE:

**Pen Y Bont Depot.  
 Site Layout & Drainage Plan**

SCALE @ A1: 1:250

DRAWN BY: SIV	CHECKED BY: SK	APPROVED BY: SK
DATE: Jan 20	DATE: Jan 20	DATE: Jan 20

DRAWING No: 2713/Pen/001

REV: