


EXISTING GROUND FLOOR PLAN
1:50

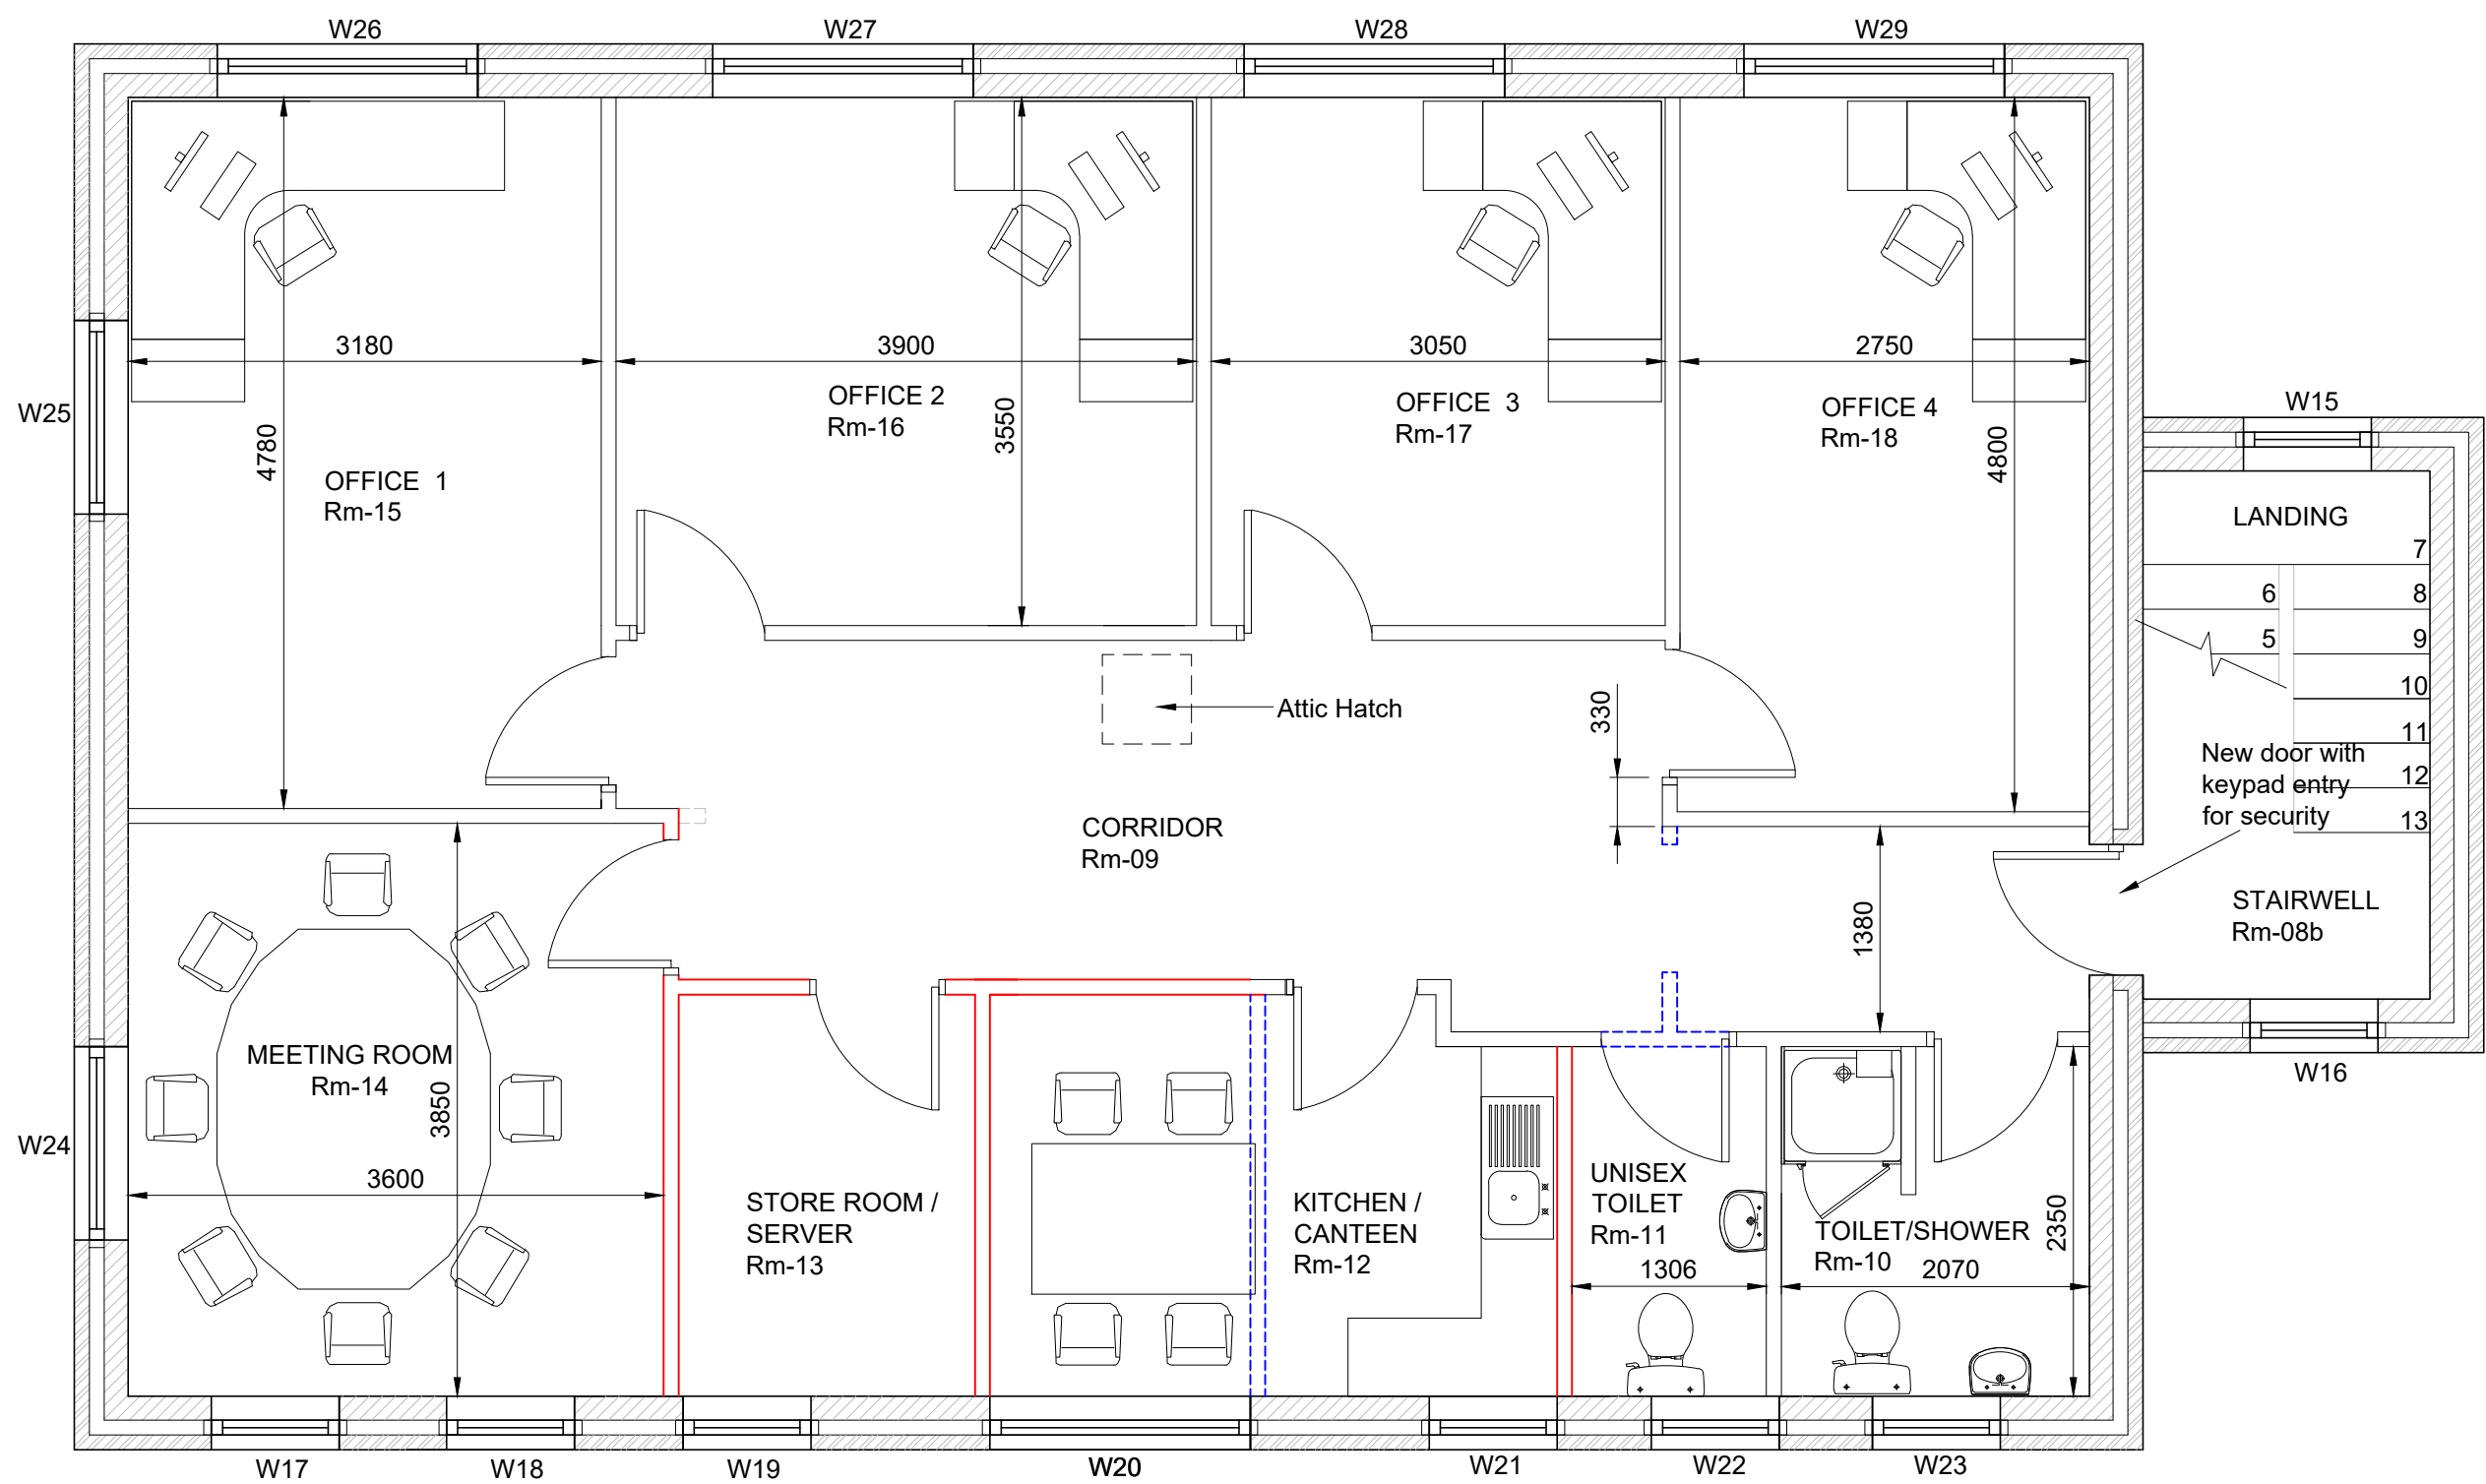

EXISTING FIRST FLOOR PLAN
1:50

KEY

----- = Existing wall to be removed

===== = Proposed new 100mm thk Studwall

===== = Proposed new 140mm blockwork wall

Scope of Works:

Please refer to room data sheets and the Architectural Specification for details of alterations and refurbishment works.

NOTES

LEGEND

C0	TW	DP	23.08.18	CONSTRUCTION ISSUE
TO	TM	DP	24.03.13	
Revision	By	Chk'd By	Date	Comments



TREENWOOD HOUSE
ROWDEN LANE
BRADFORD-ON-AVON
WILTS. BA15 2AU
T: 01225 309400
F: 01225 309401
www.slrconsulting.com

Site
BRIDGEND CC

Project
HWRC FACILITY

Drawing Title
PROPOSED BUILDING LAYOUT

Scale
1:200 @ A2

Date
JAN 2014

Drawing Number
028

Revision
C0

CONSTRUCTION