



100
0 10
Millimetres

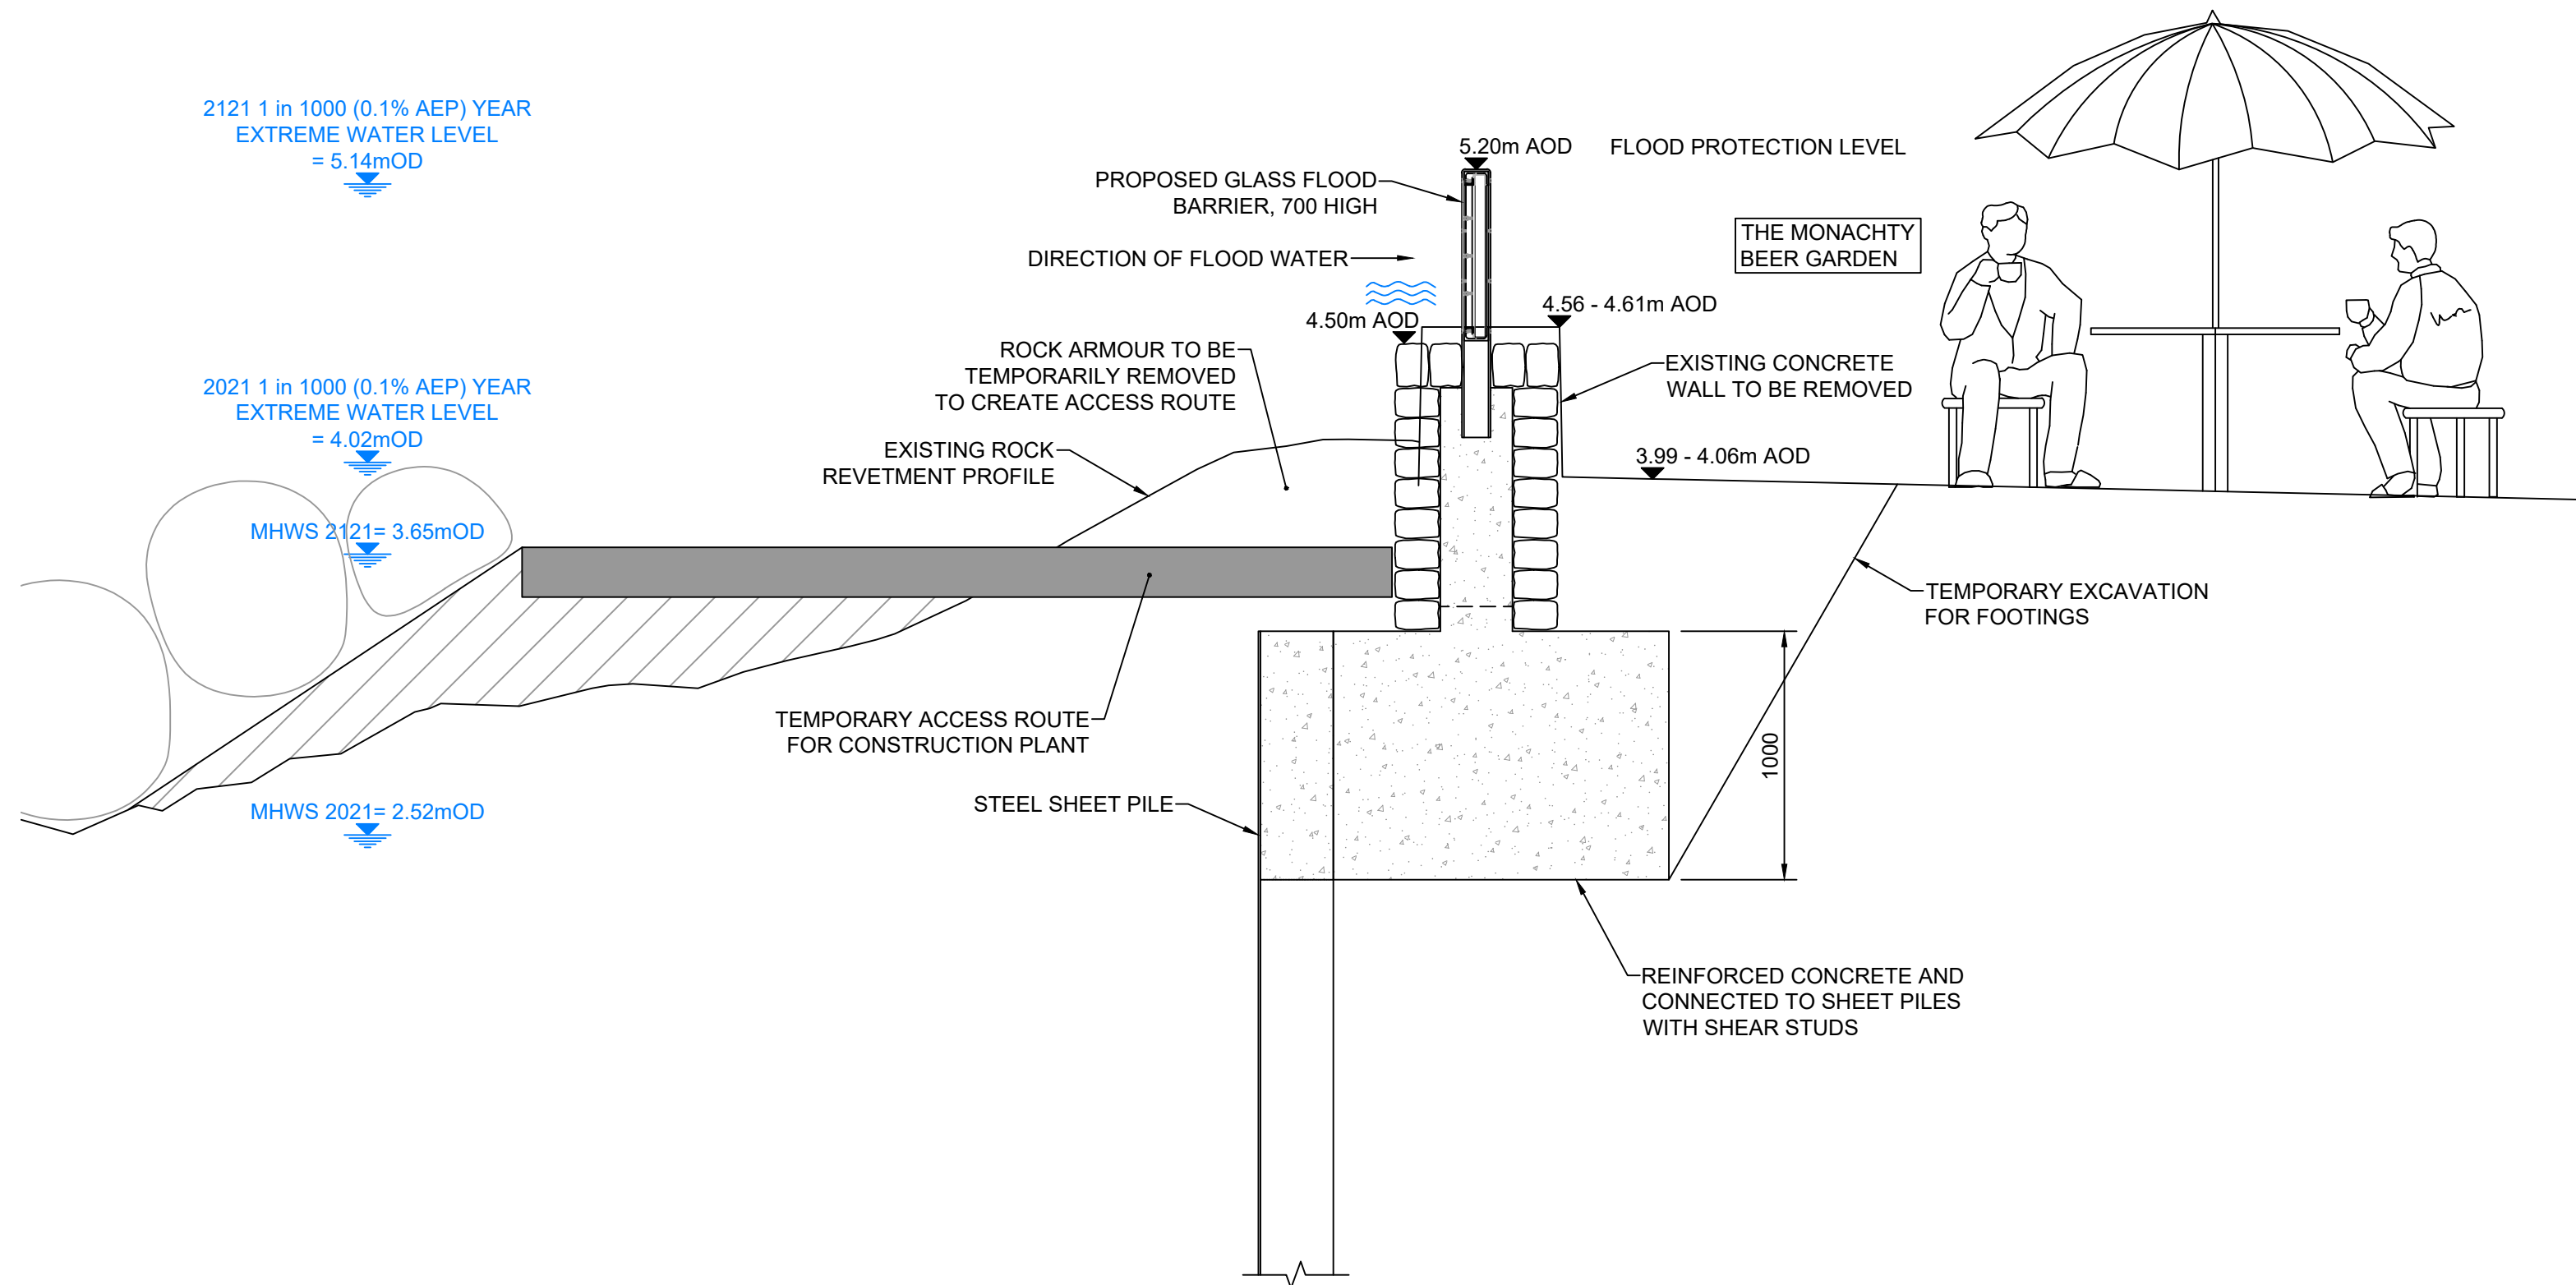

A SECTION
3000
1:25
TYPICAL WALL DETAIL AT THE MONACHTY PUBLIC HOUSE

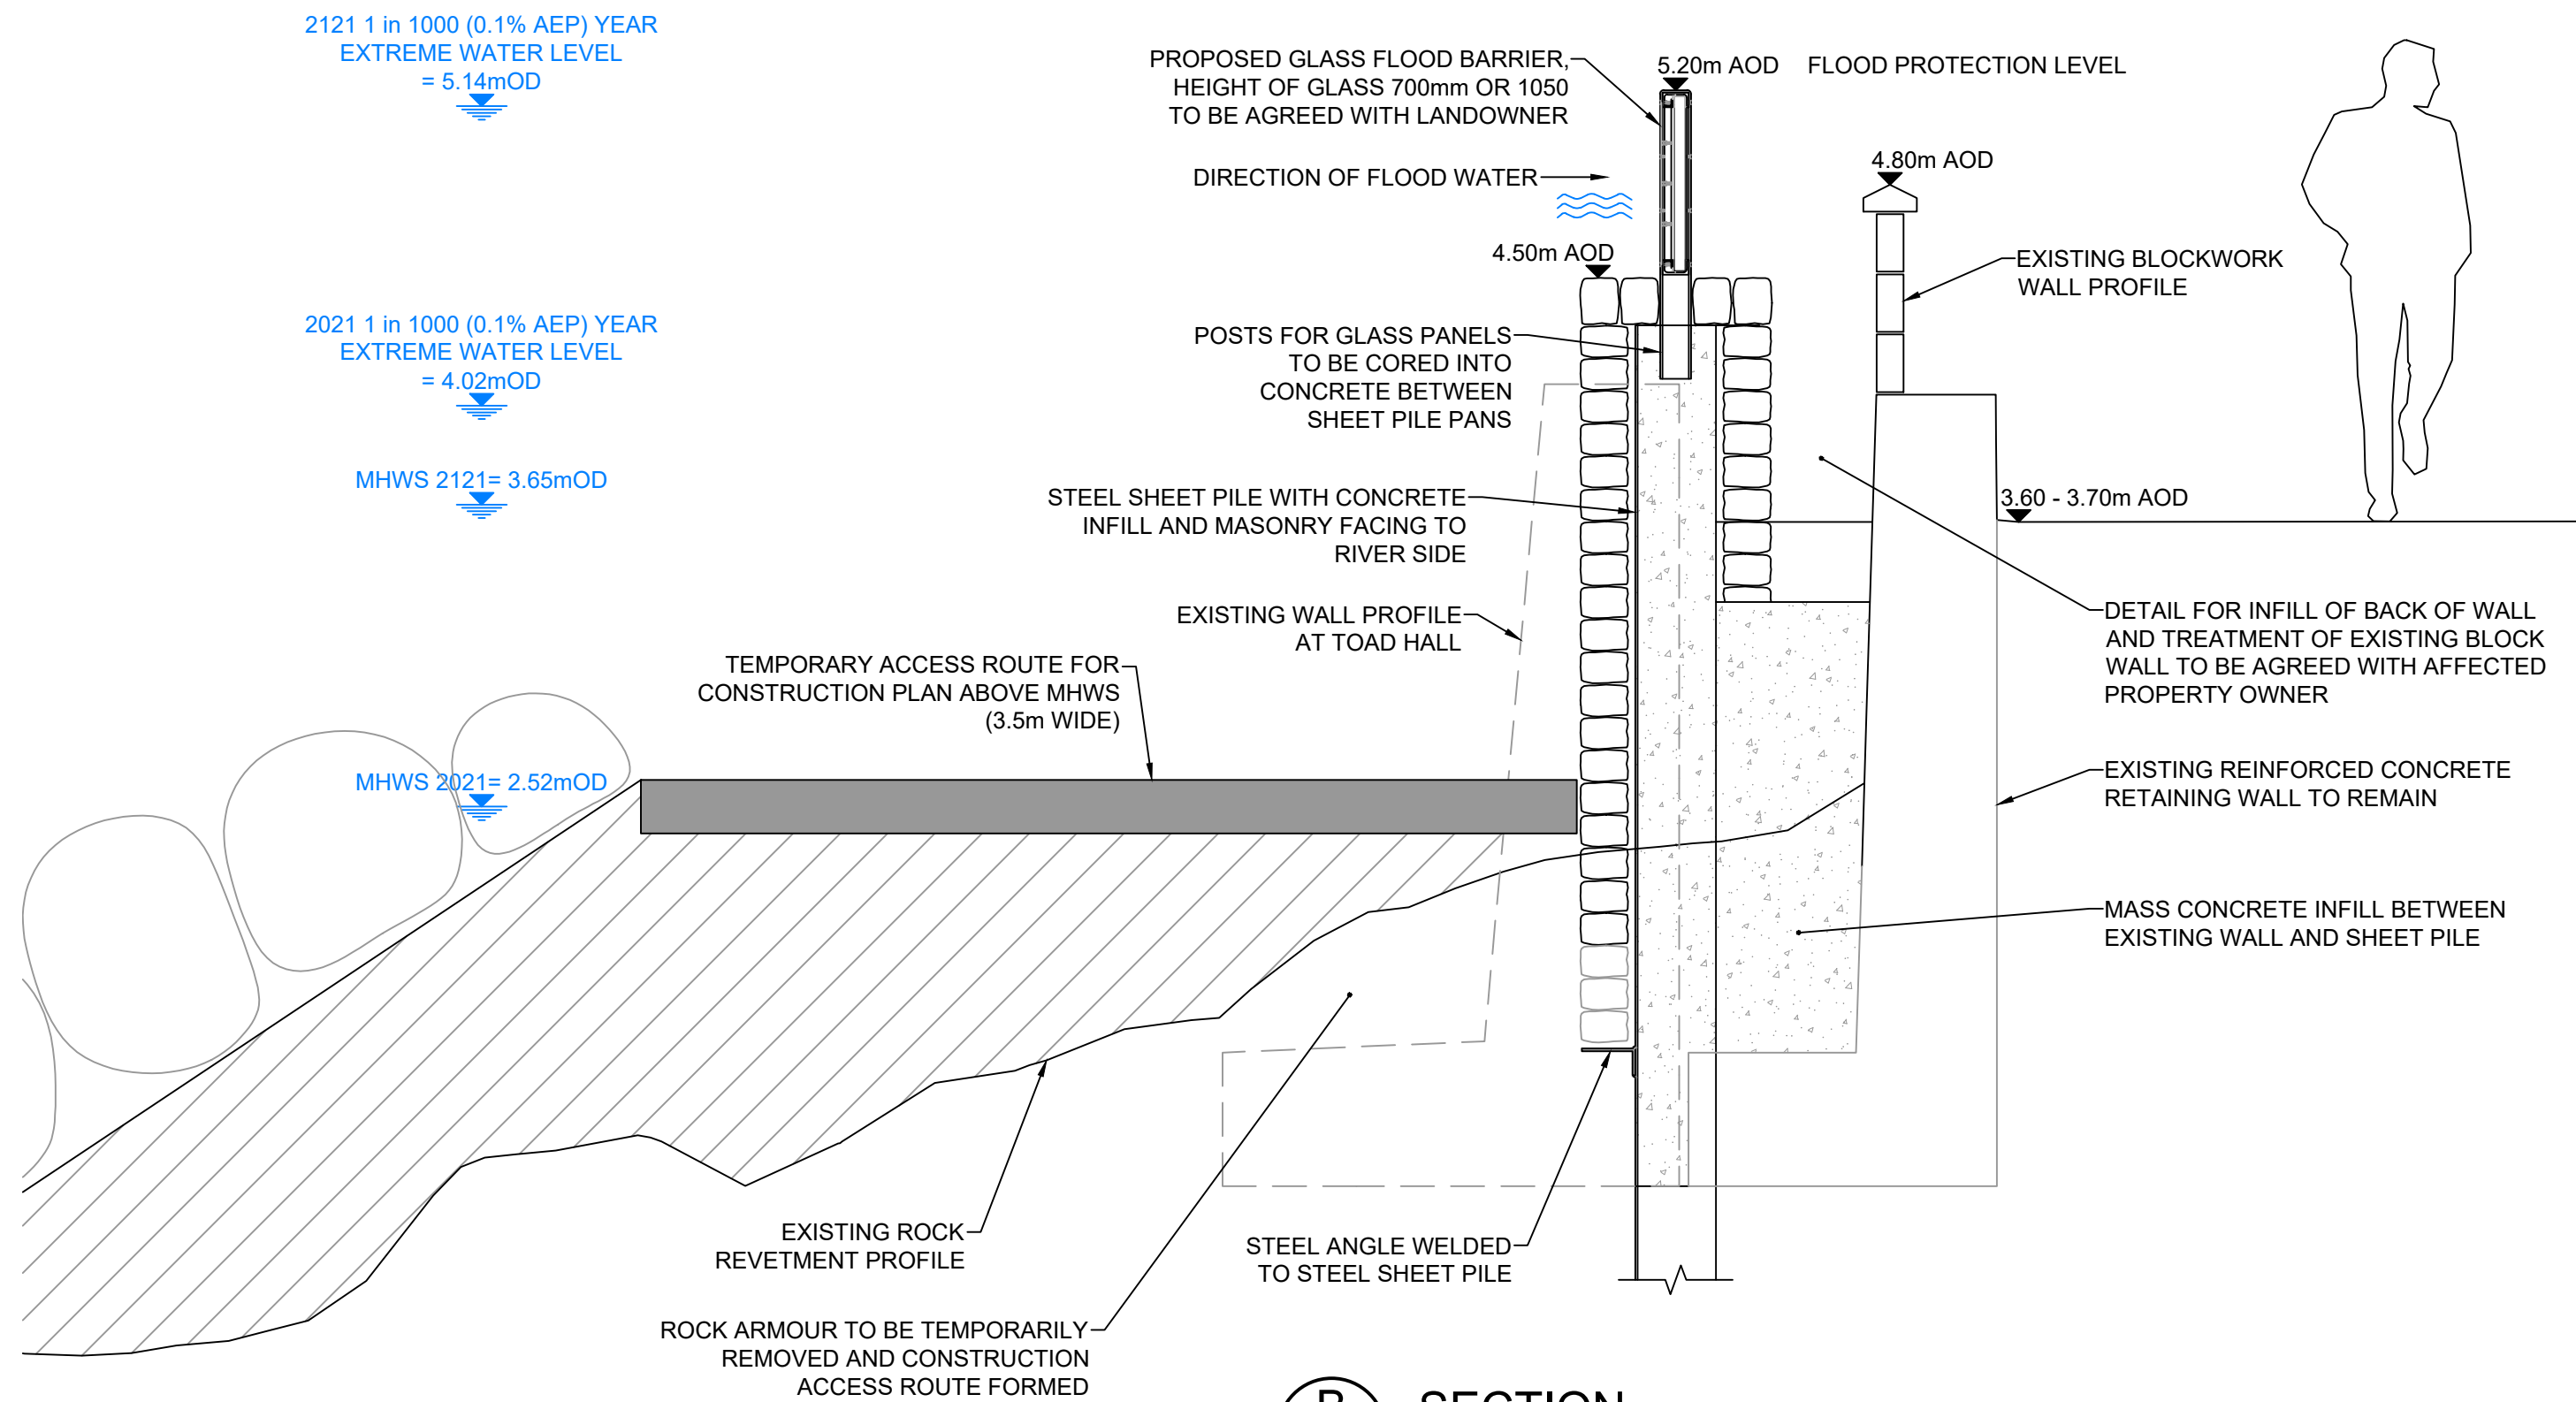

B SECTION
3000
1:25
TYPICAL WALL DETAIL AT PROPERTY ADJACENT TO THE TOAD HALL

DO NOT SCALE

NOTES :

1. ALL DIMENSIONS ARE IN MILLIMETRES UNLESS OTHERWISE STATED.
2. ALL LEVELS IN METRES TO ORDNANCE DATUM NEWLYN.

SAFETY, HEALTH AND ENVIRONMENTAL INFORMATION

In addition to the hazards/risks normally associated with the types of work detailed on this drawing, note the following:

CONSTRUCTION

Potential presence of Sabellaria at North Beach.
Access to the car park near the Yacht club may be restricted as the area is used for boat storage during the winter.
Access to Quay Parade is narrow with parked vehicles present adjacent to the harbour wall.
The harbour is operational with small leisure craft and fishing boats accessing and egressing during high water.
Cantilevered platforms will need to be marked in accordance with harbourmaster requirements for navigation purposes.

MAINTENANCE/CLEANING

N/A

DECOMMISSIONING/DEMOLITION

N/A

It is assumed that all works will be carried out by a competent contractor working, where appropriate, to an approved method statement

C02	16/04/21	FOR PLANNING	DJW	MJT	RAM
C01	26/03/21	FOR PLANNING	DJW	MJT	RAM
Rev.	Date	Description	By	Chk'd	App'd

Drawing Status	FOR PLANNING	Suitability	A1
----------------	---------------------	-------------	-----------

ATKINS

West Glamorgan House
12 Orchard Street
Swansea
SA1 5AD

Tel: +44 (0)1792 641172
Fax: +44 (0)1792 472019
www.atkinsglobal.com

Copyright © Atkins Limited (2021)

**CYNGOR SIR CEREDIGION**
County Council

Project Title
ABERAERON COASTAL DEFENCE SCHEME

Drawing Title
RIVER AERON WALL SECTIONS

Scale	Designed	Drawn	Checked	Authorised
AS SHOWN	DJW	DJW	MJT	RAM
Original Size	Date	Date	Date	Date
A1	26/02/21	26/02/21	26/03/21	26/03/21

Drawing Number	Revision
5182114-ATK-MAR-GEN-DR-C-3002	C02