




PROPOSED FLOOR PLAN

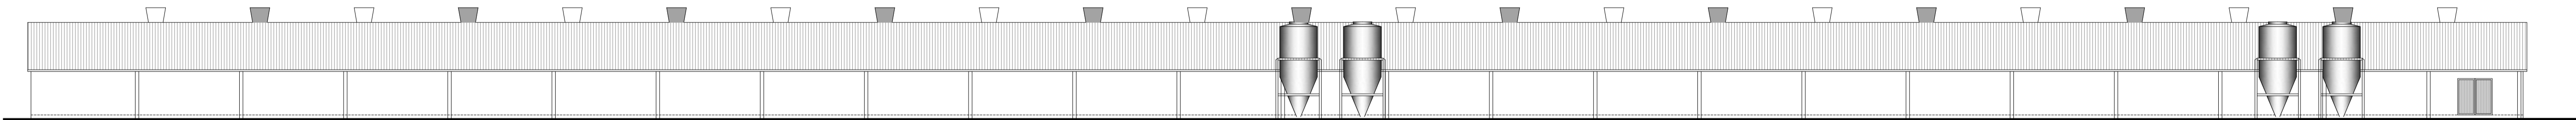

PROPOSED SOUTH ELEVATION



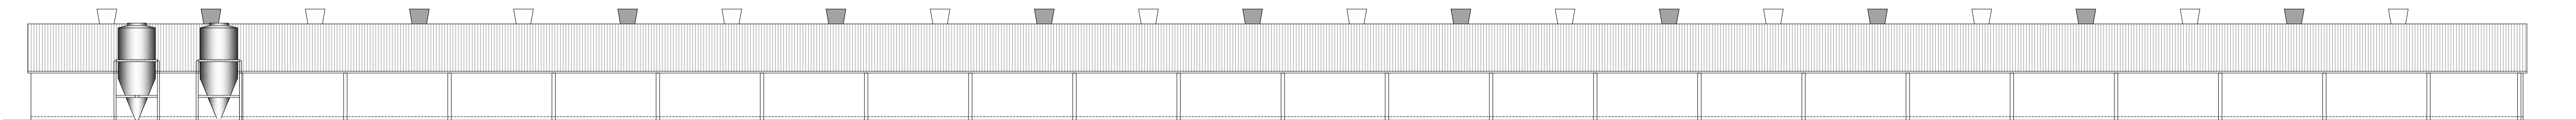

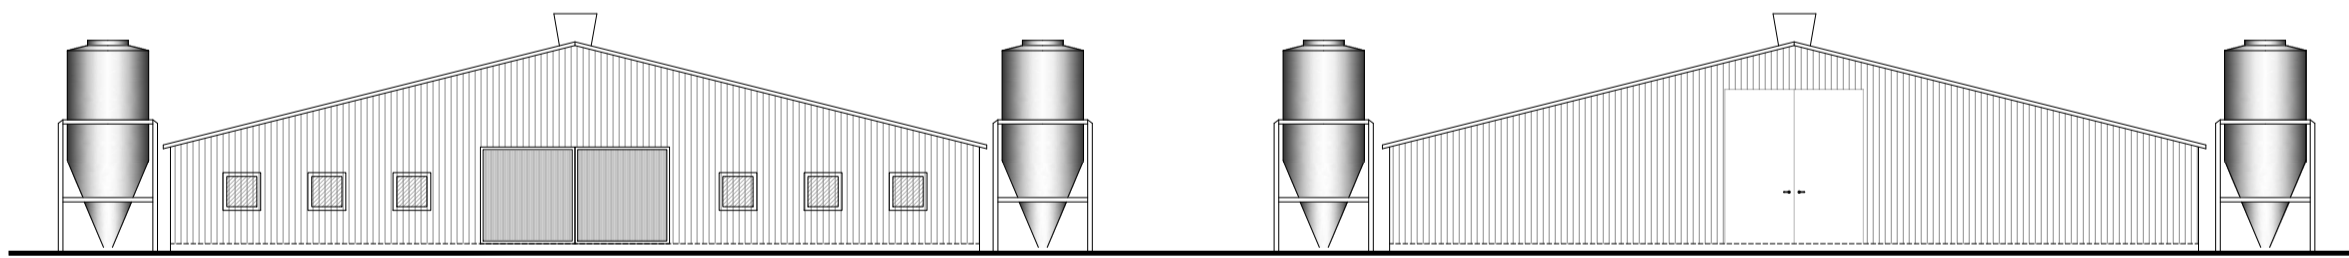
PROPOSED NORTH ELEVATION



PROPOSED WEST ELEVATION

PROPOSED EAST ELEVATION

PROJECT: Proposed 4 broiler sheds, Argoed Farm, Trefeglwys Powys, SY17 5QT		STATUS: PLANNING		<div></div> <div></div> <div><p>BEECH HOUSE SHREWSBURY BUSINESS PARK SHREWSBURY SHROPSHIRE SY2 6FG</p><p>TEL: 01743 271697 shrewsbury@berrys.uk.com www.berrys.uk.com</p></div>				DO NOT SCALE THIS DOCUMENT - USE FIGURED DIMENSIONS ONLY ALL DIMENSIONS MUST BE CHECKED ON SITE PRIOR TO COMMENCEMENT OF ANY RELATED WORKS.	
CLIENT: R J Hughes & Co		SCALE @ A1: DRAWN BY: 1:200	CHKD BY: AW			DATE: 26.05.20	THIS DOCUMENT IS COPYRIGHT OF THE ORIGINATOR, IT MUST NOT BE ALTERED, REPRODUCED OR DISTRIBUTED WITHOUT PRIOR CONSENT.		
DRAWING: Building to be Converted Proposed Plans & Elevations		DRAWING No: SA36495 -BRY- 00 -PL - A - 07 _ A				REVISION:	THIS DOCUMENT MUST BE READ IN CONJUNCTION WITH ALL SUPPORTING DOCUMENTS PRODUCED BY THE ORIGINATOR AND OTHER PROJECT DISCIPLINES.		
							OS MAPPING OBTAINED FROM PROMAP LICENCE No. 100022432 REPRODUCED BY BERRYS UNDER OS LICENCE No. 100003668		