


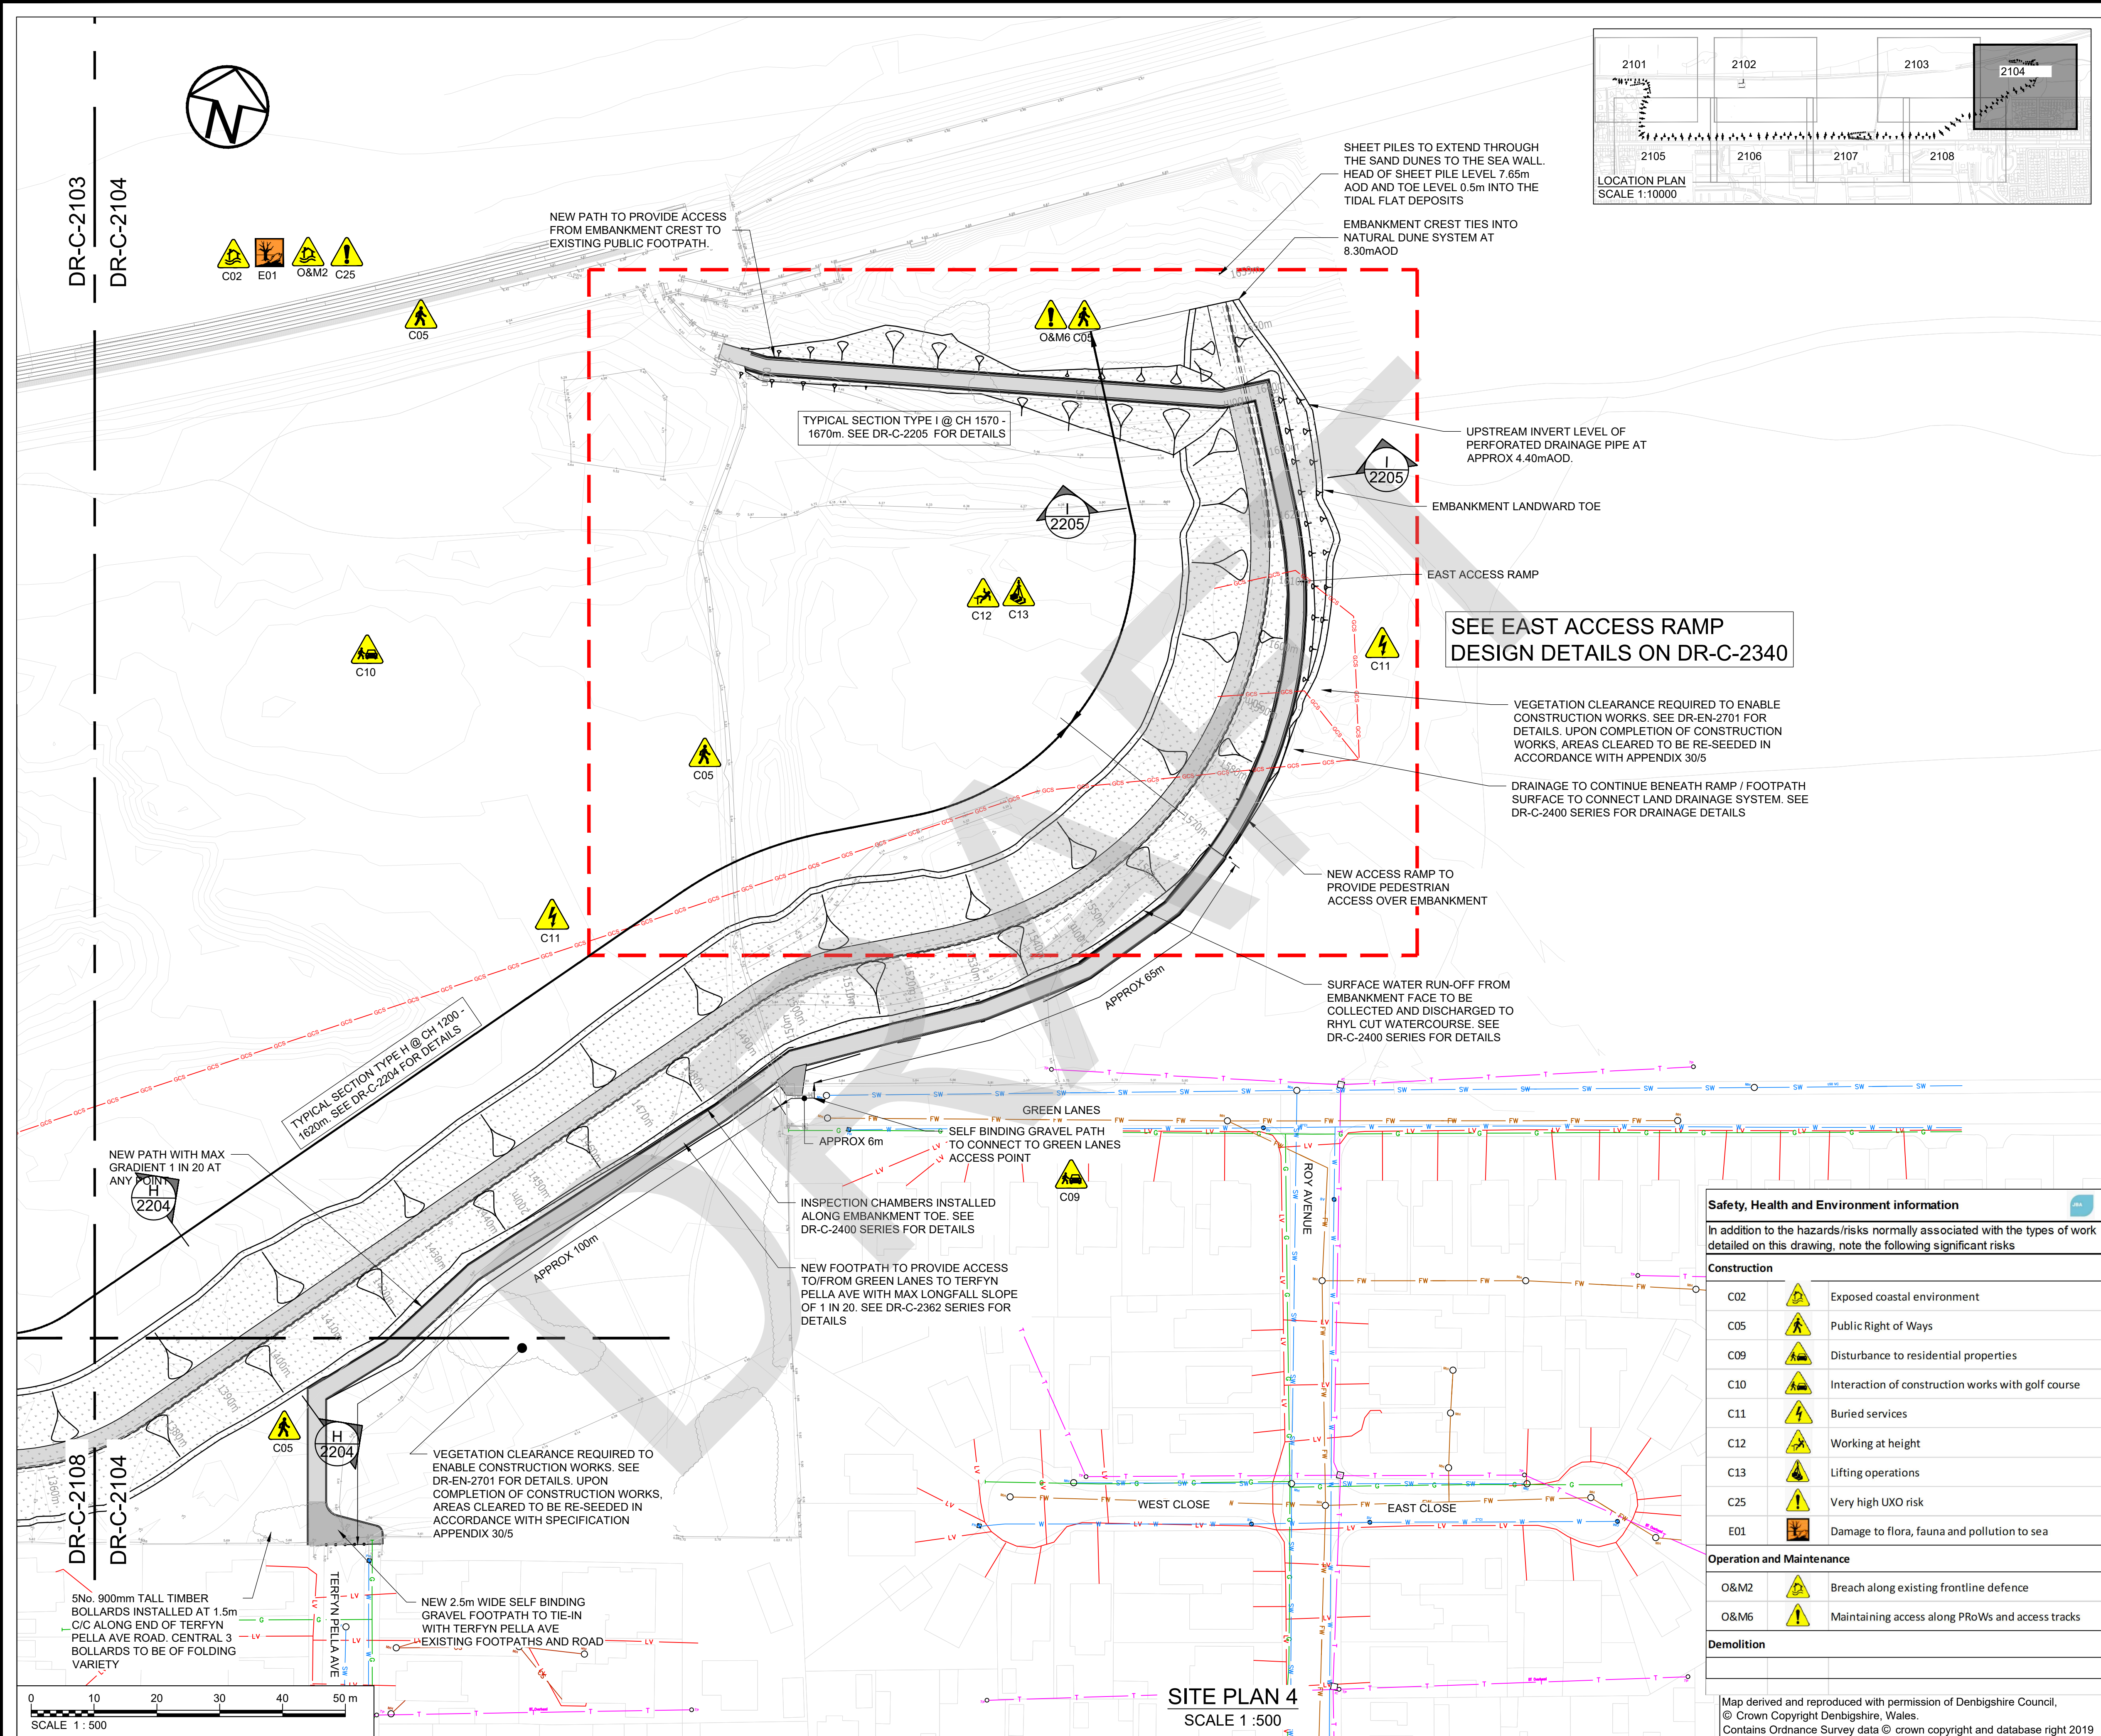

- General Notes**
1. All dimensions are shown in millimetres unless otherwise stated and levels are in Ordinance Datum. All co-ordinates are based on Ordnance Datum Newlyn with the OS active network using the geoid model OSGM15.
 2. Do not scale from this drawing. All dimensions must be checked/verified on site.
 3. All levels quoted were relevant at the time of survey (October 2020). Levels and setting out should be checked by the site engineer to ensure the quoted levels are still relevant at the time of construction.
 4. All works on the coast will be carried out with care to minimise the risk of pollution adhering to Pollution Prevention Guidelines.
 5. All works affecting flood defences, main watercourses and/or ordinary watercourses will be subject to Consent for Permanent and Temporary Works under the Land Drainage Act 1991.

- Services Key:**
- EHV 220kV Elec HV
 - HV Elec HV
 - LV Elec LV
 - SW Surface Water
 - W Water
 - G Gas
 - FW Foul Water Sewer
 - CS Combined Sewer
 - T Telecom
 - GCS Golf Course services irrigation system
 - GCS Water mains to storage pond

Key:

AZ12-700 sheet piles installed in jagged arrangement within sand chimney.

UTILITY SERVICES INVESTIGATION GAUGE TO PAS 128			
	TYPE D: DESK STUDY		
	TYPE C: DESK STUDY AND SITE RECONNAISSANCE		
	TYPE B: DESK STUDY WITH SITE RECON AND UTILITY DETECTION SURVEY		
	TYPE A: DESK STUDY WITH SITE RECON, UTILITY DETECTION SURVEY & TRIAL HOLES		
TYPE D	TYPE C	TYPE B	TYPE A
12/10/2020	01/02/2021		
THE POSITION OF ANY EXISTING PUBLIC OR PRIVATE SEWERS, UTILITY SERVICES, PLANT OR APPARATUS SHOWN ON THIS DRAWING HAS BEEN OBTAINED FROM STATUTORY RECORDS. THE INFORMATION SHOWN IS BELIEVED TO BE CORRECT BUT NO WARRANTY TO THIS IS EXPRESSED OR IMPLIED. OTHER SUCH PLANT OR APPARATUS MAY ALSO BE PRESENT BUT NOT SHOWN. INVESTIGATIONS SHOULD BE UNDERTAKEN ON SITE CONFIRMING LOCATIONS BEFORE BREAKING GROUND.			

Rev.	Date	Drawn	POD	Designed	JST	Checked	DW	Approved	AT
P05	13/08/21								
P04	28/06/21								
P03	06/04/21								
P02	19/03/21								
Client Approval									
A - Approved									
B - Approved with Revisions									
C - Do Not Use									
Purpose of Issue								Status	
Draft for pricing								S3	

35 Perryment Road
HAYWARDS HEATH
West Sussex
RH16 3BW
United Kingdom

www.jbaconsulting.com
t +44 (0)1444 473652
f +44 (0)845 8627772
e info@jbaconsulting.com

CENTRAL PRESTATYN COASTAL DEFENCES SCHEME

SITE PLAN 4
SHEET 4 OF 8

for

This document is the property of Jeremy Benn Associates Ltd. It shall not be reproduced in whole or in part, nor disclosed to a third party, without the permission of Jeremy Benn Associates Ltd.			
Scale:	Drawn: R. Groves	03/02/21	
	Designed: J. Skanberg-Tippen	03/02/21	
	Checked:		
	Approved:		
Project Reference: CP-JBA-01-00-DR-C-2104-Site_Plan_4_Sheet_4_of_8			
Drawing Number:			Revision
CP-JBA-01-00-DR-C-2104			P05

Safety, Health and Environment information		
In addition to the hazards/risks normally associated with the types of work detailed on this drawing, note the following significant risks		
Construction		
C02		Exposed coastal environment
C05		Public Right of Ways
C09		Disturbance to residential properties
C10		Interaction of construction works with golf course
C11		Buried services
C12		Working at height
C13		Lifting operations
C25		Very high UXO risk
E01		Damage to flora, fauna and pollution to sea
Operation and Maintenance		
O&M2		Breach along existing frontline defence
O&M6		Maintaining access along PROws and access tracks
Demolition		
Map derived and reproduced with permission of Denbighshire Council, © Crown Copyright Denbighshire, Wales. Contains Ordnance Survey data © crown copyright and database right 2019		