


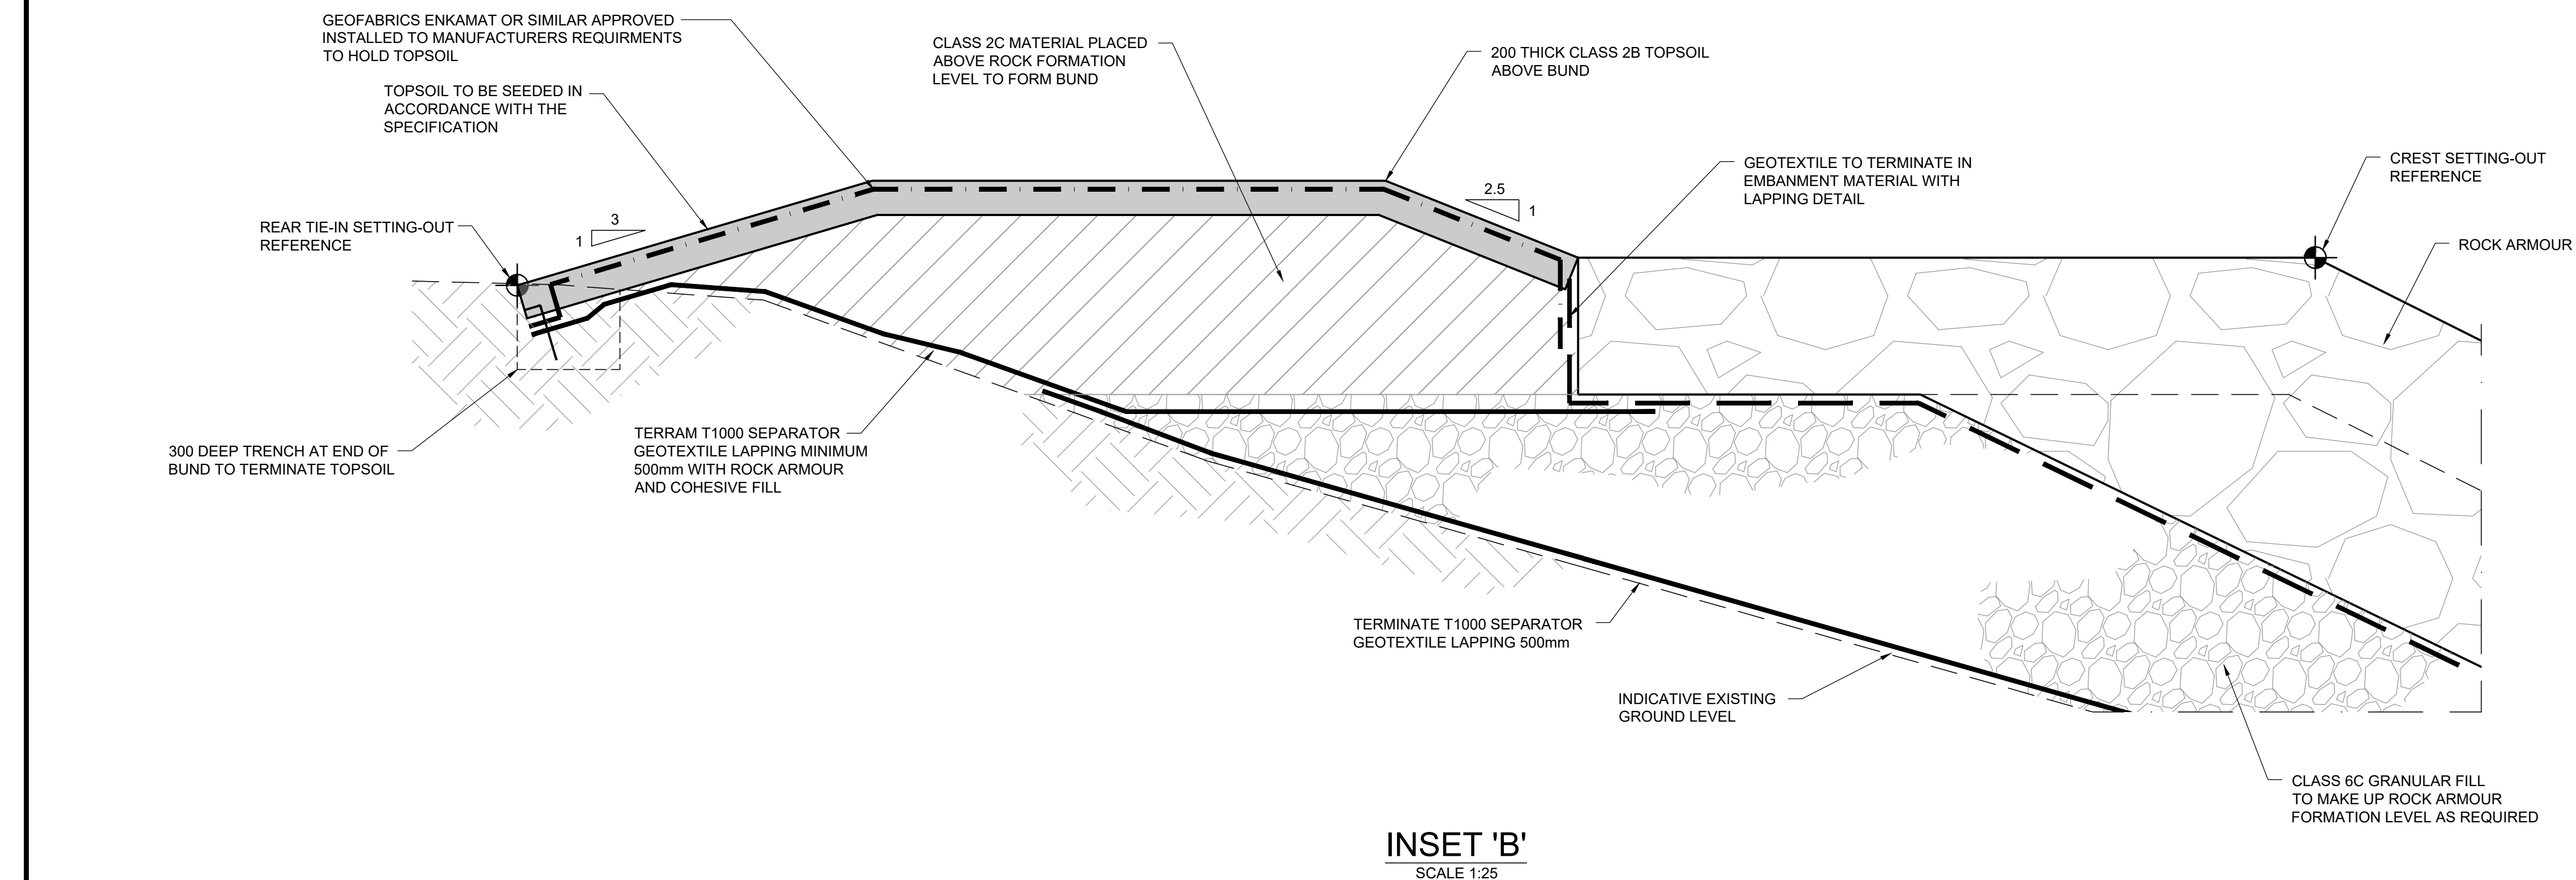

General Notes

1. All dimensions are shown in millimetres unless otherwise stated and levels are in metres to Ordinance Datum.
2. Do not scale from drawings.
3. Works and working methods shall conform with all relevant permits and adhere to the pollution prevention guidelines.
5. Drawings shall be read in conjunction with the project specification.
6. Contains Ordnance Survey data © Crown copyright and database right 2020. Levels and contours shown on the drawings are taken from the DTM provided by Future Aerial following their Drone Survey in 2016.
7. Beach levels may vary from those shown due to natural coastal processes.
8. Services shown under desktop utility search dated 2 April 2019 - BIM reference CCD-JBAU-00-00-RP-UT-0001-S2-P01. For information relating to utilities locations, refer to utility plans and sections. See drawing list for complete list of drawings.
9. Cut / fillations are taken from the project 3D model. For full construction details refer to the relevant typical sections.
10. See drawings CCD-JBAU-00-12-DR-C-1250 and CCD-JBAU-00-12-DR-C-1251 for typical sections.
11. See drawings CCD-JBAU-00-12-DR-C-1201 to 1215 for setting out points, setting out point tables are found in drawings CCD-JBAU-00-12-DR-C-1216 to 1218.

JBA
consulting

35 Perryment Road
HAYWARDS HEATH
West Sussex
RH16 3BW
United Kingdom

www.jbaconsulting.com
+44 (0)1444 473652
+44 (0)945 8627772
info@jbaconsulting.com



Offices at Colchester, Doncaster, Edinburgh, Haywards Heath, Leeds, Limerick, Newcastle upon Tyne, Newport, Salford, Skipton, Tadcaster, Thirsk, Warrington and Warrington

— for —



CARDIFF
CAERDYDD

Digital File Name:	CCD-JBAU-00-12-DR-C-1251	
Drawing Number:	CCD-JBAU-00-12-DR-C-1251	Revision P01