
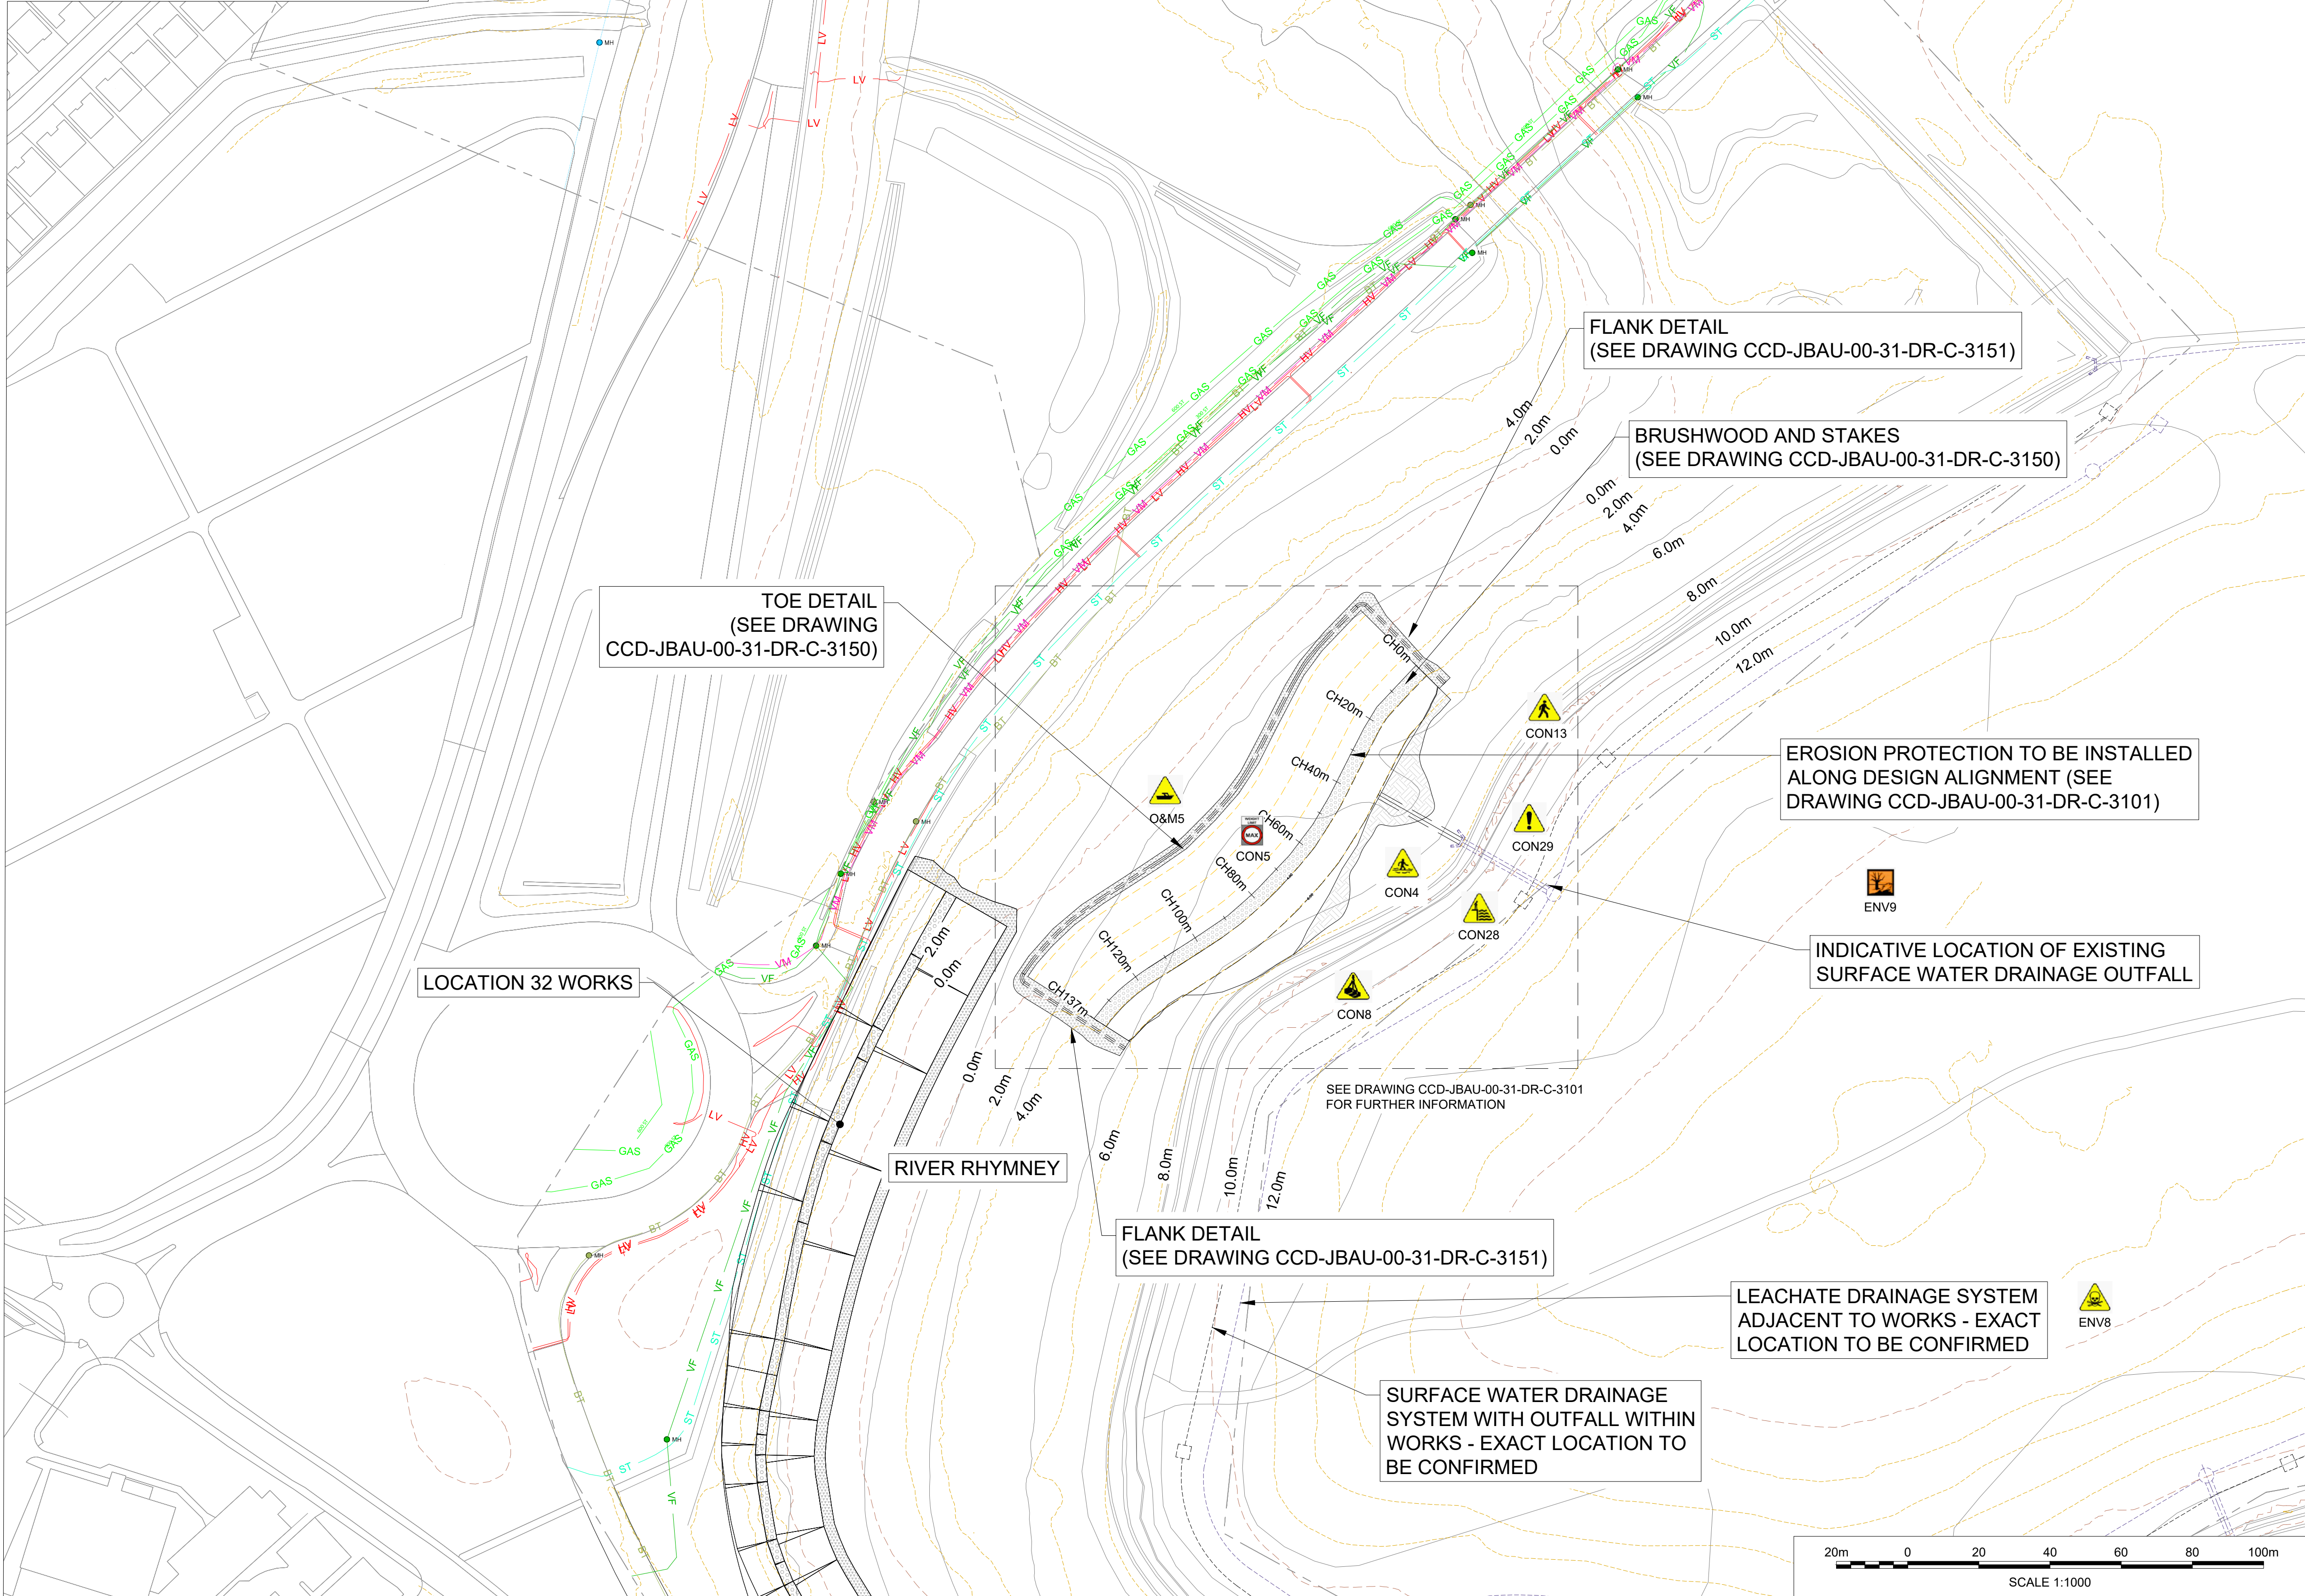


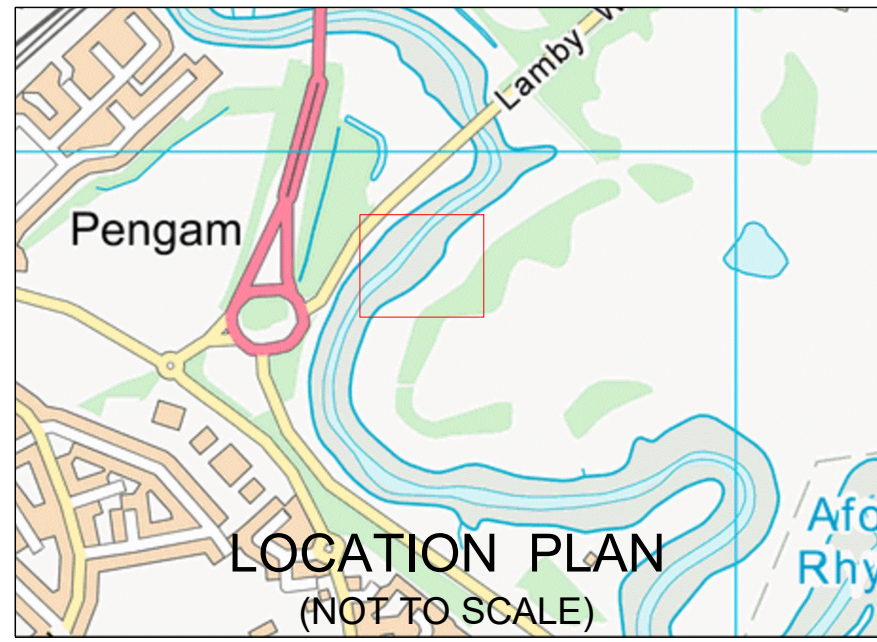

Safety, Health and Environment information		
In addition to the hazards/risks normally associated with the types of work detailed on this drawing, note the following significant risks		
Construction		
CON4		Soft ground
CON5		Excavation works stability
CON8		Lifting operations
CON13		Public access
CON28		Working in/near water
CON29		Drainage outfall
Operations & Maintenance		
O&M5		Alterations to navigated watercourse
Environment		
ENV8		Exposing tip waste
ENV9		Movement of tip waste into dynamic environment

- General Notes
- All dimensions are shown in millimetres unless otherwise stated and levels are in metres to Ordnance Datum.
 - Do not scale from drawings.
 - For information relating to utilities refer to utility plans and sections.
 - Contains Ordnance Survey data © Crown copyright and database right 2020.
 - Levels and contours shown on drawing are taken from the DTM provided by Future Aerial following their Drone Survey in 2016.
 - See drawing CCD-JBAU-00-31-DR-C-3150 for typical section.
 - Drawings shall be read in conjunction with the project specification.
 - River levels may vary from those shown due to natural fluvial processes.
 - Works and working methods shall conform with all relevant permits and adhere to the pollution prevention guidelines.

UTILITY SERVICES INVESTIGATION GAUGE TO PAS 128			
	TYPE D: DESK STUDY		
	TYPE C: DESK STUDY AND SITE RECONNAISSANCE		
	TYPE B: DESK STUDY WITH SITE RECON AND UTILITY DETECTION SURVEY		
	TYPE A: DESK STUDY WITH SITE RECON, UTILITY DETECTION SURVEY & TRIAL HOLES		
TYPE D	TYPE C	TYPE B	TYPE A
02/04/19			
THE POSITION OF ANY EXISTING PUBLIC OR PRIVATE SEWERS, UTILITY SERVICES, PLANT OR APPARATUS SHOWN ON THIS DRAWING HAS BEEN OBTAINED FROM STATUTORY RECORDS. THE INFORMATION SHOWN IS BELIEVED TO BE CORRECT BUT NO WARRANTY TO THIS IS EXPRESSED OR IMPLIED. OTHER SUCH PLANT OR APPARATUS MAY ALSO BE PRESENT BUT NOT SHOWN. INVESTIGATIONS SHOULD BE UNDERTAKEN ON SITE CONFIRMING LOCATIONS BEFORE BREAKING GROUND.			

NOT FOR CONSTRUCTION

Comments					
Rev.:	Date	Drawn	Designed	Checked	Approved
Comments					
Rev.:	Date	Drawn	Designed	Checked	Approved
Comments					
Rev.:	Date	Drawn	Designed	Checked	Approved
Client Approval					
A - Approved					
B - Approved with Revisions					
C - Do Not Use					
Purpose of Issue					Status
Detailed design - for comment					S3

35 Perrymount Road
HAYWARDS HEATH
West Sussex
RH16 3BW
United Kingdom

www.jbaconsulting.com
+44 (0)1444 473652
+44 (0)845 862772
info@jbaconsulting.com

Offices at: Colleshill, Doncaster, Edinburgh, Haywards Heath, Leeds, Limerick, Newcastle upon Tyne, Newport, Salford, Skipton, Tadcaster, Thirsk, Wallingford and Warrington

CARDIFF COASTAL DEFENCES

EROSION PROTECTION WORKS
LOCATION 31
HAZARD AND LOCATION PLAN

for



This document is the property of Jeremy Benn Associates Ltd. It shall not be reproduced in whole or in part, nor disclosed to a third party, without the permission of Jeremy Benn Associates Ltd.		
Scale:	Drawn: K. Jenkins	01/07/21
	Designed: J. Villagra Sar	12/07/21
	Checked: D. Potts	14/07/21
	Approved: G. Kenn	15/07/21
Digital File Name:	CCD-JBAU-00-31-DR-C-3100	
Drawing Number:	CCD-JBAU-00-31-DR-C-3100	Revision P01