

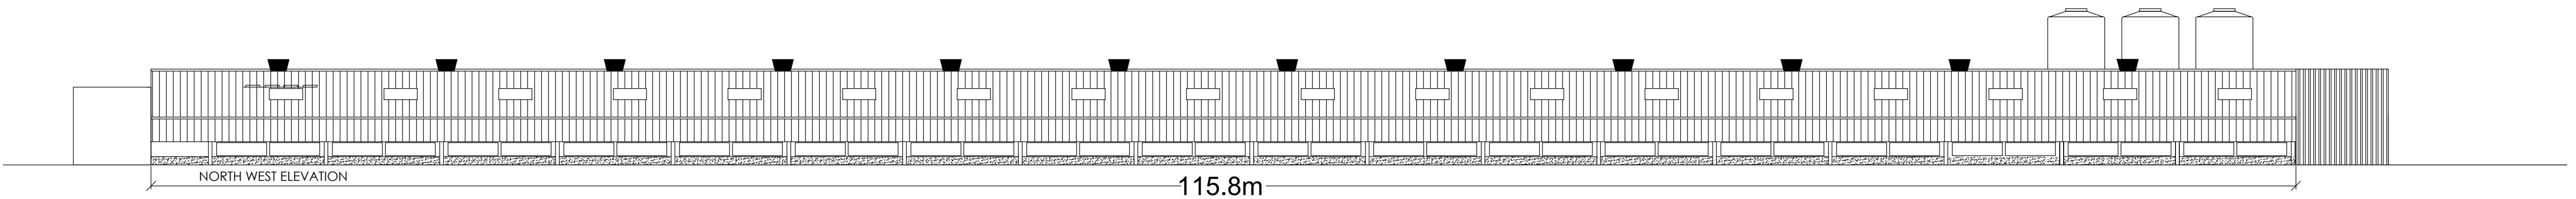
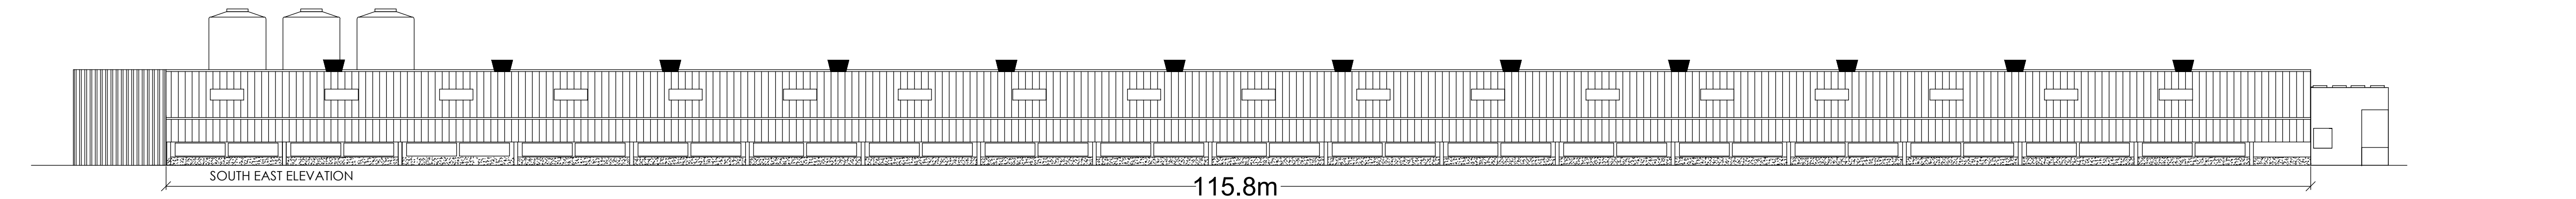


FLOOR PLAN

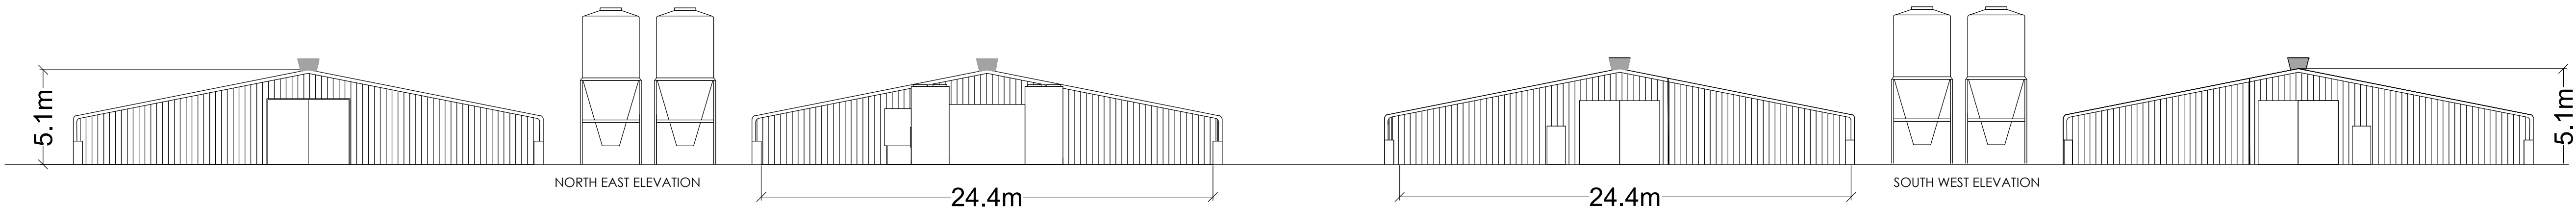

DO NOT SCALE THIS DOCUMENT - USE FIGURED DIMENSIONS ONLY  
ALL DIMENSIONS MUST BE CHECKED ON SITE PRIOR TO COMMENCEMENT OF ANY RELATED WORKS.  
THIS DOCUMENT IS COPYRIGHT OF THE ORIGINATOR, IT MUST NOT BE ALTERED, REPRODUCED OR DISTRIBUTED WITHOUT PRIOR CONSENT.  
THIS DOCUMENT MUST BE READ IN CONJUNCTION WITH ALL SUPPORTING DOCUMENTS PRODUCED BY THE ORIGINATOR AND OTHER PROJECT DISCIPLINES.  
OS MAPPING OBTAINED FROM PROMAP LICENCE No. 100022432 REPRODUCED BY BERRYS UNDER OS LICENCE No. 100003868  
DISCLAIMER NOTES:

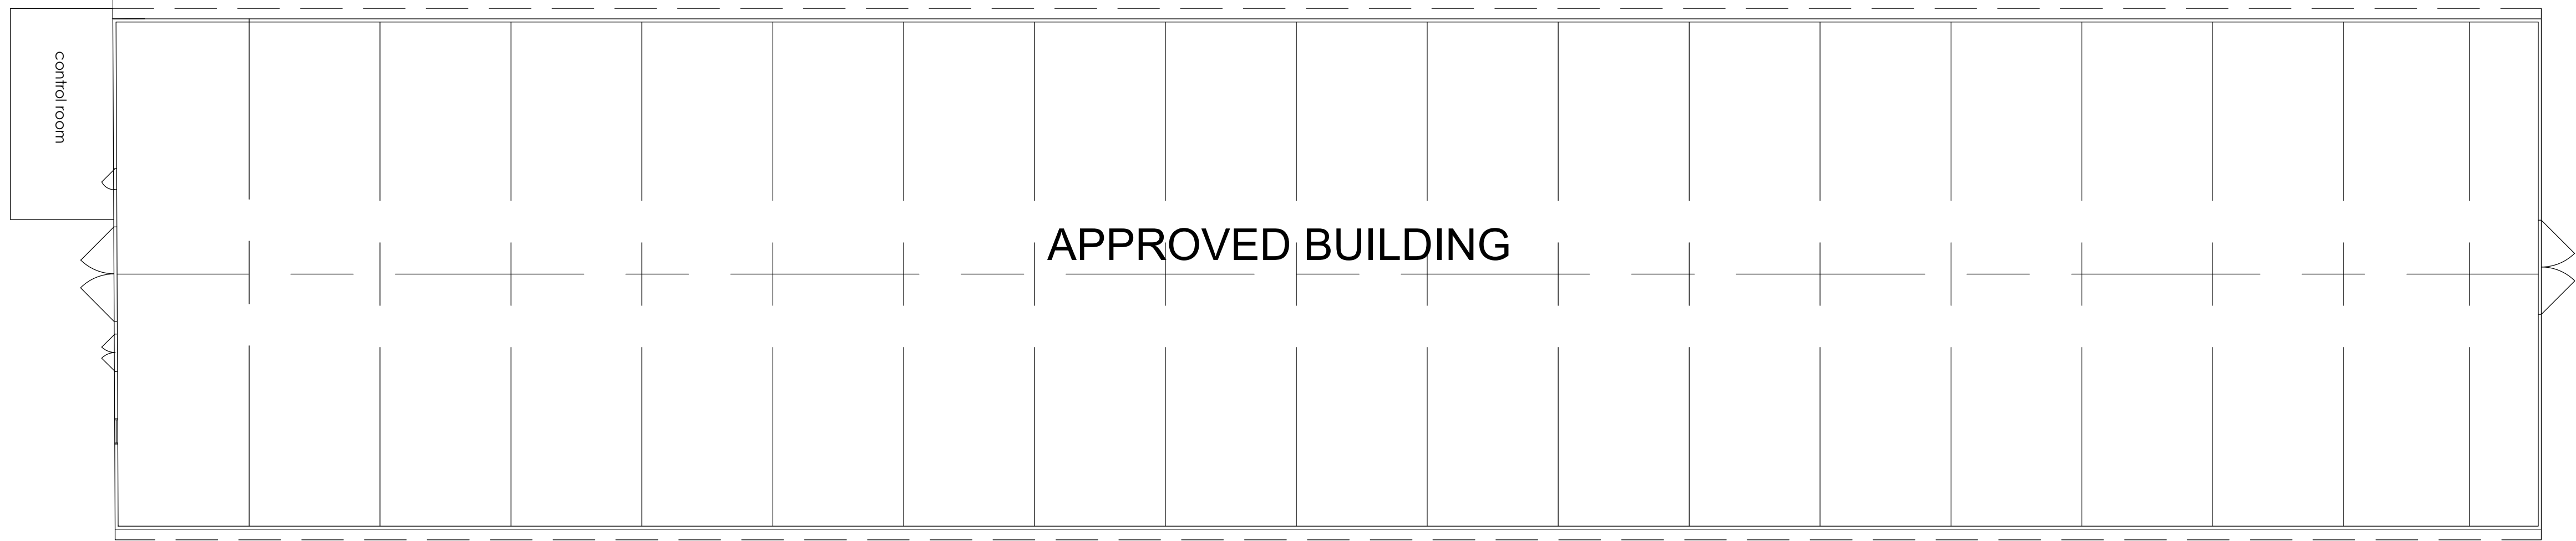

SCALE BAR & NORTH POINT:



BEECH HOUSE  
SHREWSBURY BUSINESS PARK  
SHREWSBURY  
SHROPSHIRE  
SY2 6FG  
TEL: 01743 271697  
shrewsbury@berrys.uk.com  
www.berrys.uk.com

ORIGINATING OFFICE:

REV	DESCRIPTION	DATE	BY	CHKD
-	-	00.00.00	-	-

BERRYS

STATUS:	PLANNING		
CLIENT:	Powell H & E		
PROJECT:	Erection of a broiler unit at Llwngwilym, Rhayader, Powys, LD6 5NS		
DRAWING:	Floor Plans & Elevations		
SCALE @ A1:	DRAWN BY:	CHKD BY:	DATE:
1:200	GW	-	03.02.21
DRAWING No:		REVISION:	
SA37116 -BRY- 00 -PL - A - 0003 _			