



FRONT ELEVATION of
FLOW-SPLIT NOTCH (A-A)

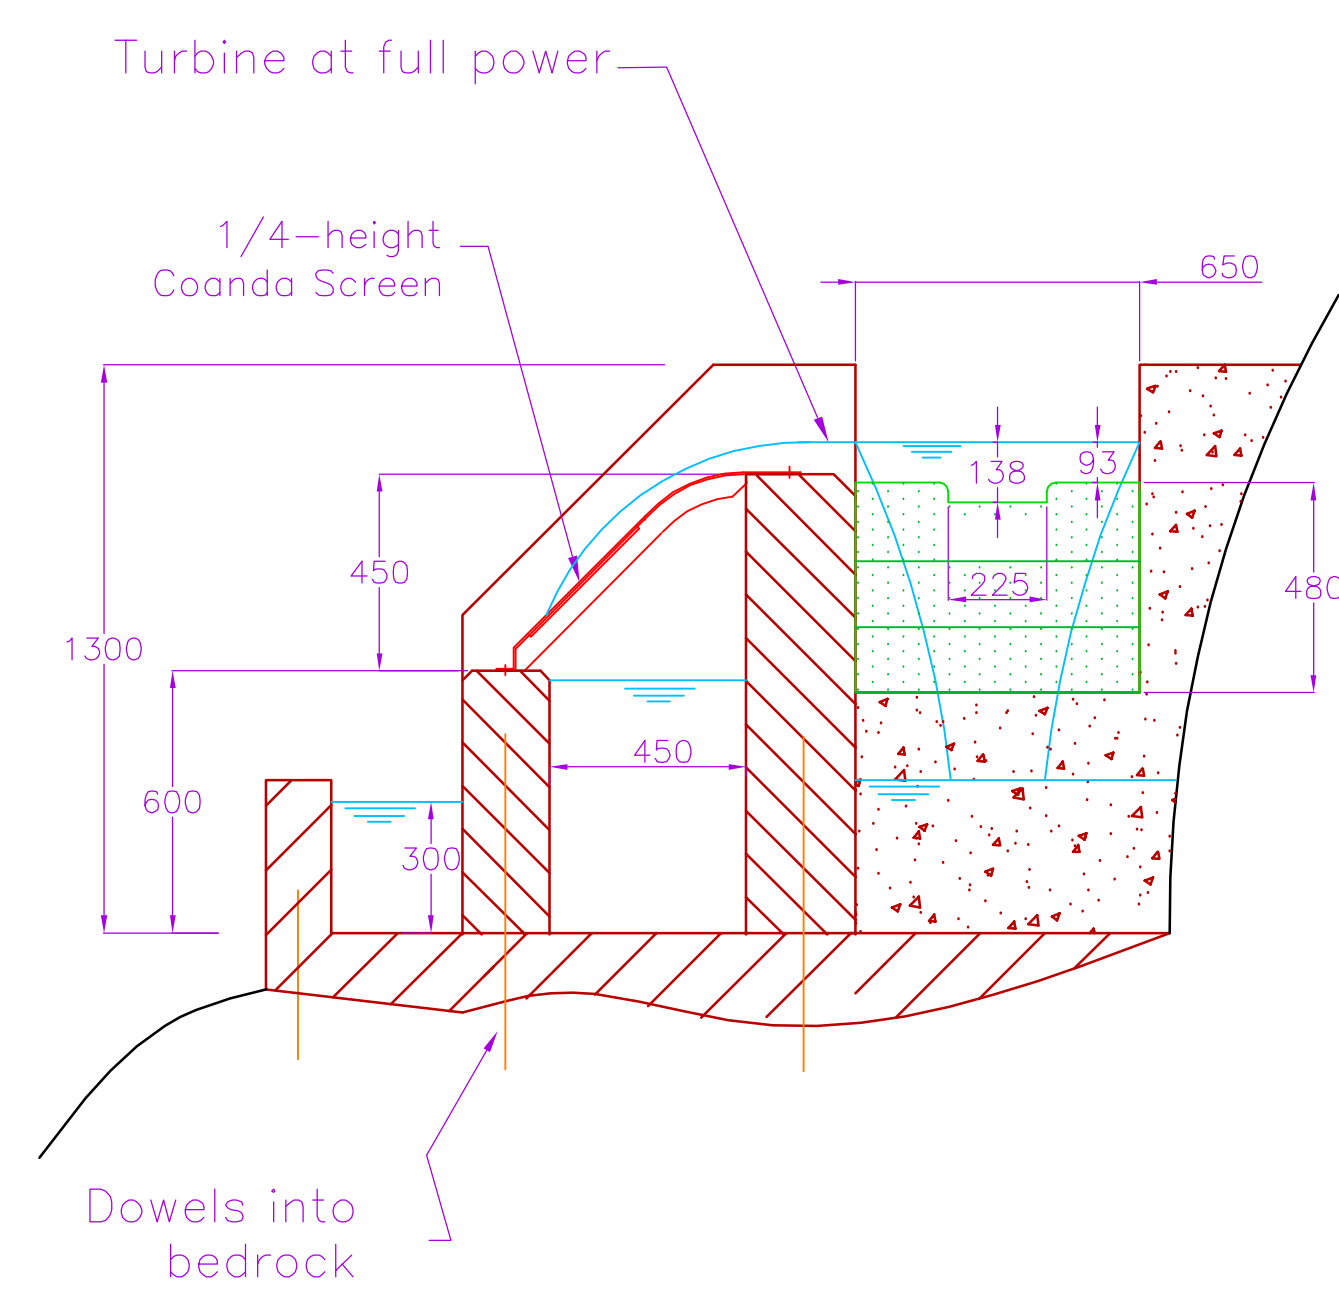


FRONT ELEVATION

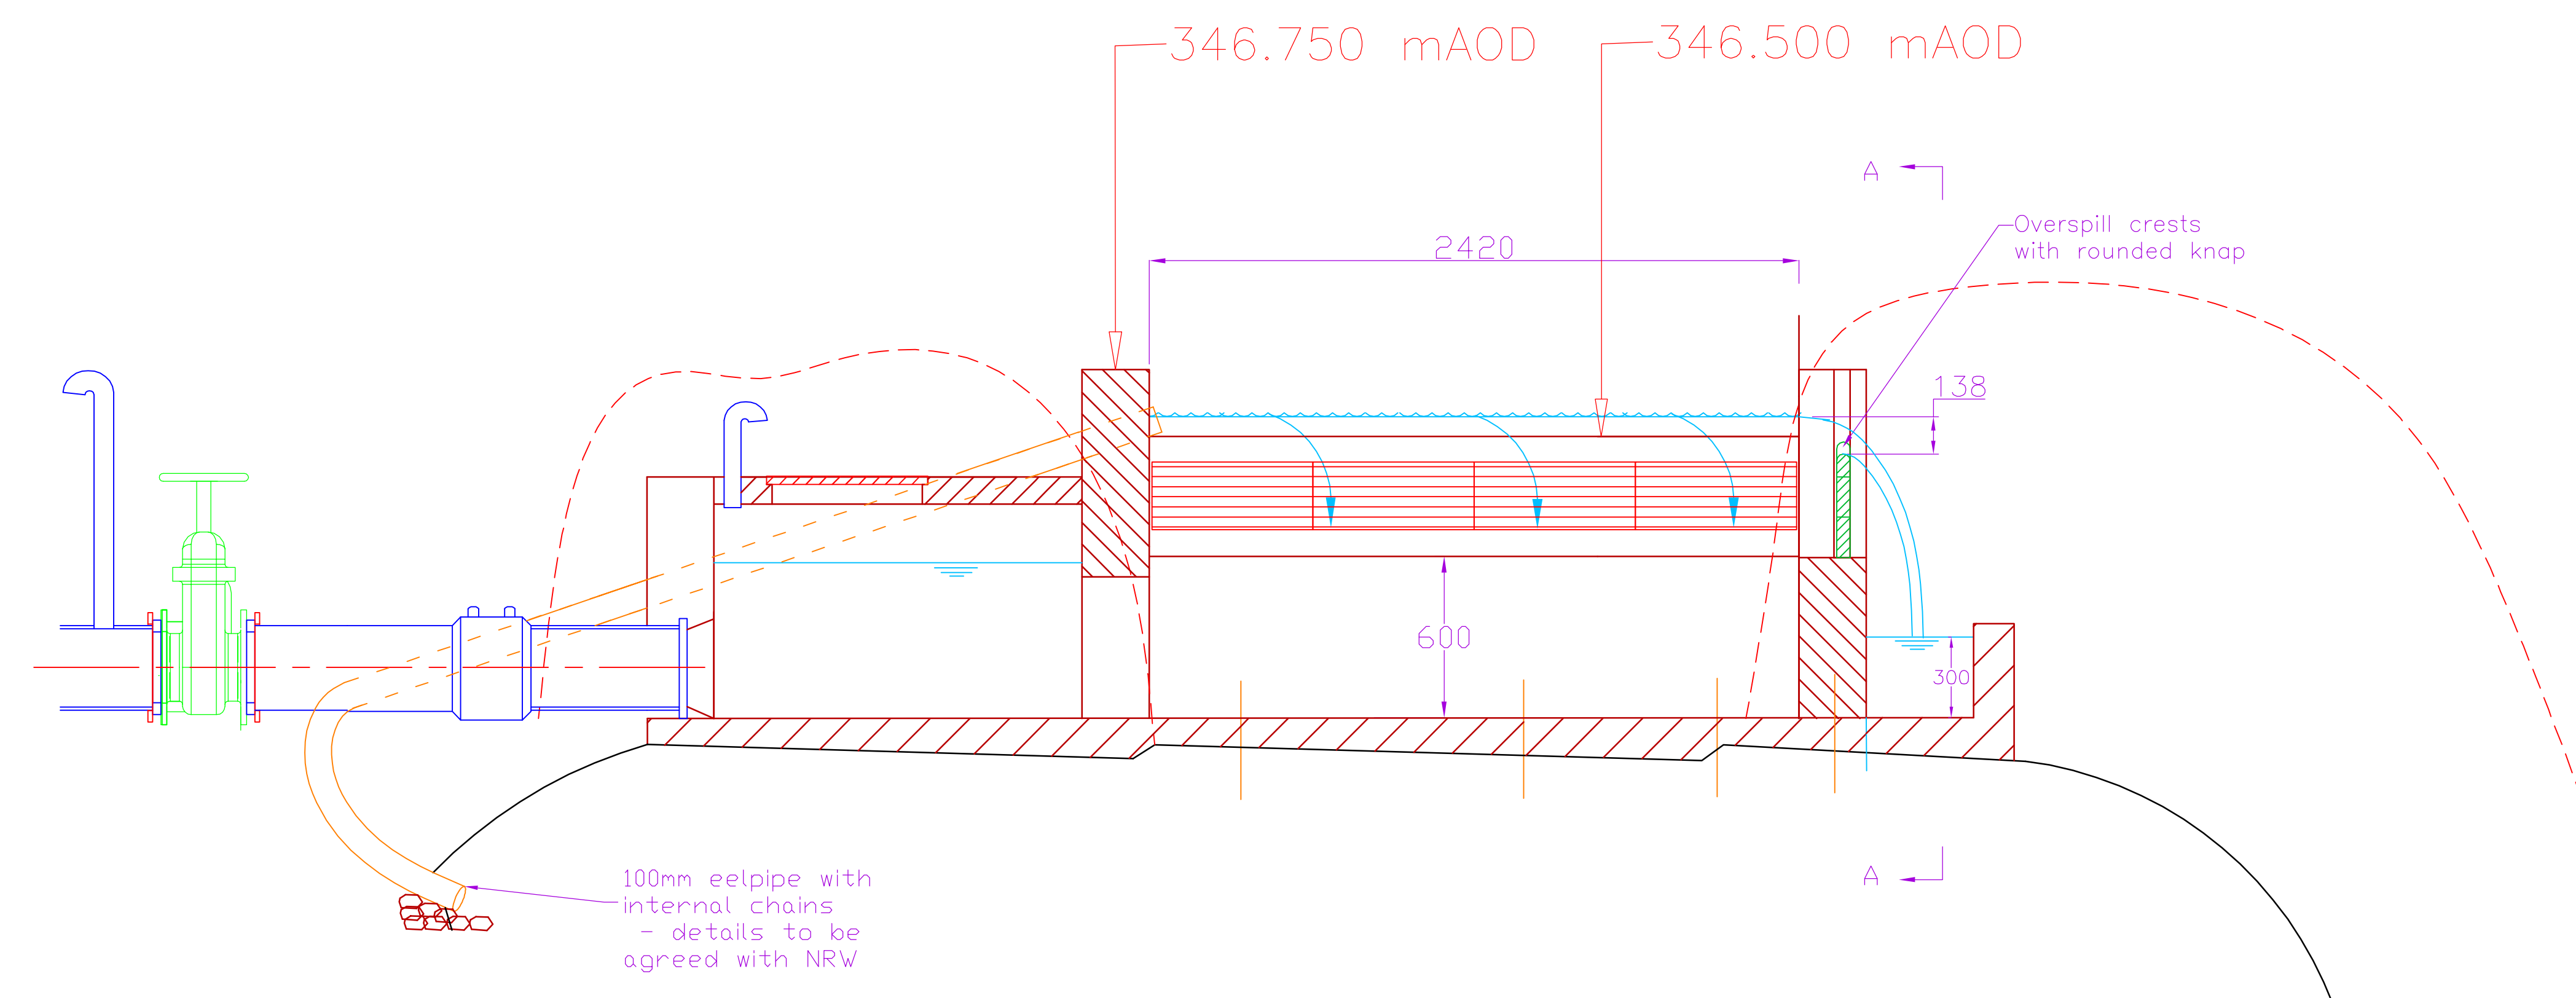

Bonwm Hydro Intake


REF:	21471-020-B
SCALE:	1 : 50 Printed A3
UNITS:	mm
Drawn by:	O F Paish
Date:	9/9/2021
Filename:	Bonwm v2.1

PLAN VIEW

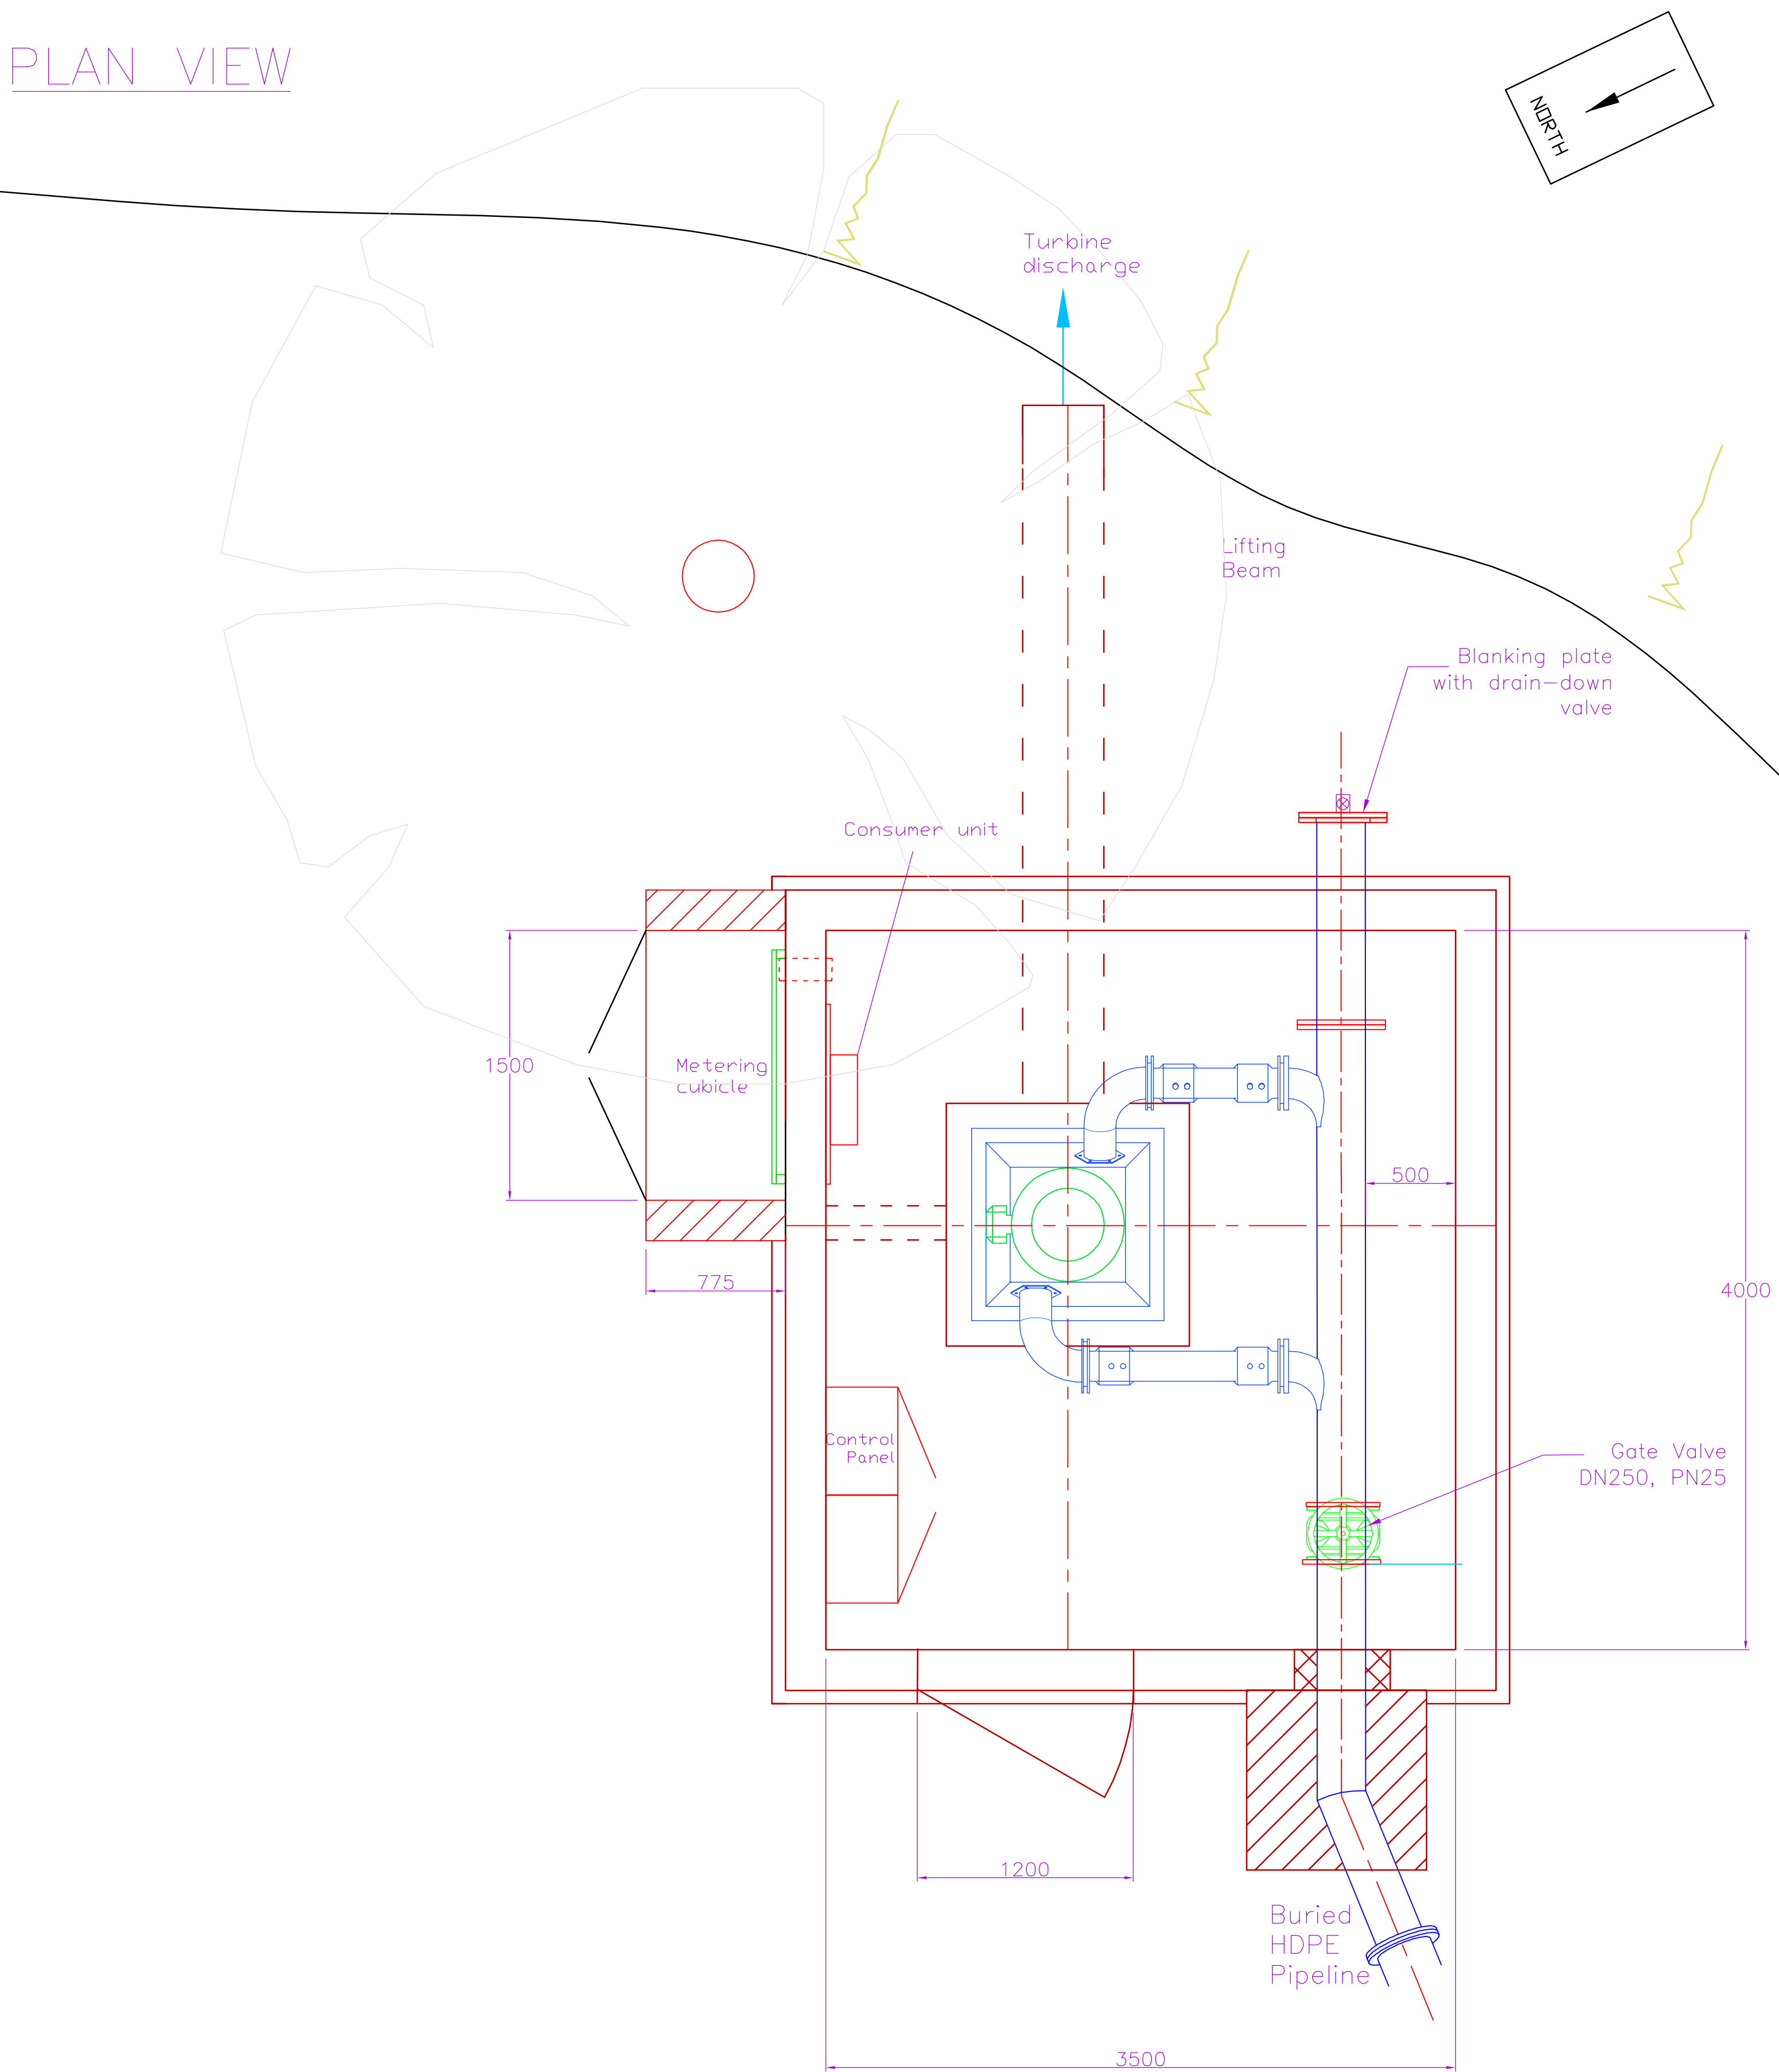


Bonwm Hydro Shed	
REF:	21471-030-B
SCALE:	1 : 100 Printed A4
UNITS:	mm
Drawn by:	O F Paish
Date:	27/9/2021
Filename:	Bonwm v2.6
DerwentHYDRO	

NORTH ELEVATION

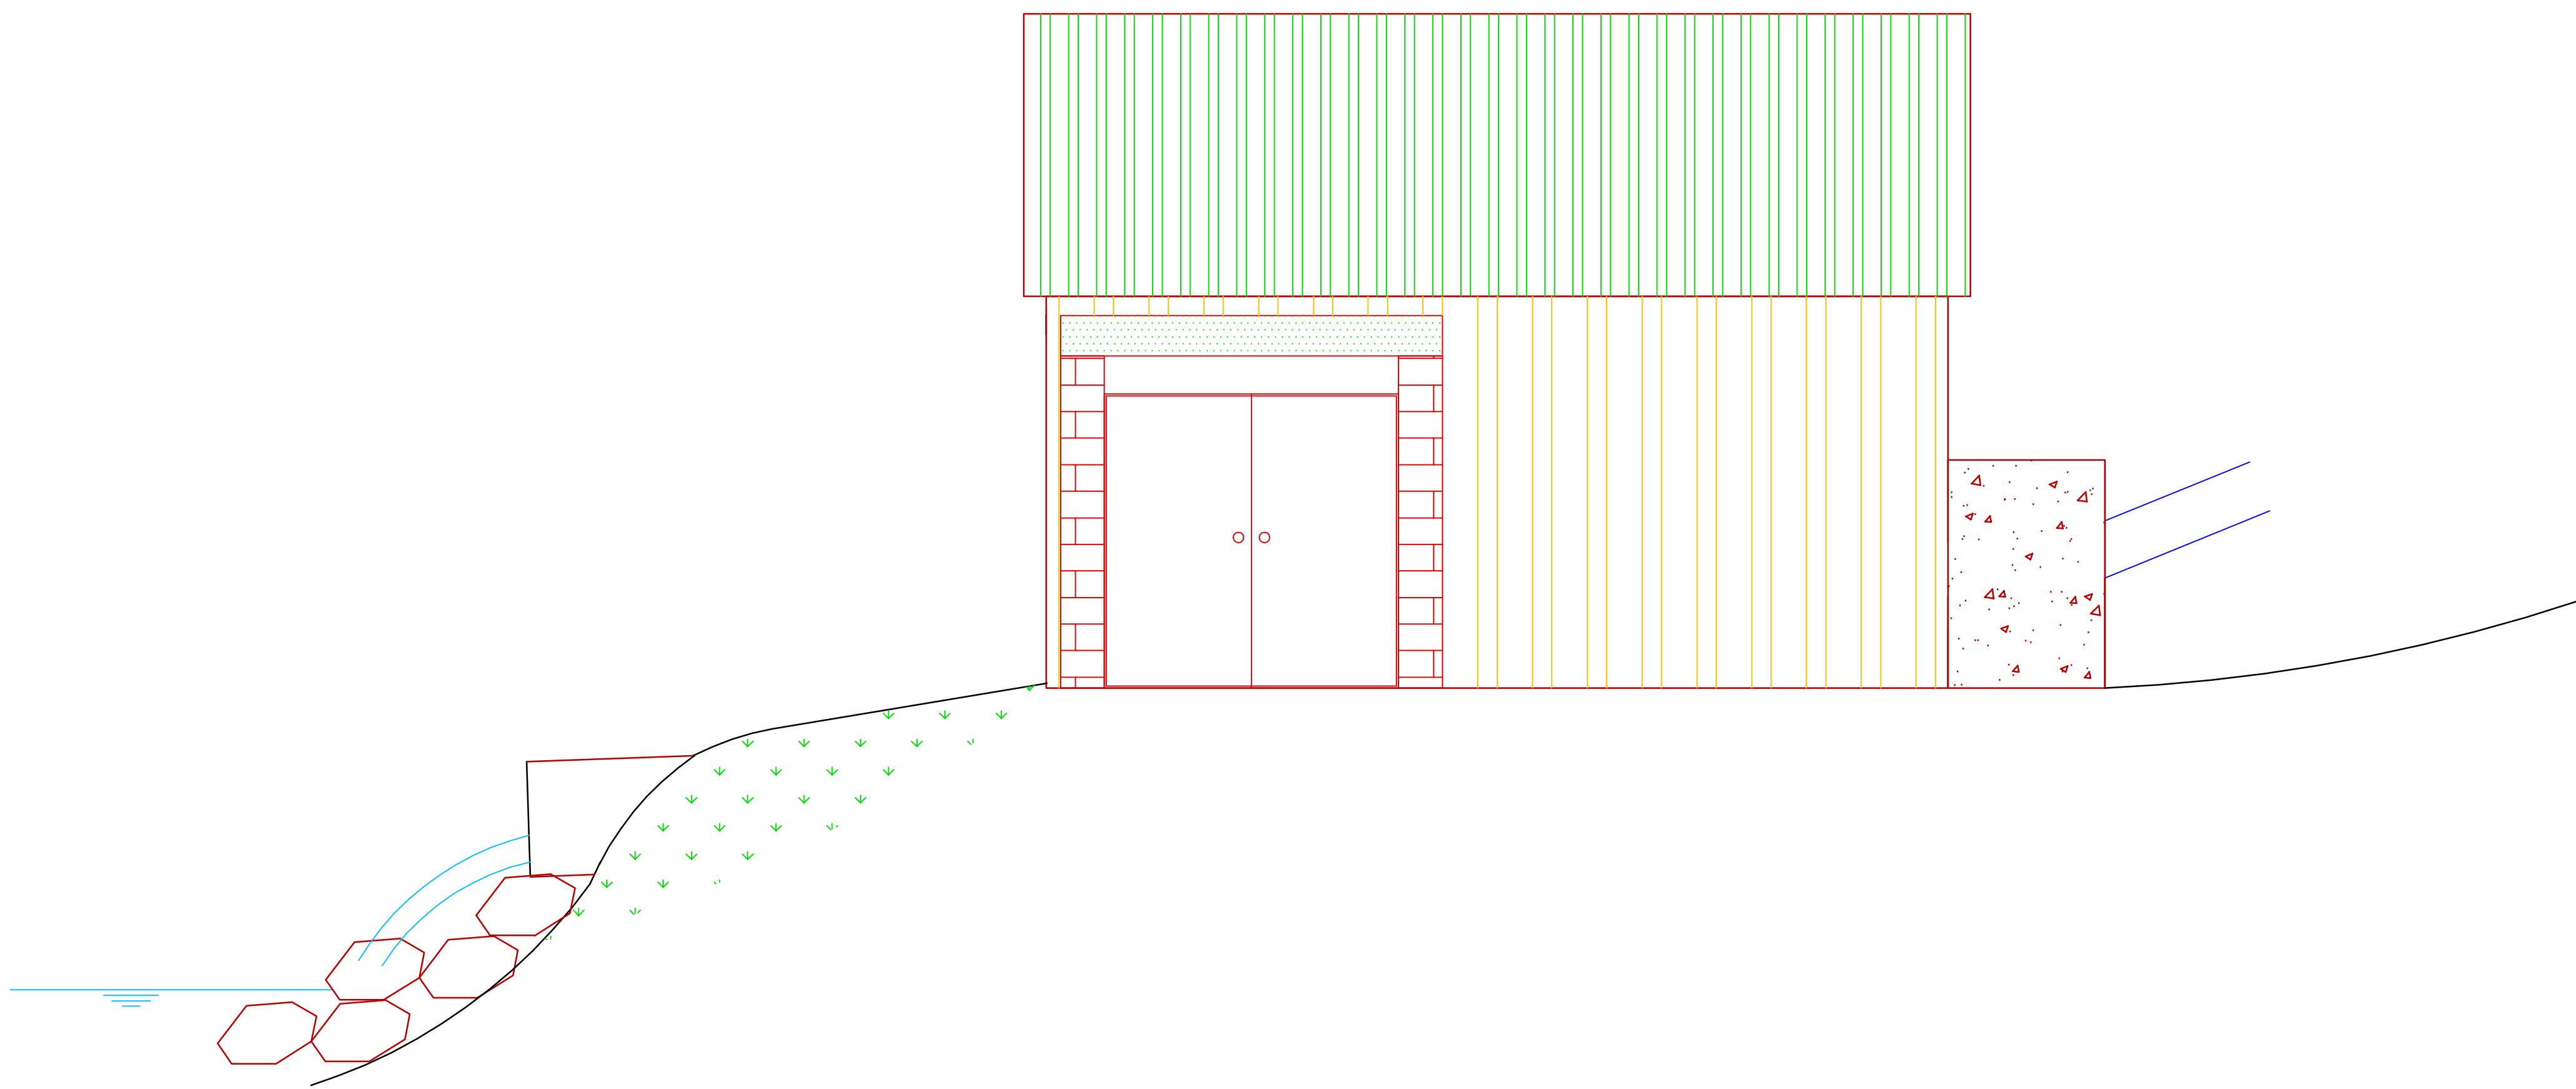

FRONT ELEVATION

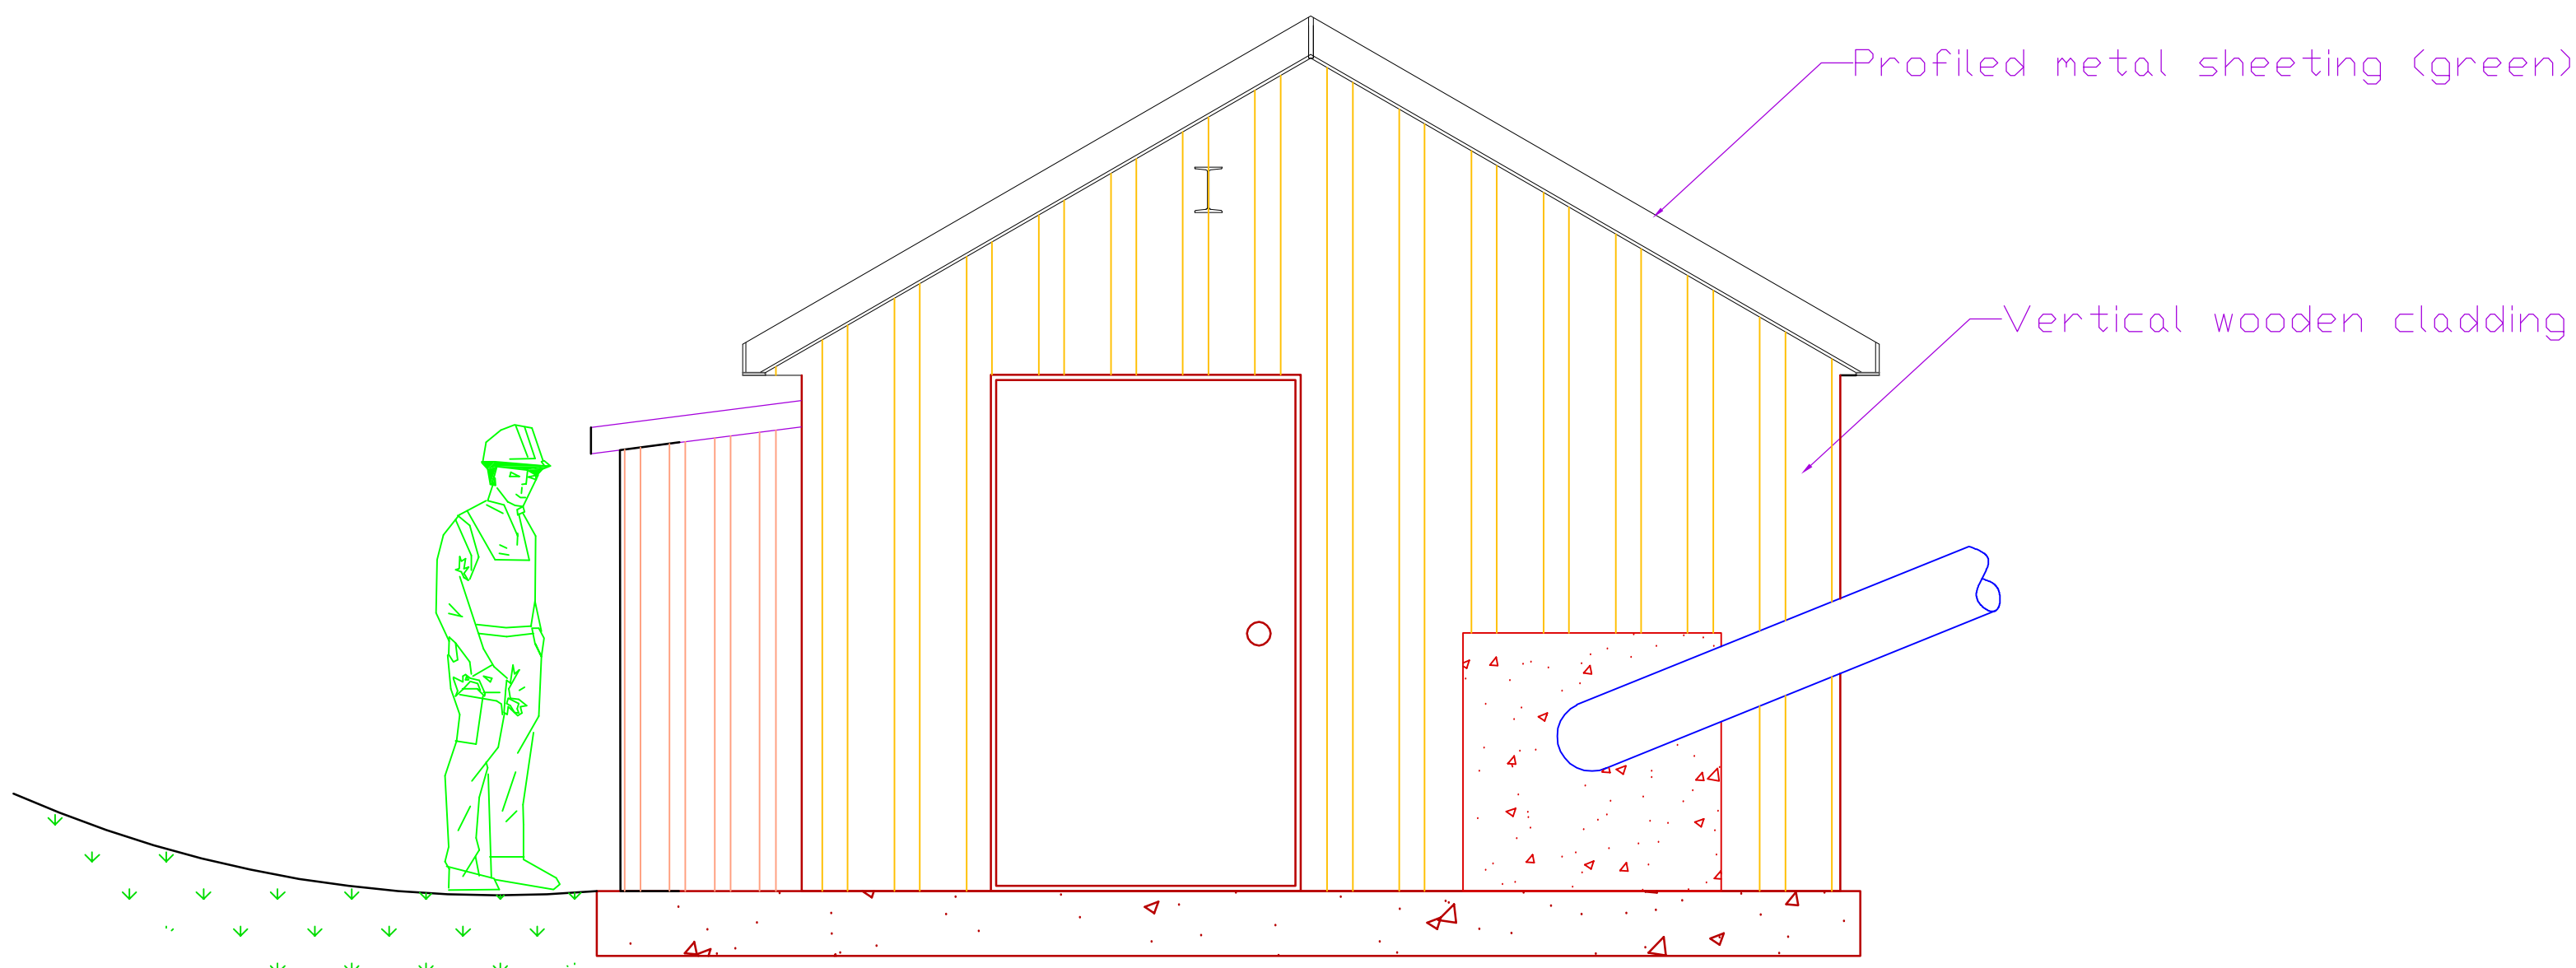

SOUTH ELEVATION

