



FRONT ELEVATION of  
FLOW-SPLIT NOTCH (A-A)

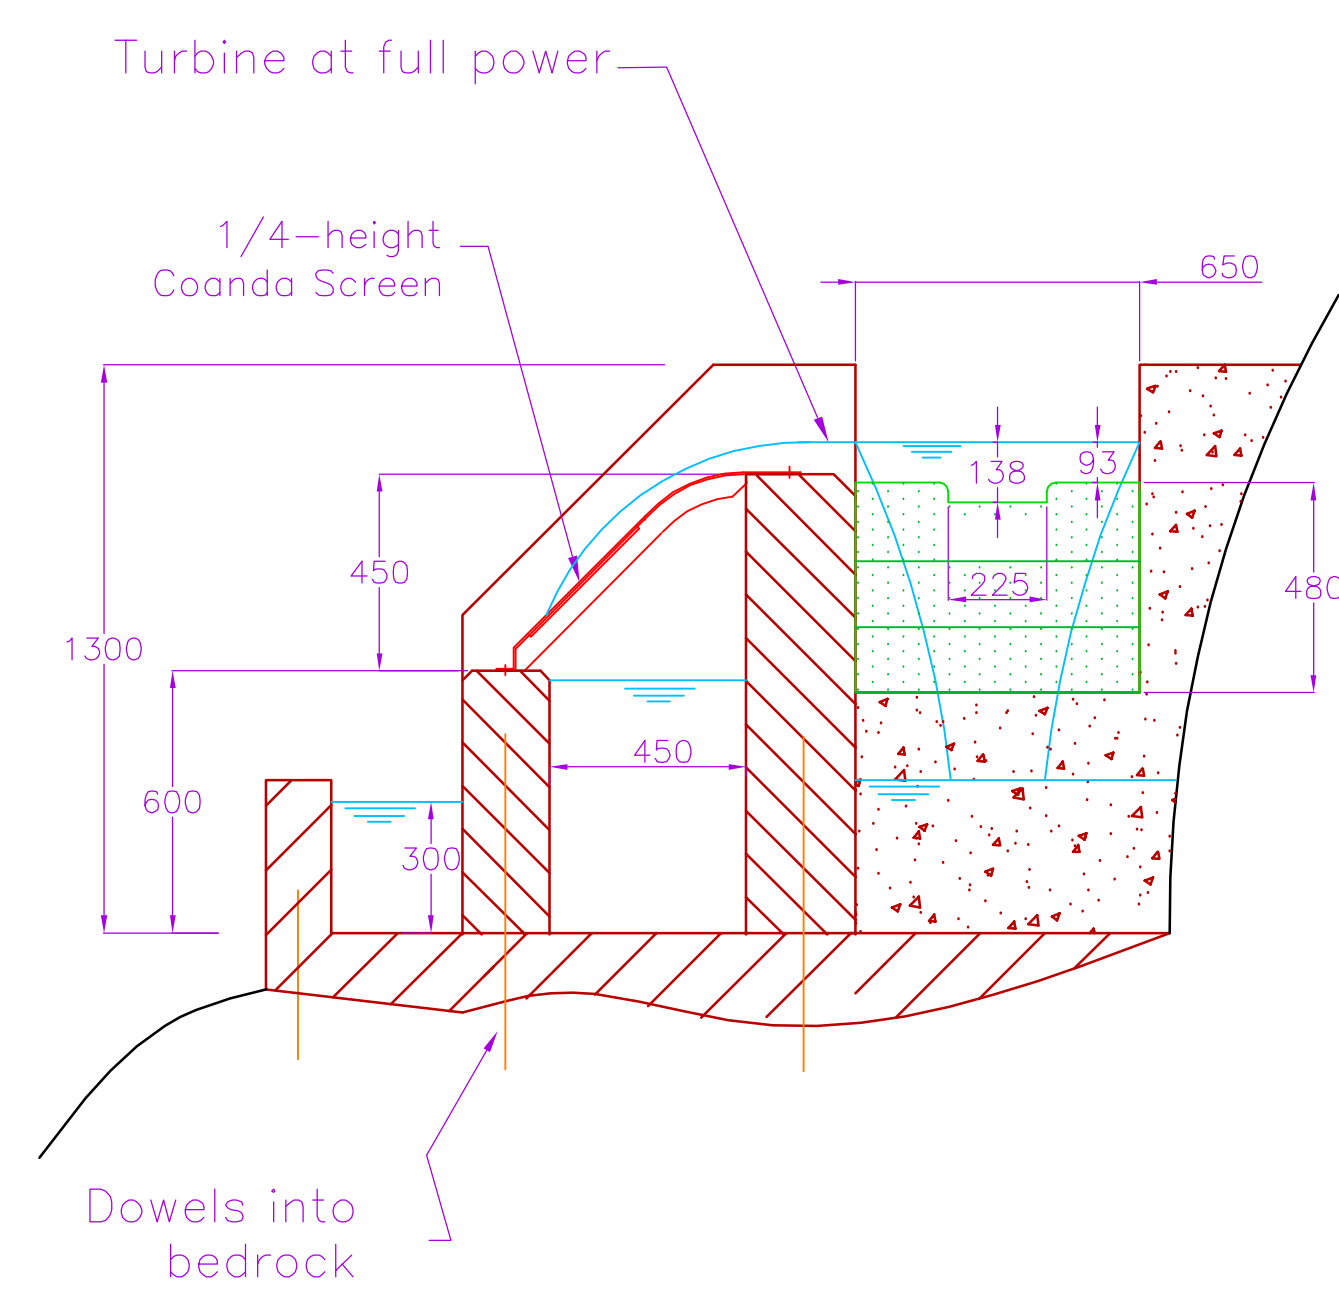


FRONT ELEVATION

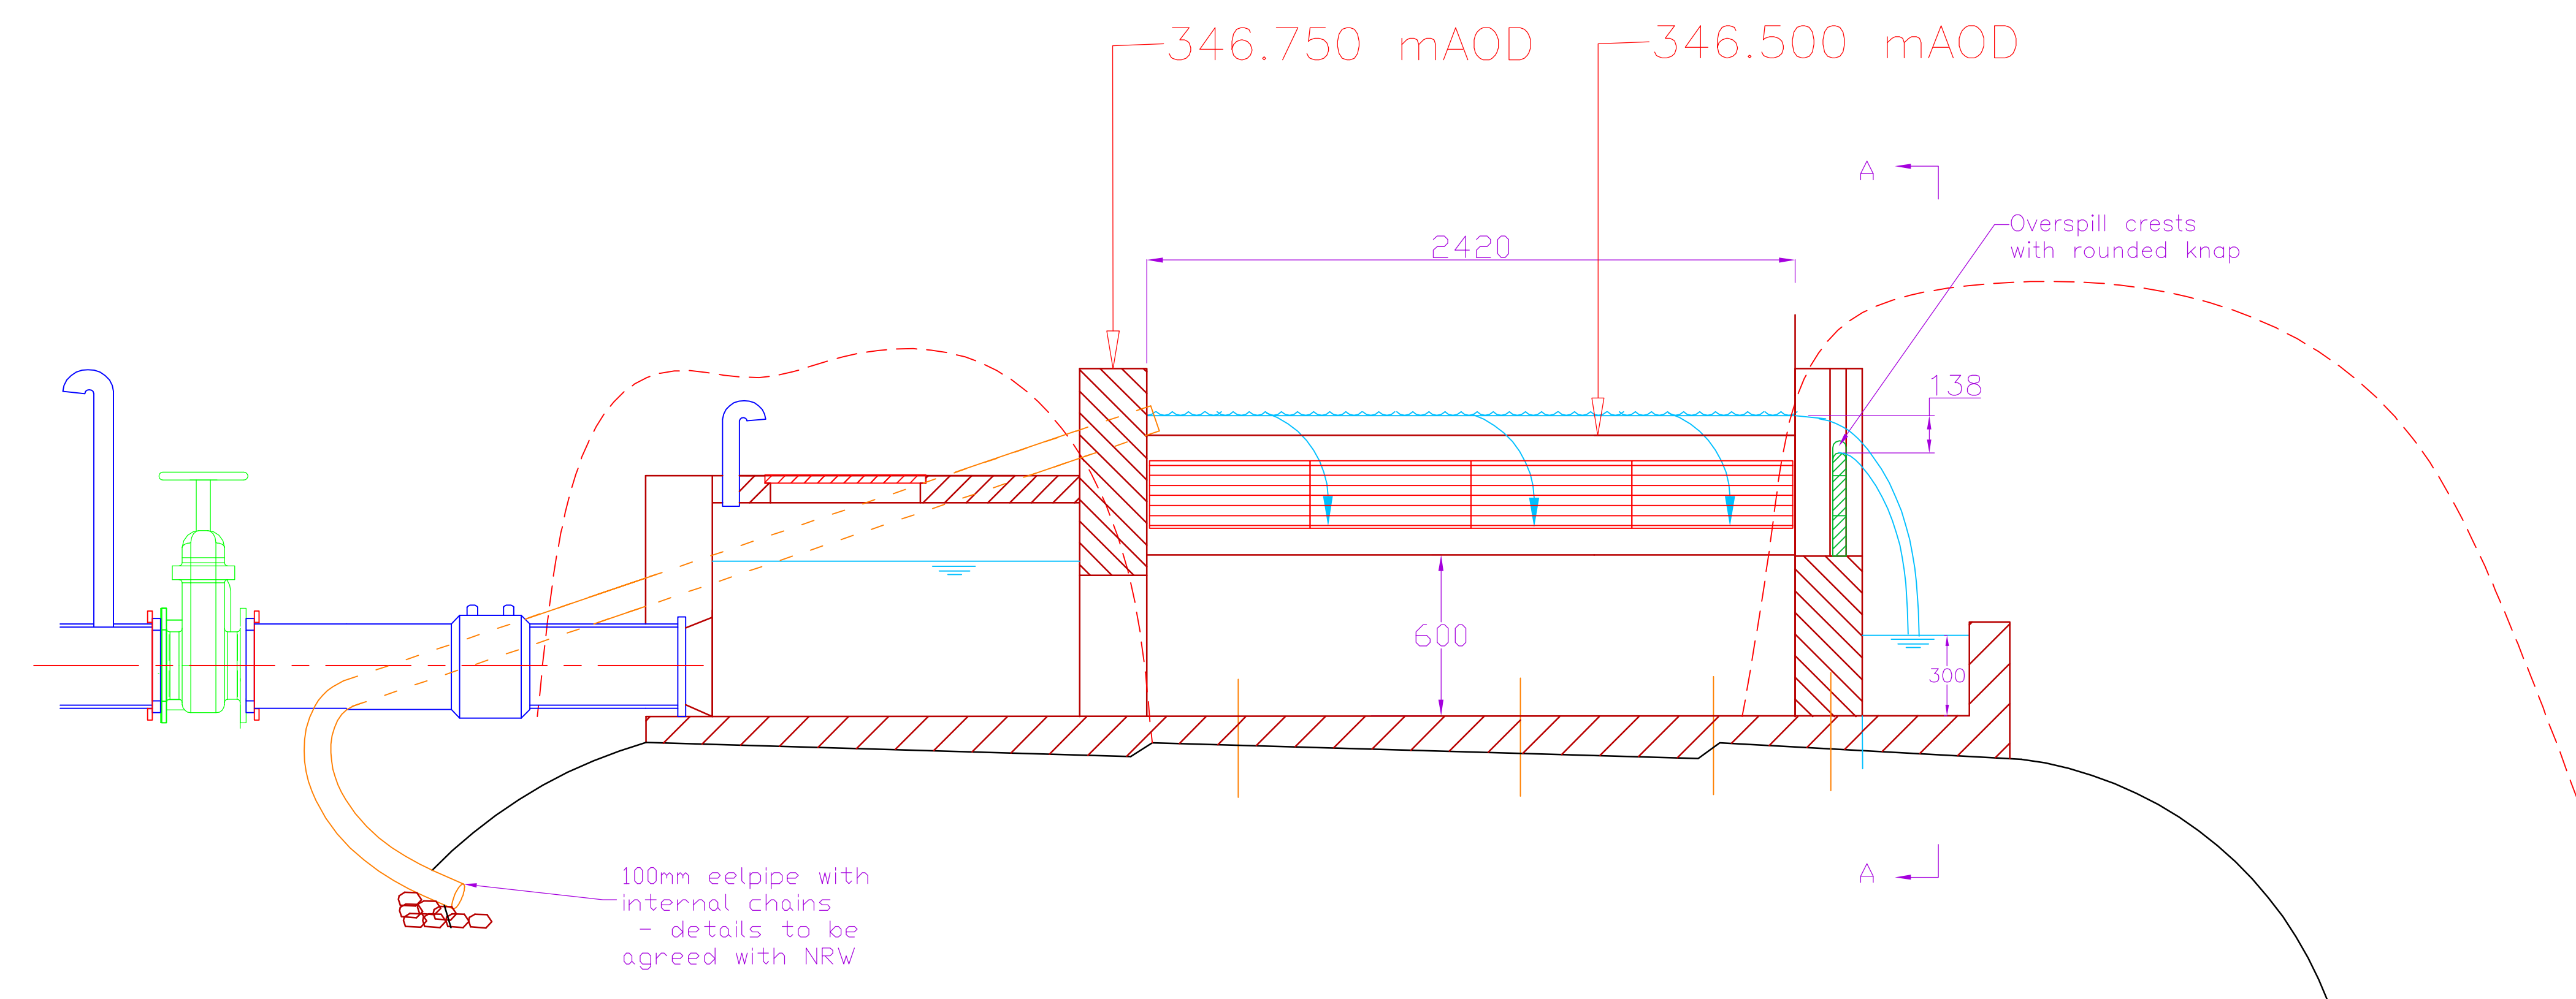


## Bonwm Hydro Intake

REF:	21471-020-B
SCALE:	1:50 Printed A3
UNITS:	mm
Drawn by:	O F Paish
Date:	9/9/2021
Filename:	Bonwm v2.1


PLAN VIEW

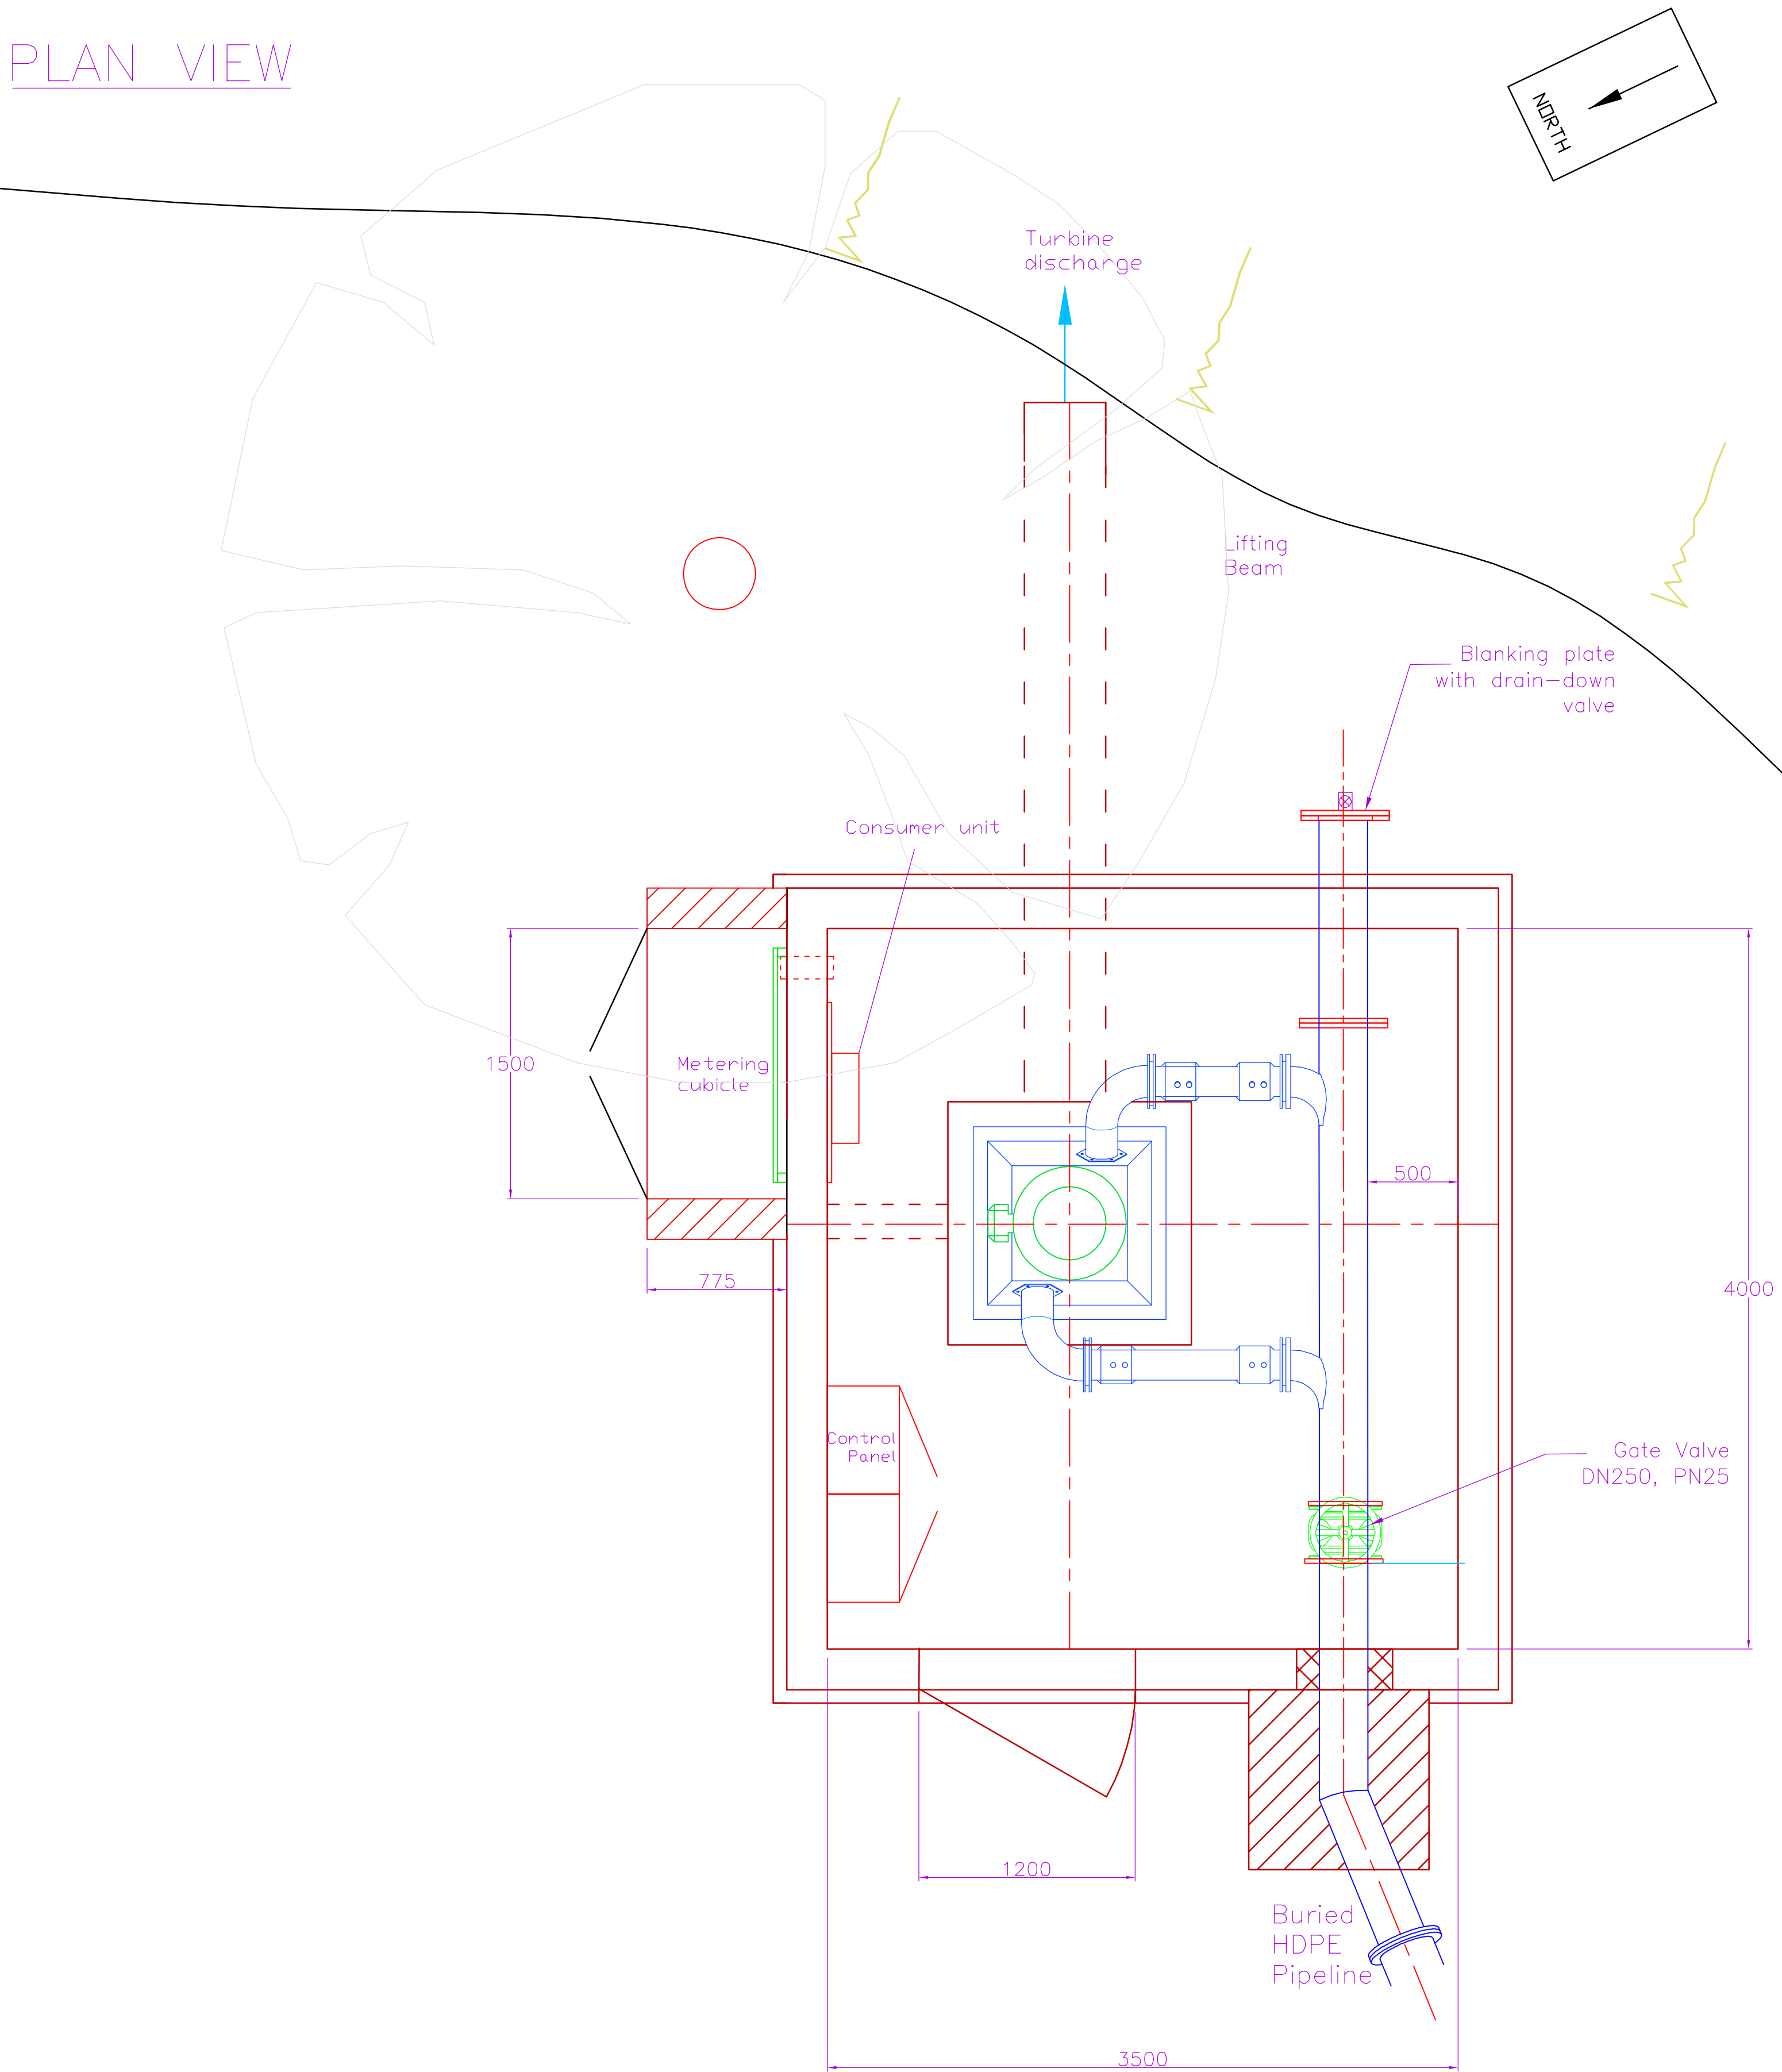


NORTH ELEVATION

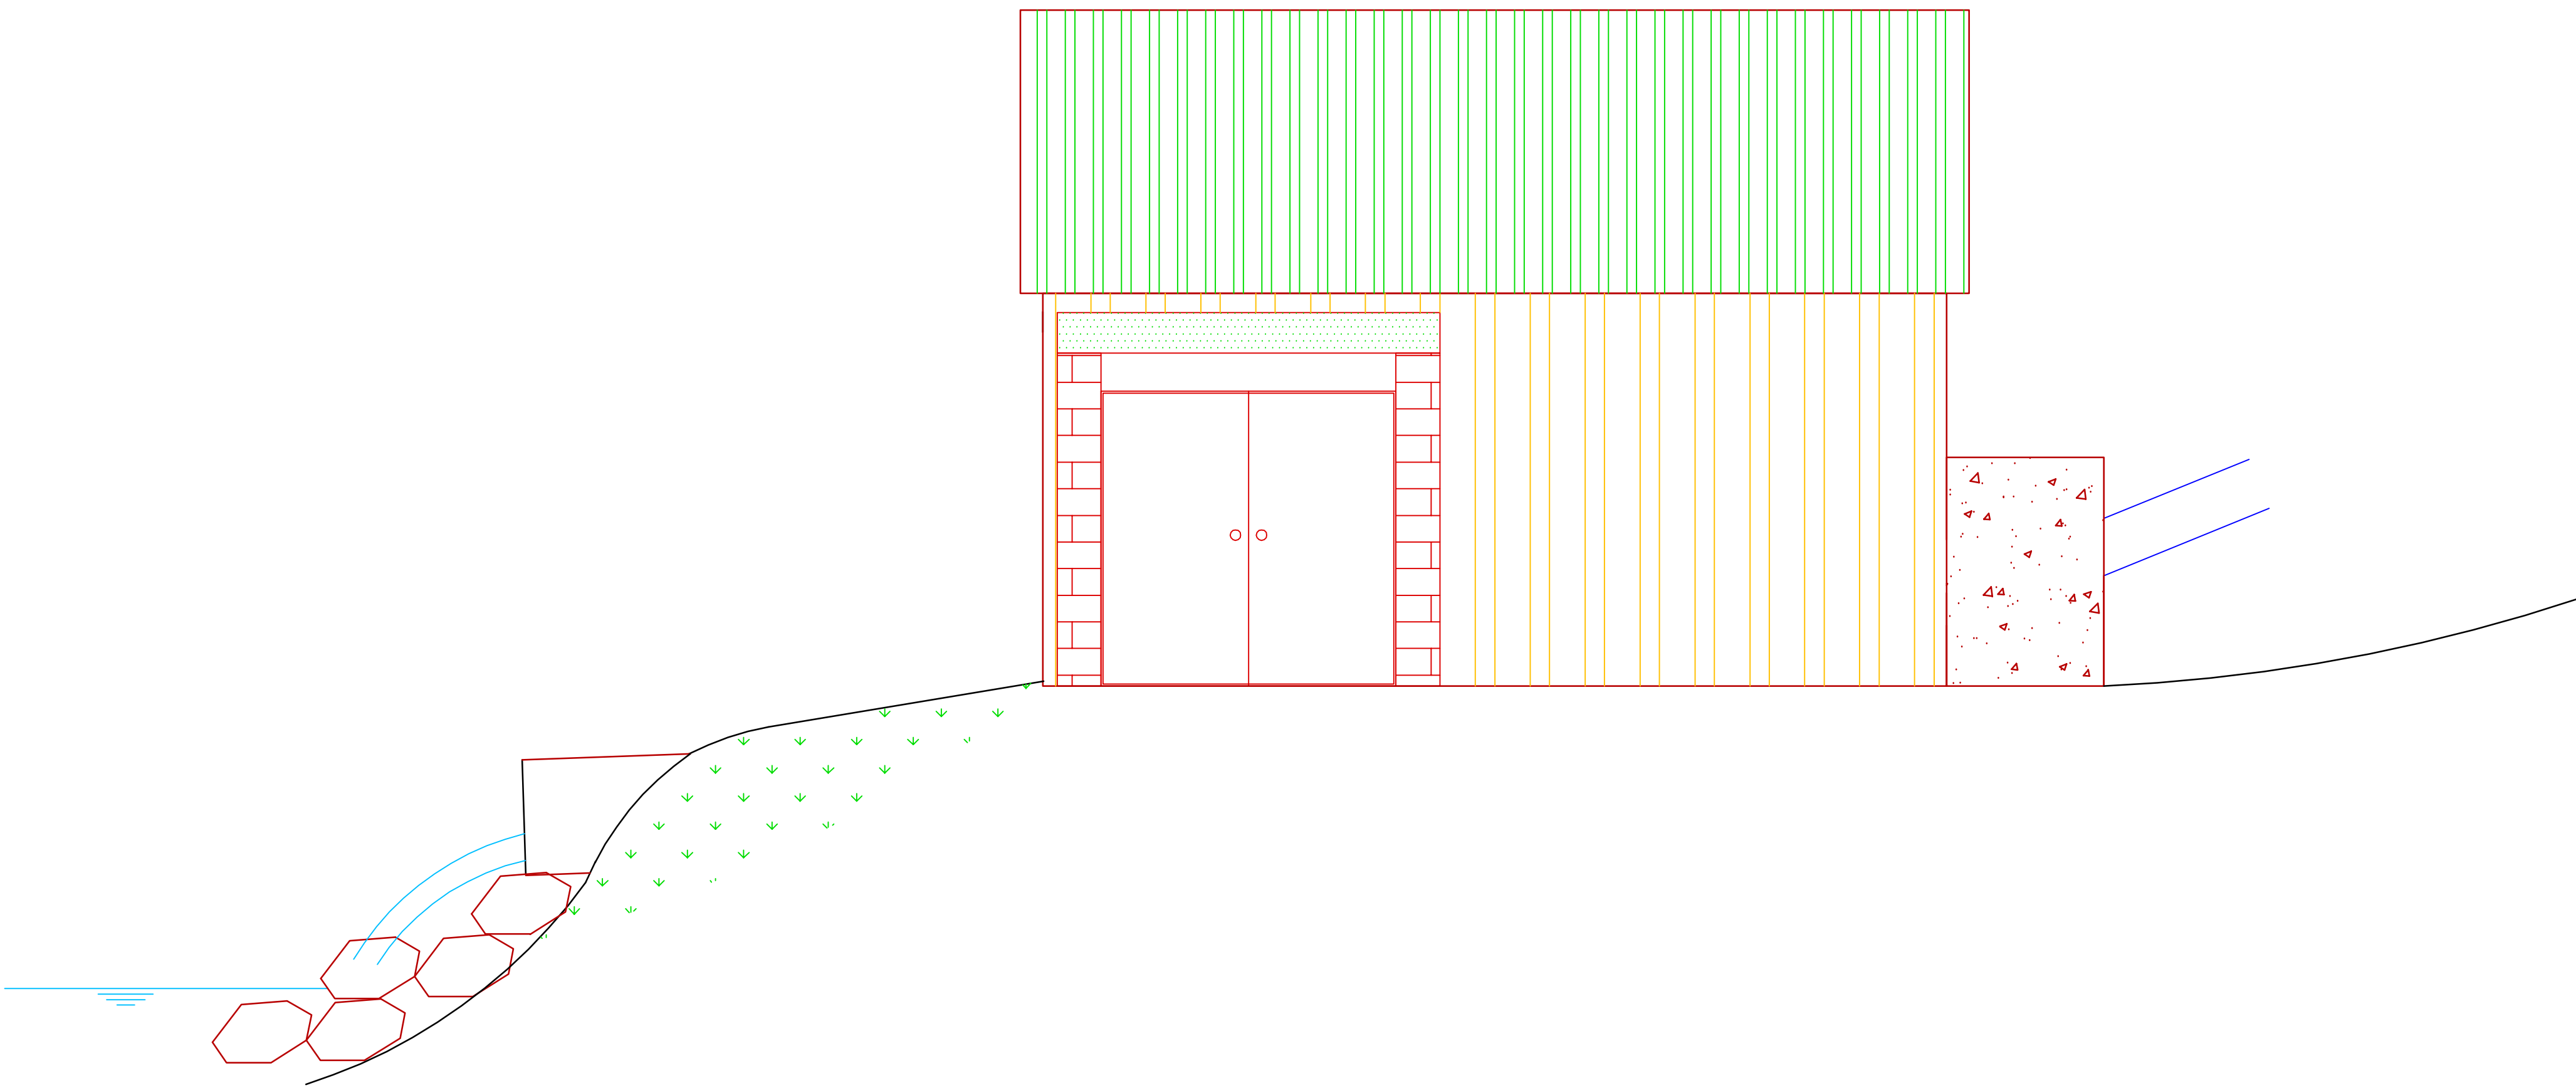

SOUTH ELEVATION

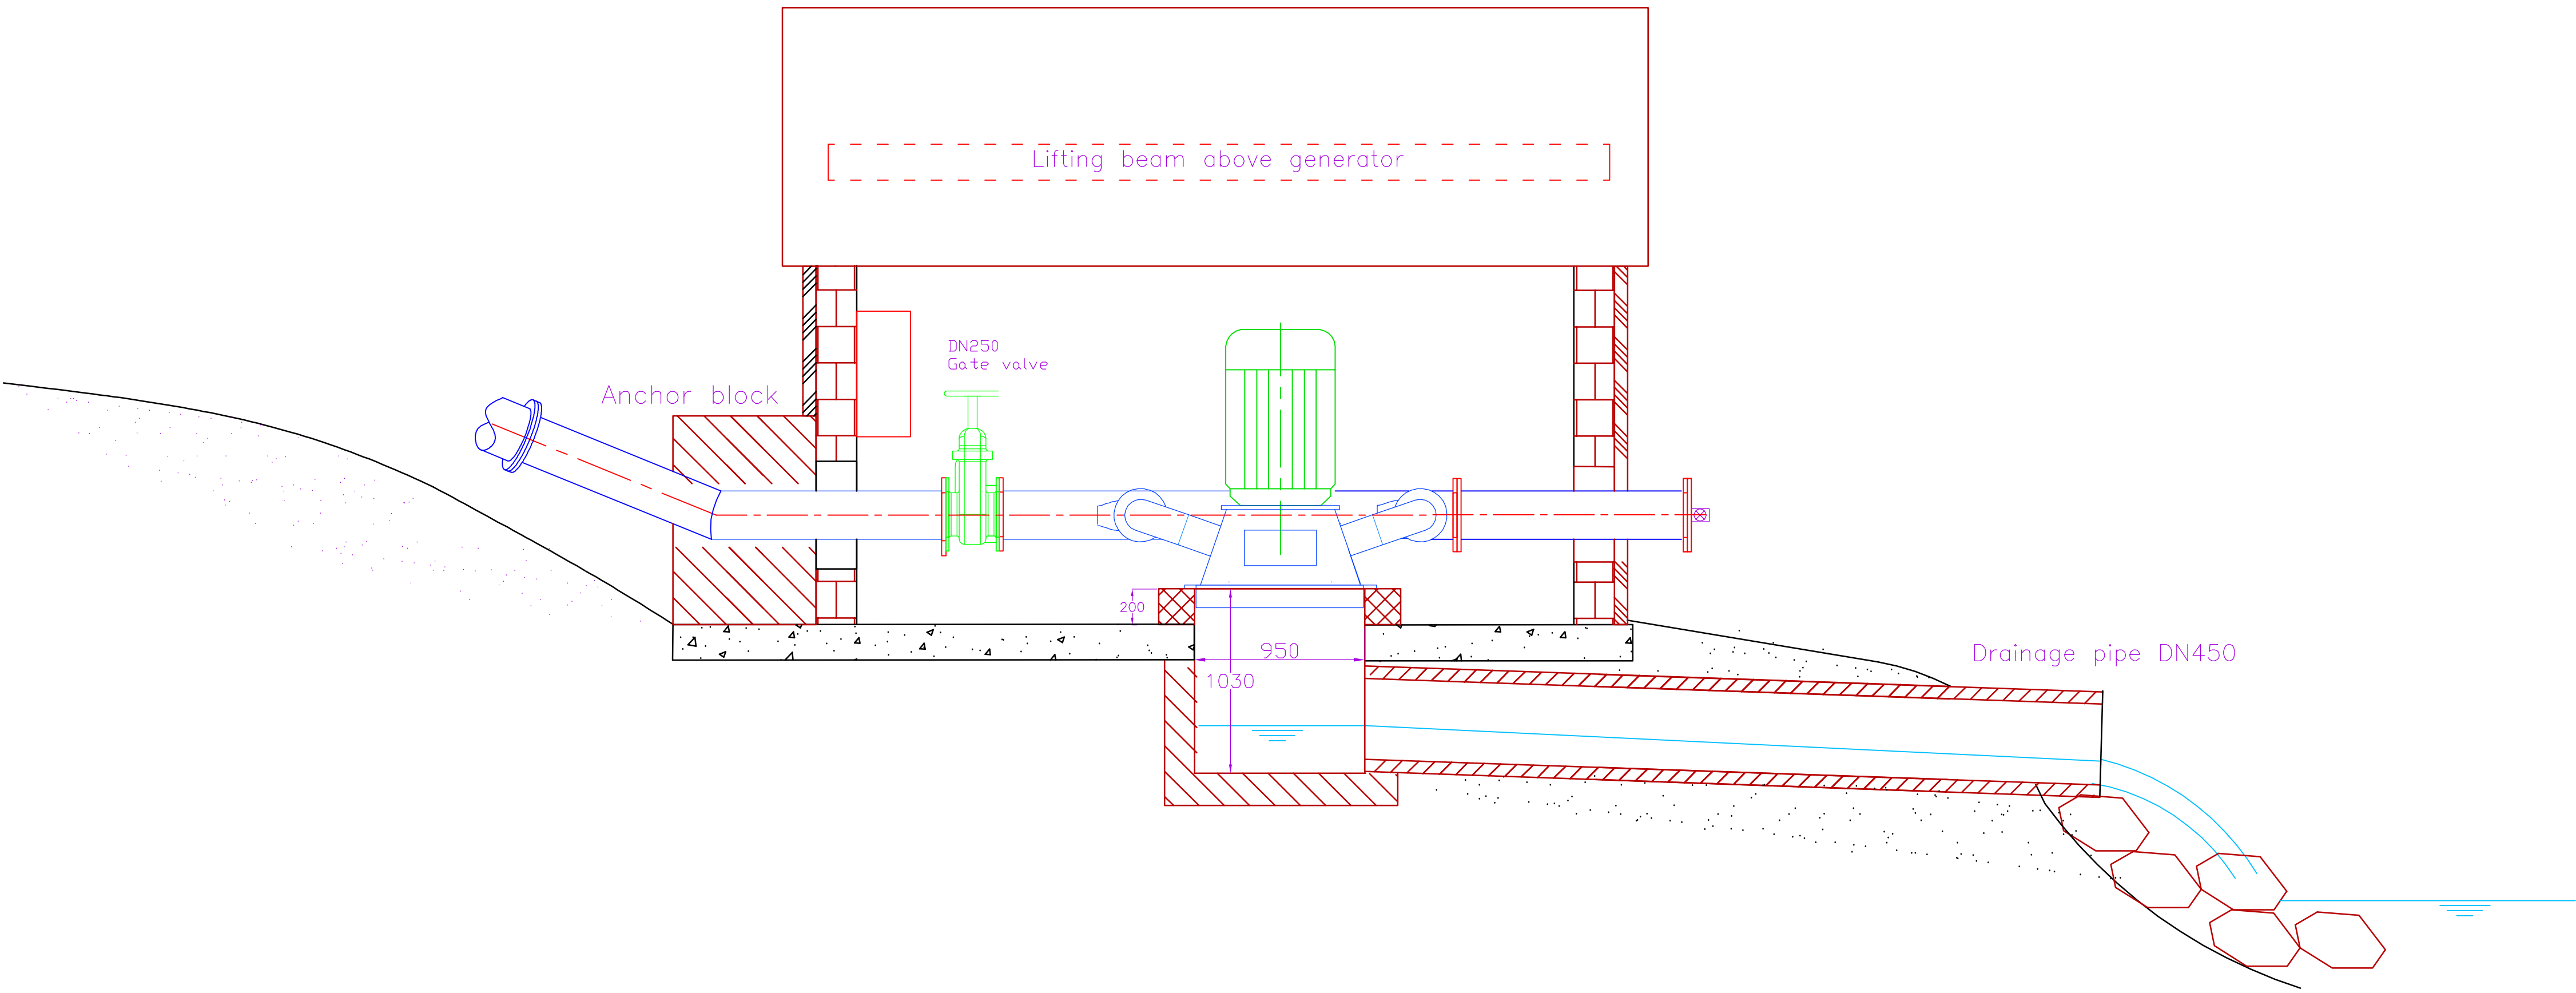

FRONT ELEVATION

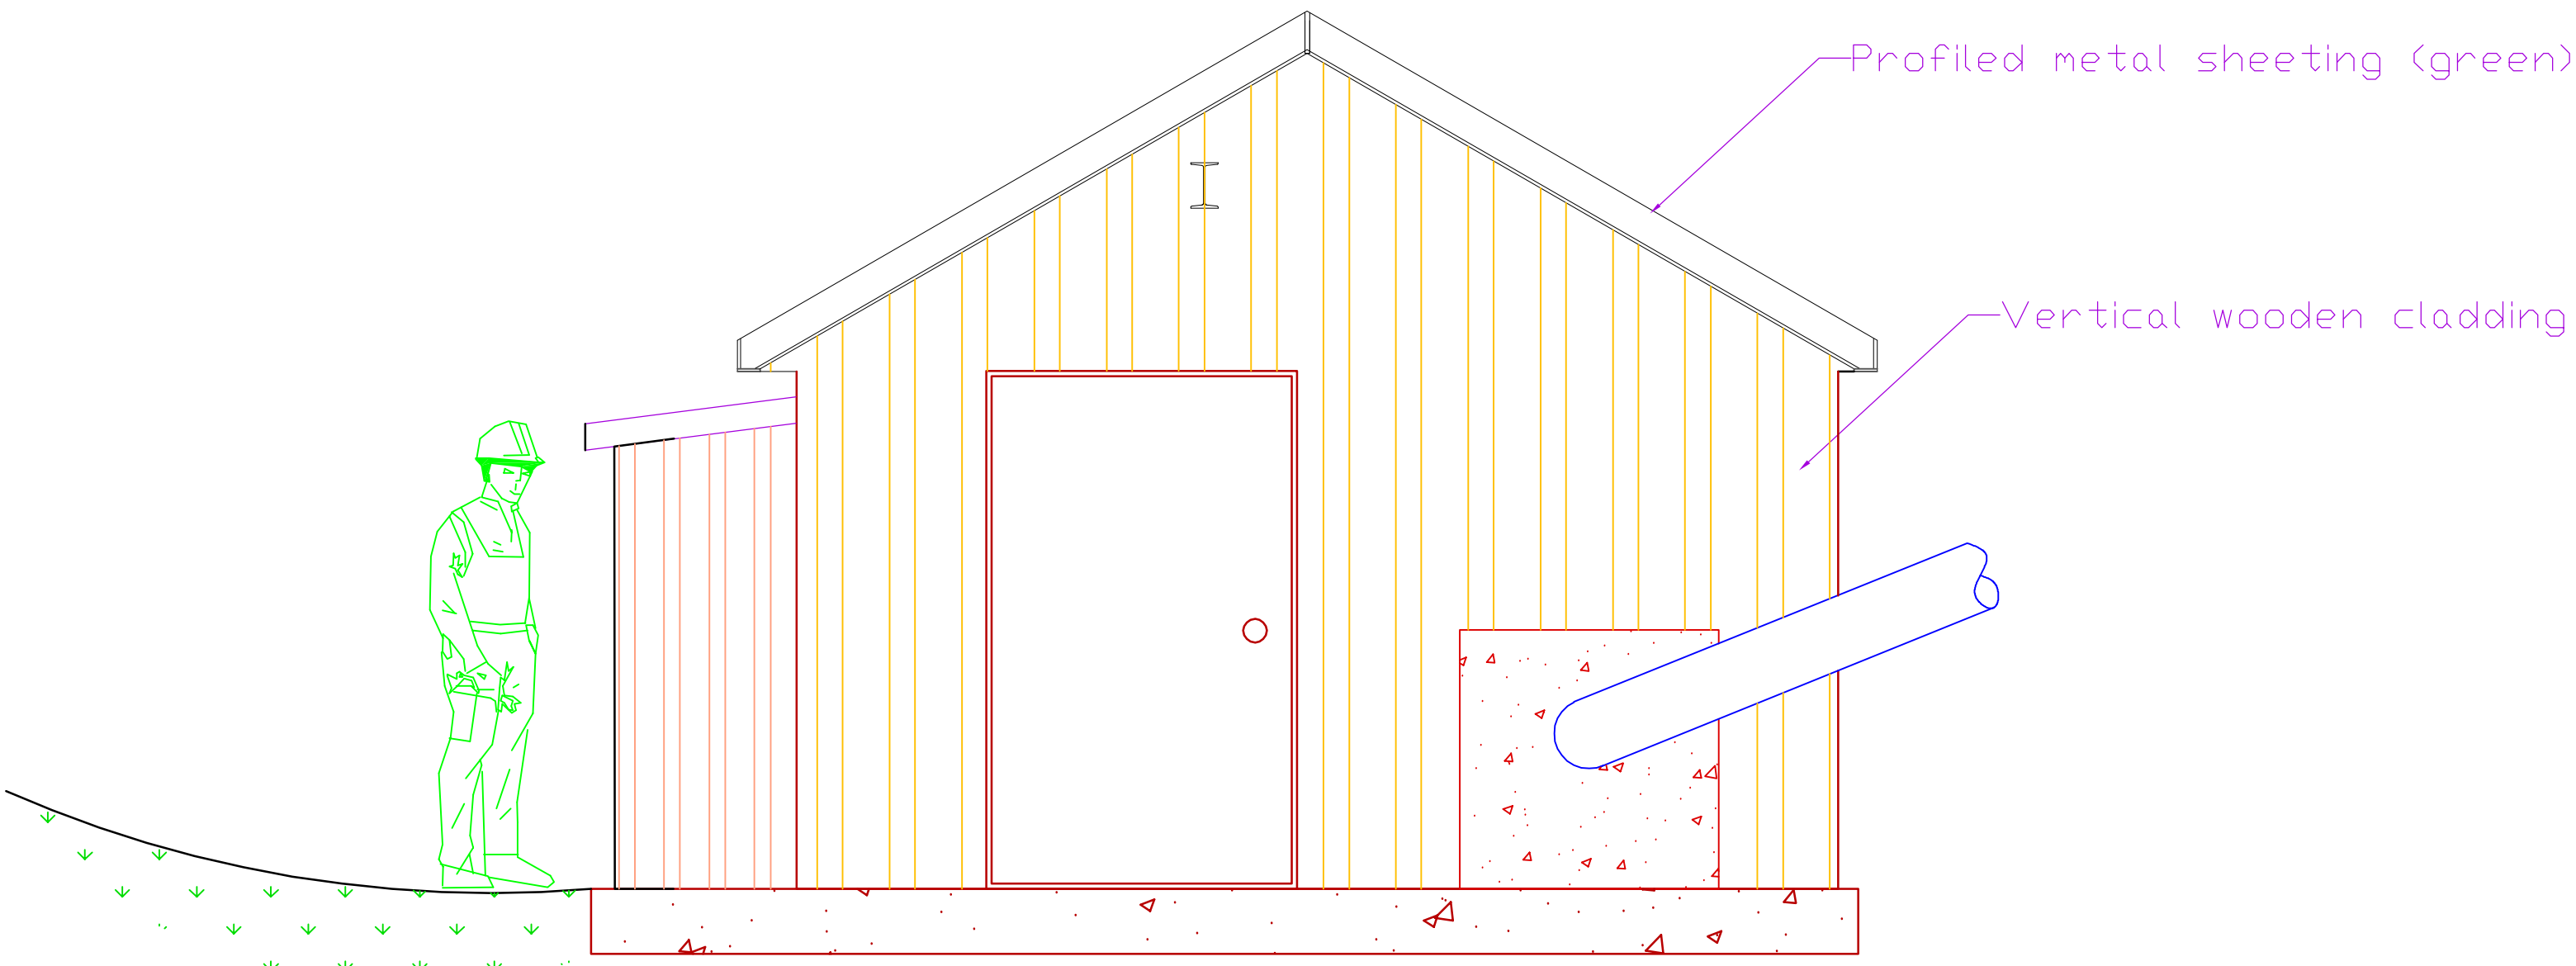

# Bonwm Hydro Shed

REF: 21471-030-B

SCALE: 1 : 100 Printed A4

UNITS: mm

Drawn by: O F Paish

Date: 27/9/2021

Filename: Bonwm v2.6

**DerwentHYDRO**