




THIS DRAWING IS TO BE READ IN CONJUNCTION WITH ALL RELATED DRAWINGS. ALL DIMENSIONS MUST BE CHECKED AND VERIFIED ON SITE BEFORE COMMENCING ANY WORK OR PRODUCING SHOP DRAWINGS. THE ORIGINATOR SHOULD BE NOTIFIED IMMEDIATELY OF ANY DISCREPANCY. THIS DRAWING IS COPYRIGHT AND REMAINS THE PROPERTY ROGER PARRY & PARTNERS.

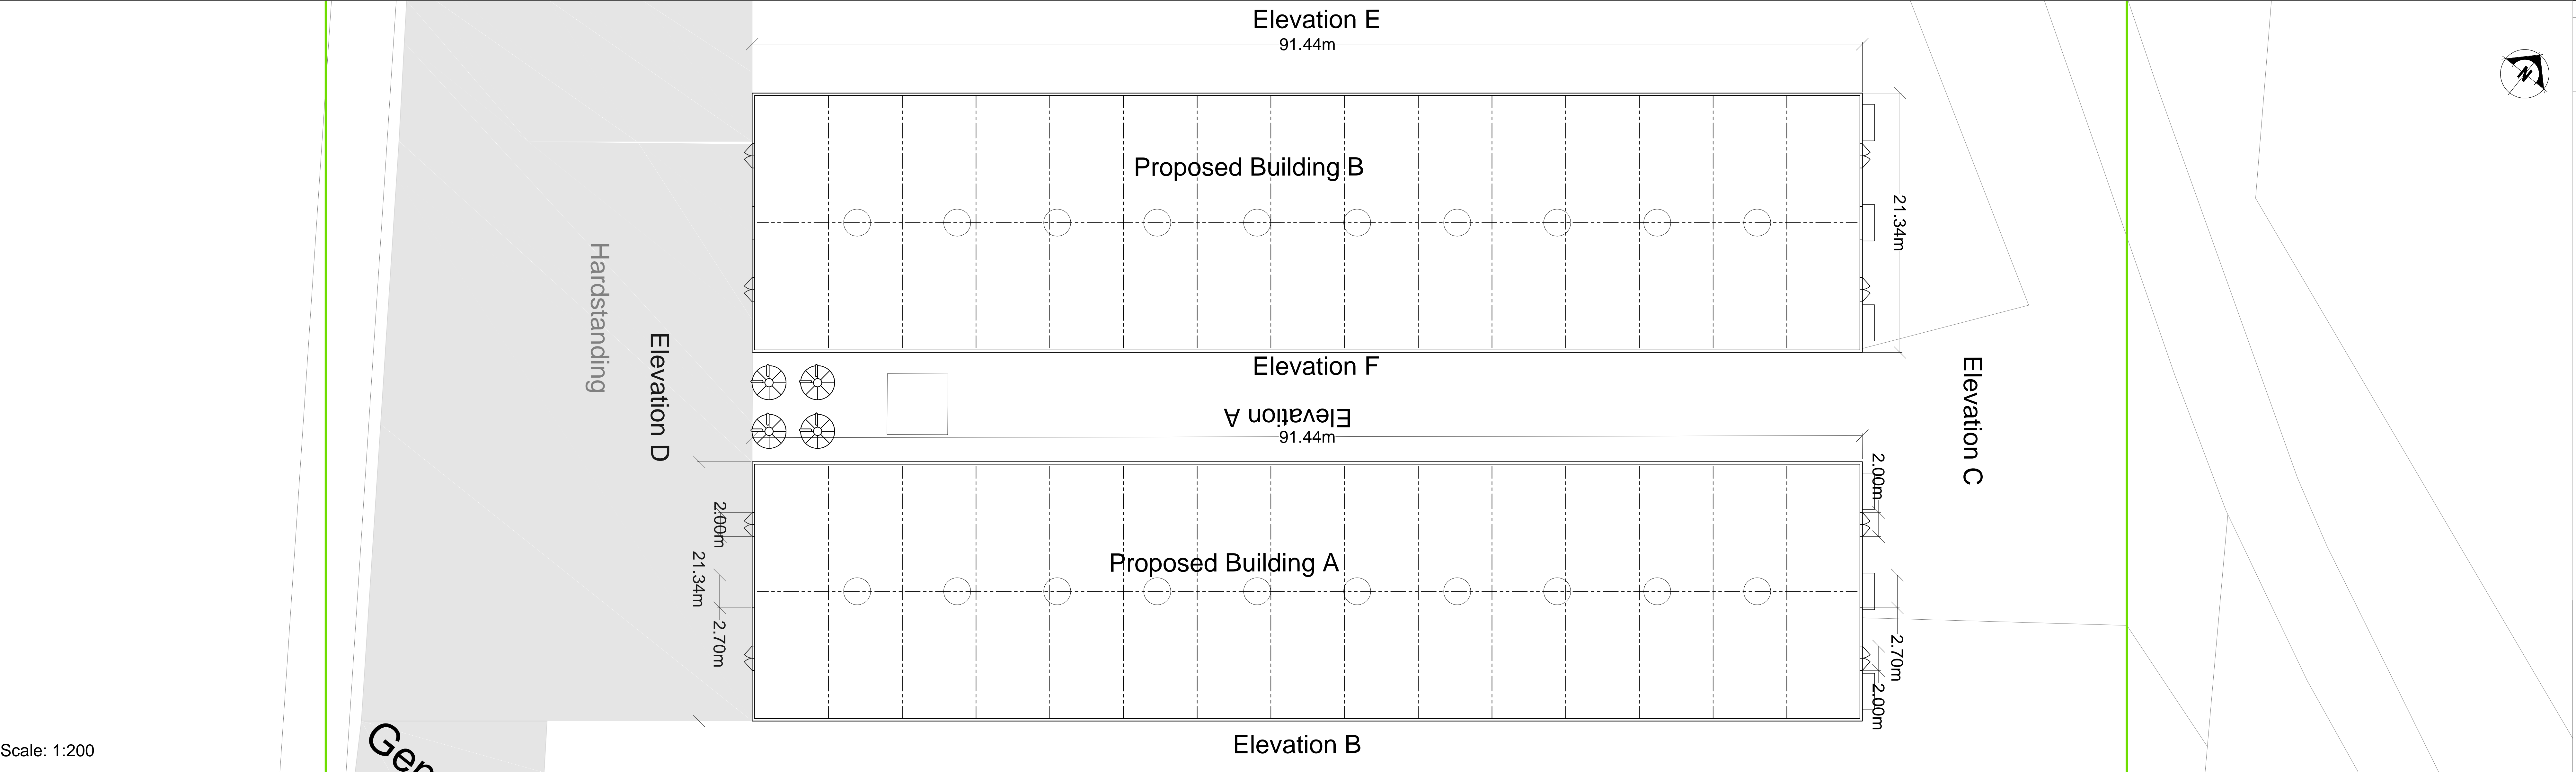


Scale: 1:200

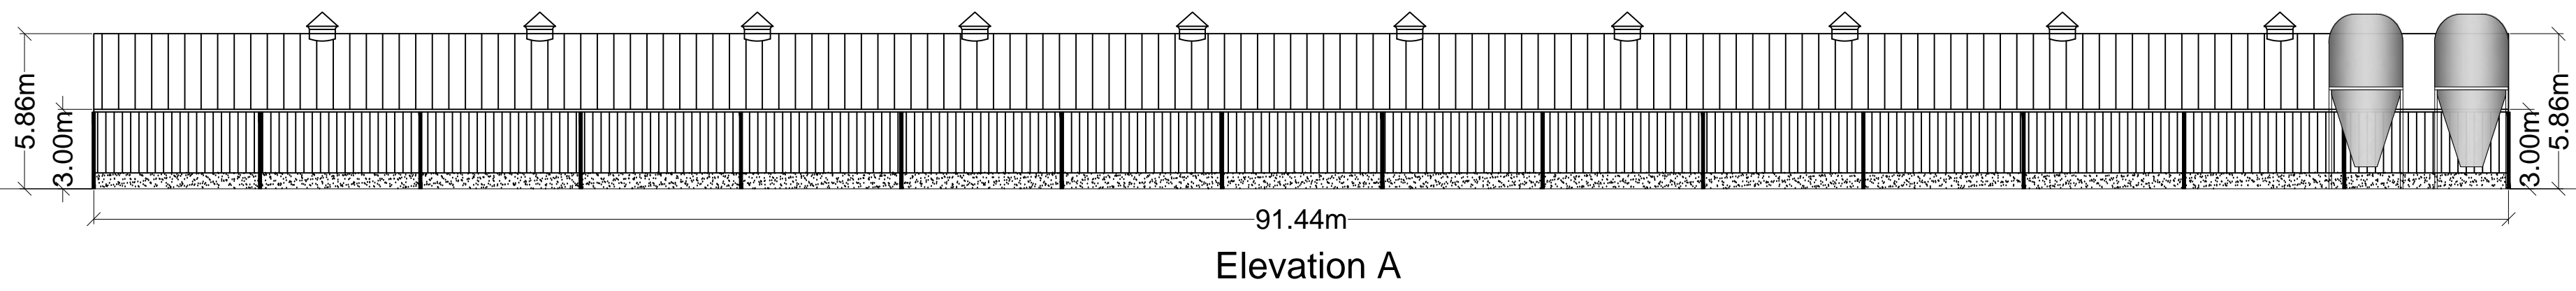


Scale: 1:200

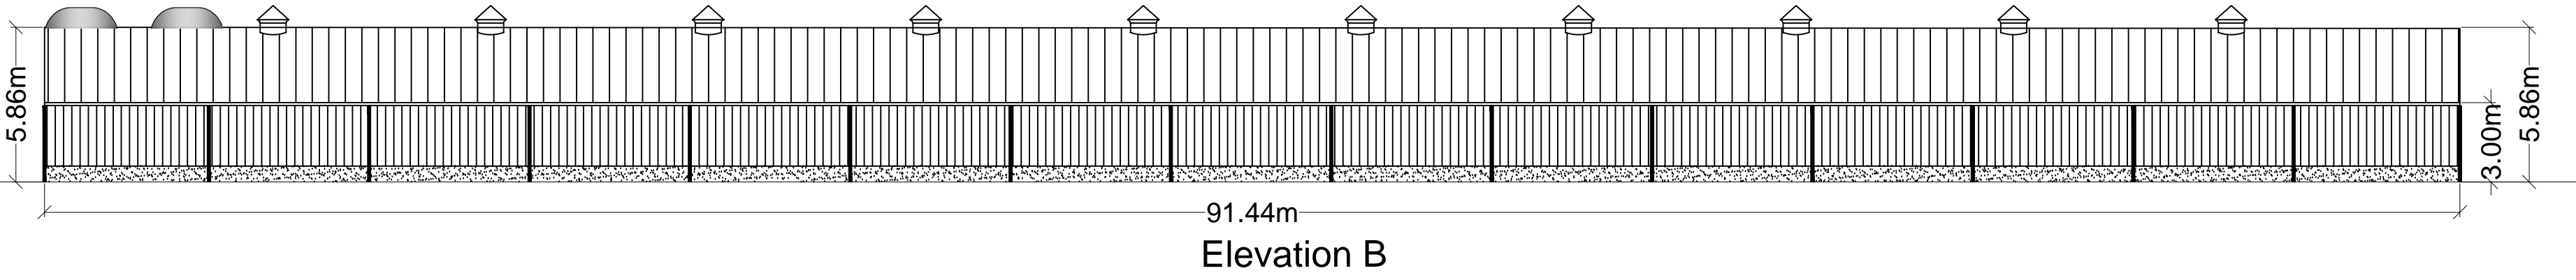



Scale: 1:200

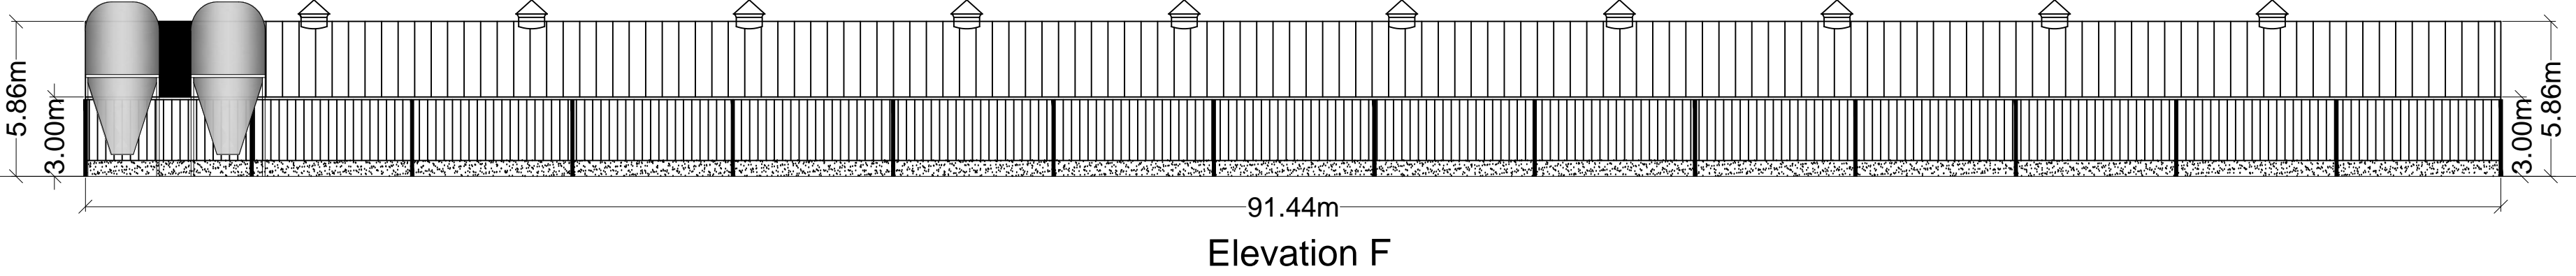

Scale: 1:200

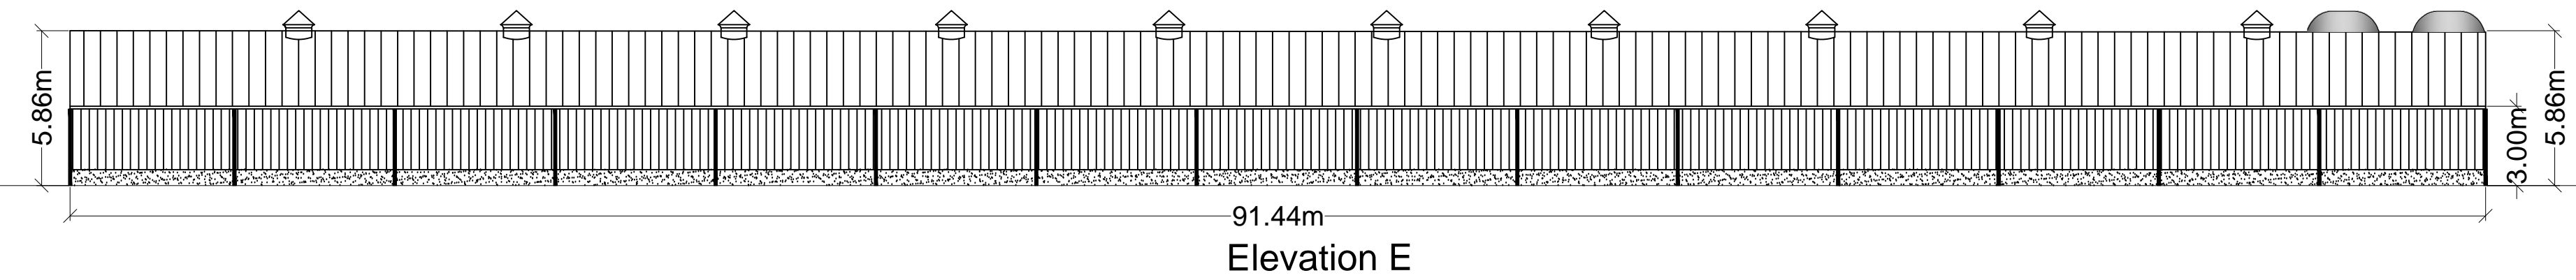

Scale: 1:200

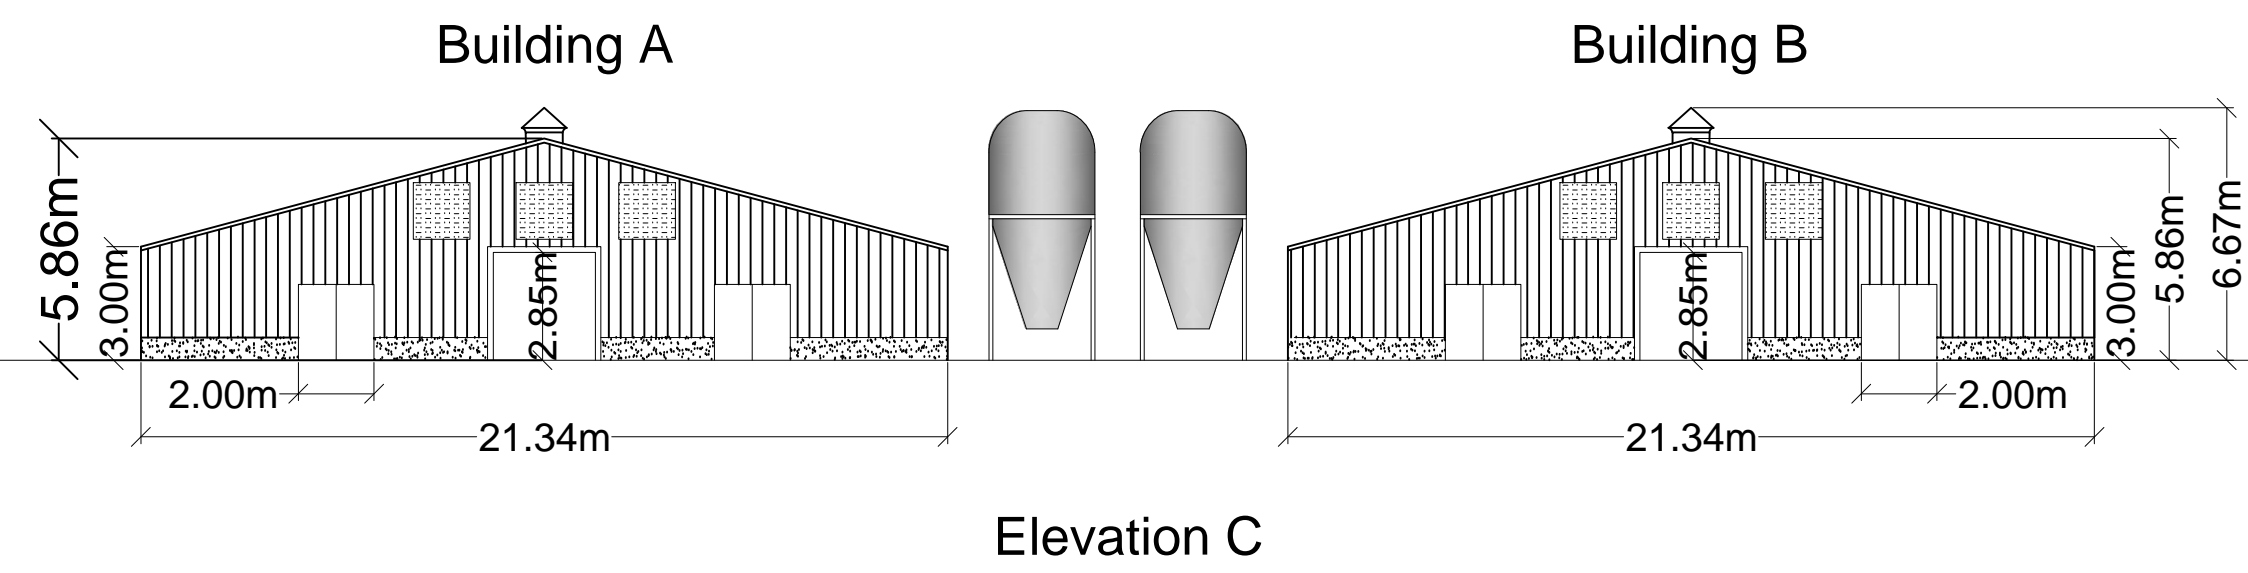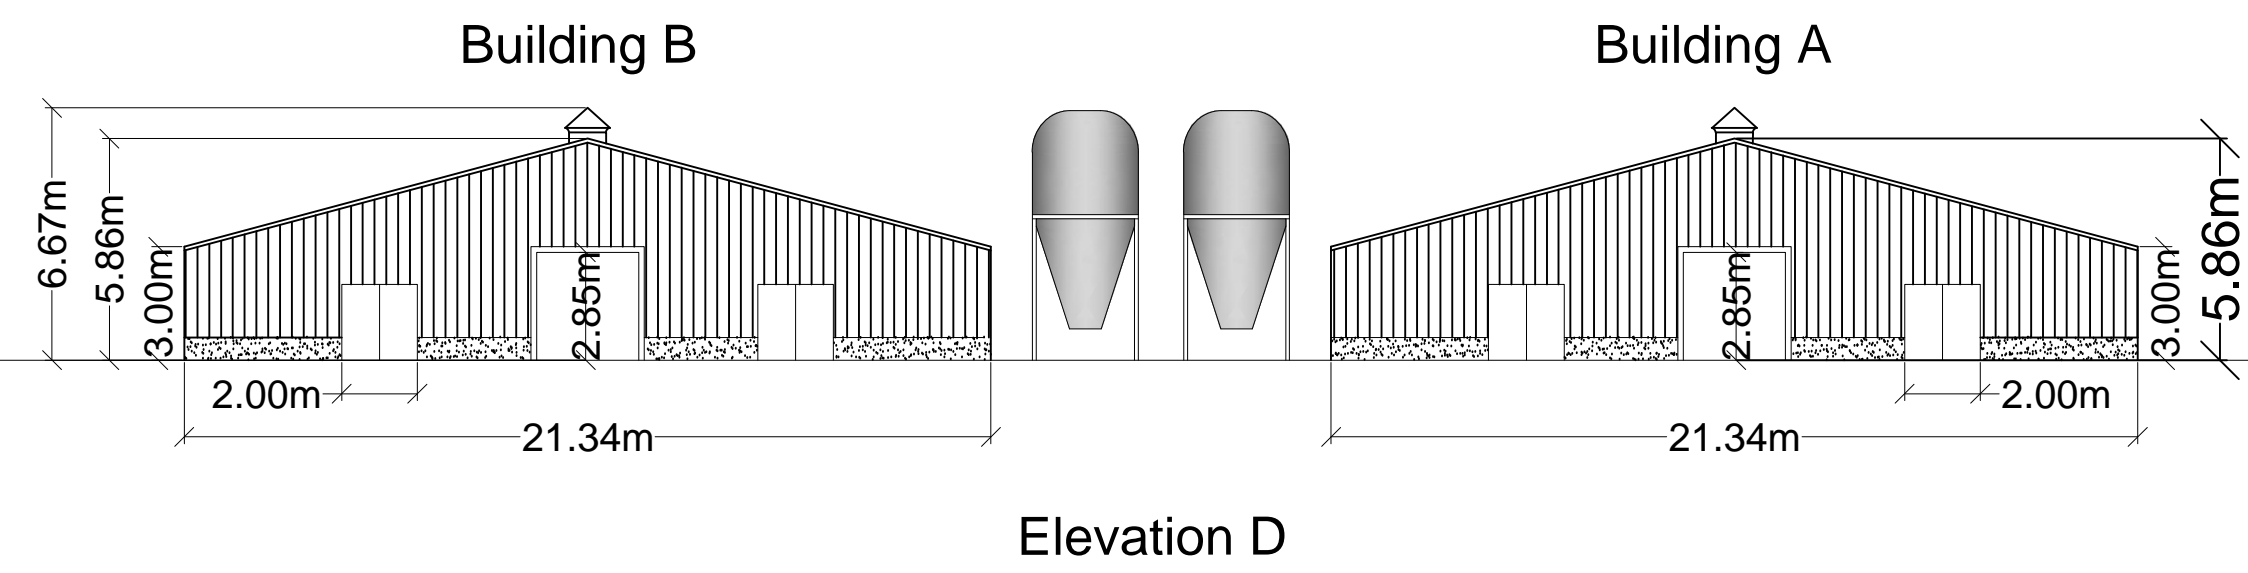

Rev	Description	Date	Dr by	App by
Original				



Residential - Agricultural - Commercial

Job	Proposed Pullet Rearing Unit
Title	Proposed Elevations & Floor Plan Building A
Location	Garn Llanbadarn Fynydd Llandrindod Wells Powys LD1 6YE
Client	V E Lewis & Son
Scales	See Plan @ A0
Drawing No.	RJC-MZ188-03
Drawn by	AZ
Date	12/07/2018

HOGSTOW HALL, MINSTERLEY SHREWSBURY, SHROPSHIRE, SY5 0HZ
Tel: 01743 791336 Fax: 01743 792770
email: mail@rogerparry.net
Web address: www.rogerparry.net