


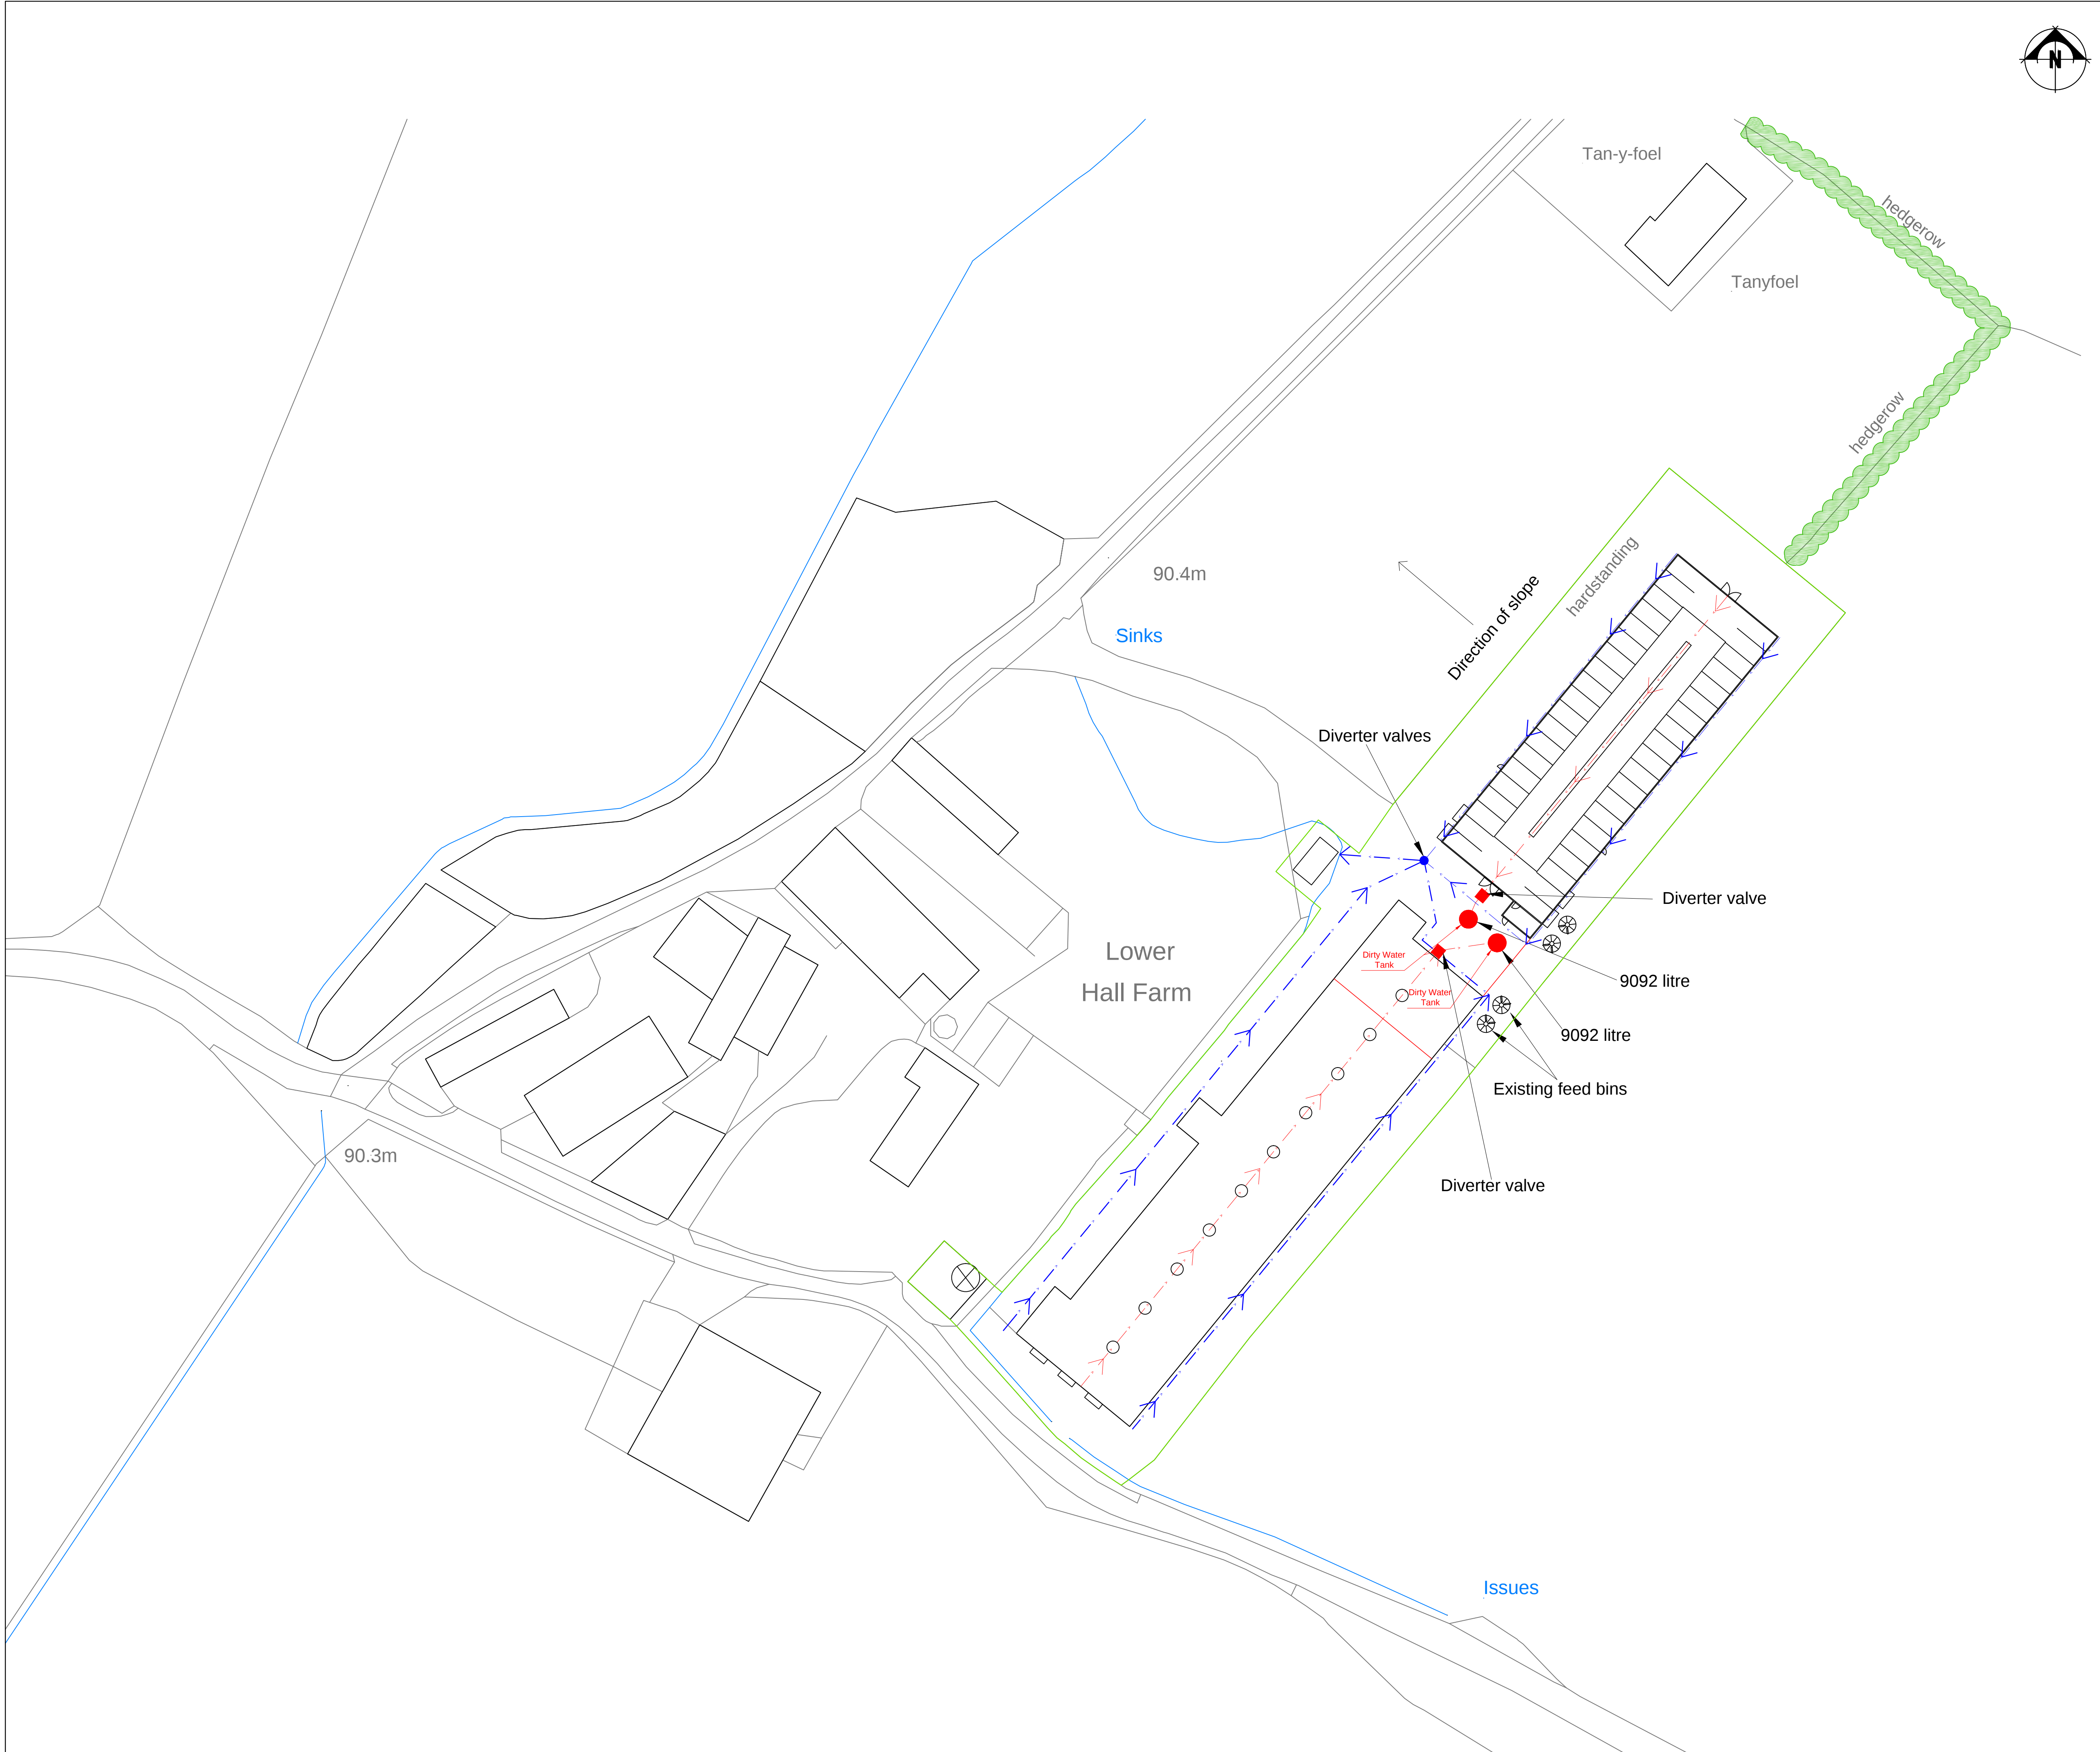

THIS DRAWING IS TO BE READ IN CONJUNCTION WITH ALL RELATED DRAWINGS. ALL DIMENSIONS MUST BE CHECKED AND VERIFIED ON SITE BEFORE COMMENCING ANY WORK OR PRODUCING SHOP DRAWINGS. THE ORIGINATOR SHOULD BE NOTIFIED IMMEDIATELY OF ANY DISCREPANCY. THIS DRAWING IS COPYRIGHT AND REMAINS THE PROPERTY ROGER PARRY & PARTNERS.

Clean water
Dirty water

Notes:
The outfall will be controlled to provided the required 2.4 l/s. This will be controlled using a hydro break chamber produced by Hydro International.
Soil type:
Freely draining floodplain soils.
Any sensitive receptors protected by a swale.

Rev	Description	Date	Dr by	App by
Original	by			



Residential - Agricultural - Commercial				
Job	Lower Hall IPPC DP			
Title	Proposed Drainage Plan			
Location	Lower Hall Farm Meifod Powys SY22 6HR			
Client	J & E Jones & Son			
Scales	1:500 @ A1			
Drawing No.	RJC-MZ69-04			
Drawn by	MZ	Date	12/08/2018	

HOGSTOW HALL, MINSTERLEY
SHREWSBURY, SHROPSHIRE, SY5 0HZ
Tel: 01743 791336 Fax: 01743 792770
email: mail@rogerparry.net
Web address: www.rogerparry.net
Roger Parry & Partners LLP partnership no. OC212203
Registered Office: Hoggston Hall, Minsterley, Shropshire, SY5 0HZ
Registered in England and Wales
A list of members of the LLP is available at the above address.