

DO NOT SCALE

100
0 10
Millimetres



NANTGAREDIG

PROPOSED WIDENED EMBANKMENT FOOTPRINT
SHOWN INDICATIVELY. REFER TO DRAWING
JR45_101-ATK-HGN-SWTRA-DR-CH-000005
FOR FULL EMBANKMENT WIDENING DETAILS

A40

REFER TO RISK 1

LLANNON ROAD

LLANDEILO

SOP2
252524.46 E
221429.36 N
LEVEL: 15.6mAOD

SOP3
252623.95 E
221421.11 N
LEVEL: 15.6mAOD

SOP4
252683.54 E
221401.09 N
LEVEL: 15.4mAOD

SOP1
252462.78 E
221398.11 N
LEVEL: 15.5mAOD

3m WIDTH OF GRANULAR
PILING MAT TO BE LEFT IN
PLACE FOR
MAINTENANCE ACCESS.
FOR DETAILS ON ALL
FINAL SURFACE
TREATMENTS REFER TO
JR45_101 ATK HGN
SWTRA DR CH 000008

TOP OF SHEET PILES TO
BE FINISHED TO MATCH
THE FIELD GRADIENT

CORNER 1 DETAIL

CORNER 2 DETAIL




ANCHORED SHEET PILE
RETAINING WALL
TOTAL LENGTH 230m

REFER TO RISK 2

Water Extraction from river to take place from within red band closest to the working area

AFON TYWI

PLAN
SCALE 1: 500

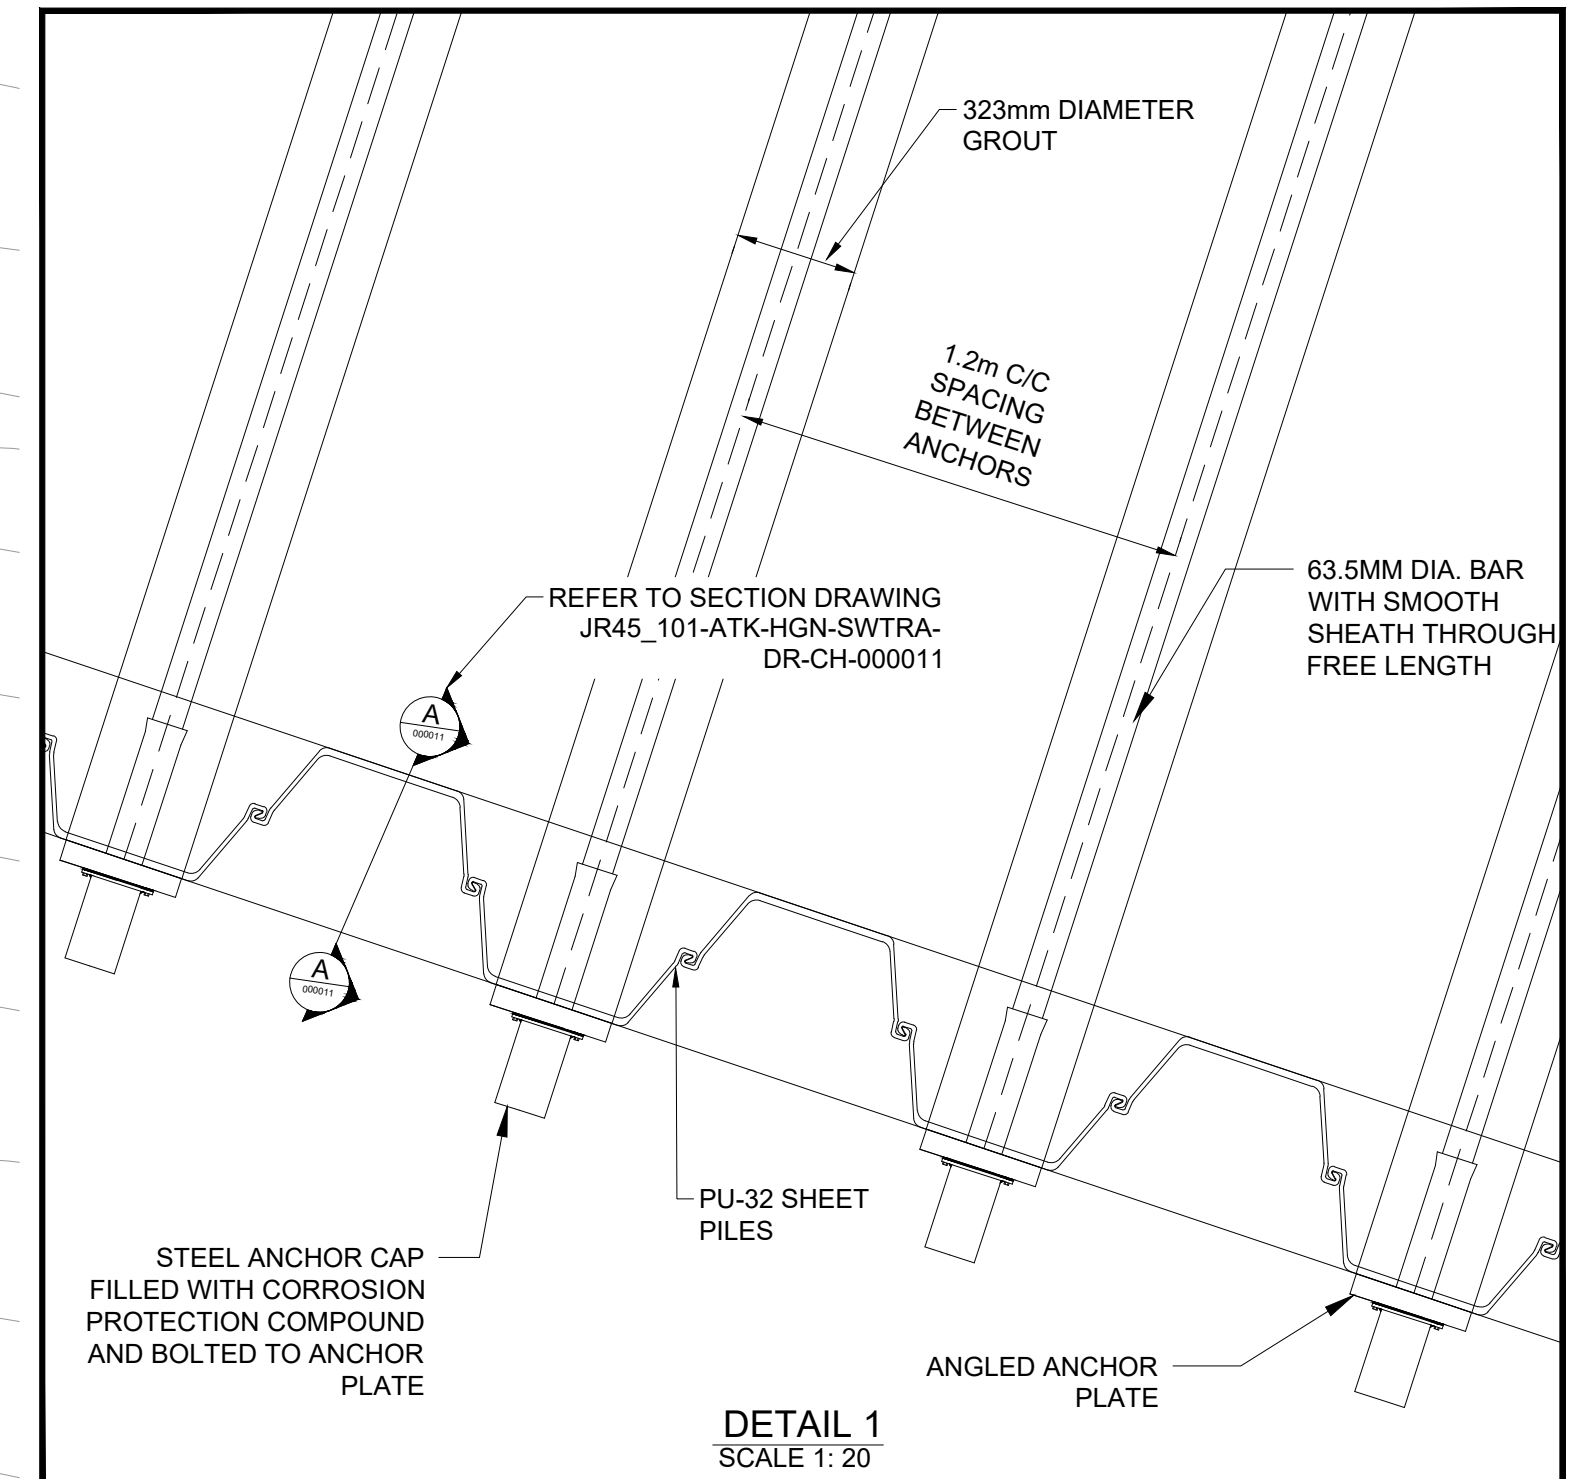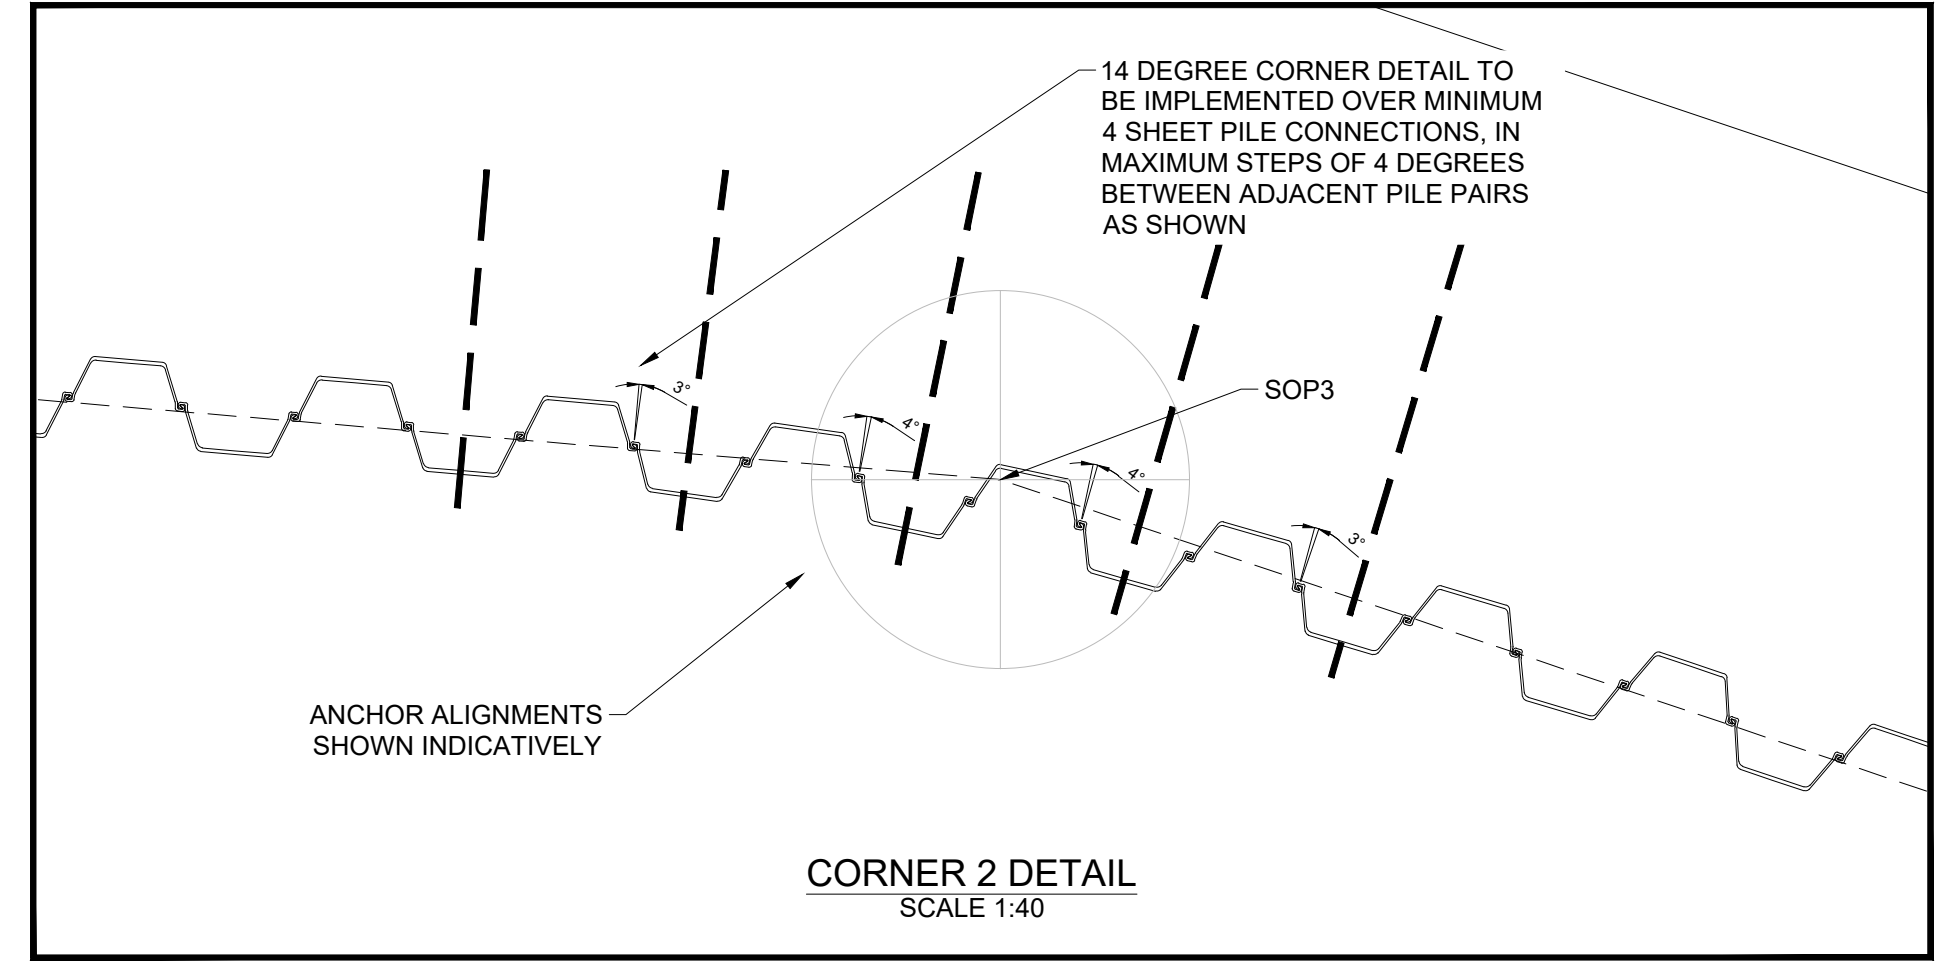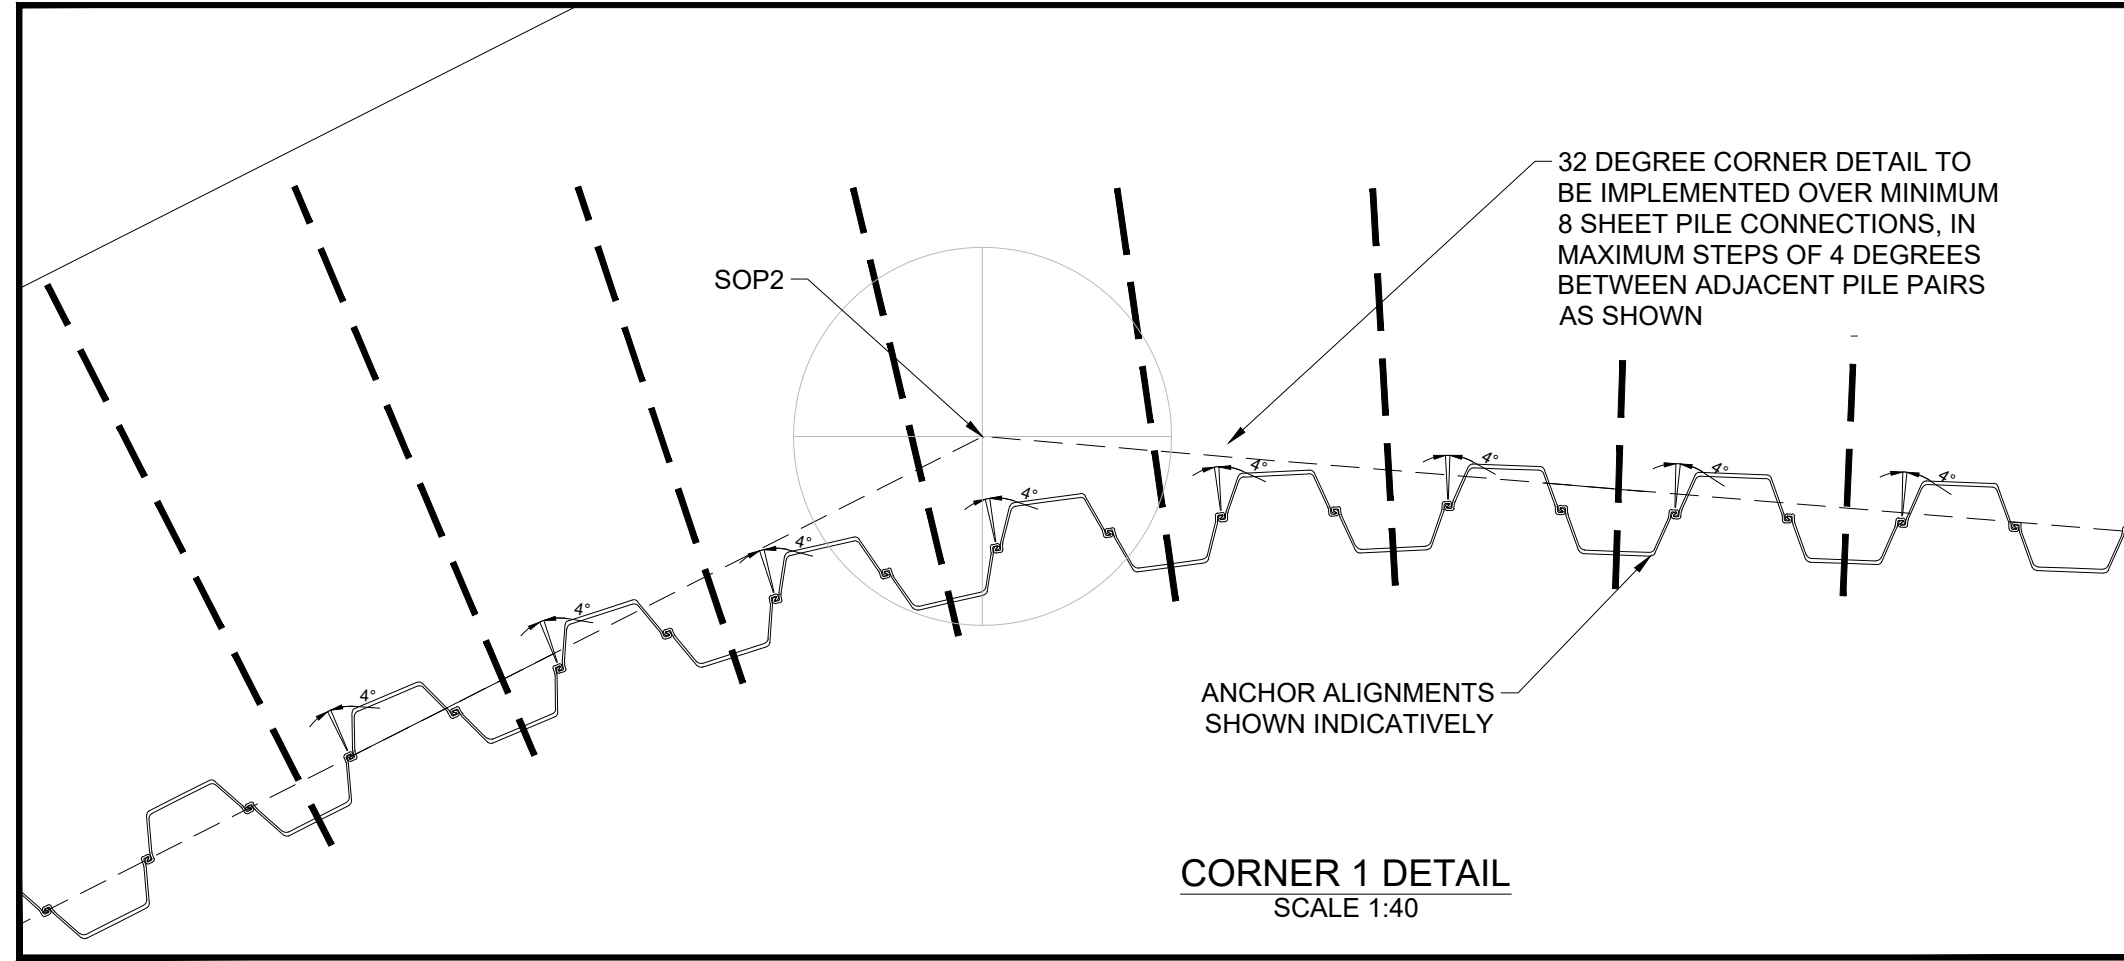

GENERAL NOTES:

- ALL DIMENSIONS ARE IN METRES UNLESS OTHERWISE STATED.
- FOR TEMPORARY ACCESS ARRANGEMENTS AND TEMPORARY PILING PLATFORM / ACCESS TRACK DESIGN REFER TO JR45_101-ATK-HGN-SWTRA-DR-CH-000007
- TO BE READ IN CONJUNCTION WITH GENERAL NOTES DRAWING JR45_101-ATK-HGN-SWTRA-DR-CH-000009 AND SECTION DETAIL DRAWING JR45_101-ATK-HGN-SWTRA-DR-CH-000011
- TO BE READ IN CONJUNCTION WITH SPECIFICATION APPENDIX 16/15

KEY

- TEMPORARY PILING MAT WIDTH TO BE LEFT IN PLACE
- PROPOSED EMBEDDED WALL LOCATION
- PROPOSED PERMANENT STOCK PROOF FENCE WITH MESH AND 2 STRANDS OF BARB WIRE
- PROPOSED EARTHWORK
- PROPOSED FIELD GATE
- NRW EXCLUSION ZONE IS 8m FROM THE TOP OF THE RIVER BANK.

SAFETY, HEALTH AND ENVIRONMENTAL INFORMATION

In addition to the hazards/risks normally associated with the types of work detailed on this drawing, note the following significant residual risks (Reference shall also be made to the design hazard log).

Construction
1. BURIED UTILITY PLANT WITHIN THE SITE EXTENTS;
2. SITE IS LOCATED WITHIN A FLOOD PLAIN.

Maintenance / Cleaning
NONE.

Use
NONE.

Decommissioning / Demolition
NONE.

Description						
Status	Revision	Drawn	Checked	Reviewed	Authorised	Issue Date
Description						
Status	Revision	Drawn	Checked	Reviewed	Authorised	Issue Date
Description						
FIRST ISSUE						
Status	Revision	Drawn	Checked	Reviewed	Authorised	Issue Date
S3	P01	JB	JR	JR	---	16/07/2016