


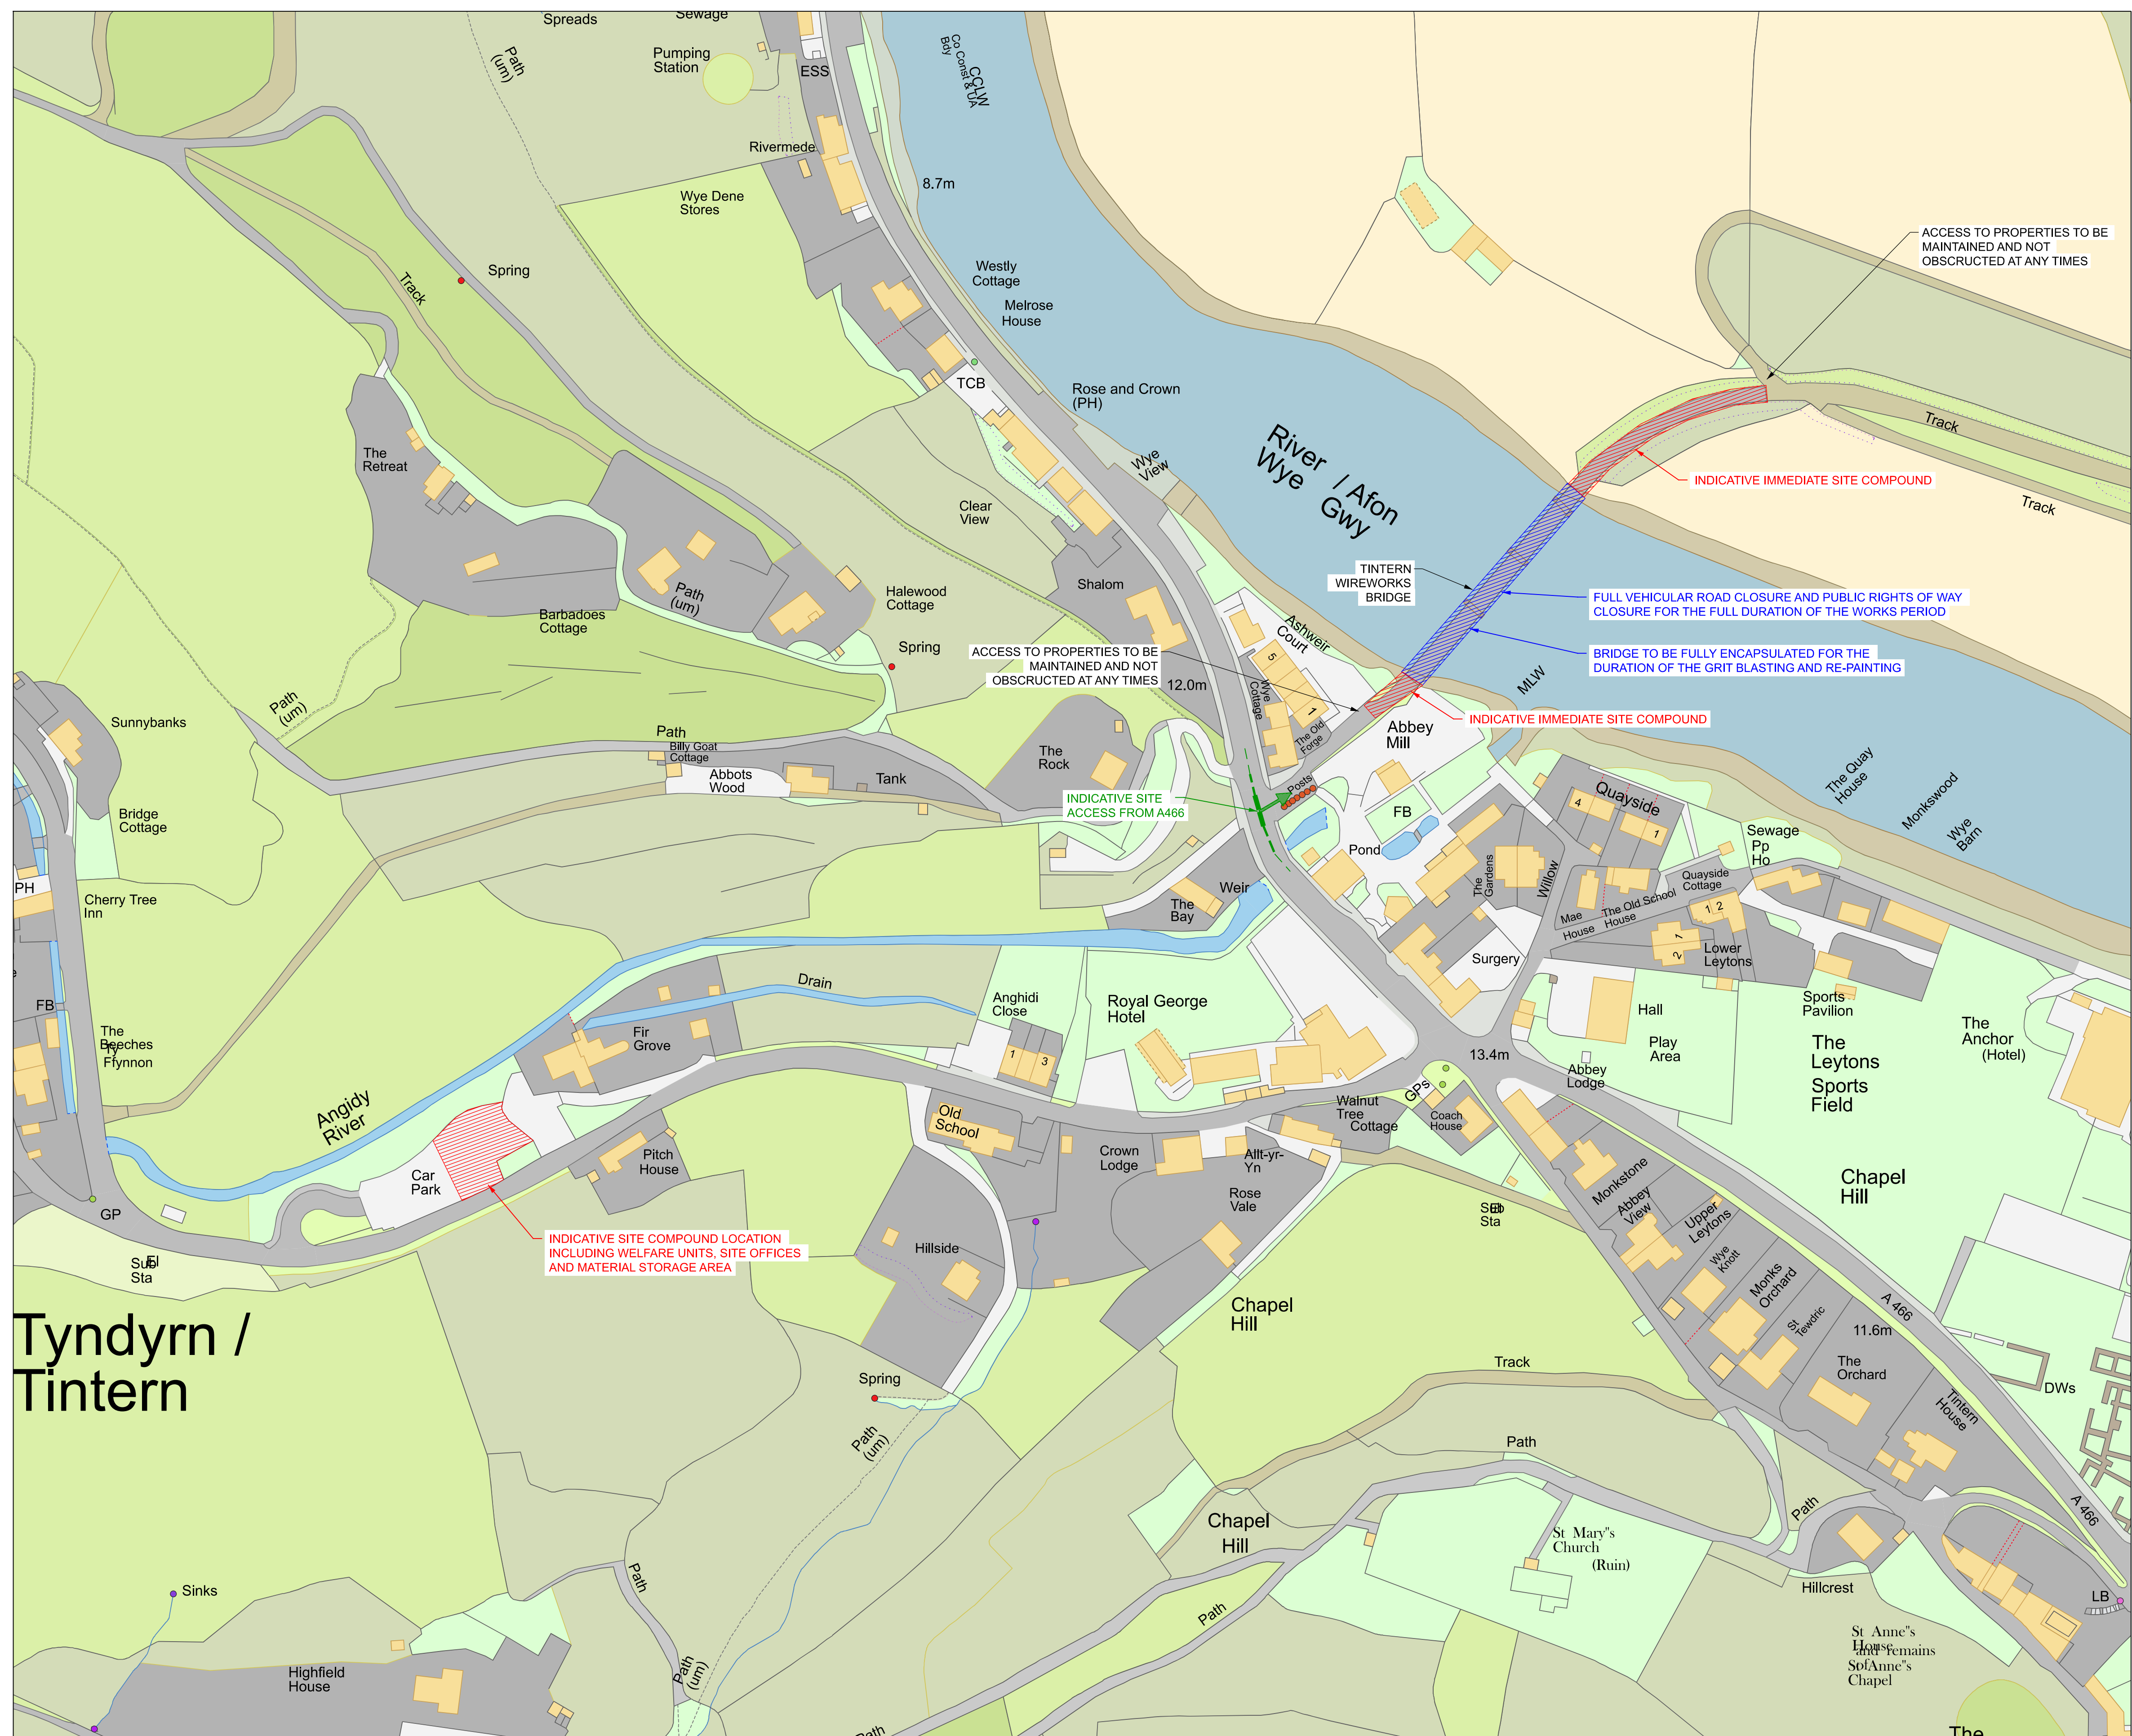

INDICATIVE SITE PLAN DURING CONSTRUCTION WORKS

This Drawing is saved on ProjectWise. Plotted: 11/11/2021 10:00:14 By: CANS6917

NOTES

1. THIS DRAWING TO BE PRINTED IN COLOUR.
2. LOCATION OF SITE COMPOUNDS ARE INDICATIVE AND DETAILS ARE TO BE AGREED WITH THE CONTRACTOR.
3. ALL MATERIALS TO BE STORED AND LOCKED WITHIN THE COMPOUND AREA. DETAILS TO BE AGREED WITH THE CONTRACTOR.

CONSTRUCTION:
WATERCOURSE AND HAZARDOUS MATERIALS

MAINTENANCE AND CLEARING:
WATERCOURSE AND VEGETATION

USE:
GRADE II LISTED STRUCTURE

Description						
Status	Revision	Drawn	Checked	Reviewed	Authorised	Issue Date
Description						
Status	Revision	Drawn	Checked	Reviewed	Authorised	Issue Date
Description						
Status	Revision	Drawn	Checked	Reviewed	Authorised	Issue Date
Description						
Status	Revision	Drawn	Checked	Reviewed	Authorised	Issue Date
Description						
First Issue						
S0	---	---	---	---	---	---
Drawing Suitability						Status
WORK IN PROGRESS						S0



**SNC • LAVALIN
ATKINS**

Member of the SNC-Lavalin Group
Copyright © SNC Lavalin (2019)

5th Floor, Block 5
Shire Hall
Bearland
Gloucester
GL1 2TH
Tel : 08000 514514

www.atkinsglobal.com



Gloucestershire
COUNTY COUNCIL

GCC_B575 Tintern Wireworks – Refurbishment

Drawing Title

TINTERN WIREWORKS BRIDGE
INDICATIVE SITE COMPOUND
AND TRAFFIC MANAGEMENT
PLAN

Drawing Number		Project		Originator		Volume	
GCC_B575		- ATK		- SBR		-	
DD_RW_BX		- DR		- CB		- 000004	
Location		Type		Role		Number	
Original Size:	A1	Scale:	AS SHOWN	Project Ref. No:	5201042	Sheet:	of
					Rev:	P01.1	