
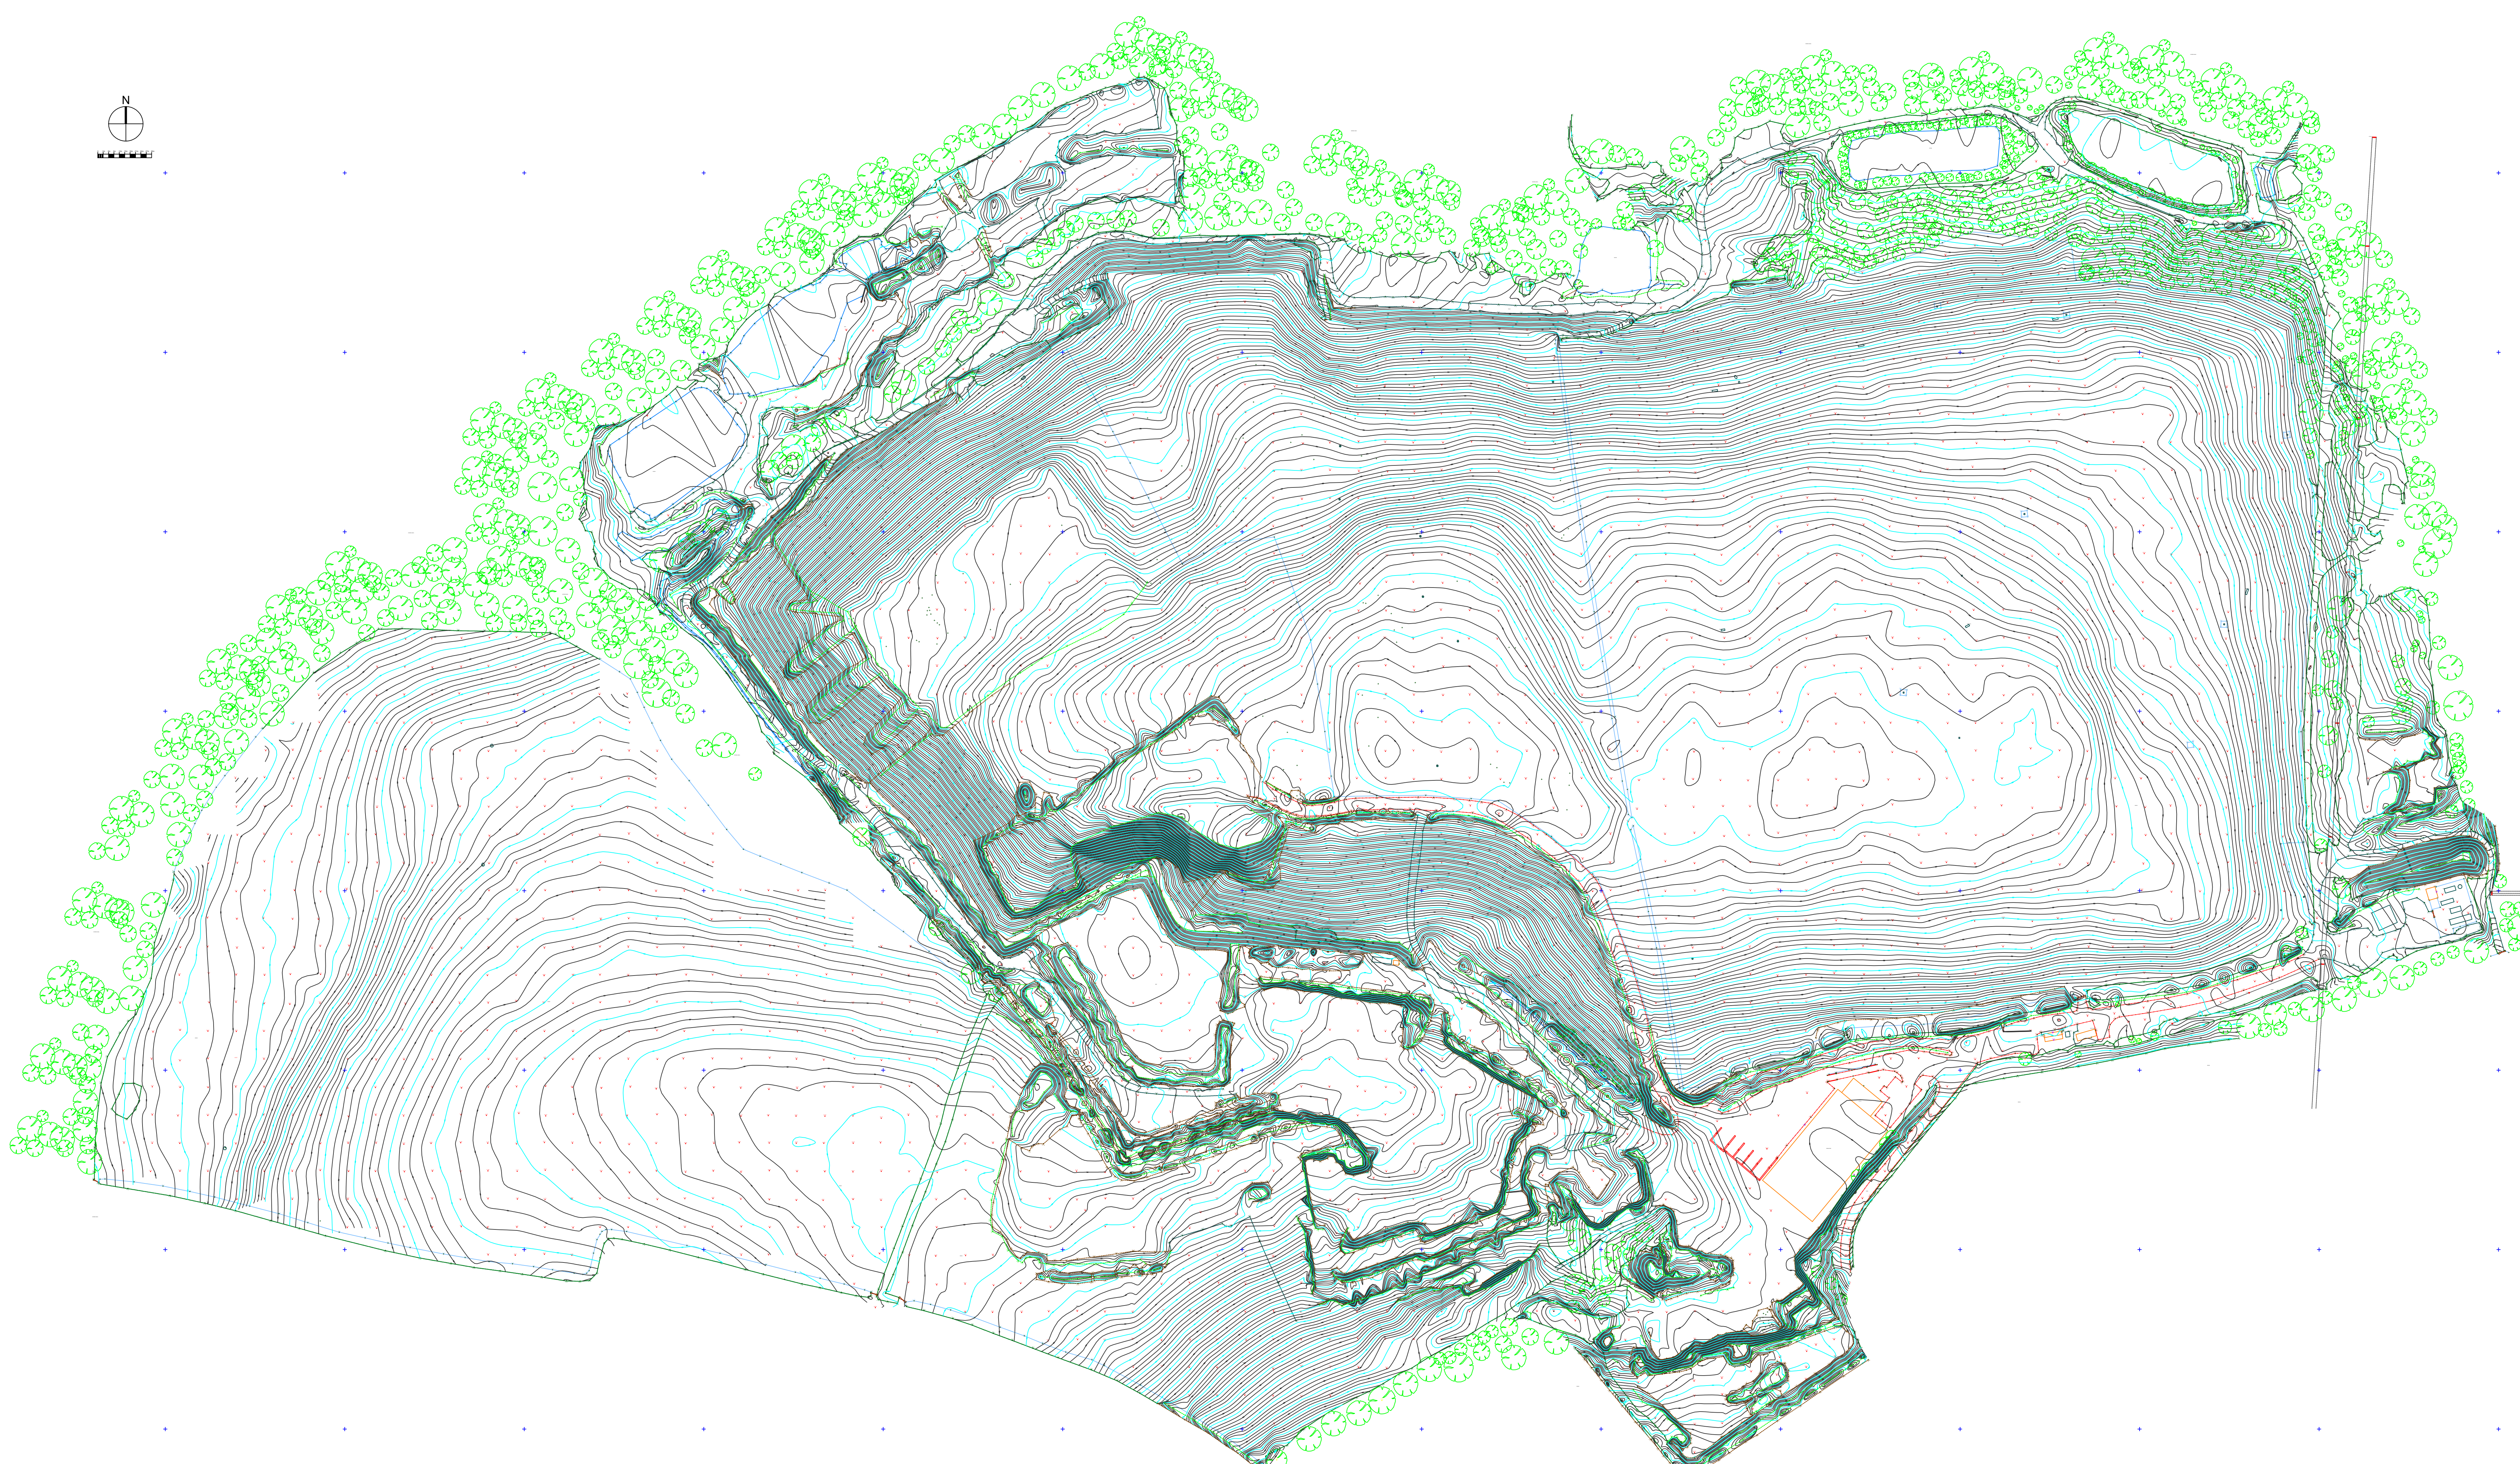


[illegible]

Rev.	Comments	By	Chkd	Date

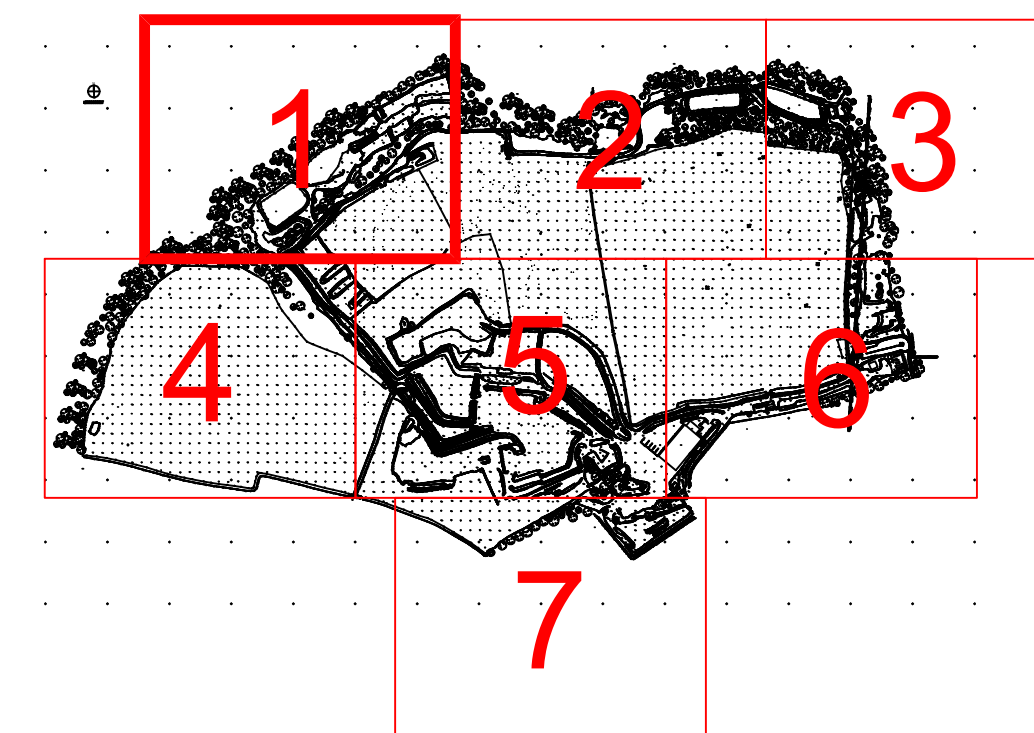

Project Name
Withyhedge Landfill
Haverfordwest SA62 4DB

File Name:
MBS-5365-Withyhedge_Landfill-TOPO

Drawing Title :
SITE PLAN - SHEET 1 OF 7

Client:	Date 29/11/21
	Scale A0 @ 1:500

Drawn by: TW	Checked by: OW	Project Code: MBS-5365	Revision:
-----------------	-------------------	---------------------------	-----------

Grid Orientation: NORTH GPS	Site Level Datum OS GPS
--------------------------------	----------------------------

All dimensions are to be checked on site where applicable. This drawing must not be scaled, and only written dimensions should be respected.



Tree species and sizes on this drawing are not guaranteed, and if critical should be verified by an arboriculturist. Tree spreads are average about the bole, and heights are approximate at the time of the survey.