


## LEGEND

—— ENVIRONMENTAL PERMIT BOUNDARY

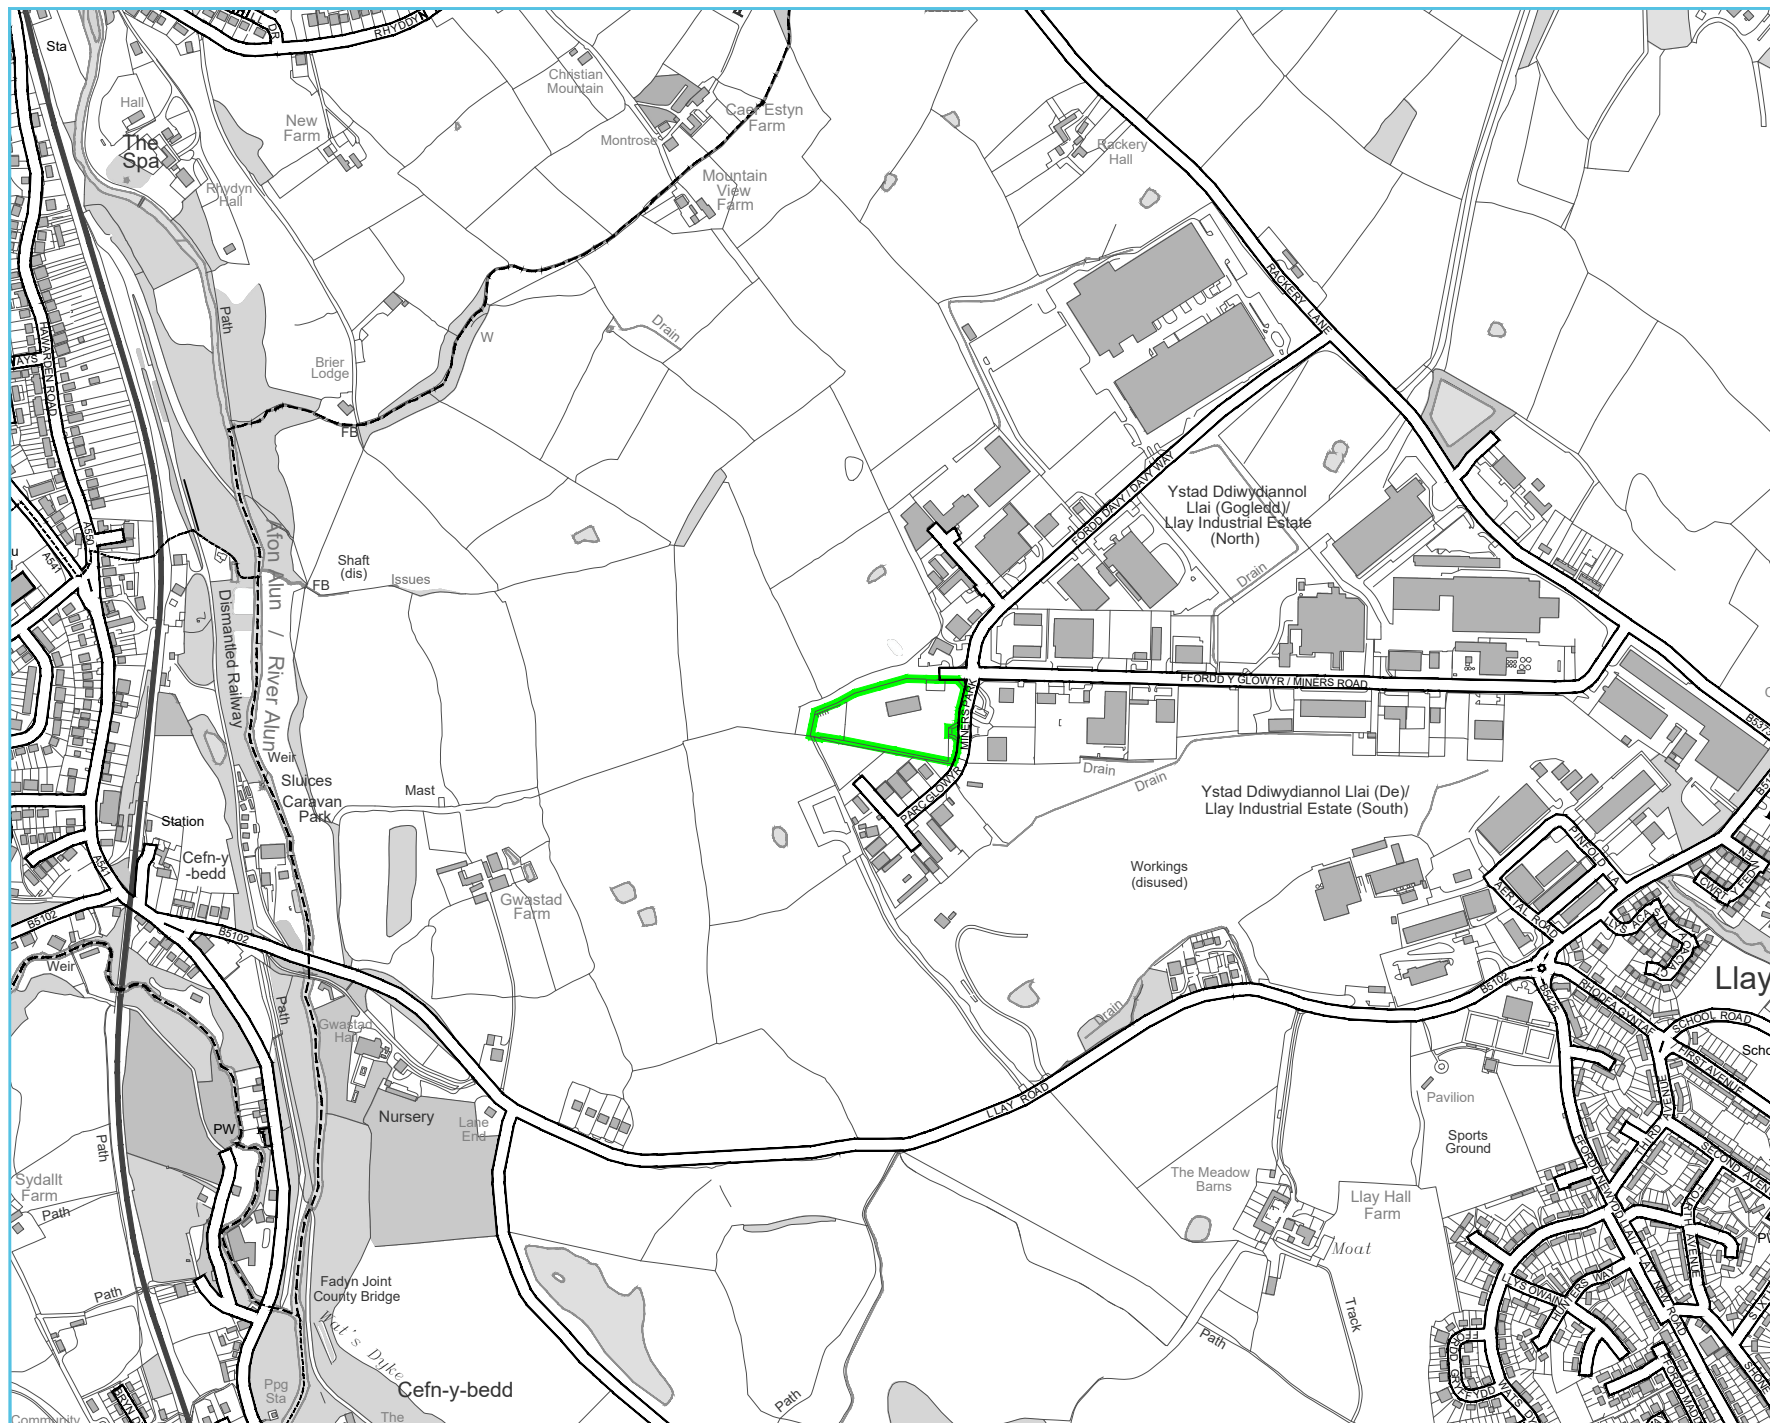

Rev	Date	Details	Chkd
-----	------	---------	------

## Environmental Compliance Ltd.

Unit G1  
The Willowford  
Main Avenue  
Treforest Industrial Estate  
Pontypridd,  
CF37 5YL

**ecl**  
Tel: 01443 841760  
Fax: 01443 841761  
Email: info@ecd.world  
Web: www.ecd.world

## Client



Date	Scale	Drawn by	Checked by	Approved by
27/01/2022	1:10K @ A4	GTB	HR	SM

## Drawing Status


### FINAL DRAWING

**Project Title**  
ENVIRONMENTAL PERMIT APPLICATION  
PLATTS AGRICULTURE LIMITED  
MINERS PARK, LLAY INDUSTRIAL ESTATE  
LLAY  
WREXHAM

**Drawing Title**  
SITE LOCATION PLAN

Drawing Number	Rev
PLAT.01.02-01	1

- LEGEND**
- ENVIRONMENTAL PERMIT BOUNDARY
  - CONCRETE
  - BUILDINGS
  - TRAILERS CONTAINING UNPROCESSED MATERIAL
  - FULL TRAILERS PAS 111 COMPLIANT PRODUCT
  - PAS 111 COMPLIANT PRODUCT
  - BUNDED RED DIESEL TANK
  - NON-CONFORMING WASTE QUARANTINE AREA
  - EXTRACTION TRAILER - 4.4m(L) X 2.55m(W)

 

Rev	Date	Details	Chkd
-----	------	---------	------

**Environmental Compliance Ltd.**  
Unit G1  
The Willowford  
Main Avenue  
Treforest Industrial Estate  
Pontypridd,  
CF37 5YL

**ecl**  
Tel: 01443 841760  
Fax: 01443 841761  
Email: info@ed.world  
Web: www.ed.world

Client



Date	Scale	Drawn by	Checked by	Approved by
27/01/2022	1:750 @ A3	GTB	HR	SM

Drawing Status

**FINAL DRAWING**

**Project Title**  
ENVIRONMENTAL PERMIT APPLICATION  
PLATTS AGRICULTURE LIMITED  
MINERS PARK, LLAY INDUSTRIAL ESTATE  
LLAY  
WREXHAM

**Drawing Title**  
SITE LAYOUT PLAN

Drawing Number: **PLAT.01.02-02** Rev **1**





Ordnance Survey © Crown Copyright 2020. All rights reserved. Licence number 100022432

N

**LEGEND**

- ENVIRONMENTAL PERMIT BOUNDARY
- 1000m OFFSET BOUNDARY
- DOMESTIC DWELLINGS
- COMMERCIAL / INDUSTRIAL PREMISES
- GRASS / SHRUB
- TREES / WOODS
- ROAD FEATURES
- SURFACE WATER FEATURES
- LLAY BOG  
SITE OF SPECIAL SCIENTIFIC INTEREST
- BLAST POND LOCAL WILDLIFE SITE
- RHYDLYN HALL GRASSLAND  
LOCAL WILDLIFE SITE
- GREAT CRESTED NEWTS DESIGNATED  
HABITAT AREA

HOURLY MEAN WIND ROSE FOR  
HAWARDEN AIRPORT

Met Office

NOR: 3342 E 3847 N  
SEASON: ANNUAL

ALTITUDE: 11 metres AMSL  
Period of date: Jan 2010 - Dec 2019

87,227 OBSERVATIONS  
0.9% CALM  
0.9% VARIABLE

1-10 11-15 17-22 23-33 >33  
Hourly mean wind speed (knots)

© Crown Copyright Met Office 2020

Rev	Date	Details	Chkd

Environmental Compliance Ltd. **ecl**

Unit G1  
The Willowford  
Main Avenue  
Treforest Industrial Estate  
Pontypridd,  
CF37 5YL

Tel: 01443 841760  
Fax: 01443 841761  
Email: info@ed.world  
Web: www.ed.world

Client

**PLATTS**  
AGRICULTURE

Date	Scale	Drawn by	Checked by	Approved by
27/01/2022	1:7.5K @ A3	GTB	HR	SM

Drawing Status

**FINAL DRAWING**

Project Title  
ENVIRONMENTAL PERMIT APPLICATION  
PLATTS AGRICULTURE LIMITED  
MINERS PARK, LLAY INDUSTRIAL ESTATE  
LLAY  
WREXHAM

Drawing Title  
SENSITIVE RECEPTOR PLAN

Drawing Number	Rev
PLAT.01.02-03	1



**LEGEND**

- ENVIRONMENTAL PERMIT BOUNDARY
- CONCRETE
- BUILDINGS
- TRAILERS CONTAINING UNPROCESSED MATERIAL
- FULL TRAILERS PAS 111 COMPLIANT PRODUCT
- PAS 111 COMPLIANT PRODUCT
- BUNDED RED DIESEL TANK
- NON-CONFORMING WASTE QUARANTINE AREA
- EXTRACTION TRAILER - 4.4m(L) X 2.55m(W)
- FPP QUARANTINE AREA
- IGNITION SOURCE - GAS BOTTLES
- COSHH STORAGE
- HIGH LEVELS OF SAWDUST
- LOCATION OF FIRE PREVENTION PLAN
- ELECTRICAL SHUT OFF POINT
- WATER SHUT OFF POINT
- FIREWATER CONTAINMENT EQUIPMENT
- FIRE SUPPRESSION SYSTEM
- FIRE EXTINGUISHER
- FIRE EXIT
- EMERGENCY ASSEMBLY POINT
- FIRE HYDRANT

**NOTE**

FOR INTERNAL FIRE PREVENTION & MITIGATION INFO  
SEE DRAWING ECL.088.01.01-05

Rev	Date	Details	Chkd
-----	------	---------	------

**Environmental Compliance Ltd.**  
Unit G1  
The Willowford  
Main Avenue  
Treforest Industrial Estate  
Pontypridd,  
CF37 5YL

**ecl.**  
Tel: 01443 841760  
Fax: 01443 841761  
Email: info@ed.world  
Web: www.ed.world

Client



Date	Scale	Drawn by	Checked by	Approved by
27/01/2022	1:750 @ A3	GTB	HR	SM




Drawing Status

**FINAL DRAWING**

**Project Title**  
ENVIRONMENTAL PERMIT APPLICATION  
PLATTS AGRICULTURE LIMITED  
MINERS PARK, LLAY INDUSTRIAL ESTATE  
LLAY  
WREXHAM





 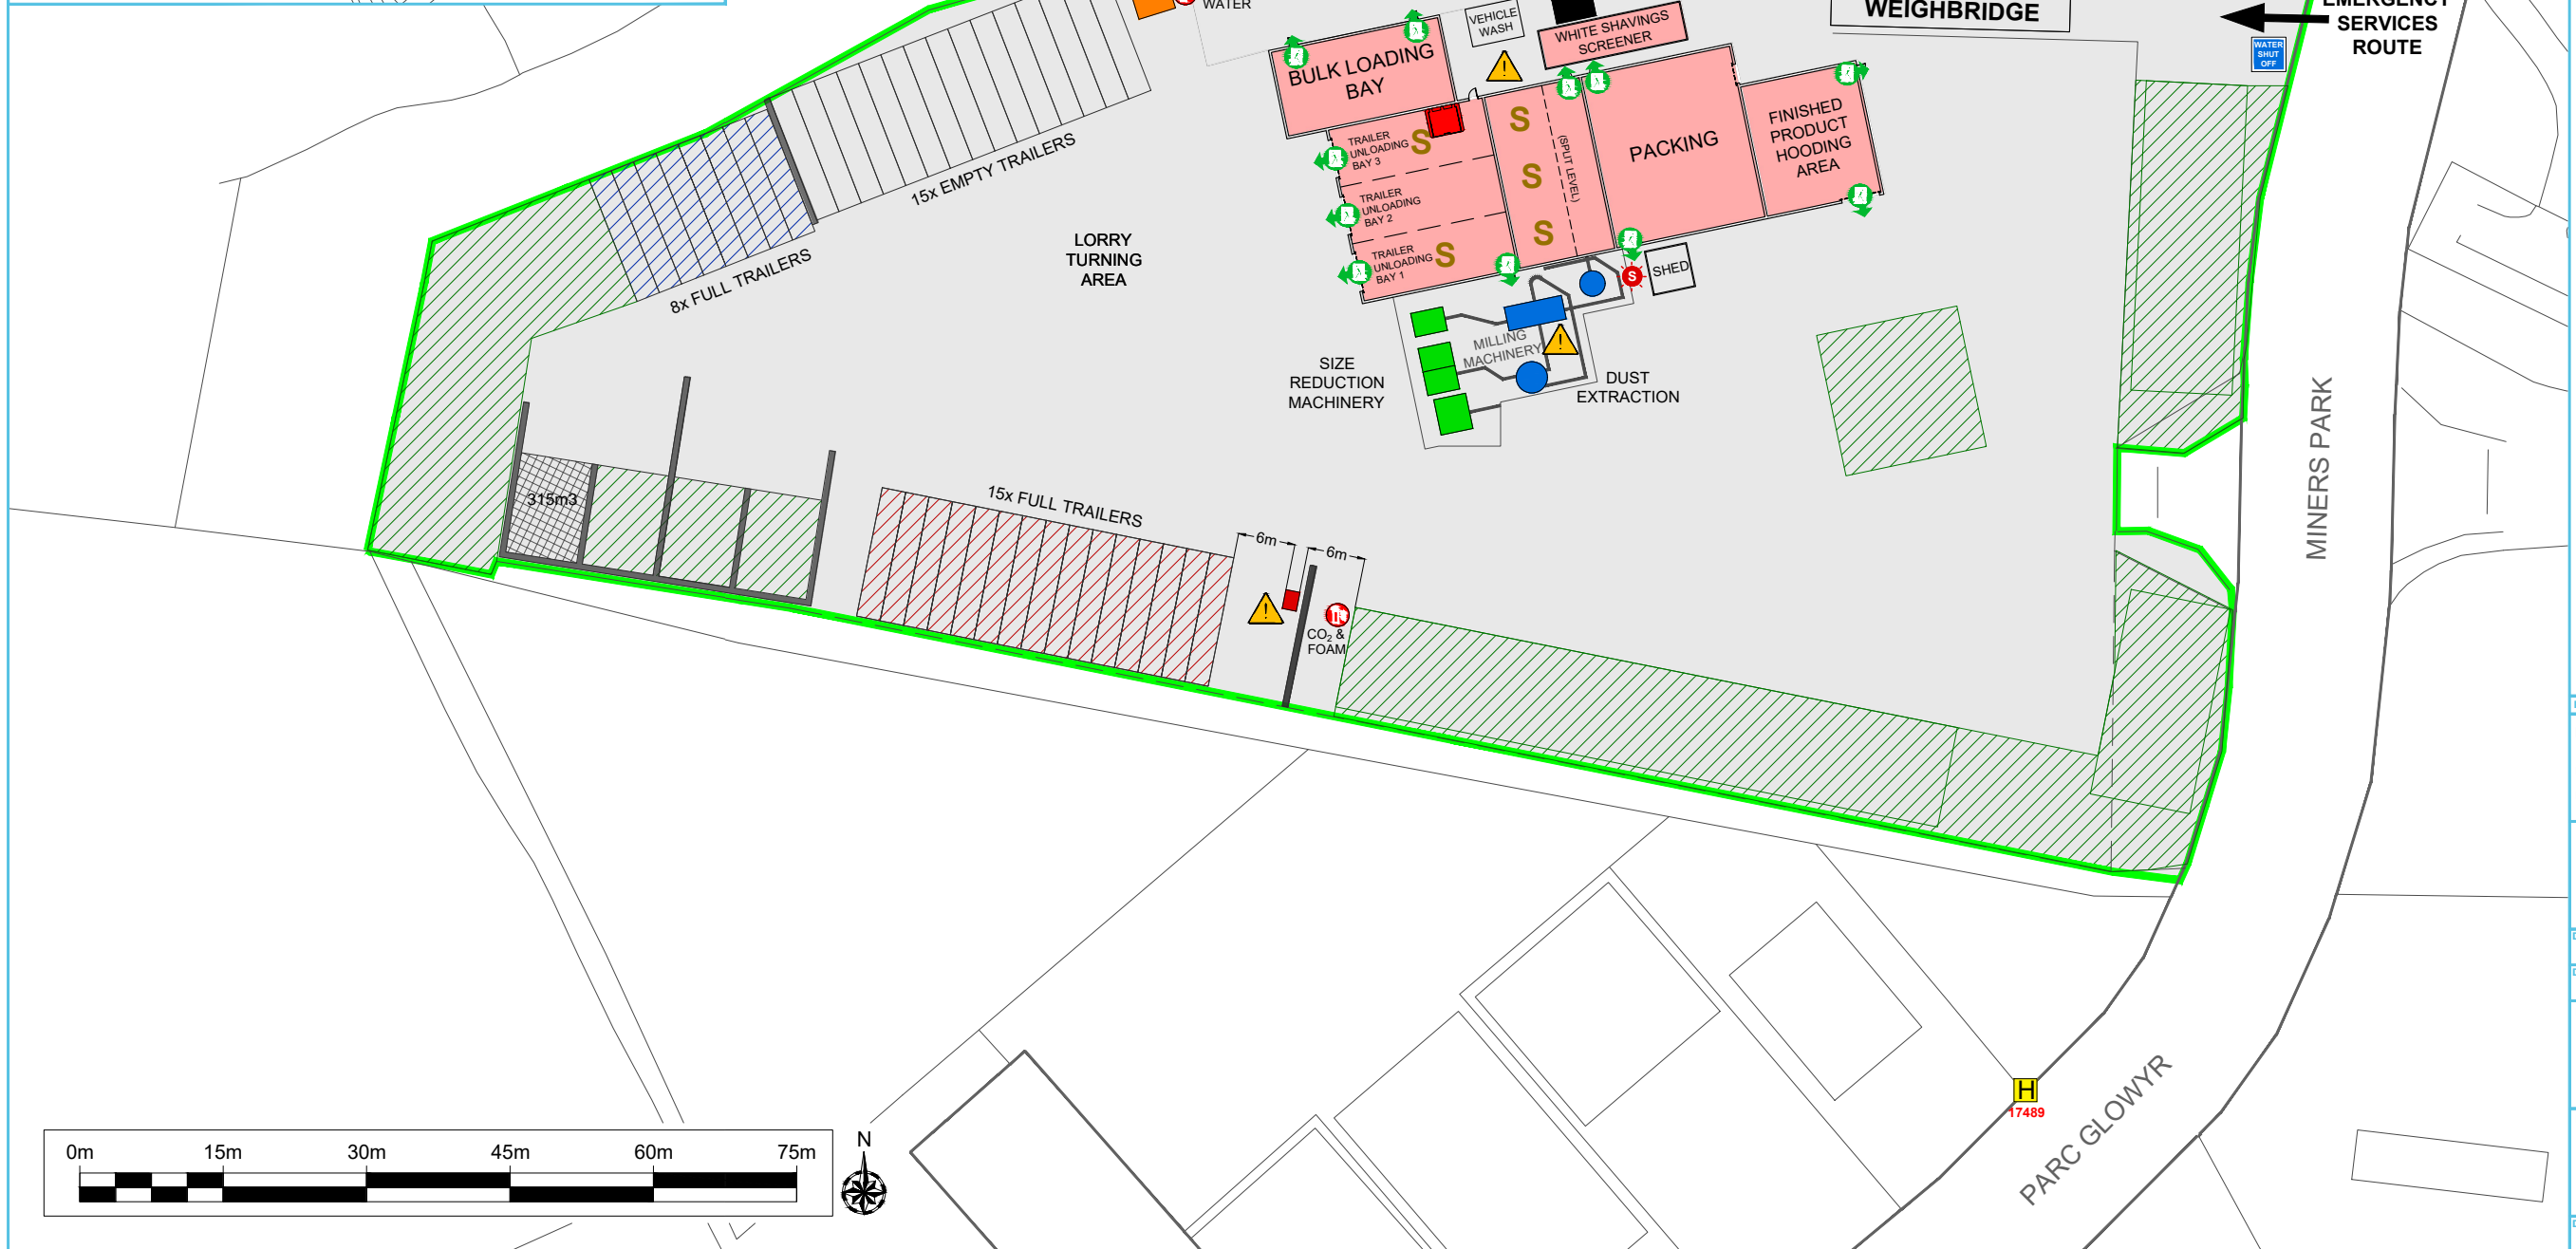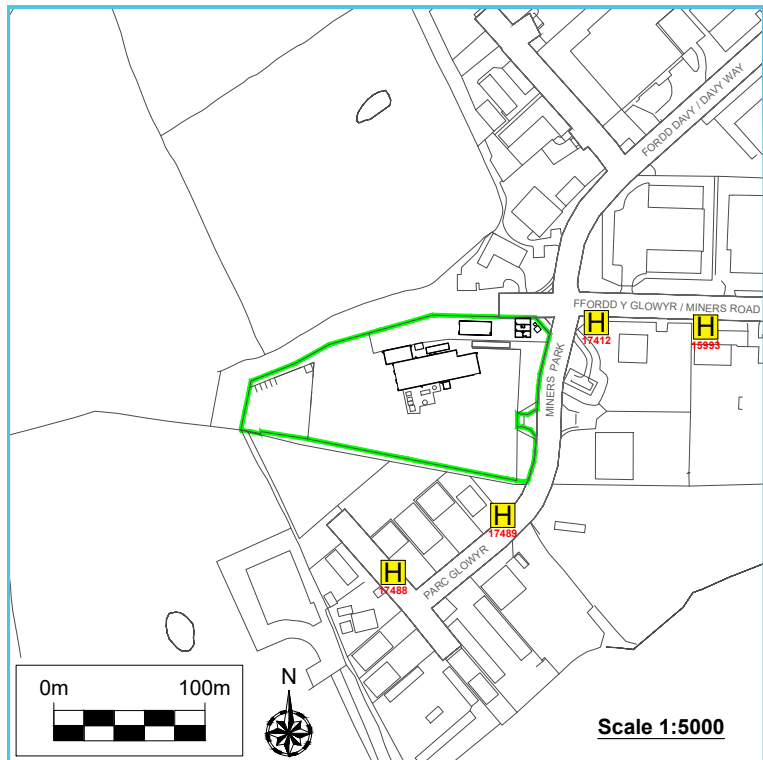







**Drawing Title**  
FIRE PREVENTION AND MITIGATION PLAN

Drawing Number	Rev
PLAT.01.02-04	1








LEGEND

-  COSHH STORAGE
-  HIGH LEVELS OF SAWDUST
-  FIREWATER CONTAINMENT EQUIPMENT
-  FIRE SUPPRESSION SYSTEM
-  FIRE ALARM BREAK GLASS
-  FIRE EXTINGUISHER  
WATER = W  
POWDER = P  
CARBON DIOXIDE = CO<sub>2</sub>  
FOAM = F
-  FIRE HOSE
-  AIR RECEIVER
-  FIRE EXIT
-  SELF CLOSING DOOR
-  FIRE DOOR
-  TELEPHONE POINT

NOTE

FOR EXTERNAL FIRE PREVENTION & MITIGATION INFO  
SEE DRAWING ECL.088.01.01-04

 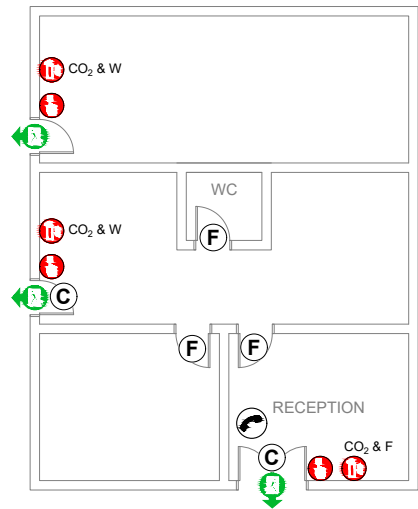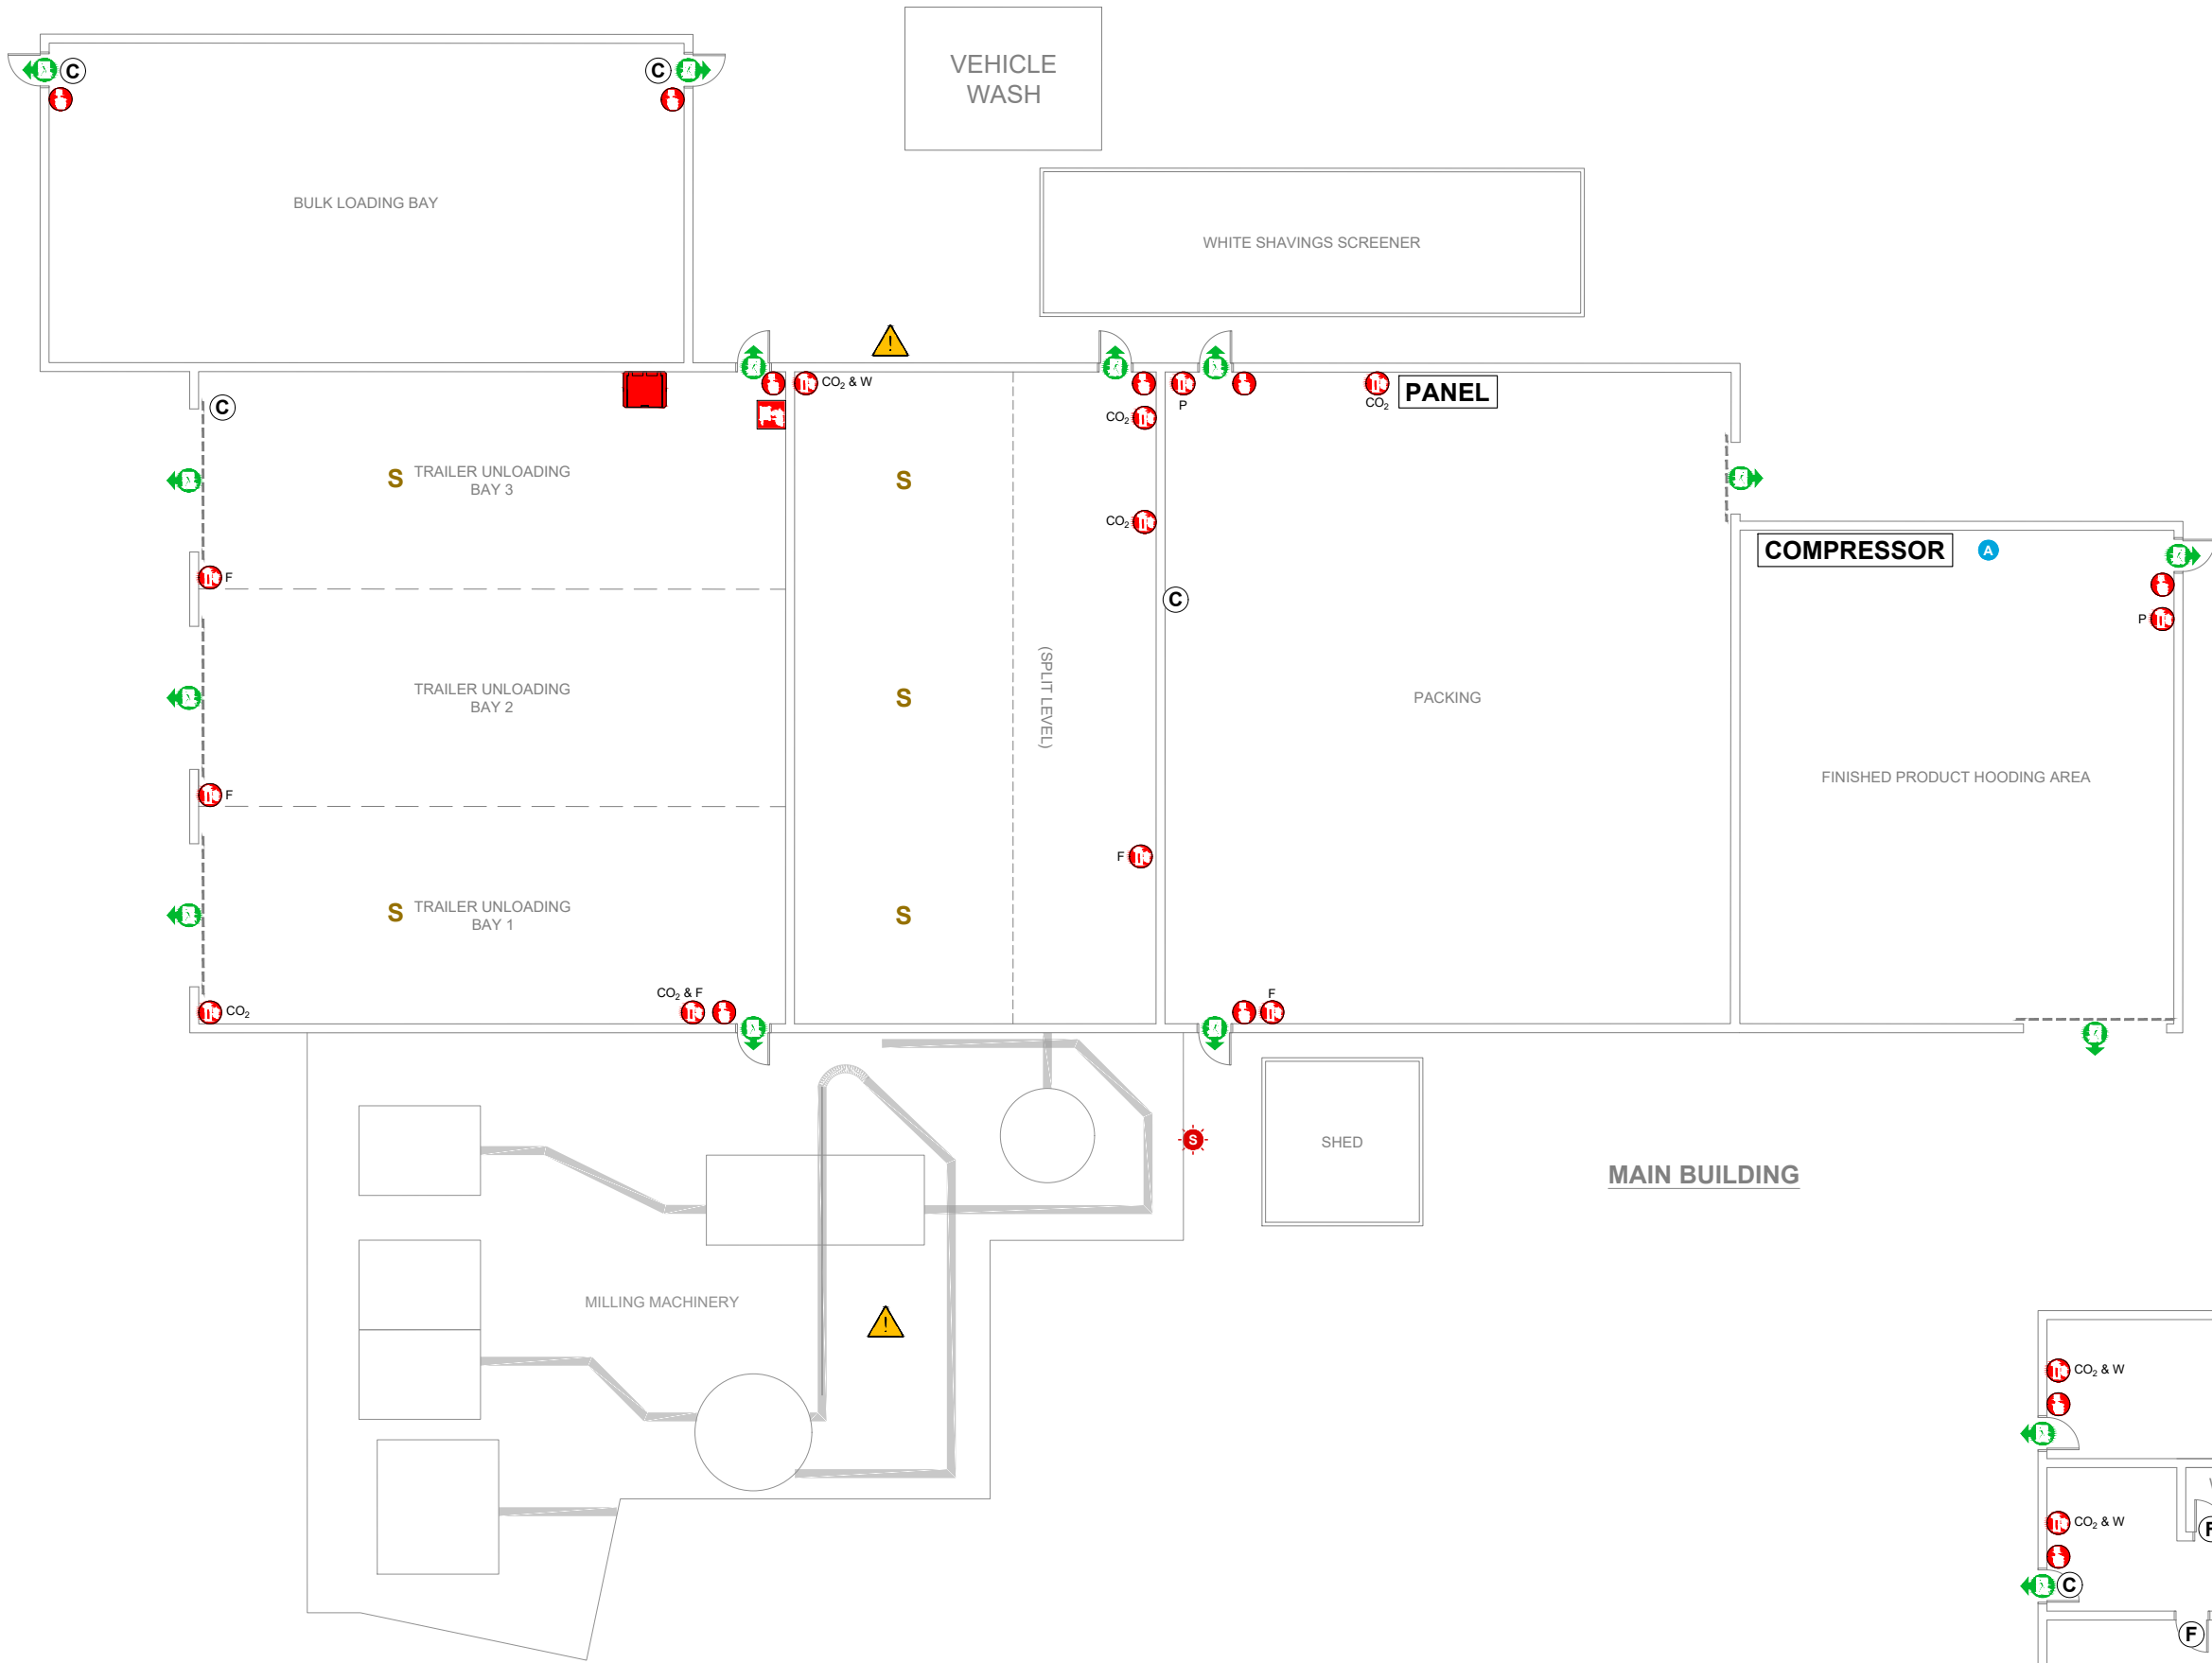

Rev	Date	Details	Chkd
-----	------	---------	------

Environmental Compliance Ltd. **ecl.**  
Unit G1  
The Willowford  
Main Avenue  
Treforest Industrial Estate  
Pontypridd,  
CF37 5YL  
Tel: 01443 841760  
Fax: 01443 841761  
Email: info@ed.world  
Web: www.ed.world

Client



Date	Scale	Drawn by	Checked by	Approved by
27/01/2022	1:200 @ A3	GTB	HR	SM

Drawing Status


FINAL DRAWING

Project Title  
ENVIRONMENTAL PERMIT APPLICATION  
PLATTS AGRICULTURE LIMITED  
MINERS PARK, LLAY INDUSTRIAL ESTATE  
LLAY  
WREXHAM

Drawing Title  
FIRE PREVENTION AND MITIGATION PLAN  
BUILDINGS

Drawing Number	Rev
PLAT.01.02-05	1

- LEGEND**
- ENVIRONMENTAL PERMIT BOUNDARY
  - FOUL DRAINAGE
  - MANHOLE
  - INSPECTION COVER
  - INTERCEPTOR PIT
  - ACO / ECO DRAIN
  - S1** EMISSION POINT TO SEWER

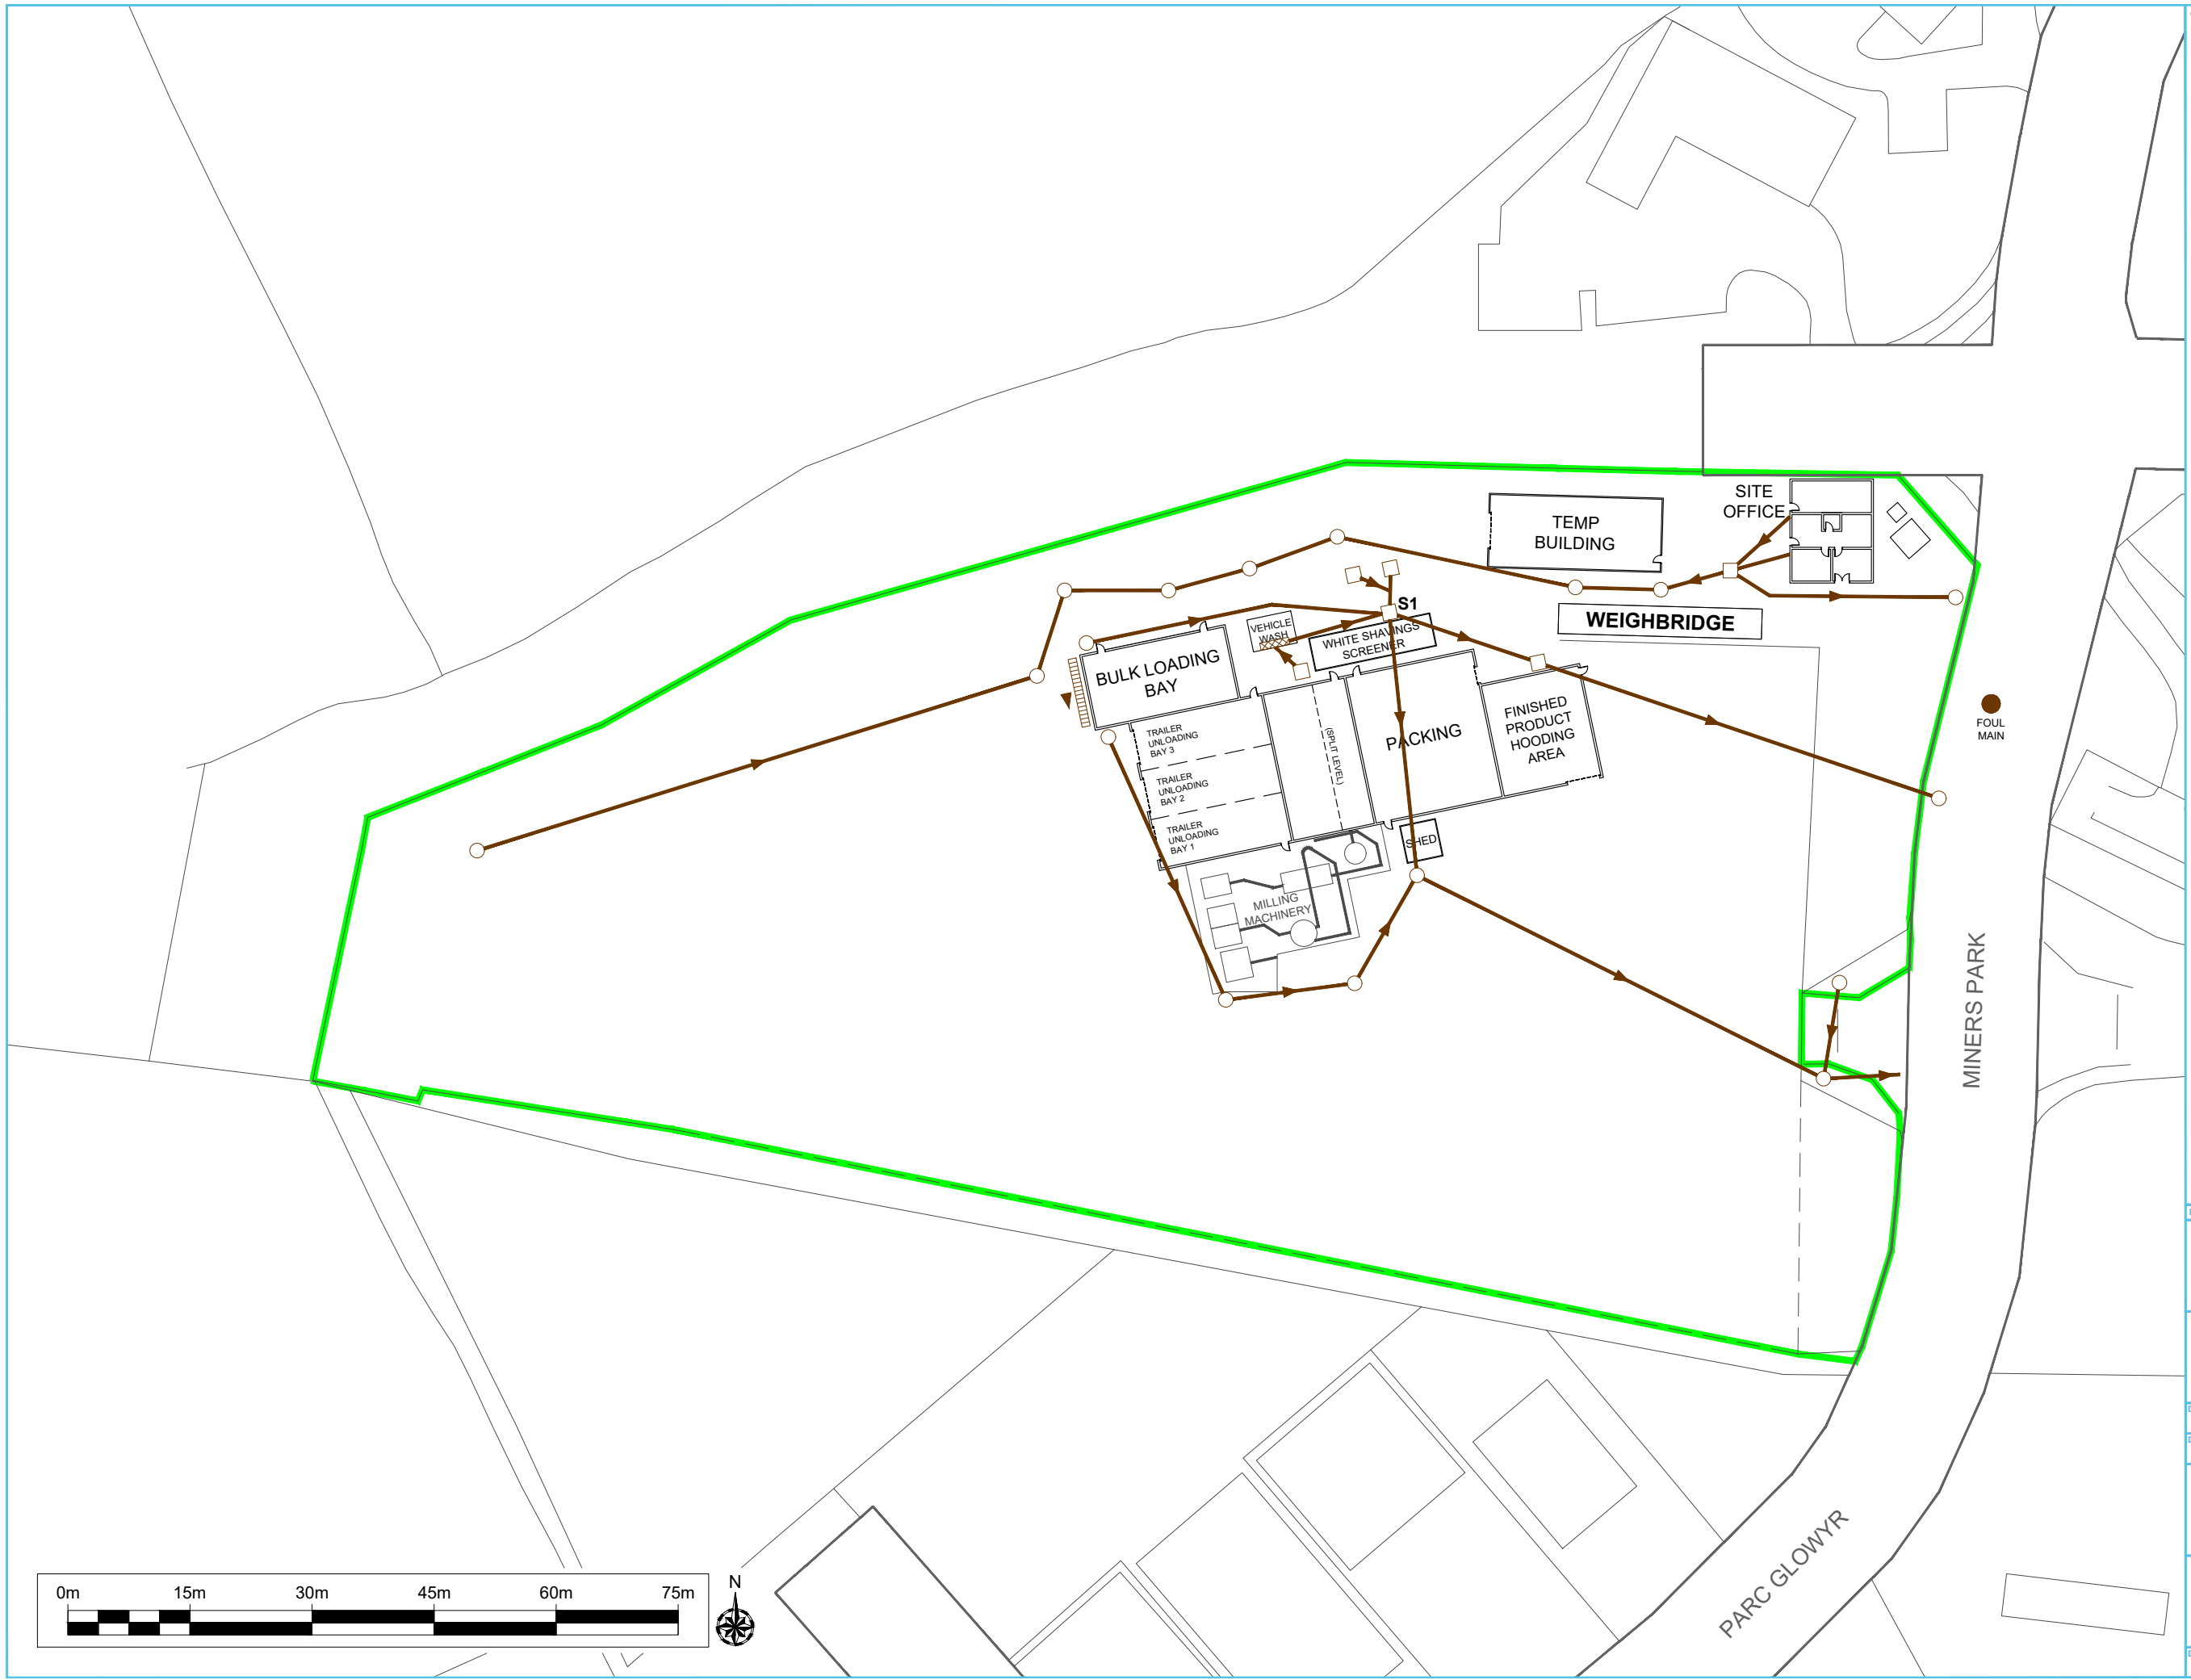

Rev	Date	Details	Chkd
-----	------	---------	------

**Environmental Compliance Ltd.**  
Unit G1  
The Willowford  
Main Avenue  
Treforest Industrial Estate  
Pontypridd,  
CF37 5YL

**ecl.**  
Tel: 01443 841760  
Fax: 01443 841761  
Email: info@ed.world  
Web: www.ed.world



Date	Scale	Drawn by	Checked by	Approved by
27/01/2022	1:750 @ A3	GTB	HR	SM

Drawing Status

**FINAL DRAWING**

Project Title

ENVIRONMENTAL PERMIT APPLICATION  
PLATTS AGRICULTURE LIMITED  
MINERS PARK, LLAY INDUSTRIAL ESTATE  
LLAY  
WREXHAM

Drawing Title

DRAINAGE PLAN

Drawing Number

PLAT.01.02-06

Rev

1