


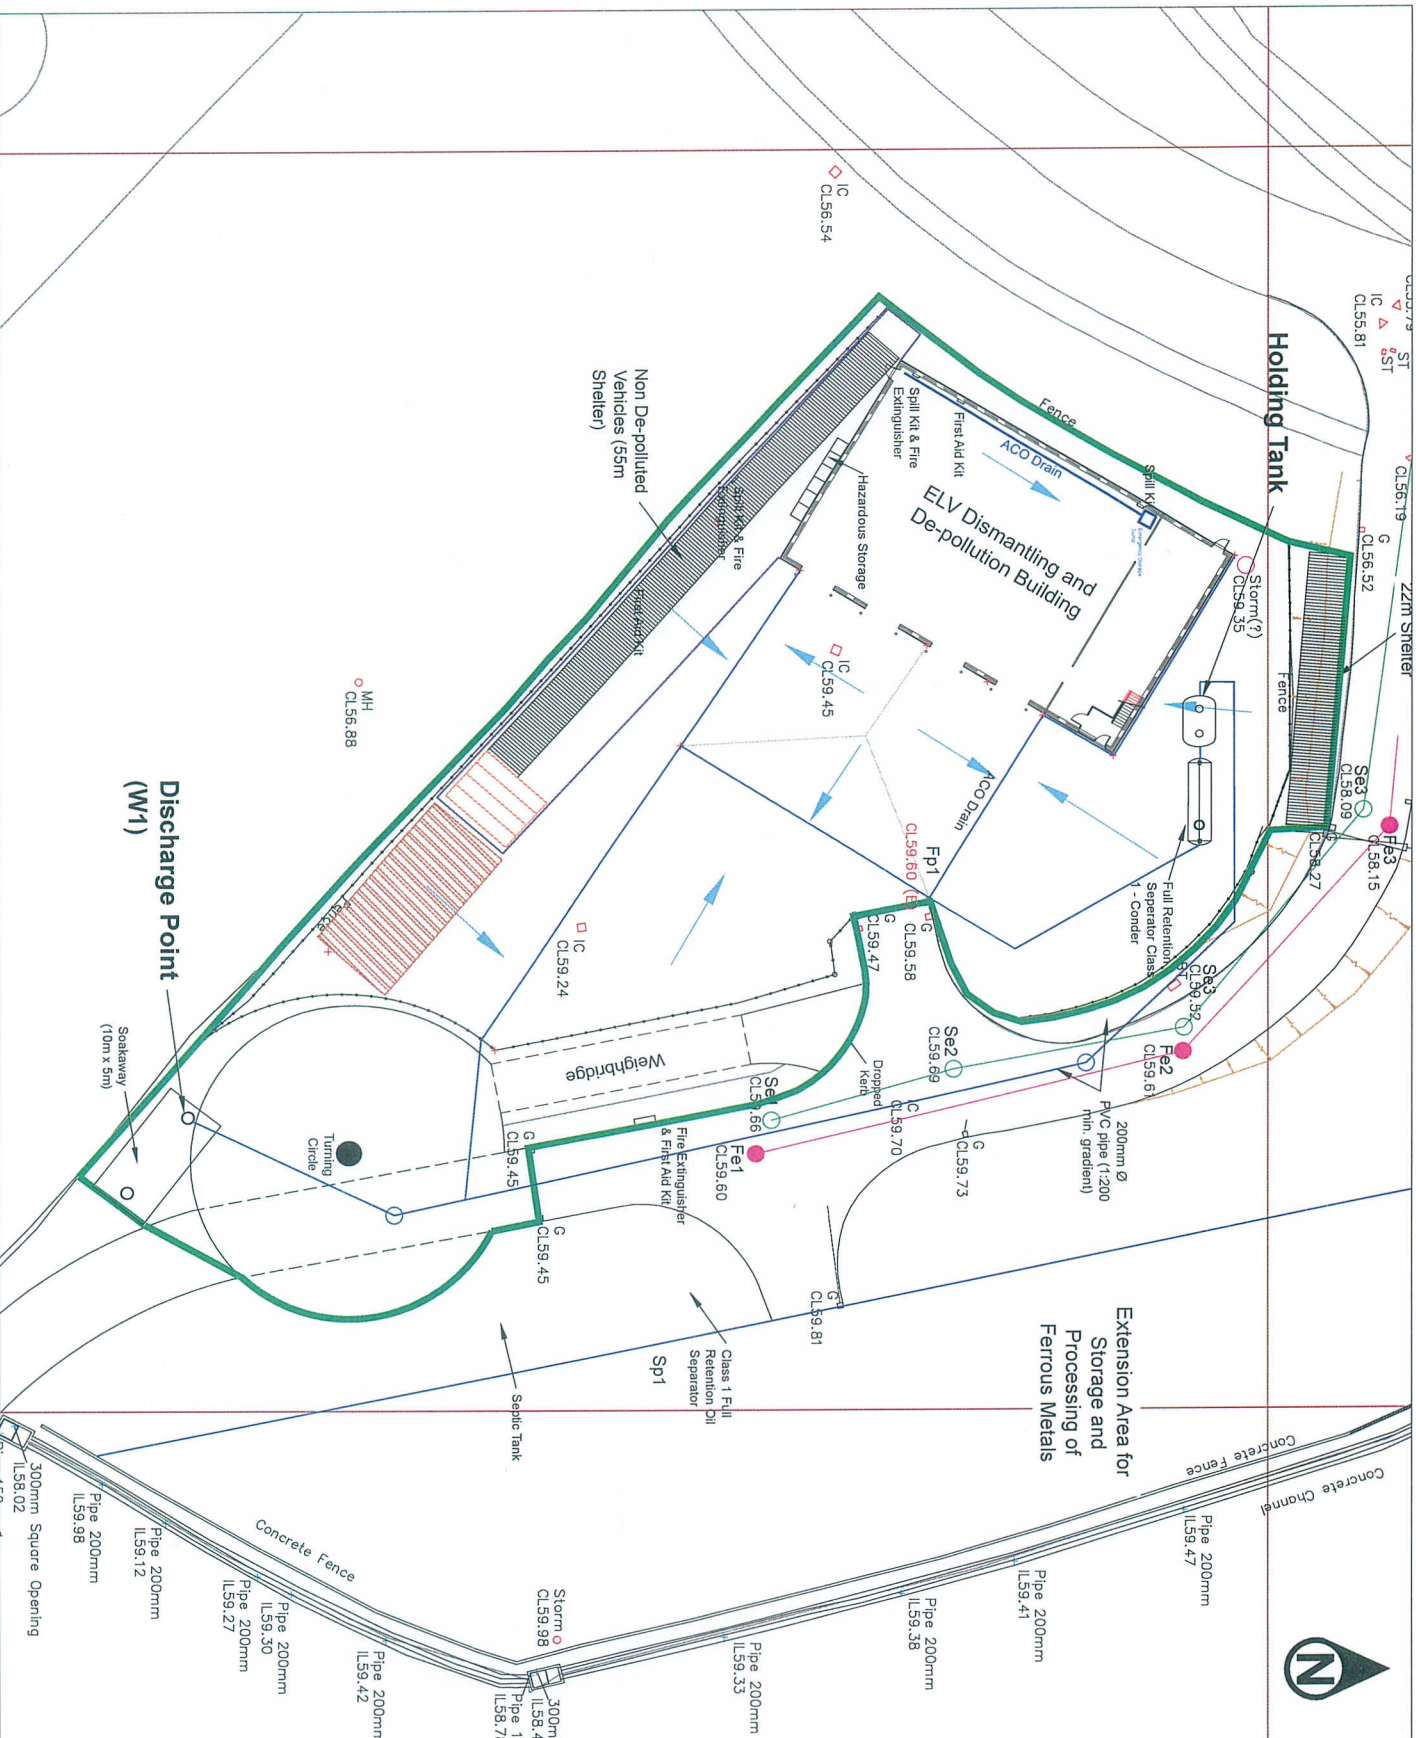

Notes: A1

- Se1 CL57.89 Existing Surface Water
- Fe1 CL57.69 Existing Foul Water
- Sp1 CL57.69 Proposed Surface Water
- Fe2 CL57.69 Proposed Foul Water
- ACO Drain
- PVC drainage pipe
- Gully
- Surface Flow
- Full Retention Separator Class 1 - Conder
- ST18.0 - 18000L
- Septic Tank - Conder

- Permit Boundary
- Inert Aggregate Area
- Enclosed Ship Area
- Bunded Area

Job:
Mr. A.J. Thomas
Plot P1, Felinrach
Forestfach Industrial Estate
Swansea

Title:
Site Plan

Date: April 2010

Scale: 1:200 @ A1

Drawn by: AP

Checked by: DS

EXCAL LIMITED
1 St Mary's Street
Carmarthen
Carmarthenshire
SA31 1TN

Tel: 01292 234231 Fax: 01292 234232
Website: www.excaluk.com Email: info@excaluk.com

Drawing No: 161-01-01.D09

Revision No: L **Date:** 27.10.2015