


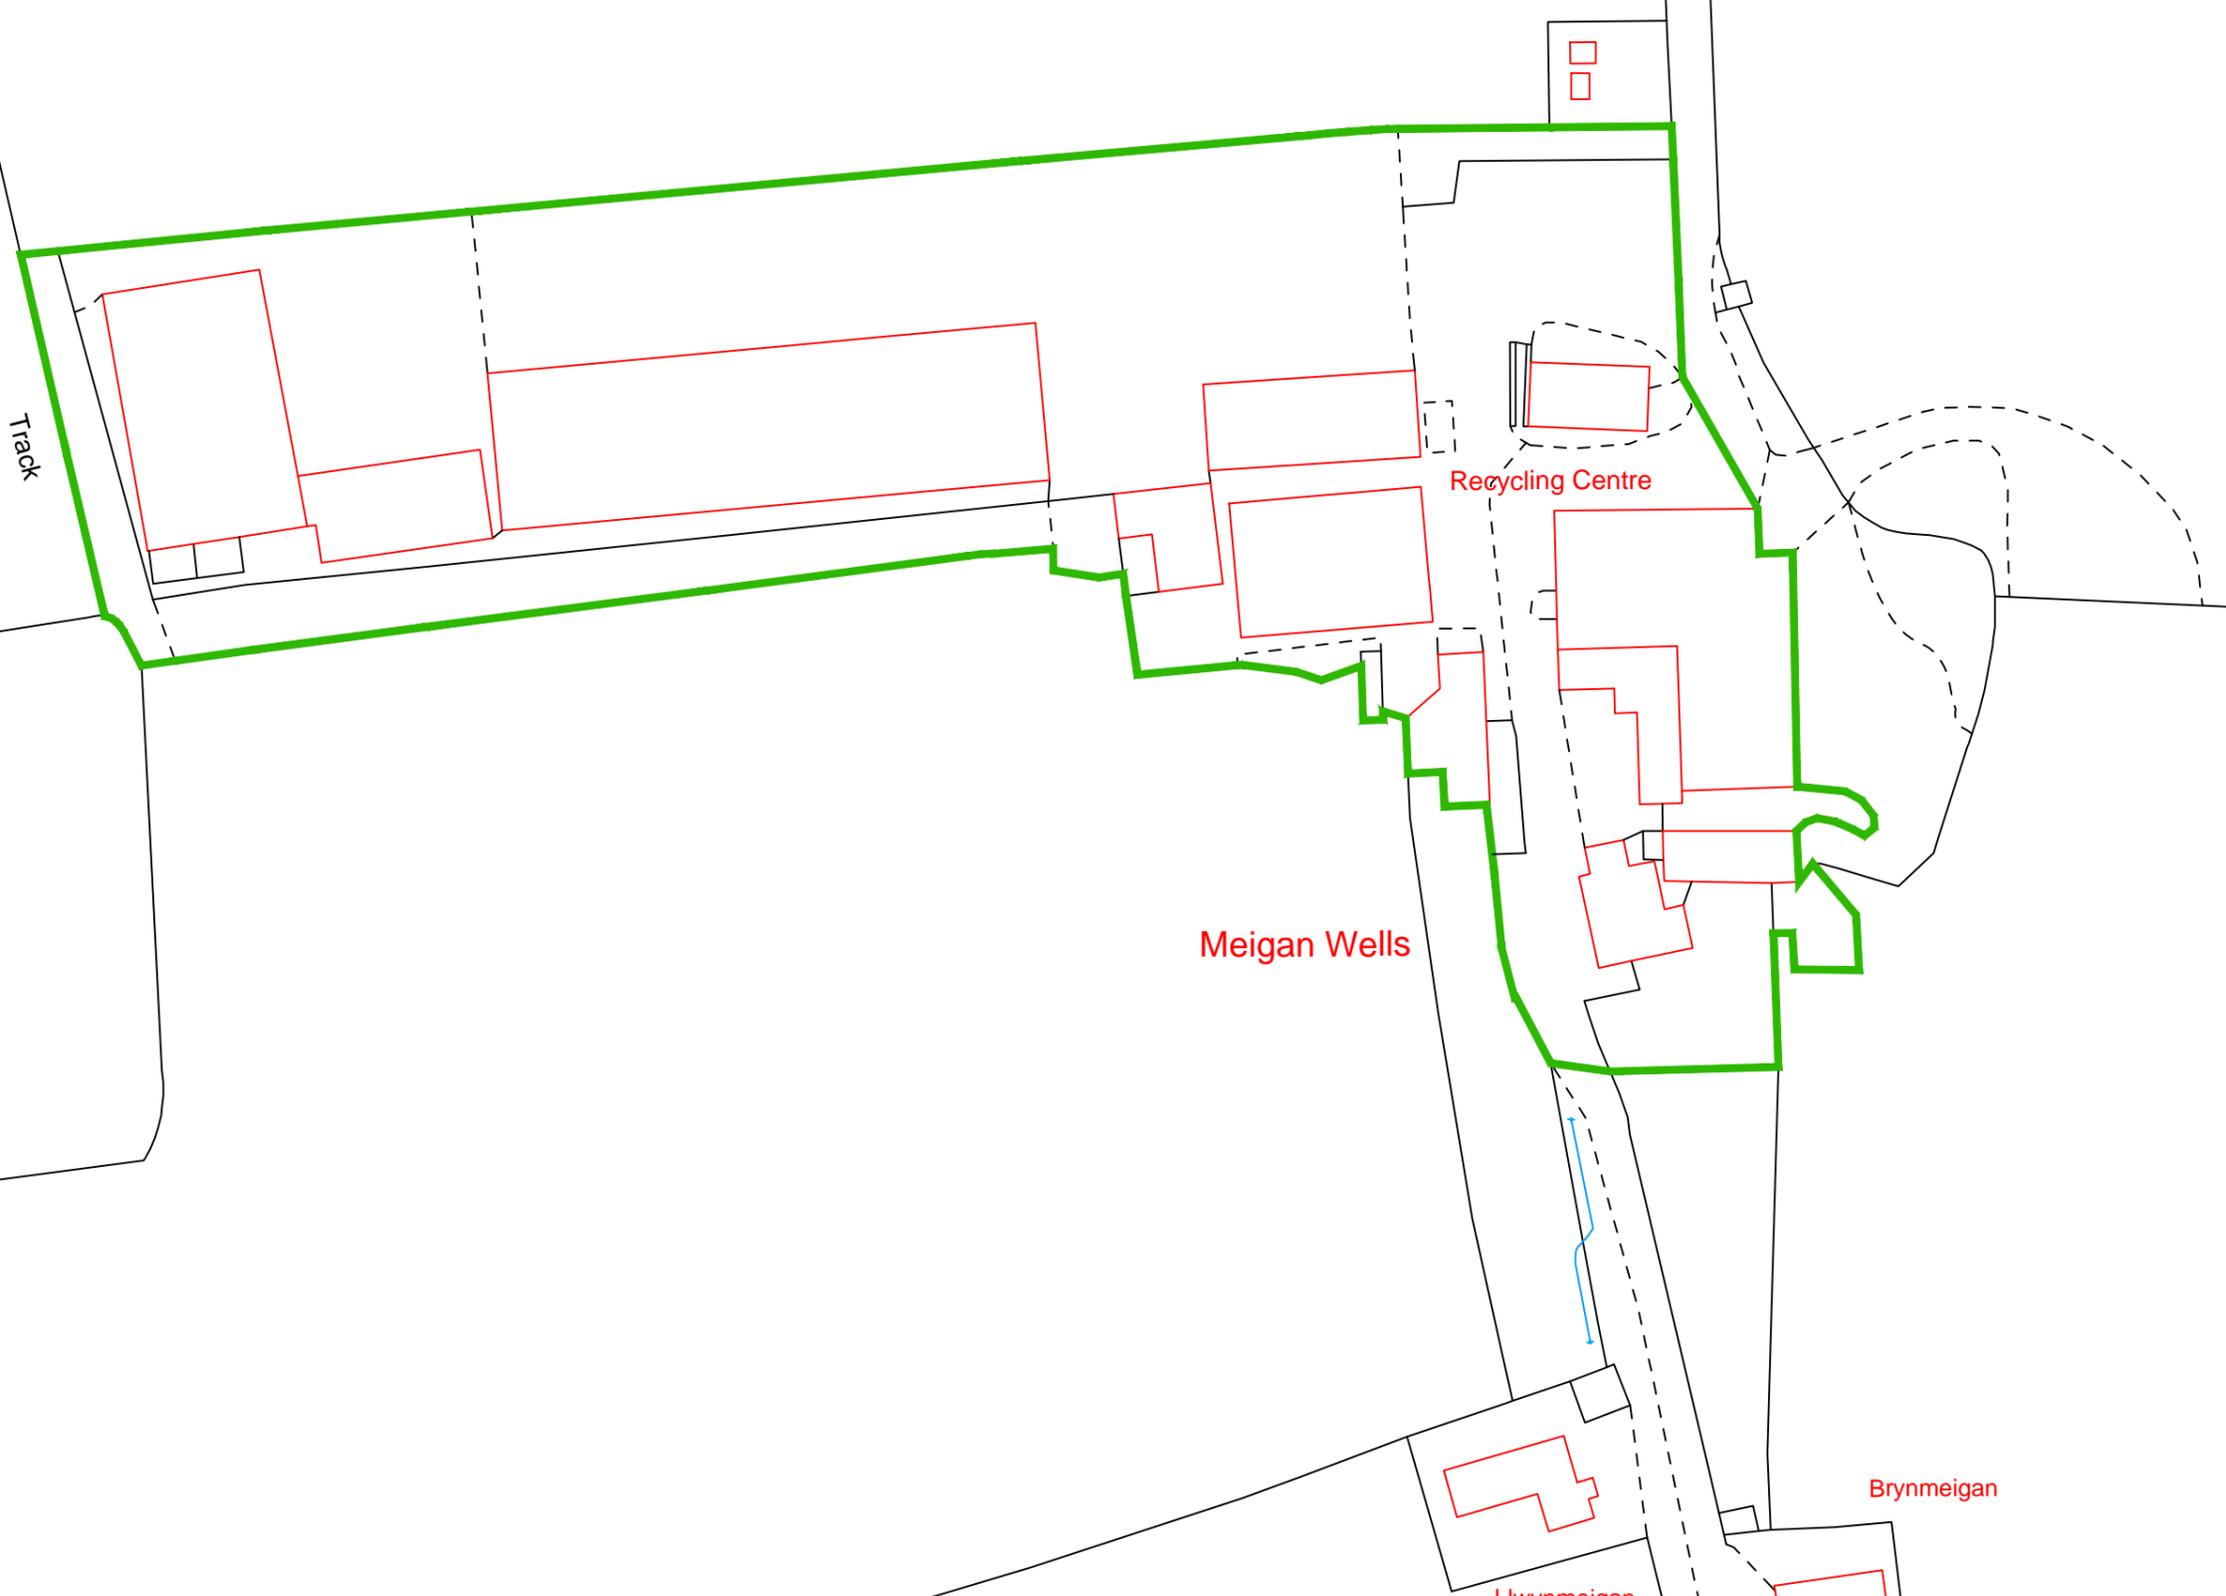

Track



The Planning Studio, Hayston Bridge
Johnston, Haverfordwest
Pembrokeshire SA62 3HJ
01437 891 817
07515 851 704
andrew@haystonplanning.co.uk
www.planningpembrokeshire.co.uk

Plans to Accompany Licence Application
AJ Recycling
Meigan Wells, Boncath, North Pembrokeshire SA37 0JE

Designed by	Checked by	File name AVH_432(A)	Date 23.02.2018	Scale A3 - 1:2500	Client A J Recycling
-------------	------------	-------------------------	--------------------	----------------------	-------------------------

Drawing Title Site Plan Showing Licenced Area - Excluding Access Lane	Dwg No. 04
--	----------------------