


Site Location (not to scale)
(Courtesy of Ordnance Survey)

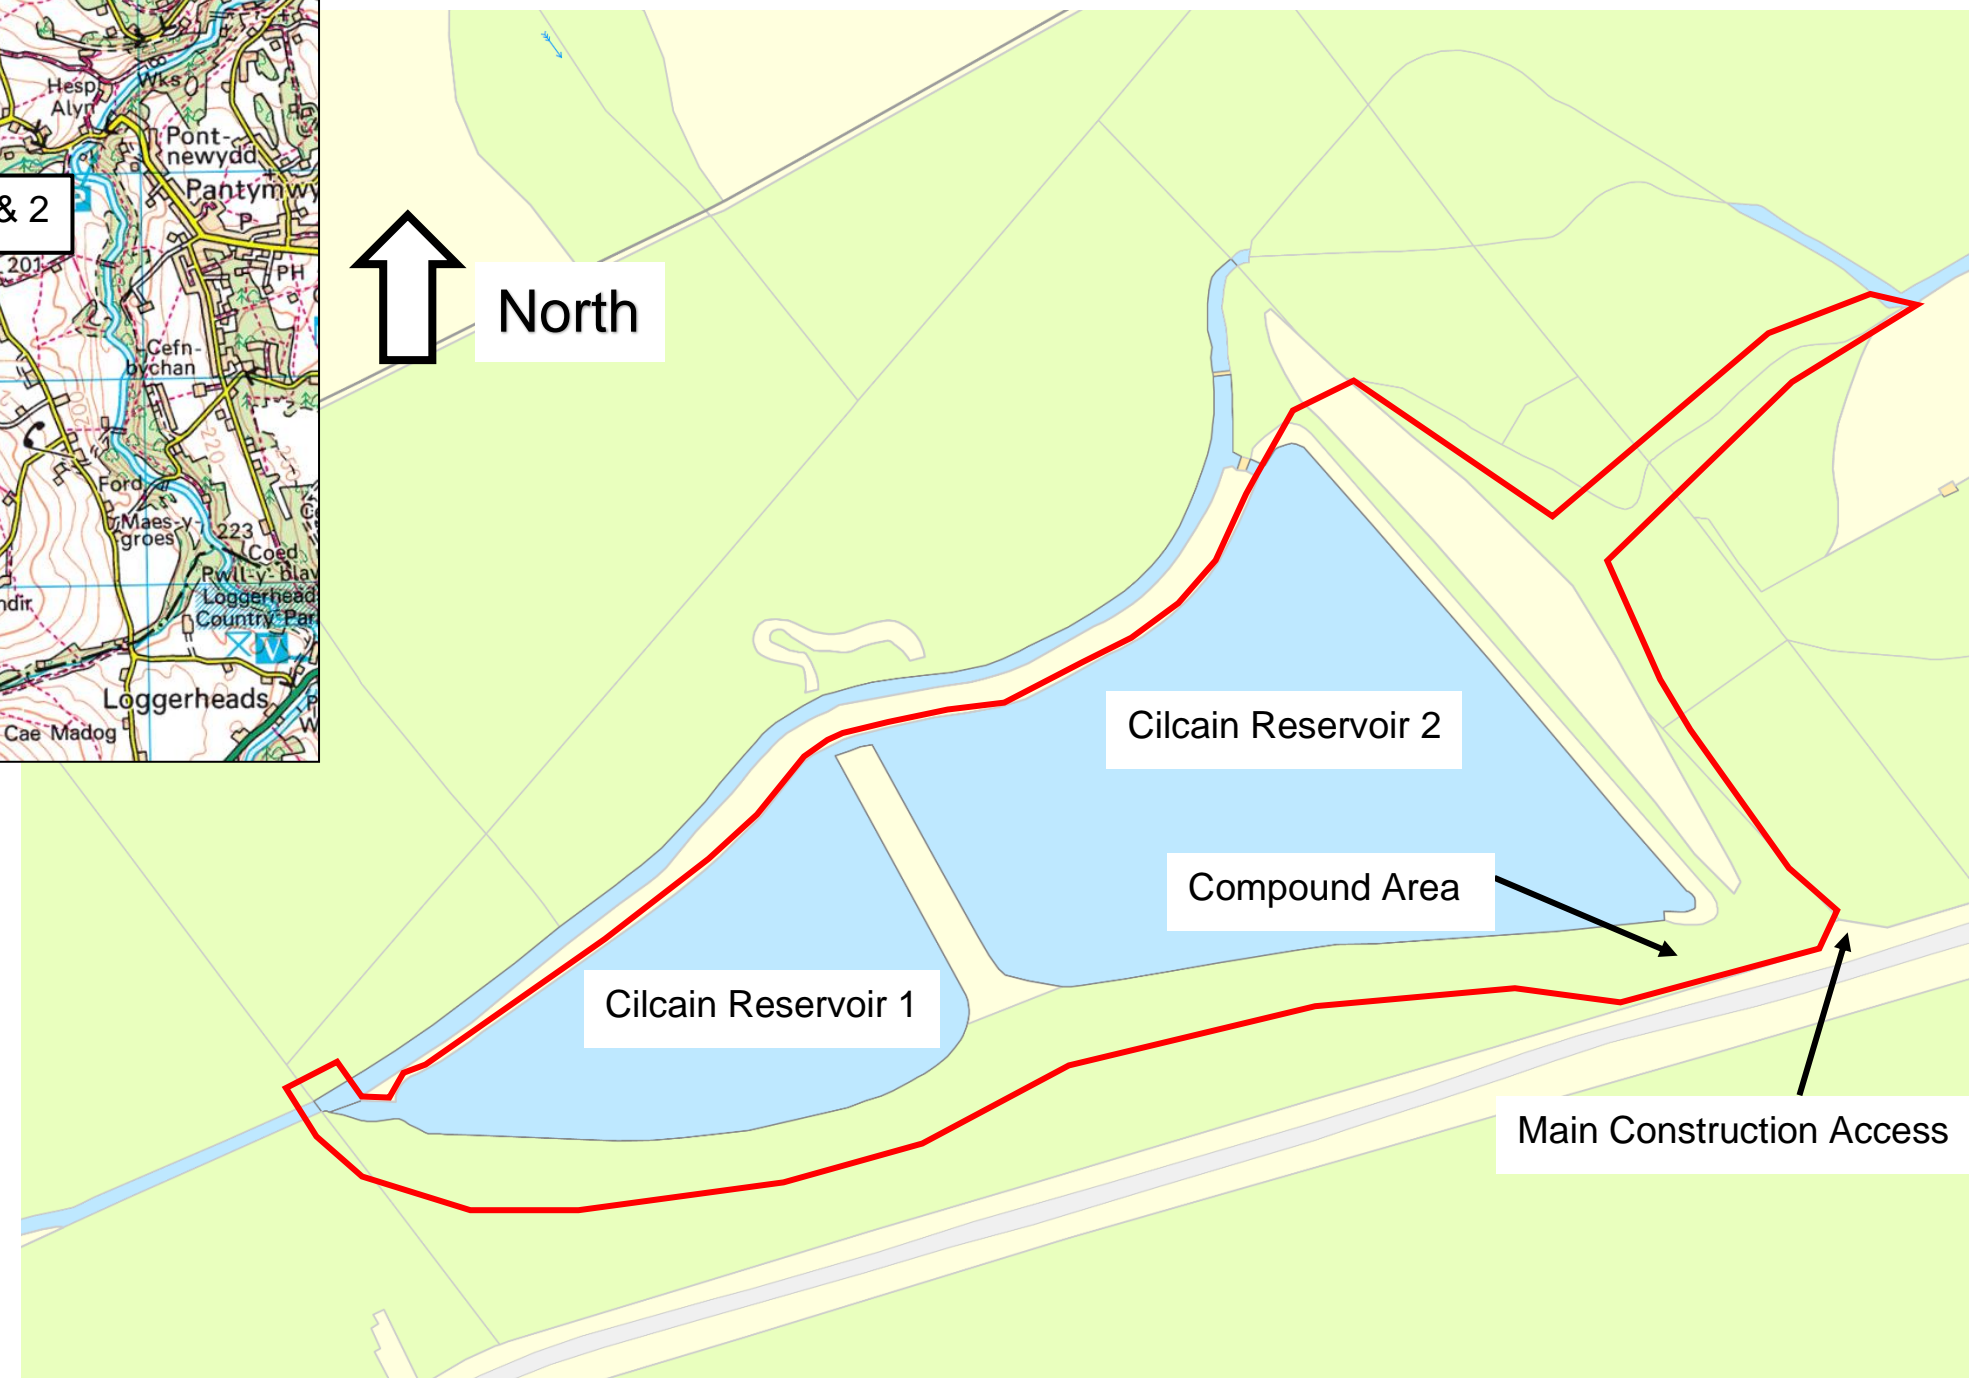

Site Plan and Red Line Plan: Access and Working Areas
Red Line Area = 15,000m²
Scale 1:1,250

Notes:

Client:	Dŵr Cymru Welsh Water
Project:	Cilcain Reservoirs 1 & 2 Discontinuance
Drawing title:	Red Line Plan – Impoundment Licence Application
Drawing number:	N/A
Date:	September 2021