


Appendix K

Drawings


Location Plan

TMW/01

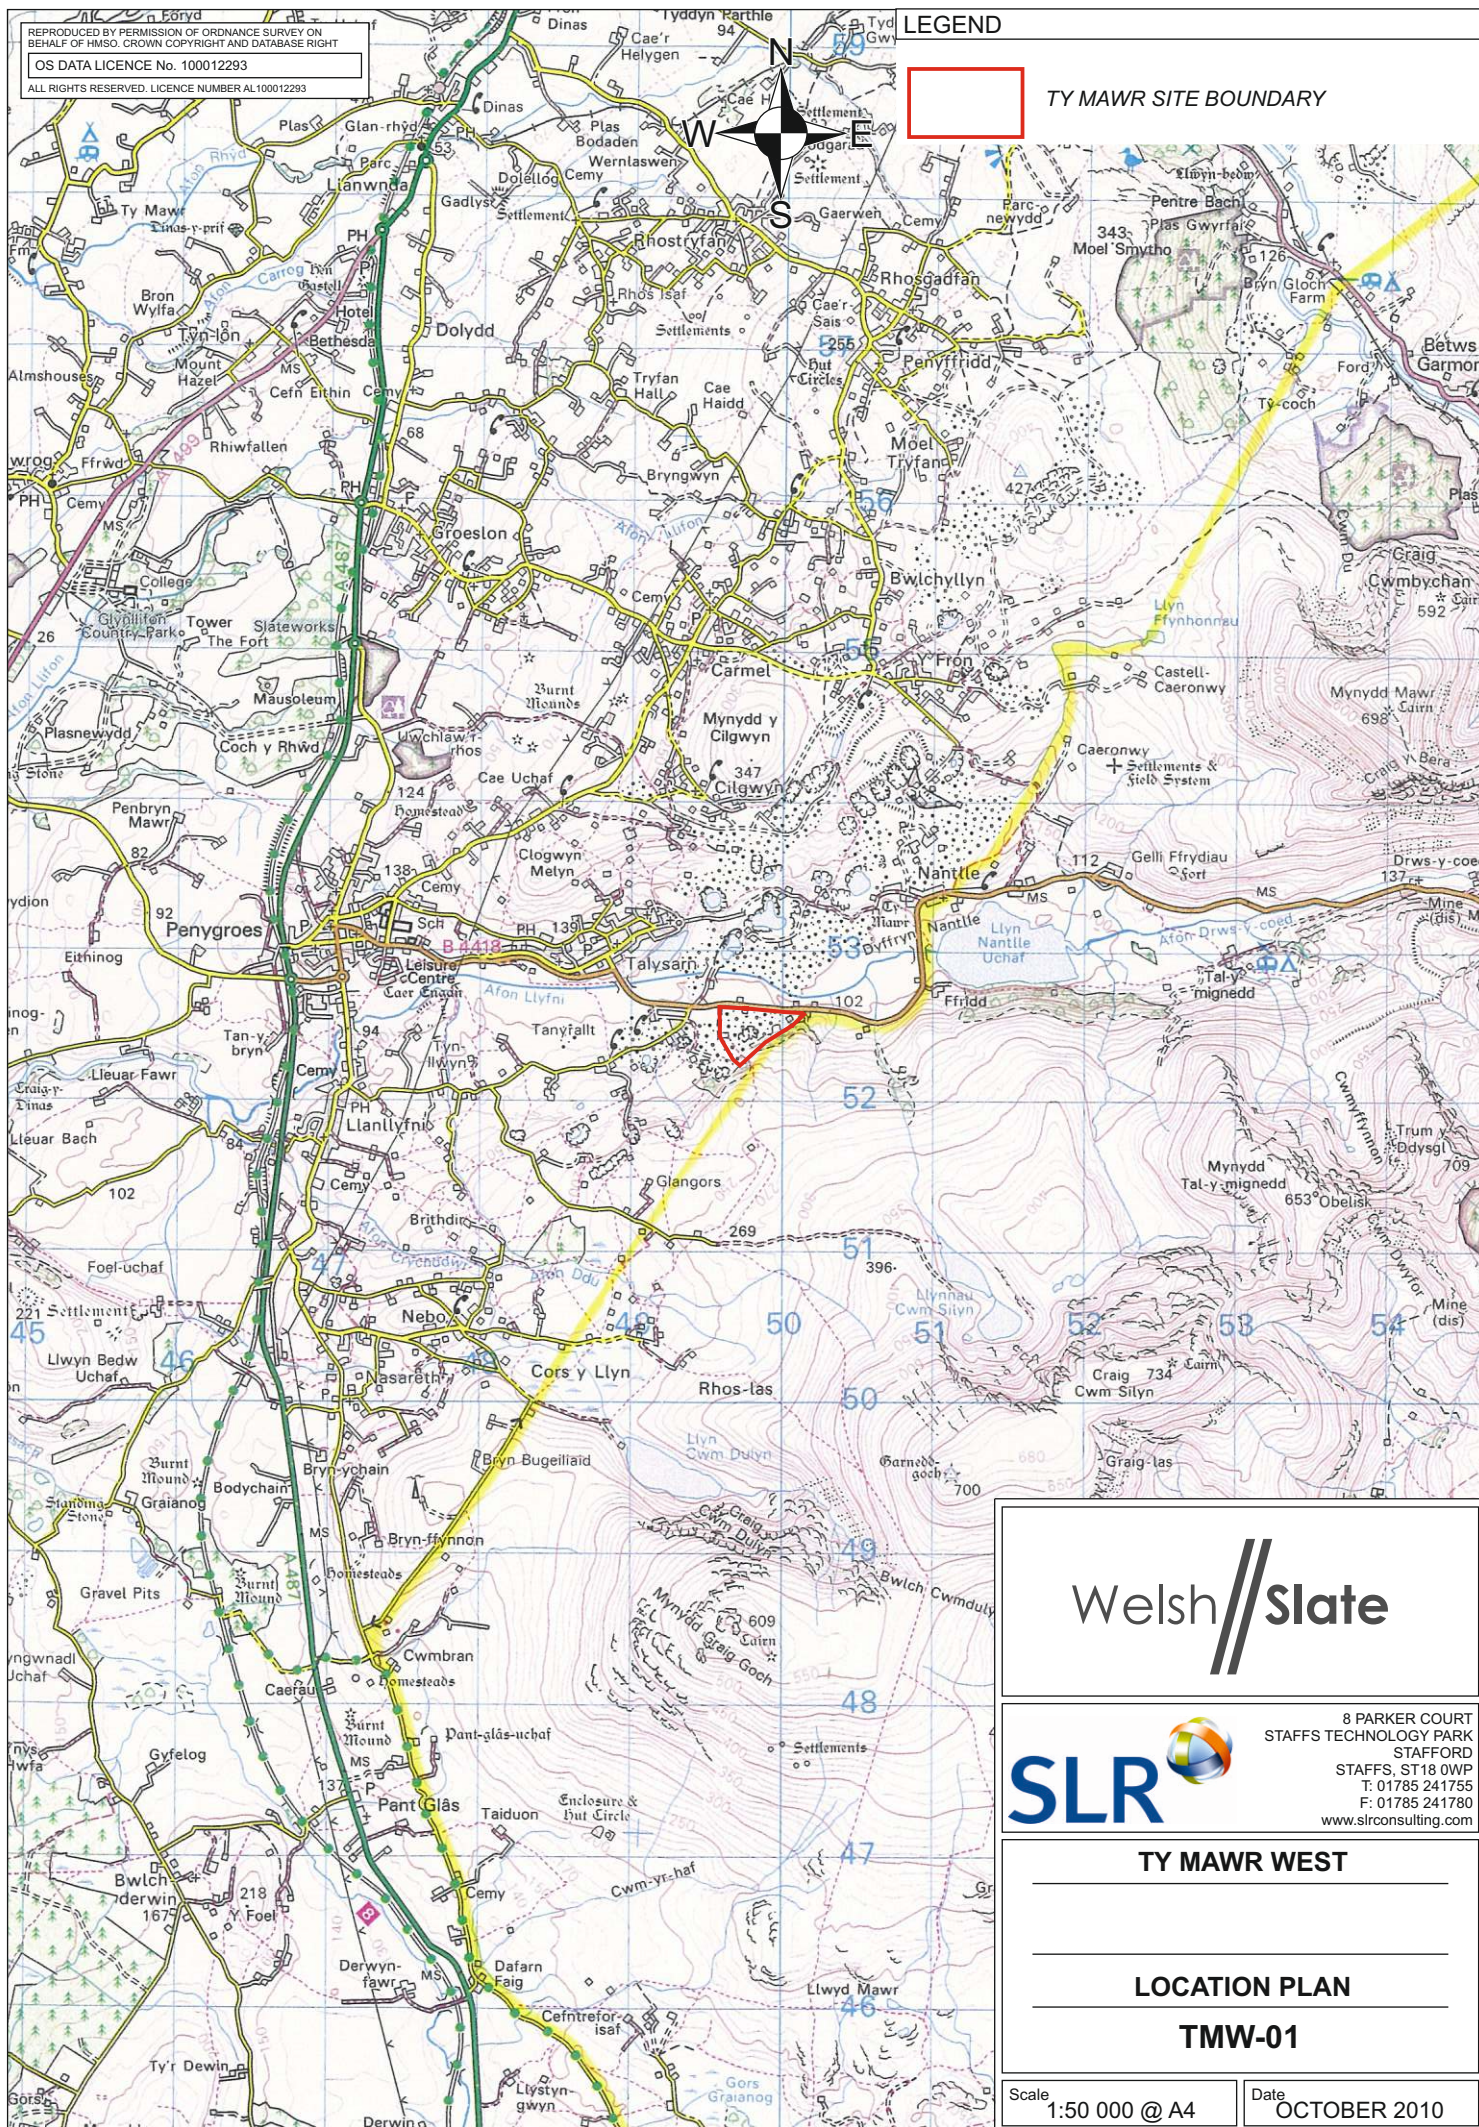

Site Plan

TMW02E

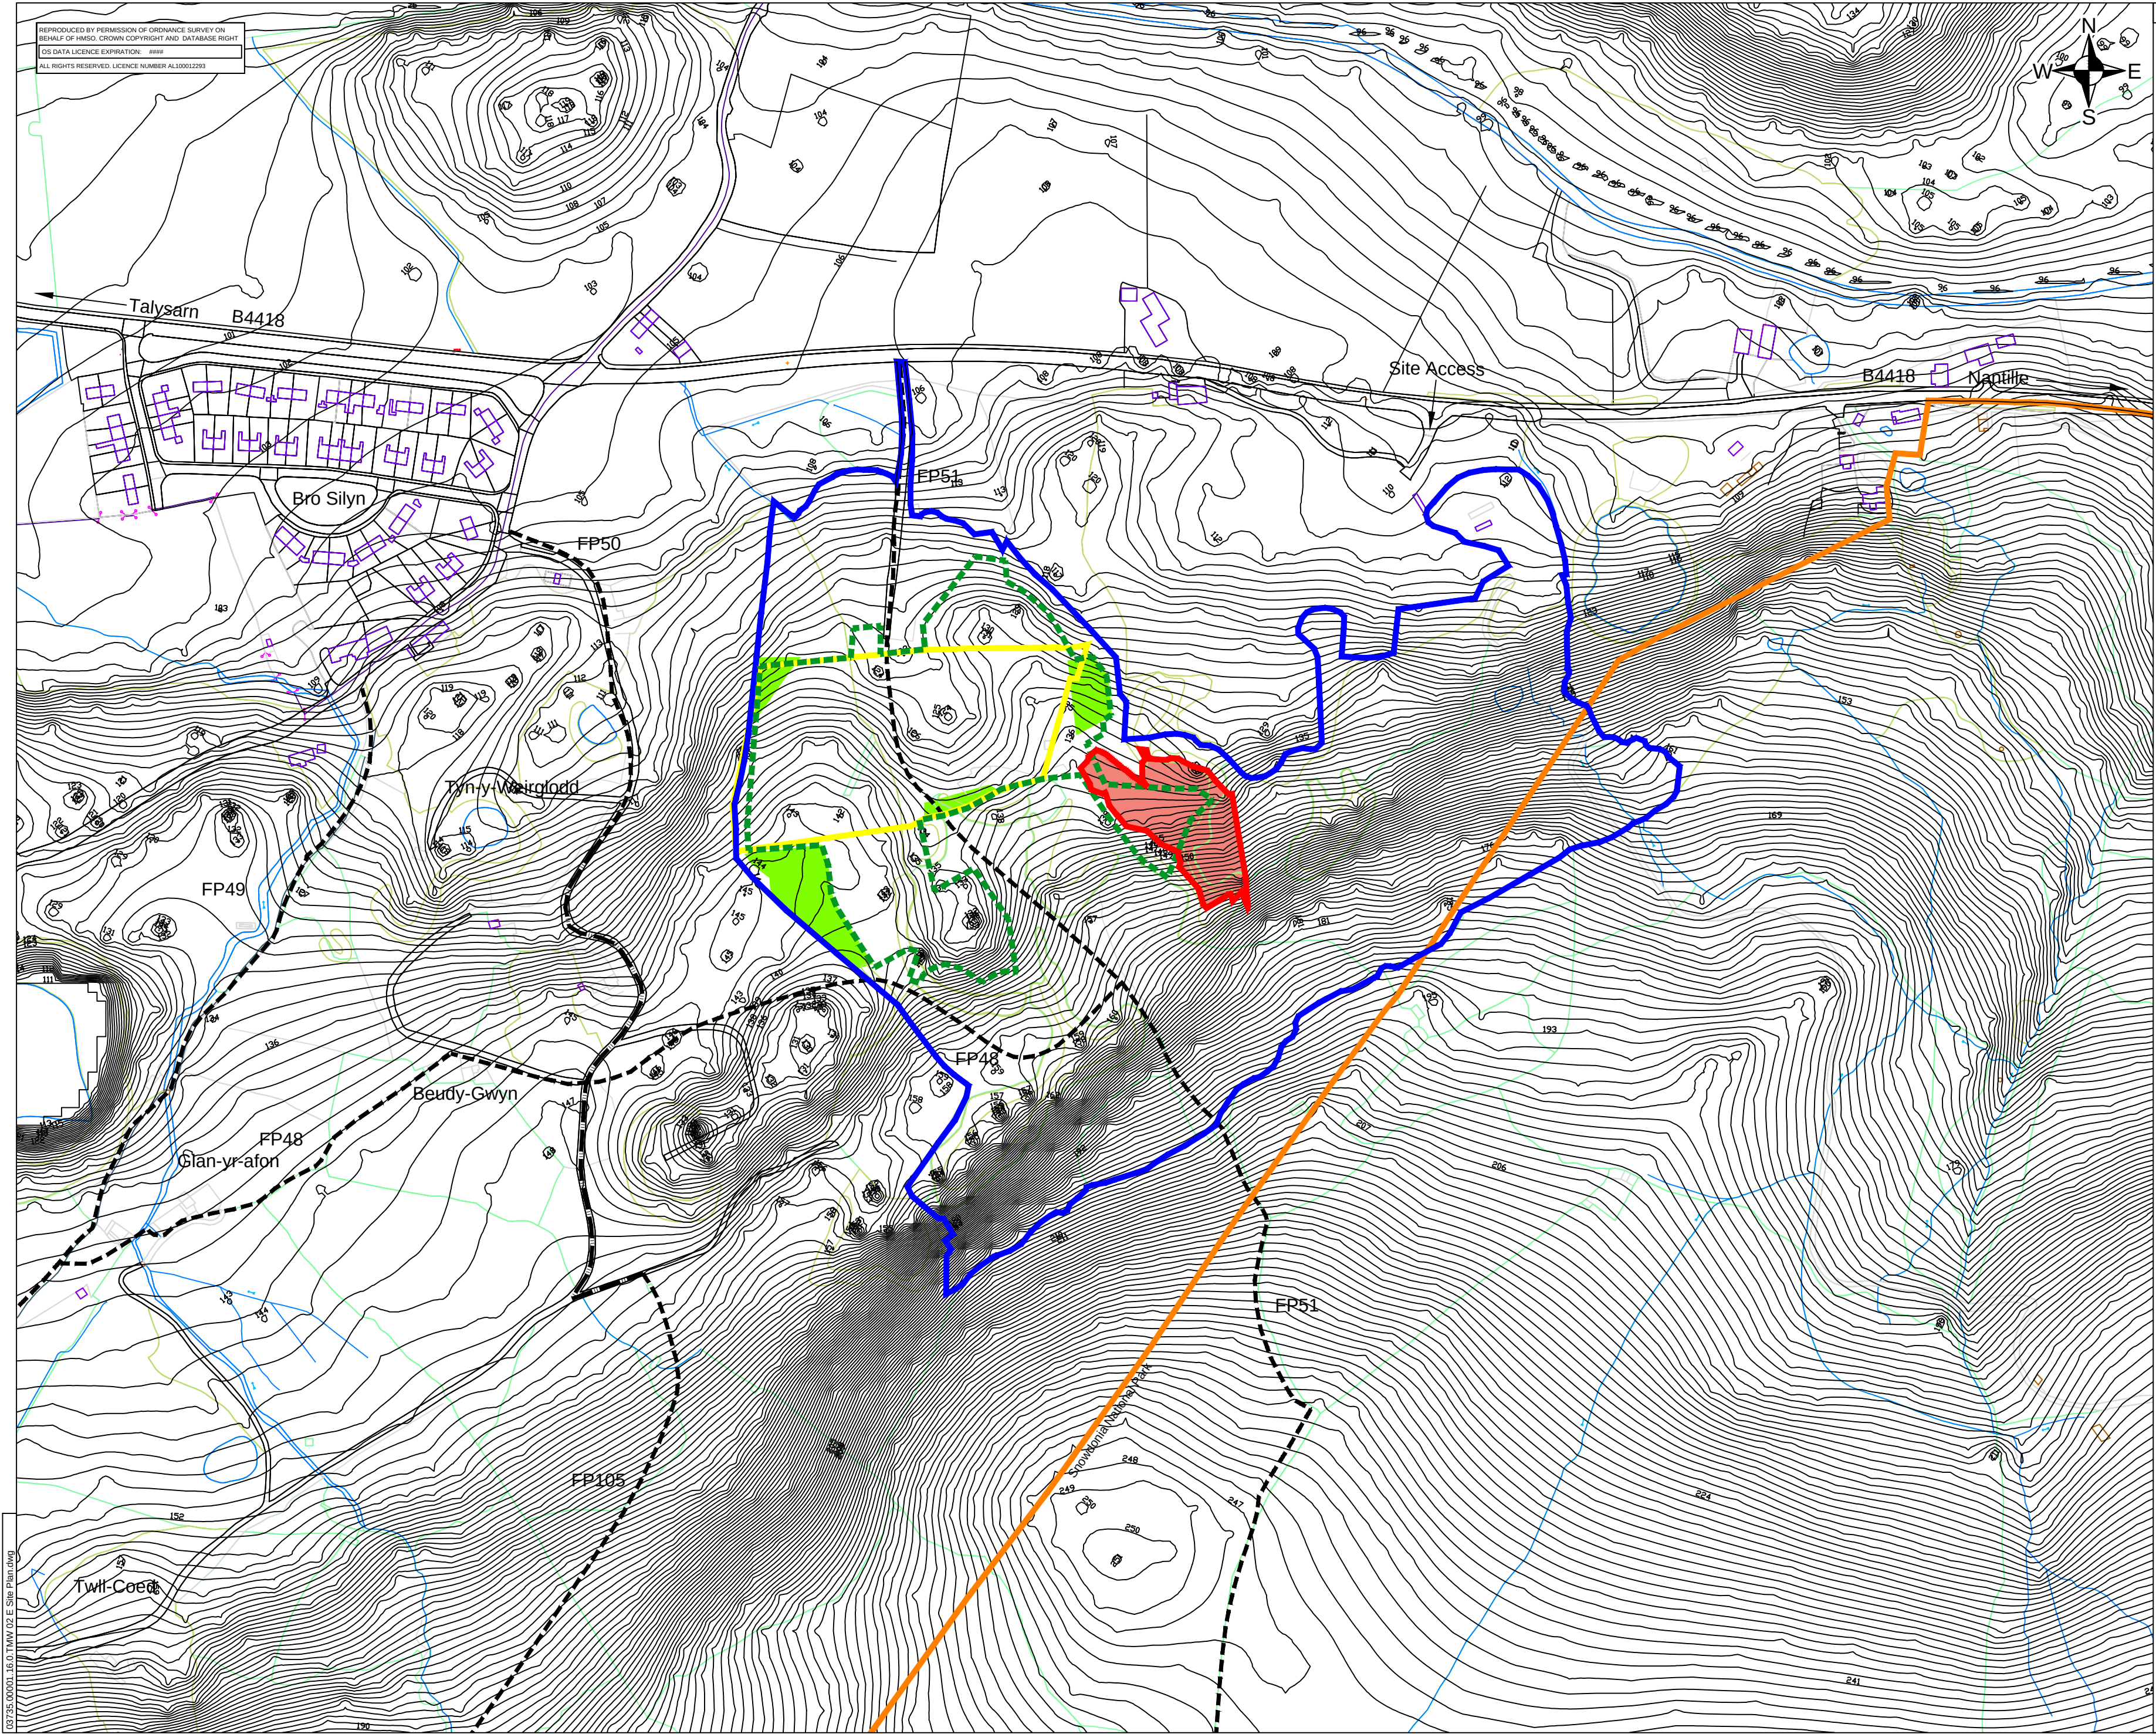

REPRODUCED BY PERMISSION OF ORDNANCE SURVEY ON BEHALF OF HMSO. CROWN COPYRIGHT AND DATABASE RIGHT.
OS DATA LICENCE EXPIRATION: 8888
ALL RIGHTS RESERVED. LICENCE NUMBER AL10001293

LEGEND

- Company Boundary
- Application Area
- Snowdonia National Park
- PP. C01A/0646/22/MW Excavation Area
- PP. C09A/0046/22/MW Excavation Area
- PP. C09A/0046/22/MW Conservation Area
- Public Right of Way

E	MW	JBH	APR 13	Red line altered
D	MW	JBH	APR 12	Miscellaneous revisions
C	MW	JBH	MAR 12	Extraction area amended, haul route added, cons area corrected
B	ET	JBH	DEC 11	Proposed extraction text correction and area amended
A	ET	JBH	NOV 11	Red line altered and Proposed Extraction Area added
Revision	By	Chk'd By	Date	Comments



8 PARKER COURT
STAFFORDSHIRE TECHNOLOGY
PARK, BEACONSIDE,
STAFFORD ST18 0WP
T: +44 (0)1785 241755
F: +44 (0)1785 241780
www.slrconsulting.com

Site
TY MAWR WEST SLATE LIMITED

Project
TY MAWR WEST

Drawing Title
SITE PLAN

Scale
1:2,500@A2

Date
NOV 2011


Drawing Number
TMW02

Revision
E

02/25/00001.16.0.TMW 02 E Site Plan.dwg

Restoration Scheme

TMW/005

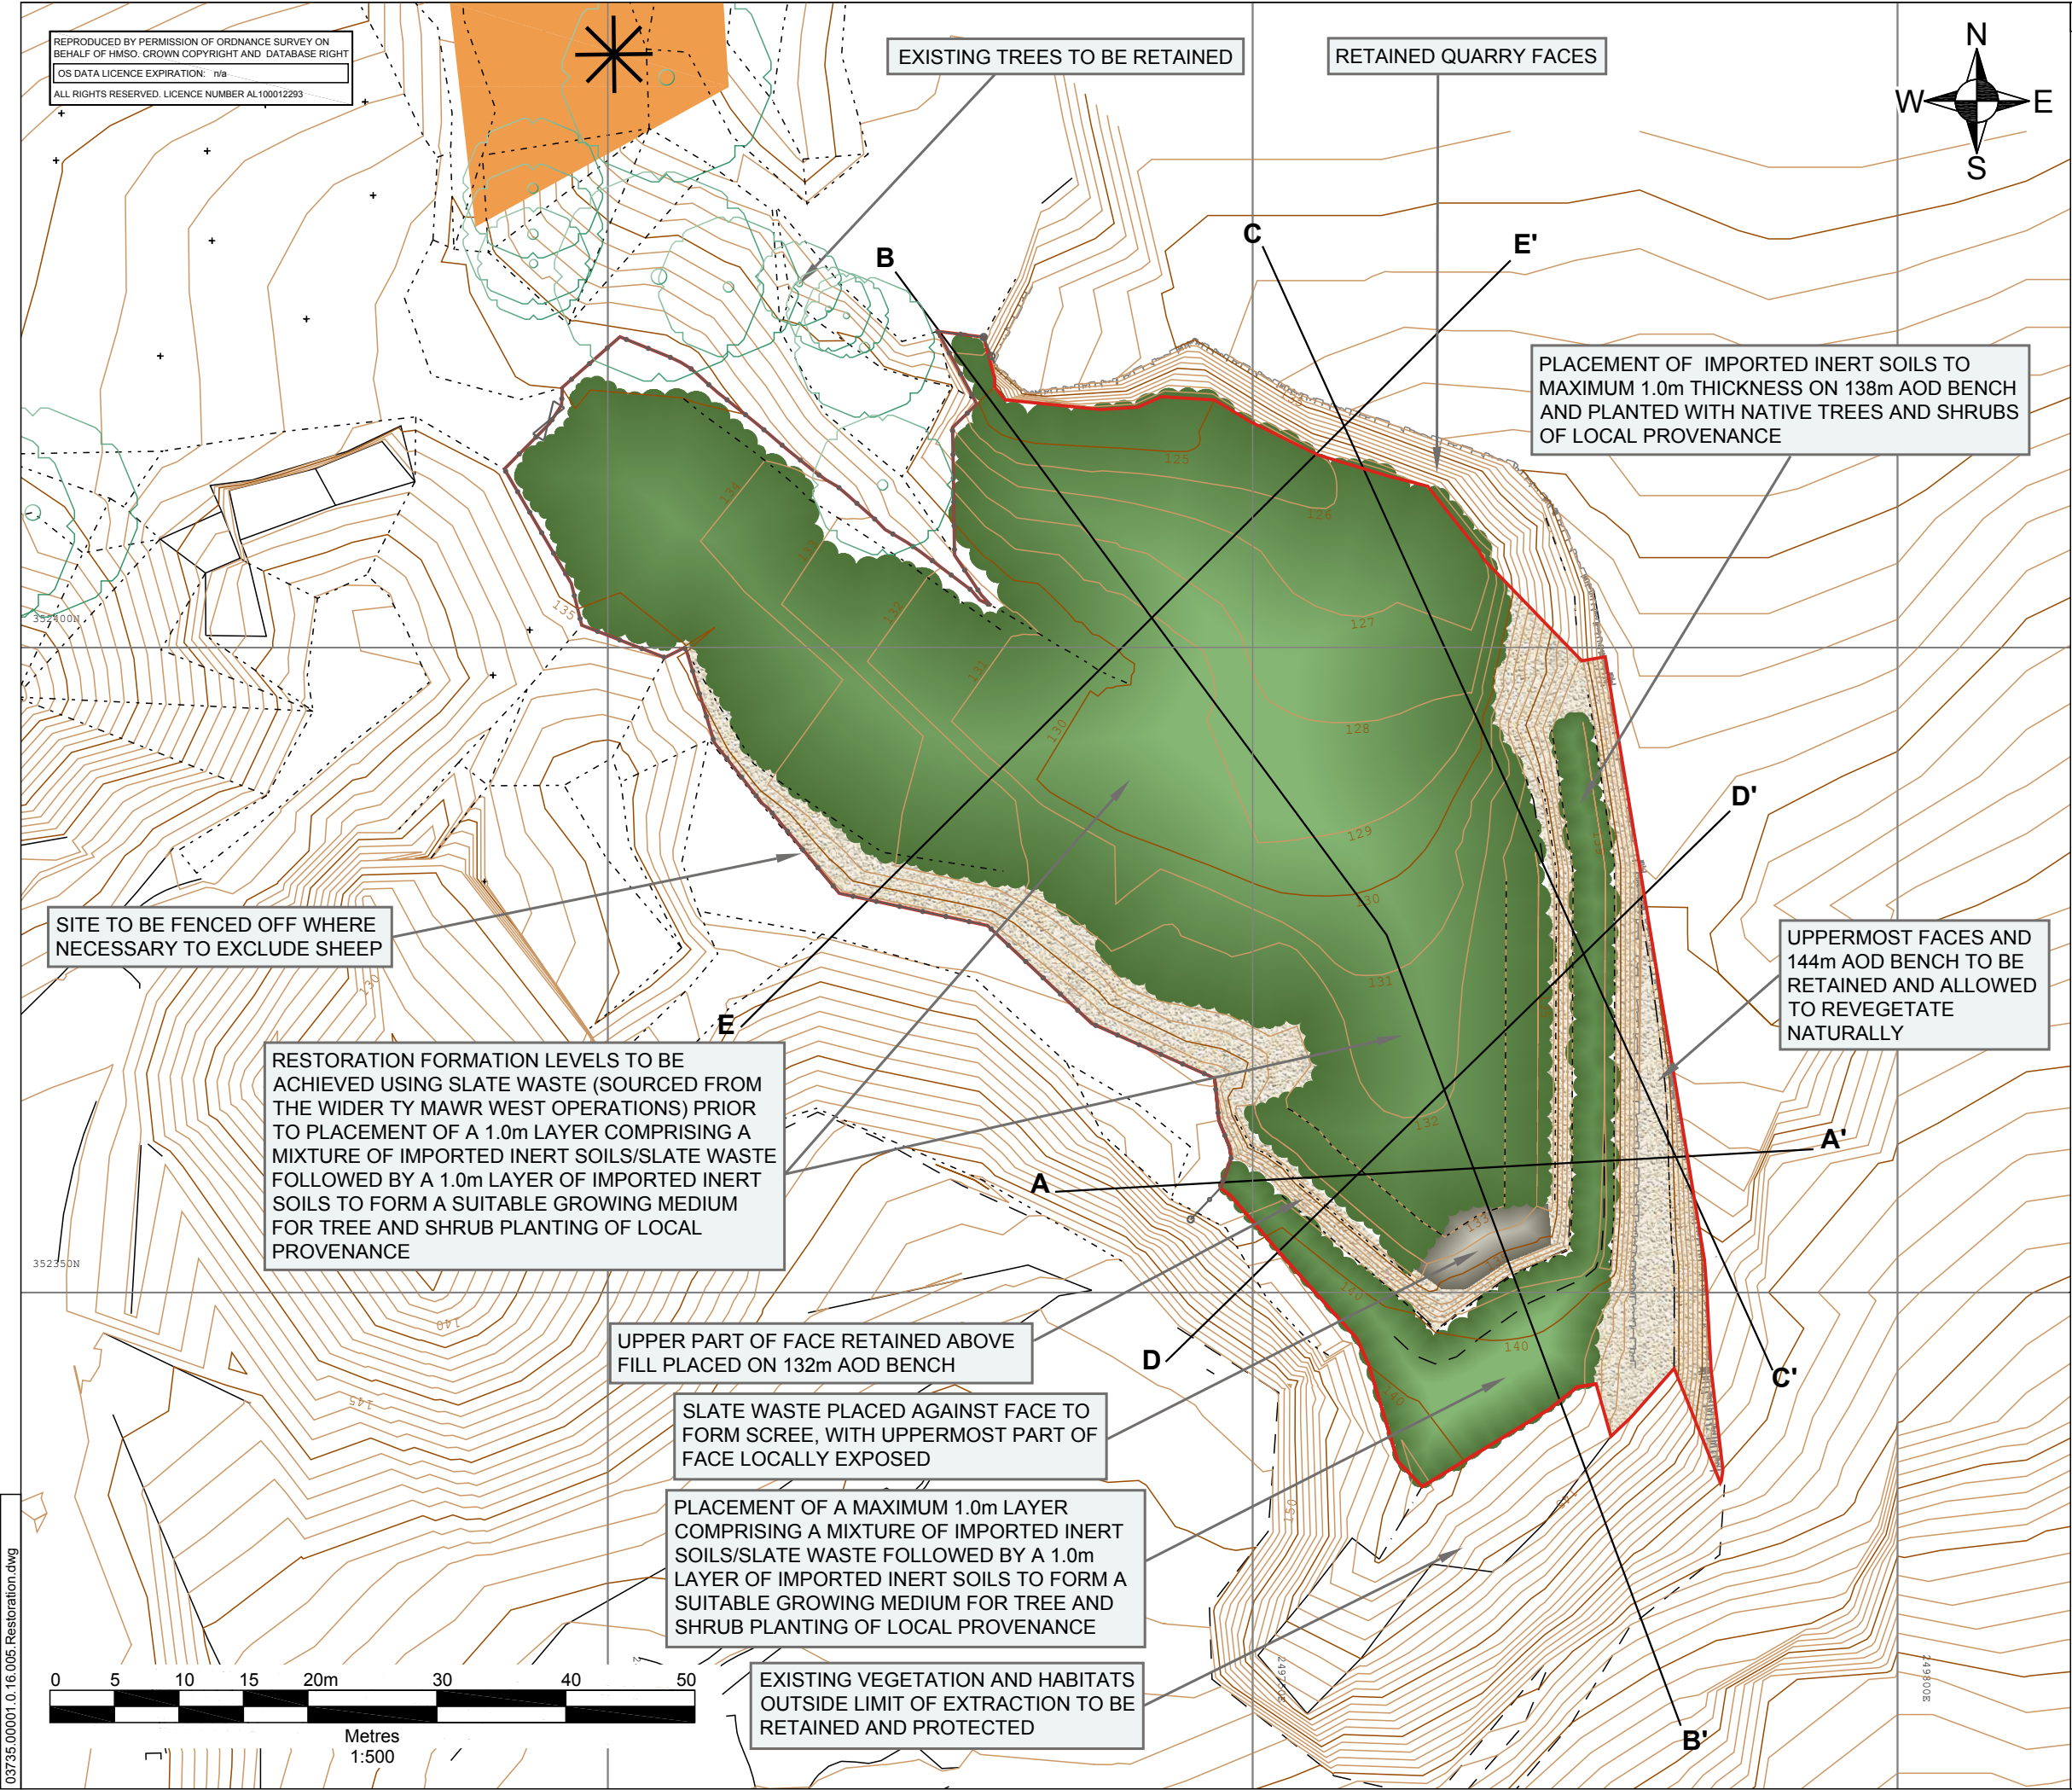

LEGEND

- APPLICATION AREA
- PROPOSED CONTOURS (m AOD)
- BENCHES/FACES TO BE RETAINED
- SLATE WASTE SCREE/EXPOSED FACE
- TREE/SHRUB PLANTING
- STOCKPROOF FENCING
- ECOLOGICAL CONSERVATION ZONE
- SECTIONS

NOTES


ANY OVERBURDEN AND SOILS STRIPPED IN ADVANCE OF MINERAL EXTRACTION WITHIN THE APPLICATION AREA WILL BE APPLIED AS A SURFACE DRESSING ACROSS SELECTED AREAS OF THE RESTORATION LANDFORM (IT IS ANTICIPATED THAT A LIMITED VOLUME OF THIS MATERIAL WILL BE AVAILABLE)

Revision	By	Chk'd By	Date	Comments
Ty Mawr West Limited				
SLR 8 PARKER COURT STAFFORDSHIRE TECHNOLOGY PARK, BEACONSIDE, STAFFORD ST18 0WP T: +44 (0)1785 241755 F: +44 (0)1785 246660 www.slrconsulting.com				
Site TY MAWR WEST				
Project TY MAWR WEST PROPOSED RESTORATION				
Drawing Title PROPOSED RESTORATION SCHEME				
Scale 1: 500 @ A3		Date MAY 2013		
Drawing Number TMW /005				Revision 0
421.03735.00001				


Cross Sections A & B

TMW/006

REPRODUCED BY PERMISSION OF ORDNANCE SURVEY ON
BEHALF OF HMSO. CROWN COPYRIGHT AND DATABASE RIGHT
OS DATA LICENCE EXPIRATION: n/a
ALL RIGHTS RESERVED. LICENCE NUMBER AL100012293

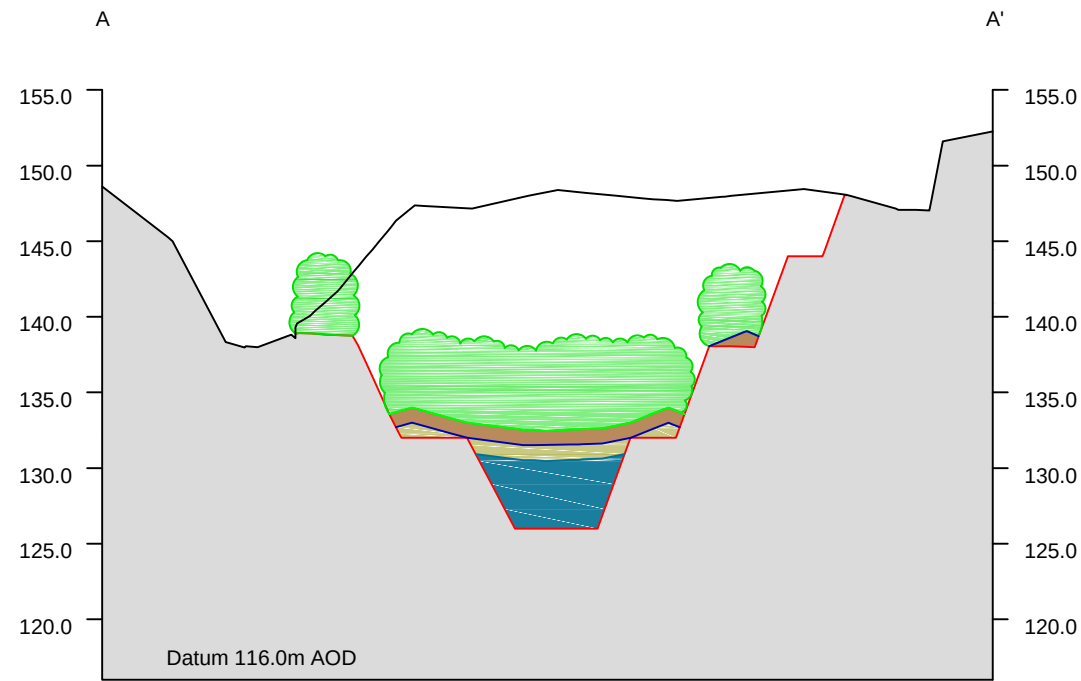

SECTION A- A'

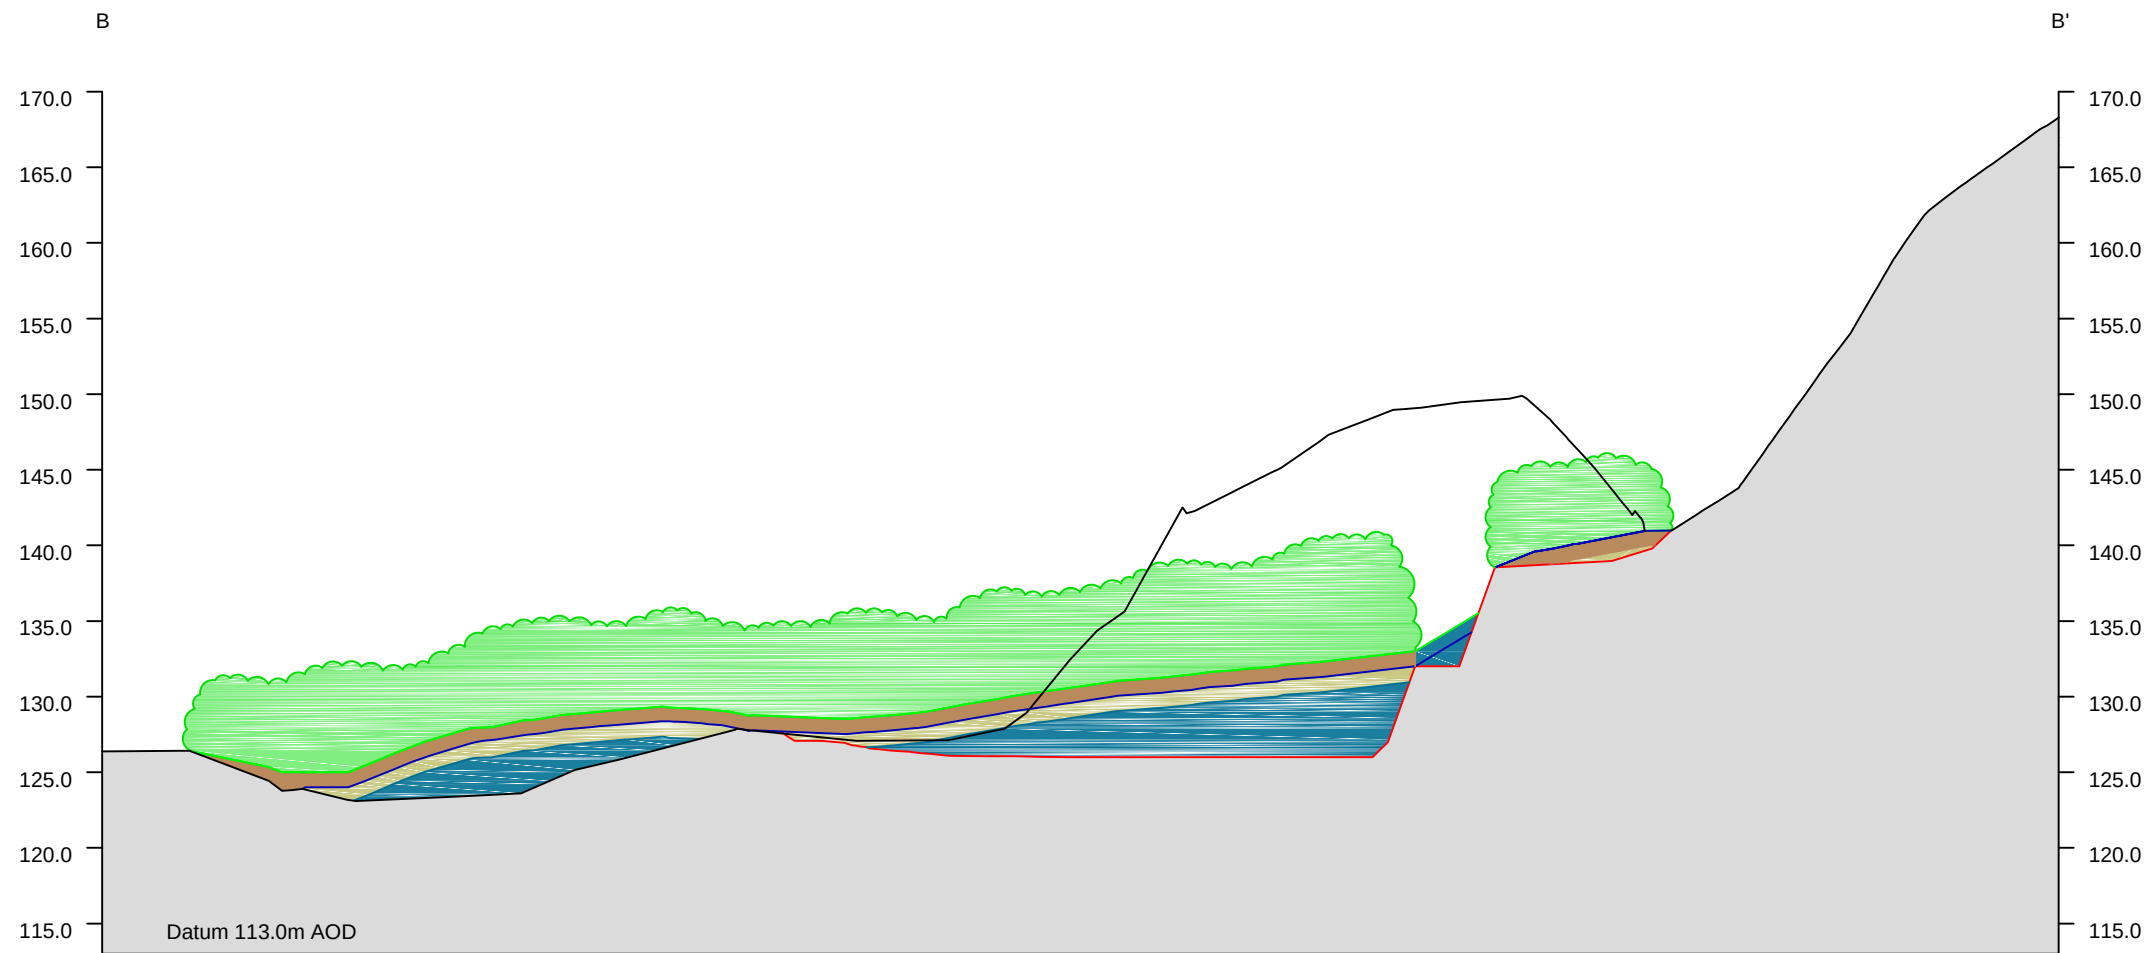

SECTION B- B'



LEGEND

- TOPOGRAPHICAL SURVEY
- PERMITTED EXTRACTION PROFILE
- PERMITTED RESTORATION PROFILE
- PROPOSED RESTORATION PROFILE
- IN-SITU UNDISTURBED GROUND
- PROPOSED 1.0m THICKNESS OF INERT SOILS
- PROPOSED 1.0m THICKNESS OF INERT SOILS MIXED WITH SLATE WASTE
- PROPOSED BULK FILL (SLATE WASTE)
- PROPOSED NATIVE TREE/SHRUB PLANTING

Revision	By	Chk'd By	Date	Comments
Ty Mawr West Limited				
SLR  8 PARKER COURT STAFFORDSHIRE TECHNOLOGY PARK, BEACONSIDE, STAFFORD ST18 0WP T: +44 (0)1785 241755 F: +44 (0)1785 246660 www.slrconsulting.com				
Site TY MAWR WEST				
Project TY MAWR WEST PROPOSED RESTORATION				
Drawing Title RESTORATION SECTIONS A & B				
Scale 1: 500 @ A3			Date MAY 2013	
Drawing Number TMW /006				Revision 0
421.03735.00001				

Restoration Sections C & D

TMW/007

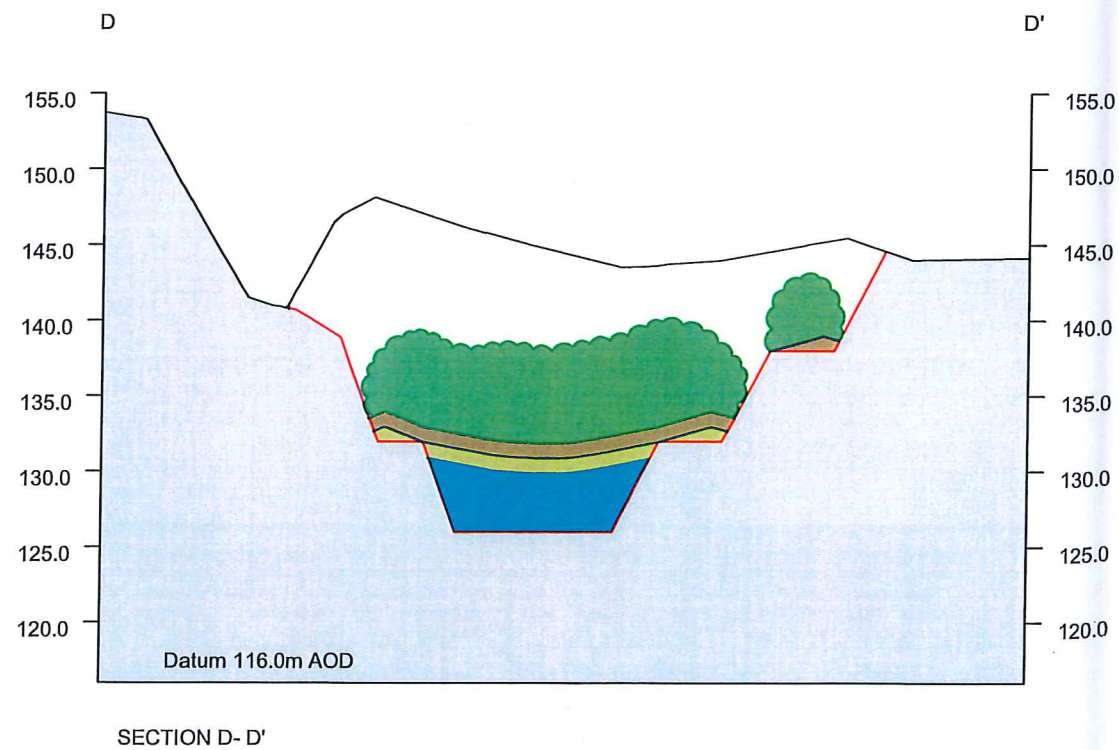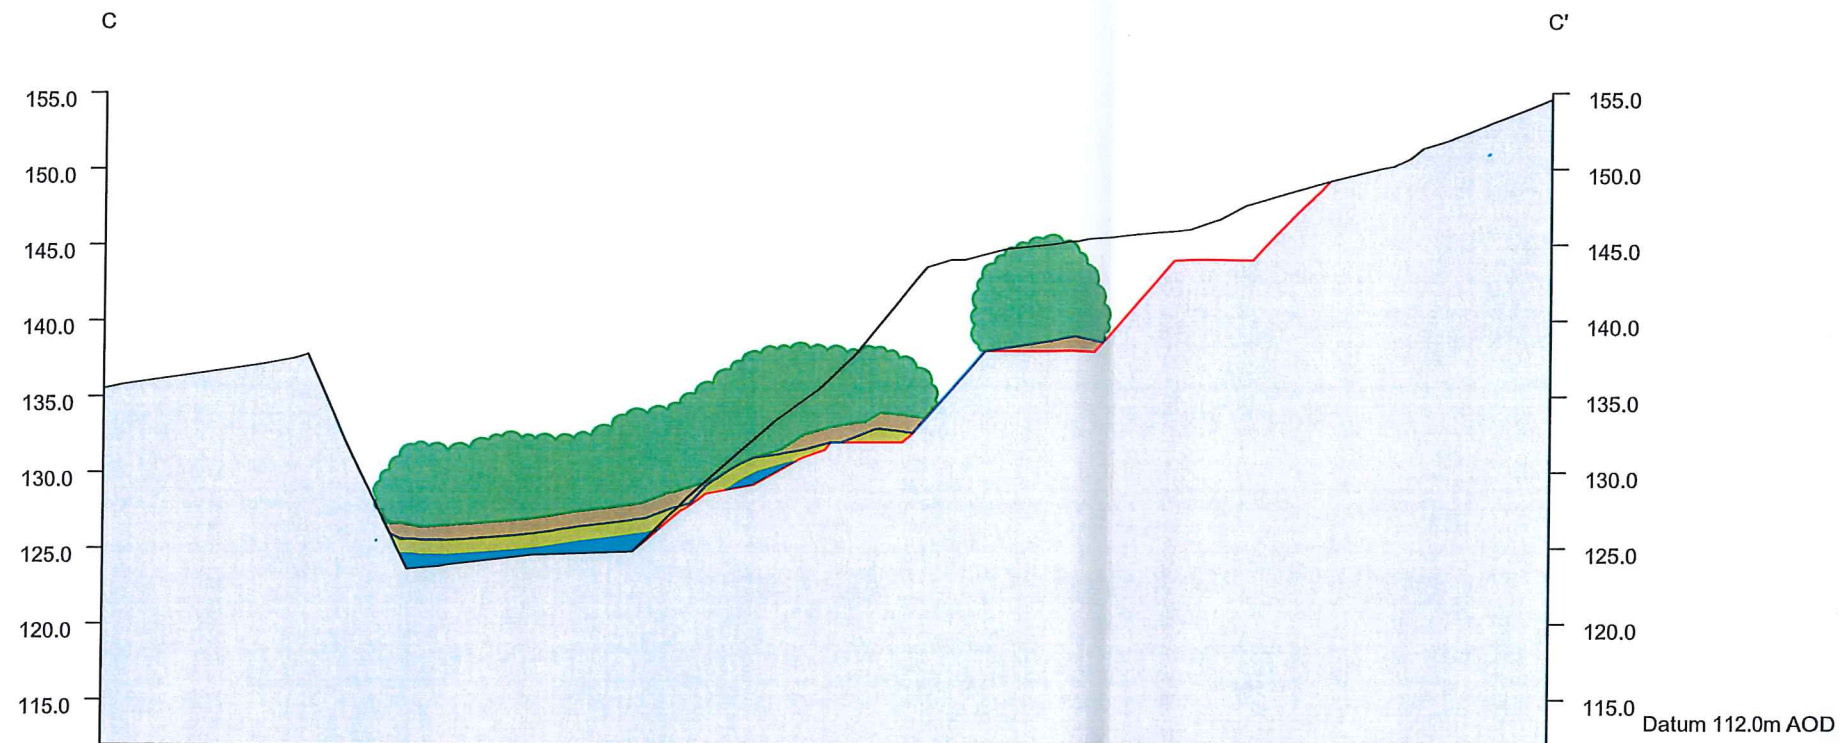

LEGEND

- TOPOGRAPHICAL SURVEY
- PERMITTED EXTRACTION PROFILE
- PERMITTED RESTORATION PROFILE
- PROPOSED RESTORATION PROFILE
- IN-SITU UNDISTURBED GROUND
- PROPOSED 1.0m THICKNESS OF INERT SOILS
- PROPOSED 1.0m THICKNESS OF INERT SOILS MIXED WITH SLATE WASTE
- PROPOSED BULK FILL (SLATE WASTE)
- PROPOSED NATIVE TREE/SHRUB PLANTING

Revision	By	Chk'd By	Date	Comments
----------	----	----------	------	----------

Ty Mawr West Limited



8 PARKER COURT
STAFFORDSHIRE TECHNOLOGY
PARK, BEACONSIDE,
STAFFORD ST18 0WP
T: +44 (0)1785 241755
F: +44 (0)1785 246660
www.slrconsulting.com

Site
TY MAWR WEST

Project
TY MAWR WEST
PROPOSED RESTORATION

Drawing Title
RESTORATION SECTIONS C & D

Scale
1: 500 @ A3

Date
MAY 2013


Drawing Number
TMW /007

Revision
0

421.03735.00001

Cross Section E

TMW/008

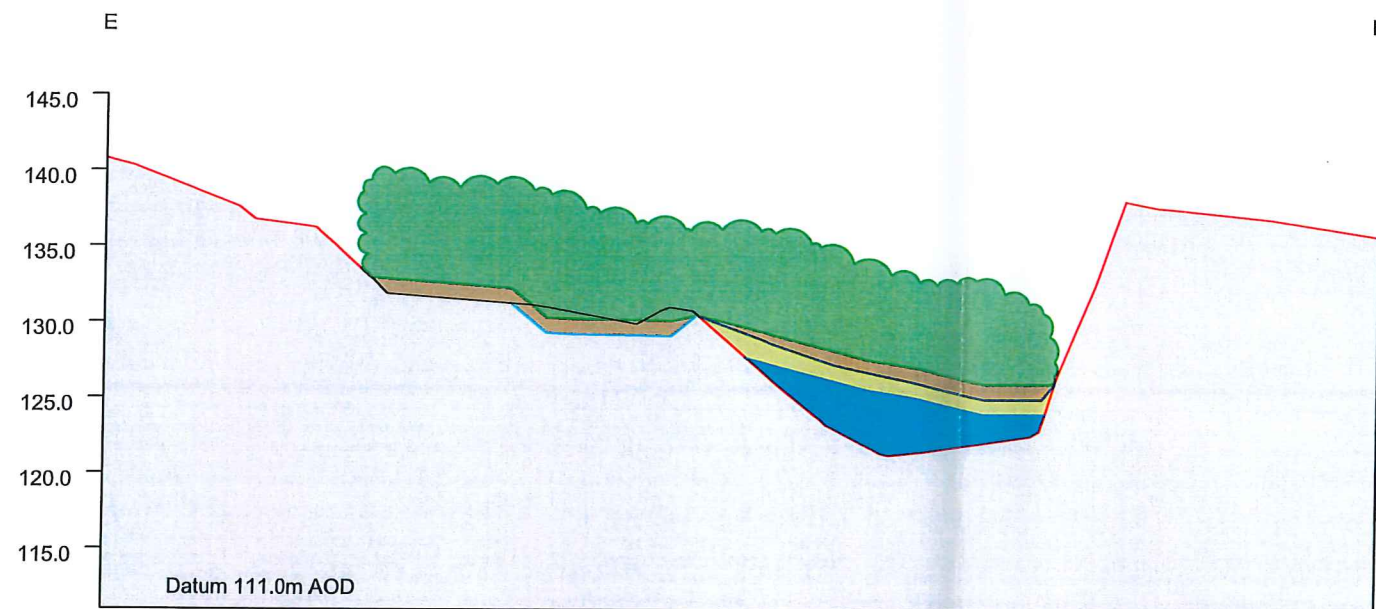

SECTION E- E'

LEGEND

- TOPOGRAPHICAL SURVEY
- PERMITTED EXTRACTION PROFILE
- PERMITTED RESTORATION PROFILE
- PROPOSED RESTORATION PROFILE
- PROPOSED REGRADED ACCESS
- IN-SITU UNDISTURBED GROUND
- PROPOSED 1.0m THICKNESS OF INERT SOILS
- PROPOSED 1.0m THICKNESS OF INERT SOILS MIXED WITH SLATE WASTE
- PROPOSED BULK FILL (SLATE WASTE)
- PROPOSED NATIVE TREE/SHRUB PLANTING

Revision	By	Chk'd By	Date	Comments
----------	----	----------	------	----------

Ty Mawr West Limited



8 PARKER COURT
STAFFORDSHIRE TECHNOLOGY
PARK, BEACONSIDE,
STAFFORD ST18 0WP
T: +44 (0)1785 241755
F: +44 (0)1785 246660
www.slrconsulting.com

Site
TY MAWR WEST

Project
TY MAWR WEST
PROPOSED RESTORATION

Drawing Title
RESTORATION SECTION E

Scale
1: 500 @ A3

Date
MAY 2013

Drawing Number

TMW /008

Revision
0

421.03735.00001