



Mr. Kevin Humphreys
(T/A Humphreys Waste Recycling)

V1.0



SD2 – Site Plans

Environmental Permit EPR/ZP3695VH


Refail Newydd, Caergeiliog, Holyhead,
Anglesey, LL65 3DX

Disclaimer

Whilst every care is taken to ensure the accuracy of the information herein, no liability or responsibility of any kind can be accepted by Technia Business Solutions Ltd for any errors, discrepancies or omissions. Drawings and descriptions in this report are not intended to represent detailed design unless otherwise stated.

Report Revision

Version	Date	Author	Checked / App'd	Revision
DRAFT	21/03/16	SW	KH	FOR APPROVAL
V1.0	12/05/16	SW	KH	RELEASED FOR APPLICATION TO VARY PERMIT

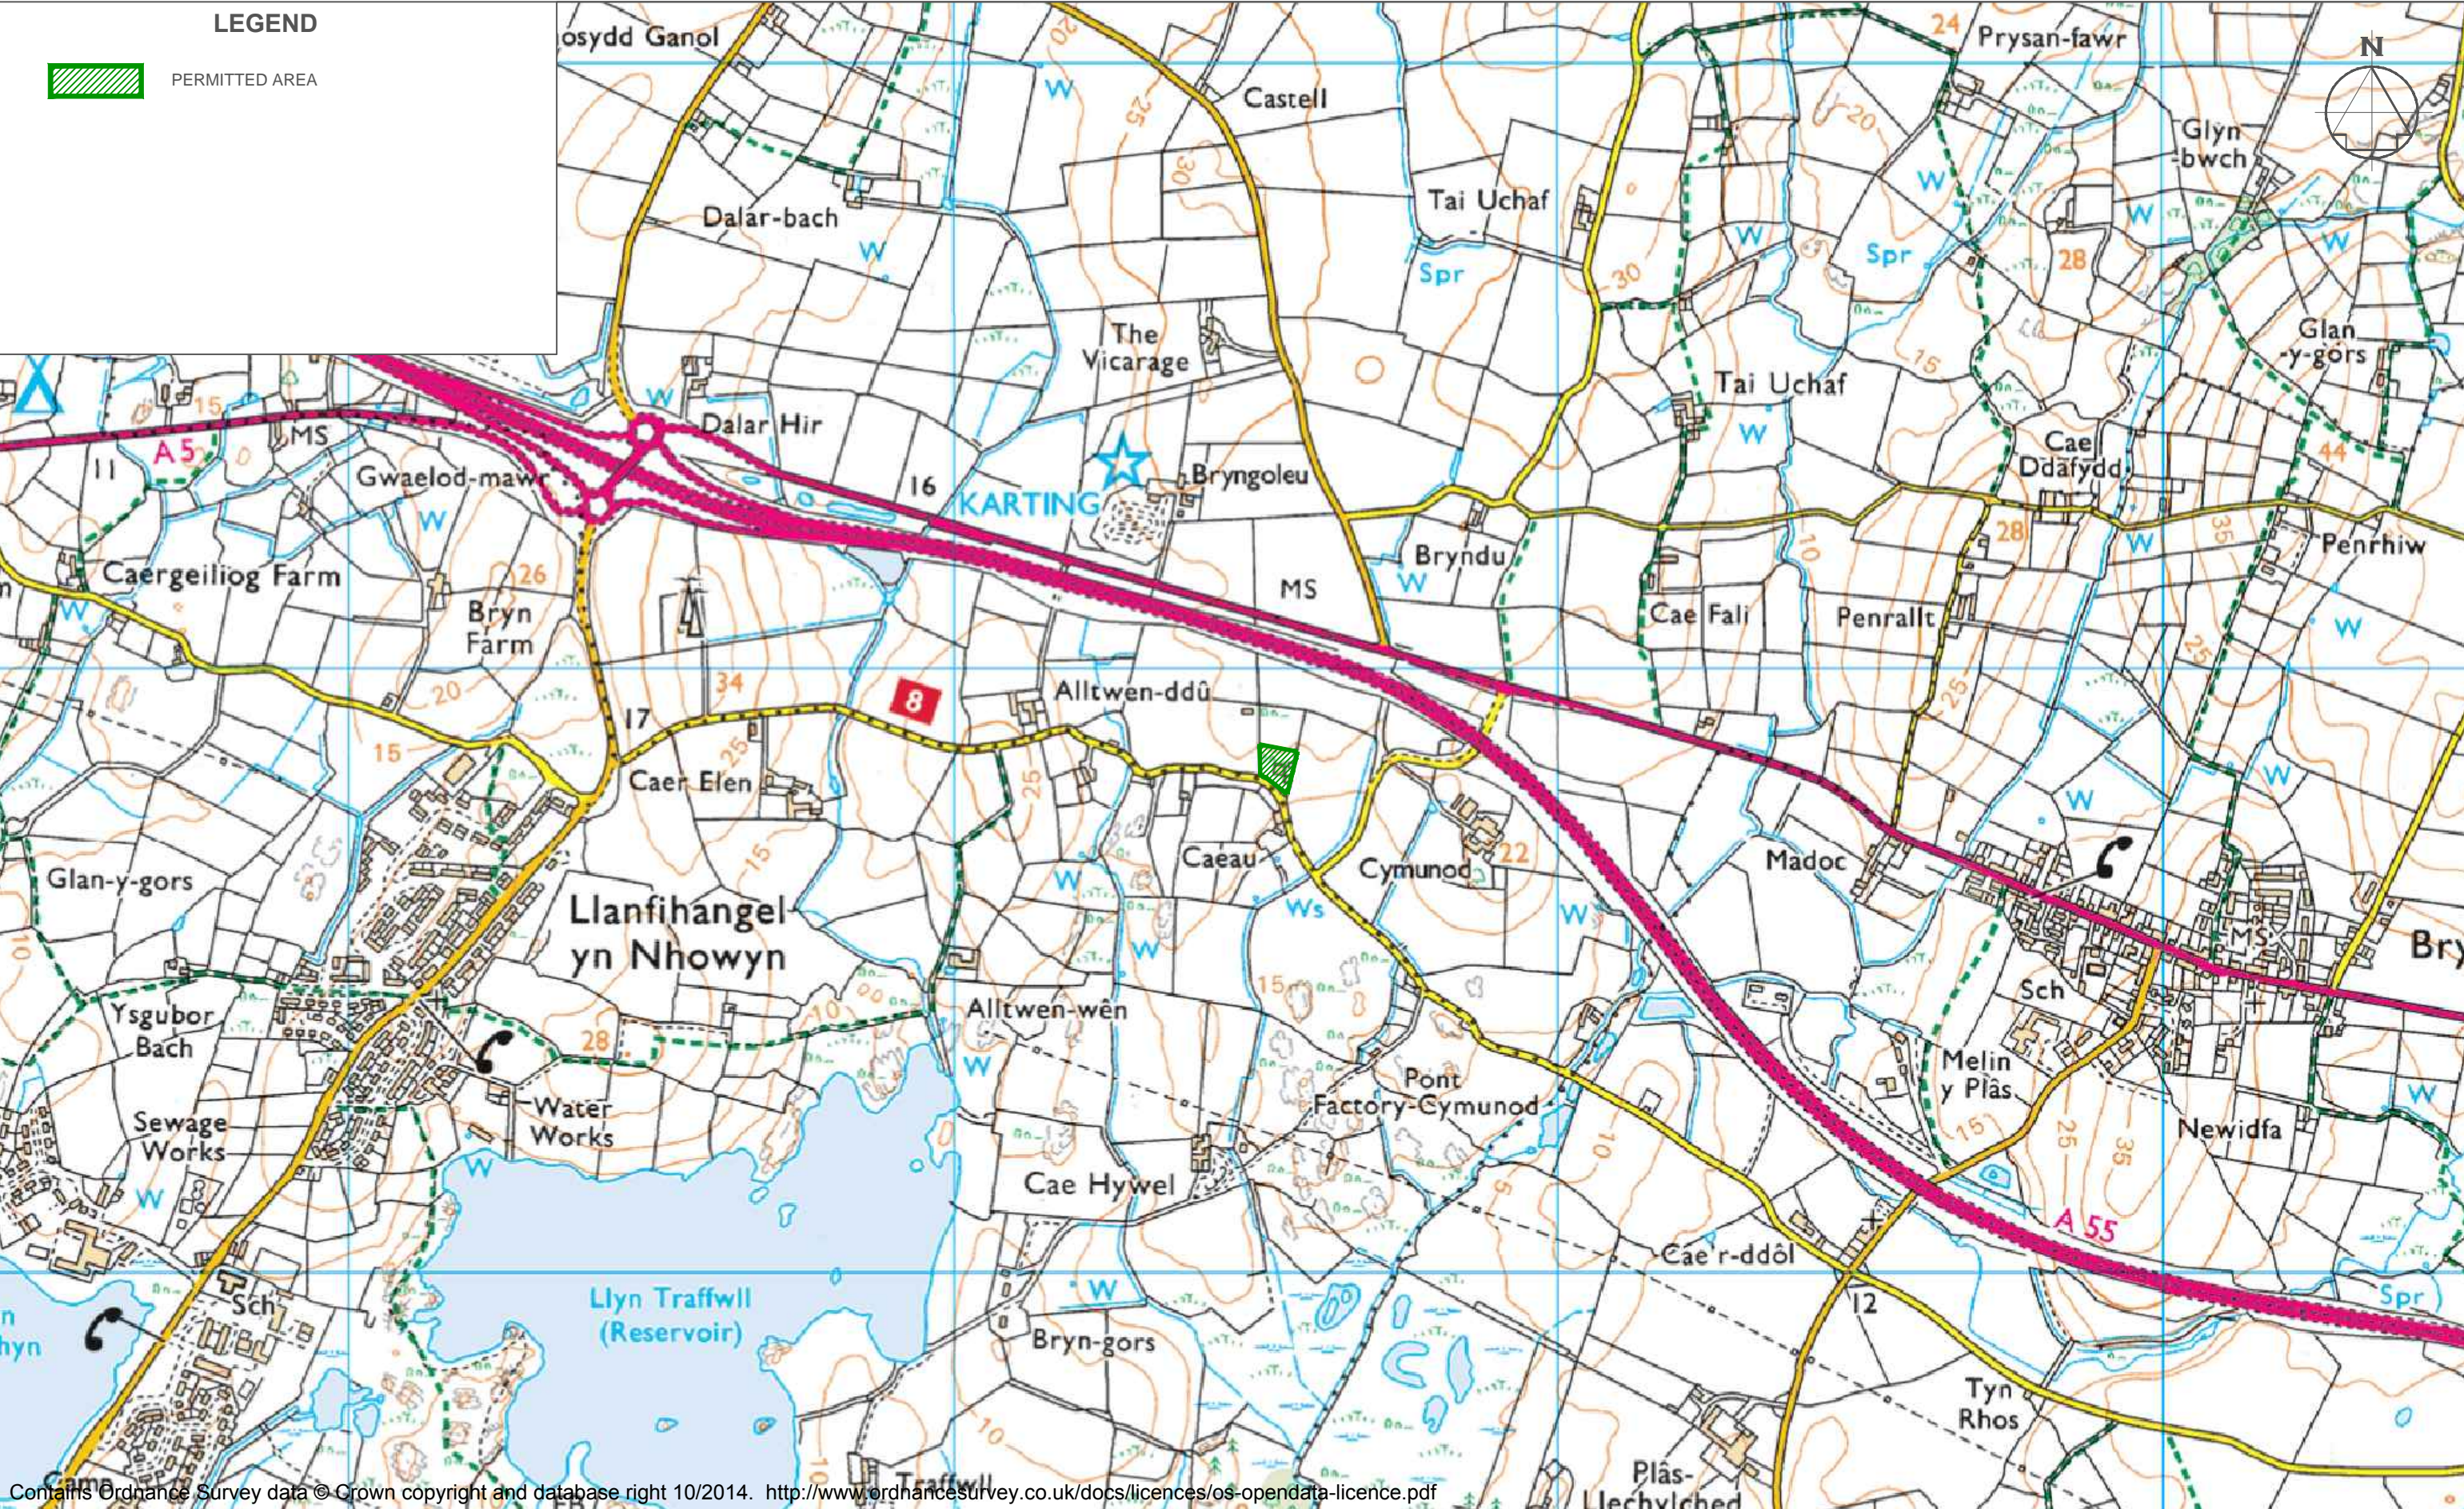

LEGEND

 PERMIT BOUNDARY

LEGEND

 PERMIT BOUNDARY



AMENDMENTS	REV REF	DETAILS	DATE	MADE BY	CHKD BY

AMENDMENTS	REV REF	DETAILS	DATE	MADE BY	CHKD BY



 **TEP**

TECHNIA ENVIRONMENT AND PLANNING
SUITE 4, ST. MARGARET'S PARK
PENGAM ROAD, ABERBARGOED, CF81 9FW
TEL: 01443 821619
EMAIL: PLANNING@TEPL.EU

KEVIN HUMPHREYS				Drawn	SCW	Scale 1:500
				Ch'kd	KH	
PERMITTED AREA PLAN				Appr'd	KH	@A3
				Date	21/03/16	
Job No.	HWR	Drg No.	10924 - 000 - B			

KEVIN HUMPHREYS				Drawn	SCW	Scale 1:500
				Ch'kd	KH	
PERMITTED AREA PLAN				Appr'd	KH	@A3
				Date	21/03/16	
Job No.	HWR	Drg No.	10924 - 000 - B			

KEVIN HUMPHREYS				Drawn	SCW	Scale 1:500
				Ch'kd	KH	
PERMITTED AREA PLAN				Appr'd	KH	@A3
				Date	21/03/16	
Job No.	HWR	Drg No.	10924 - 000 - B			

KEVIN HUMPHREYS				Drawn	SCW	Scale 1:500
				Ch'kd	KH	
PERMITTED AREA PLAN				Appr'd	KH	@A3
				Date	21/03/16	
Job No.	HWR	Drg No.	10924 - 000 - B			

