


DO NOT SCALE

Millimetres
100
10
0

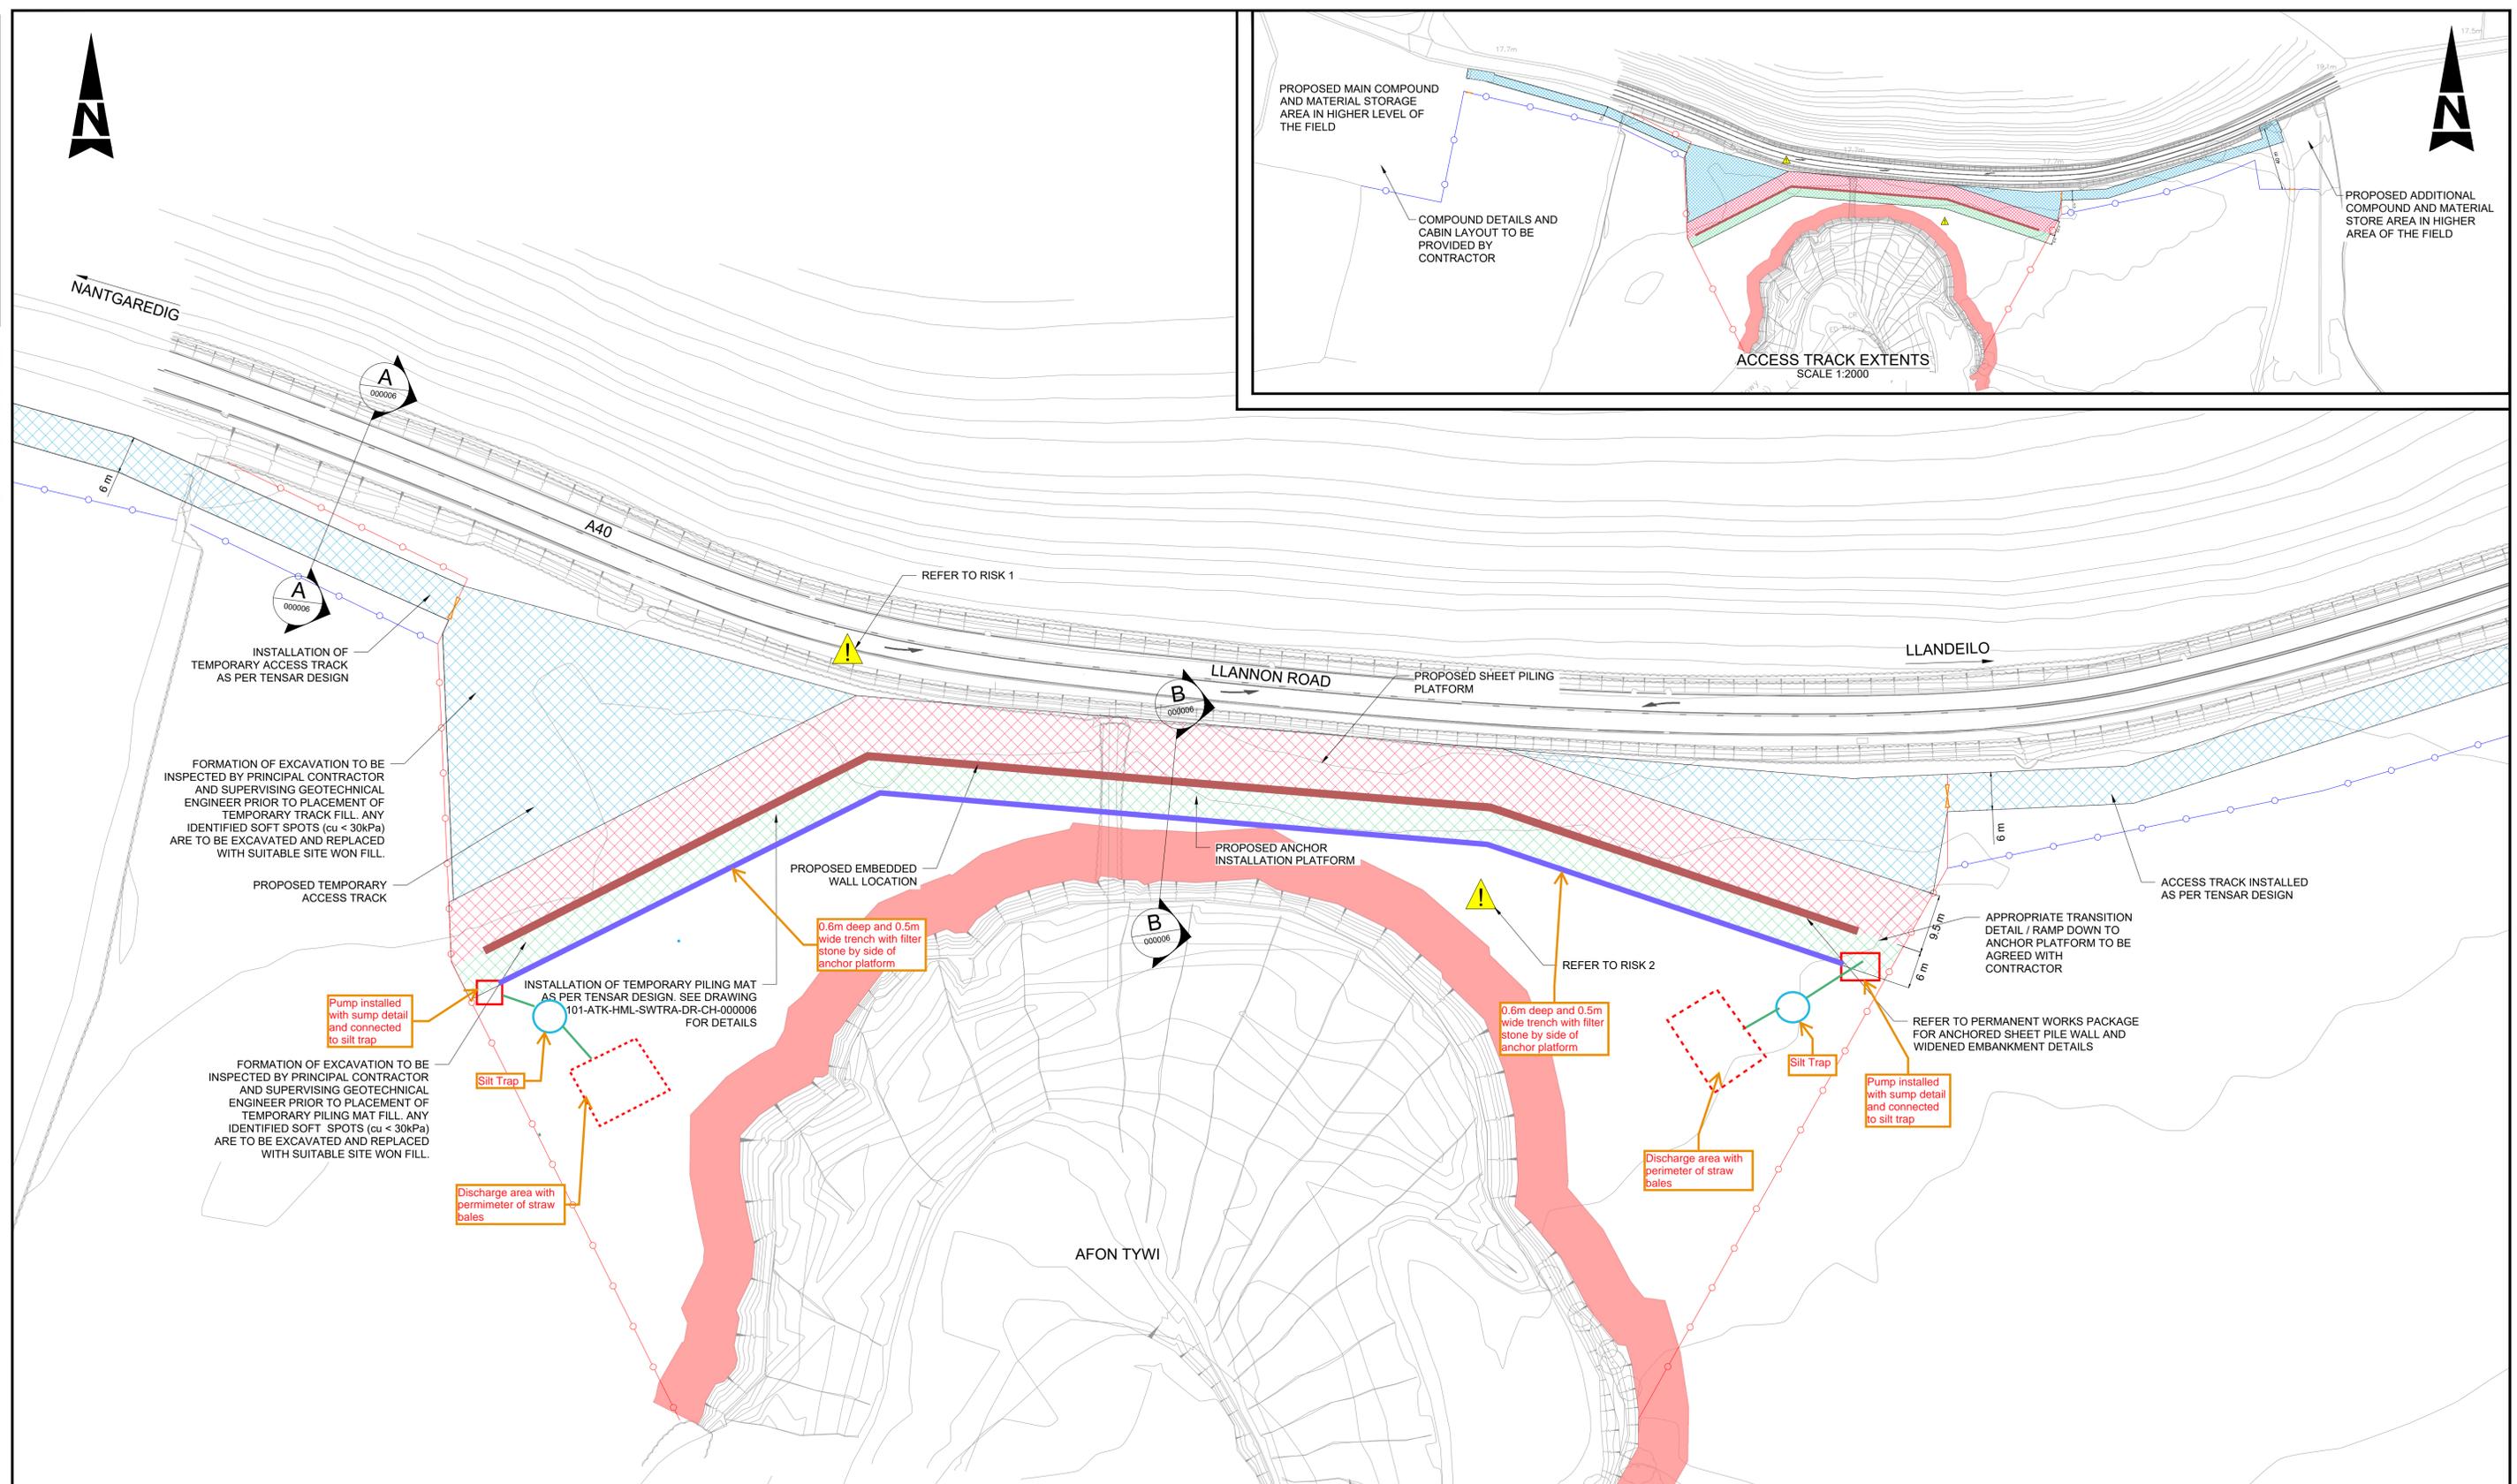

- GENERAL NOTES:**
- ALL DIMENSIONS ARE IN METRES UNLESS OTHERWISE STATED.
 - ONLY WRITTEN DIMENSIONS SHALL BE USED, DO NOT SCALE.
 - REFER TO TENSAR DESIGN PACKAGE FOR DESIGN THICKNESS, REINFORCEMENT DETAILS AND INSTALLATION REQUIREMENTS OF TEMPORARY PILING MAT AND ACCESS TRACKS.
 - TO BE READ IN CONJUNCTION WITH JR45_101-ATK-HML-SWTRA-DR-CH-000006 CROSS SECTION DRAWING - TEMPORARY PILING MAT.

KEY

	PROPOSED TEMPORARY PILING MAT
	PROPOSED TEMPORARY ACCESS TRACK
	PROPOSED EMBEDDED WALL LOCATION
	PROPOSED PERMANENT STOCK PROOF FENCE WITH MESH AND 2 STRANDS OF BARB WIRE
	PROPOSED TEMPORARY STOCK PROOF FENCE WITH MESH AND 2 STRANDS OF BARB WIRE
	PROPOSED FIELD GATE
	NRW EXCLUSION ZONE IS 8m FROM THE TOP OF THE RIVER BANK. NO STATIONARY PLANT OR MATERIALS TO BE PRESENT WITHIN THIS AREA FOR THE DURATION OF THE WORKS

SAFETY, HEALTH AND ENVIRONMENTAL INFORMATION

In addition to the hazards/risks normally associated with the types of work detailed on this drawing, note the following significant residual risks (Reference shall also be made to the design hazard log).

Construction	1. BURIED UTILITY PLANT WITHIN THE SITE EXTENTS. 2. SITE IS LOCATED WITHIN A FLOOD PLAIN.
Maintenance / Cleaning	NONE.
Use	NONE.
Decommissioning / Demolition	NONE.

Description						
Status	Revision	Drawn	Checked	Reviewed	Authorised	Issue Date
Description						
Status	Revision	Drawn	Checked	Reviewed	Authorised	Issue Date
Description						
Status	Revision	Drawn	Checked	Reviewed	Authorised	Issue Date
S3	P03	MBM	SG	DJM	---	24/08/21

Drawing Suitability: **FOR REVIEW / COMMENT**

Status: **S3**

ATKINS
Member of the SNC-Lavalin Group

West Glamorgan House
12 Orchard Street
Swansea
West Glamorgan
SA1 5AD
Tel: +44 (0)1792 641172
Fax: +44 (0)1792 472019
www.atkinsglobal.com

Copyright © SNC Lavalin (2021)

Client:

Project Title		A40 LLANEGWAD RIVER	
Drawing Title		TEMPORARY PILING MAT GENERAL ARRANGEMENT	
Drawing Number	Project	Originator	Volume
JR45_101	- ATK	- HGN	-
SWTRA	- DR - CH - 000007		
Location	Scale	Project Ref. No.	Sheet
A1	1:500	5198351	1 of 1
Rev			
P03			