



Fenestration Recycling Company Ltd
ENVIRONMENTAL PERMIT VARIATION

Controlled Document No.	
Issue	v1.0
Date:	29/02/16


SD4b - Site Plans (Proposals)

Environmental Permit **PERMIT NUMBER EPR/HP3938RN/T001**

Fenestration Recycling Company Ltd
(t/a The National Window Recycling Company)
Neath Abbey Wharf
Neath Abbey
Neath Port Talbot
SA10 6BL

Document Revision

Version	Date	Author	Checked / App'd	Revision
DRAFT	25/02/16	SW	SH	FOR APPROVAL
1.0	29/02/16	SW	SH	RELEASE VERSION

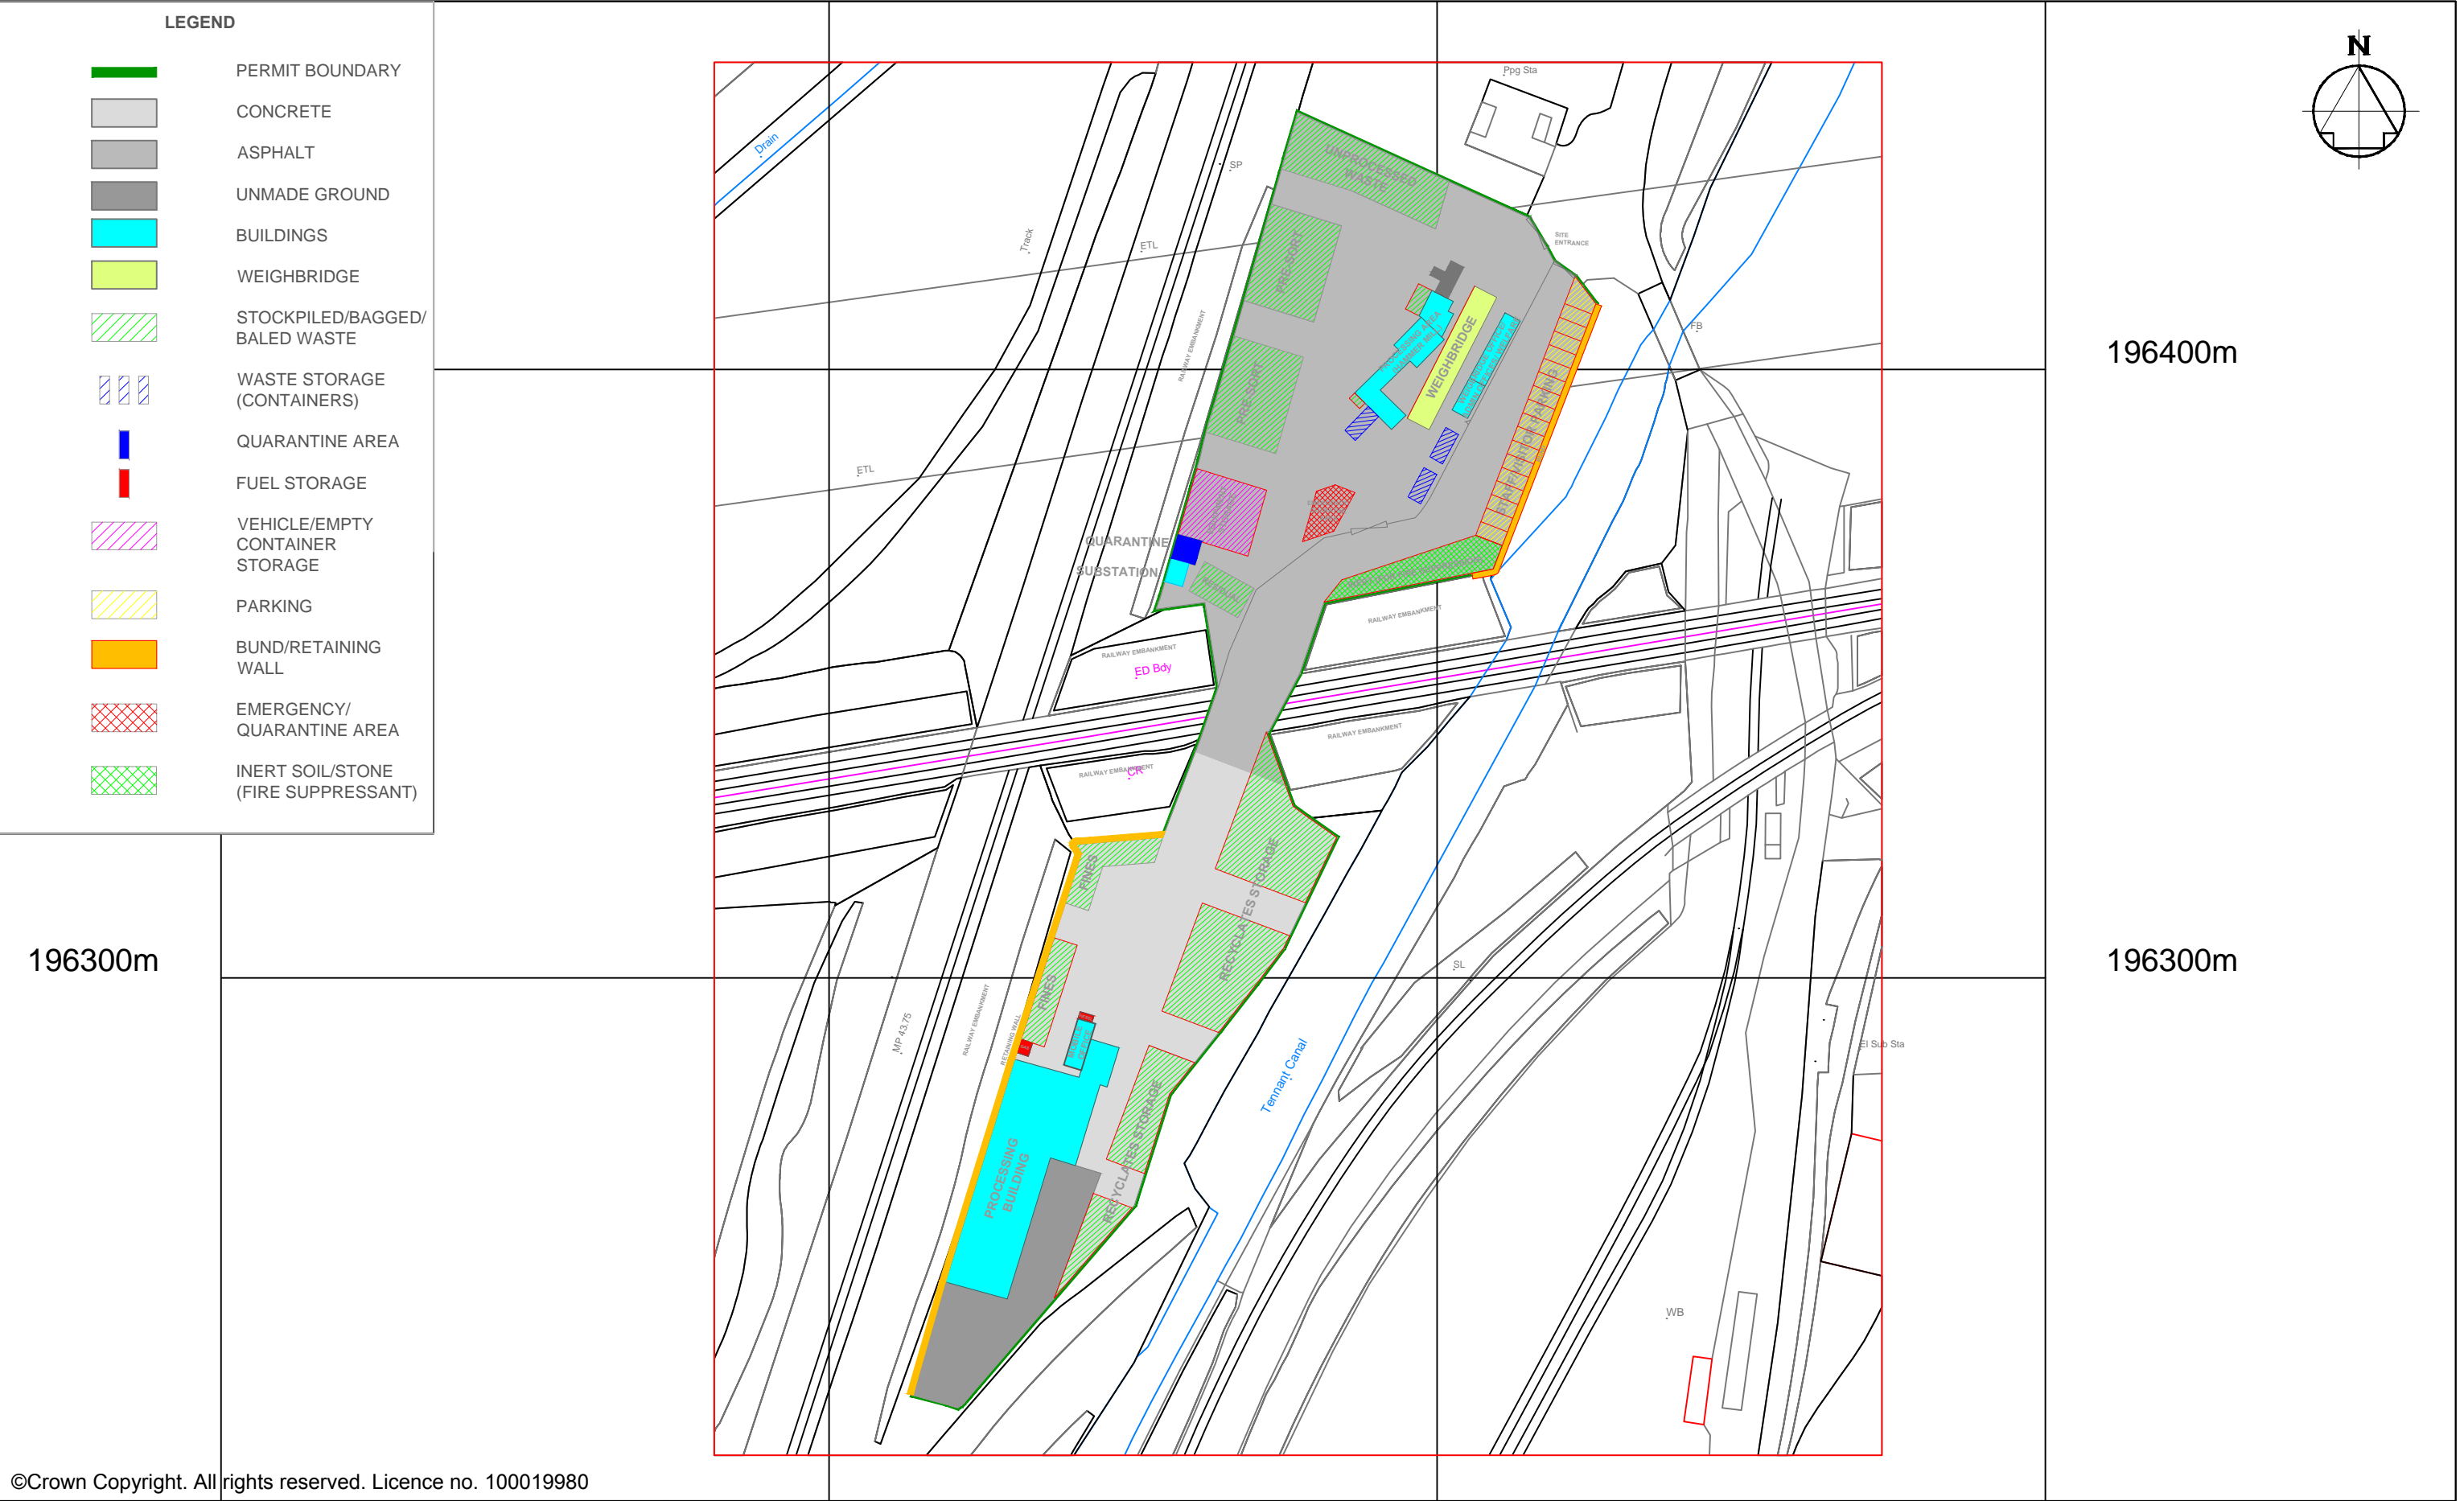


©Crown Copyright. All rights reserved. Licence no. 100019980

AMENDMENTS	REV REF	DETAILS	DATE	MADE BY	CHKD BY
	A	REVISED STORAGE LAYOUT TO TGN7.01	20/02/16	SCW	SH



TECHNIA ENVIRONMENT AND PLANNING
SUITE 4, ST. MARGARET'S PARK
PENGAM ROAD, ABERBARGOED, CF81 9FW
TEL: 01443 821619
EMAIL: PLANNING@TEPL.EU

FENESTRATION RECYCLING COMPANY LTD	Drawn	SW	Scale
	Ch'kd	SH	1:1,000
SITE (BLOCK) PLAN (PROPOSED)	Appr'd	SH	@A3
	Date	02/02/16	
Job No.	FRC	Drg No.	10937 - 001 - C

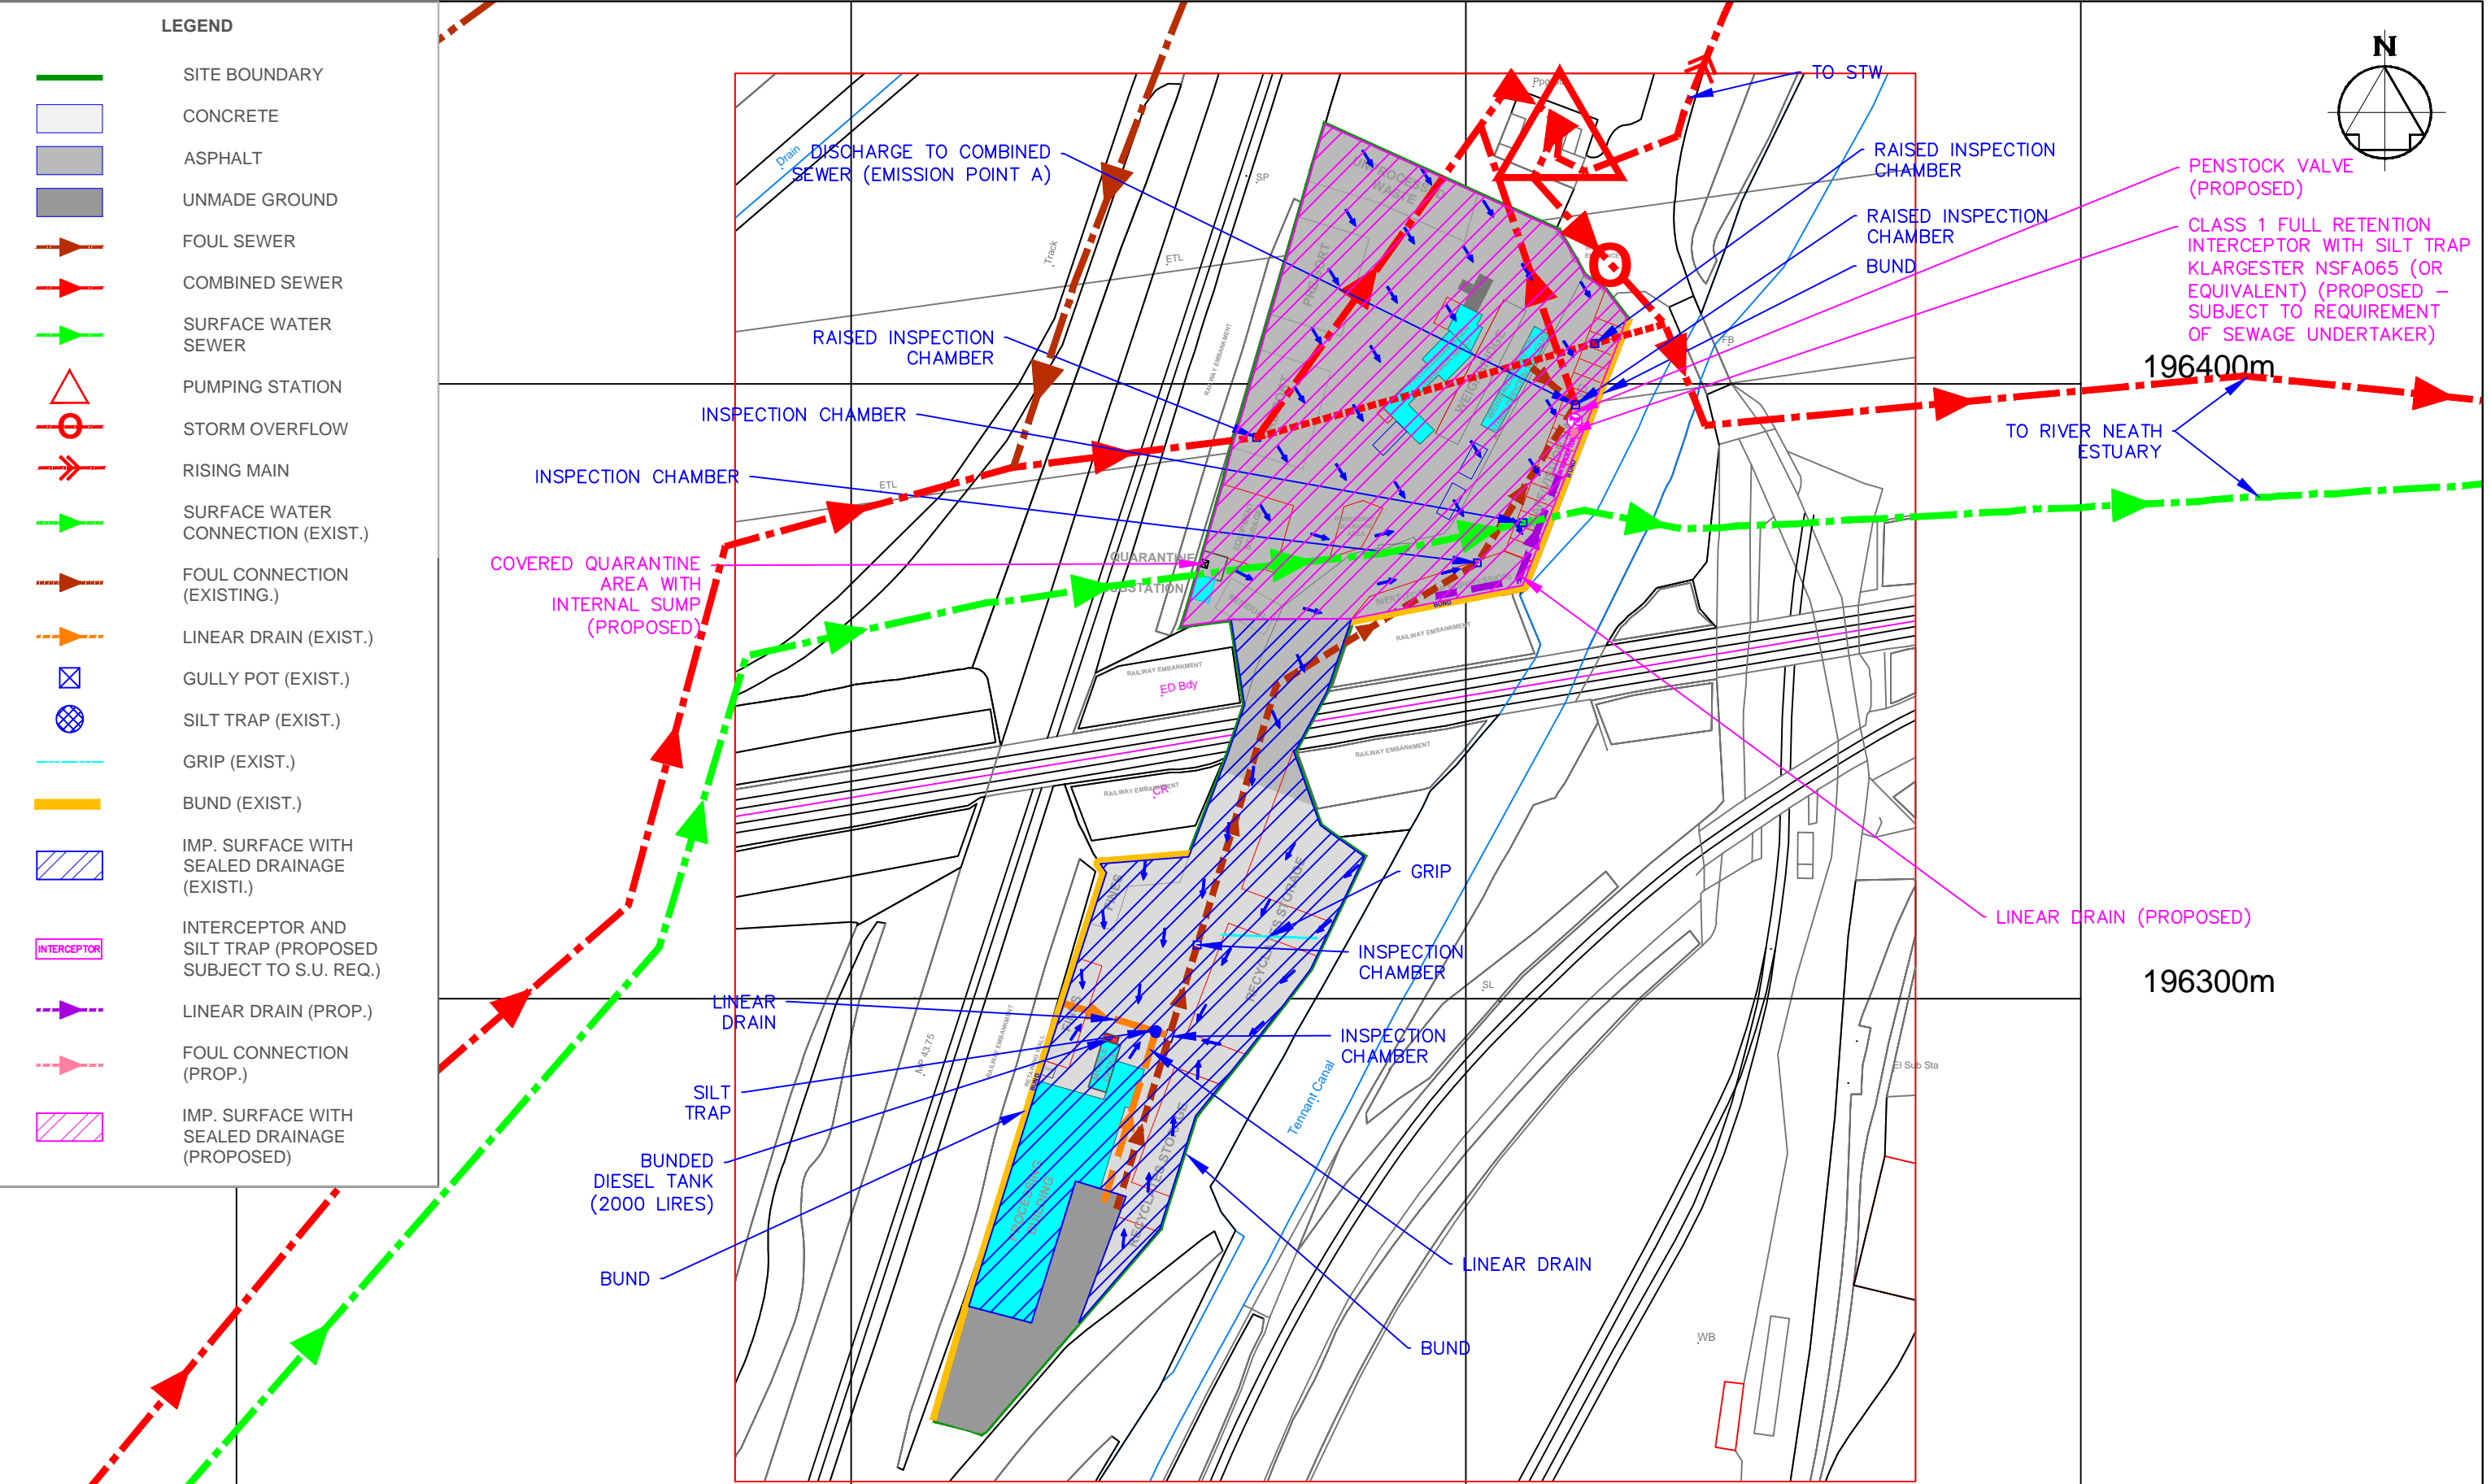

©Crown Copyright. All rights reserved. Licence no. 100019980

This drawing is not intended to represent detailed design

AMENDMENTS	REV	DETAILS	DATE	MADE BY	CHKD BY	<div>TEPN</div> <div>TECHNIA ENVIRONMENT AND PLANNING SUITE 4, ST. MARGARET'S PARK PENGAM ROAD, ABERBARGOED, CF81 9FW TEL: 01443 821619 EMAIL: PLANNING@TEPL.EU</div>	FENESTRATION RECYCLING COMPANY LTD	Drawn	SW	Scale
	REF							Ch'kd	SH	1:1,000
	A	PROPOSED DRAINAGE SCHEME ADDED (SUBJECT TO DETAILED DESIGN)	20/02/16	SCW	SH			Appr'd	SH	@A3
								Date	02/02/16	
							Job No.	FRC	Drg No.	10937 - 001 - D

