


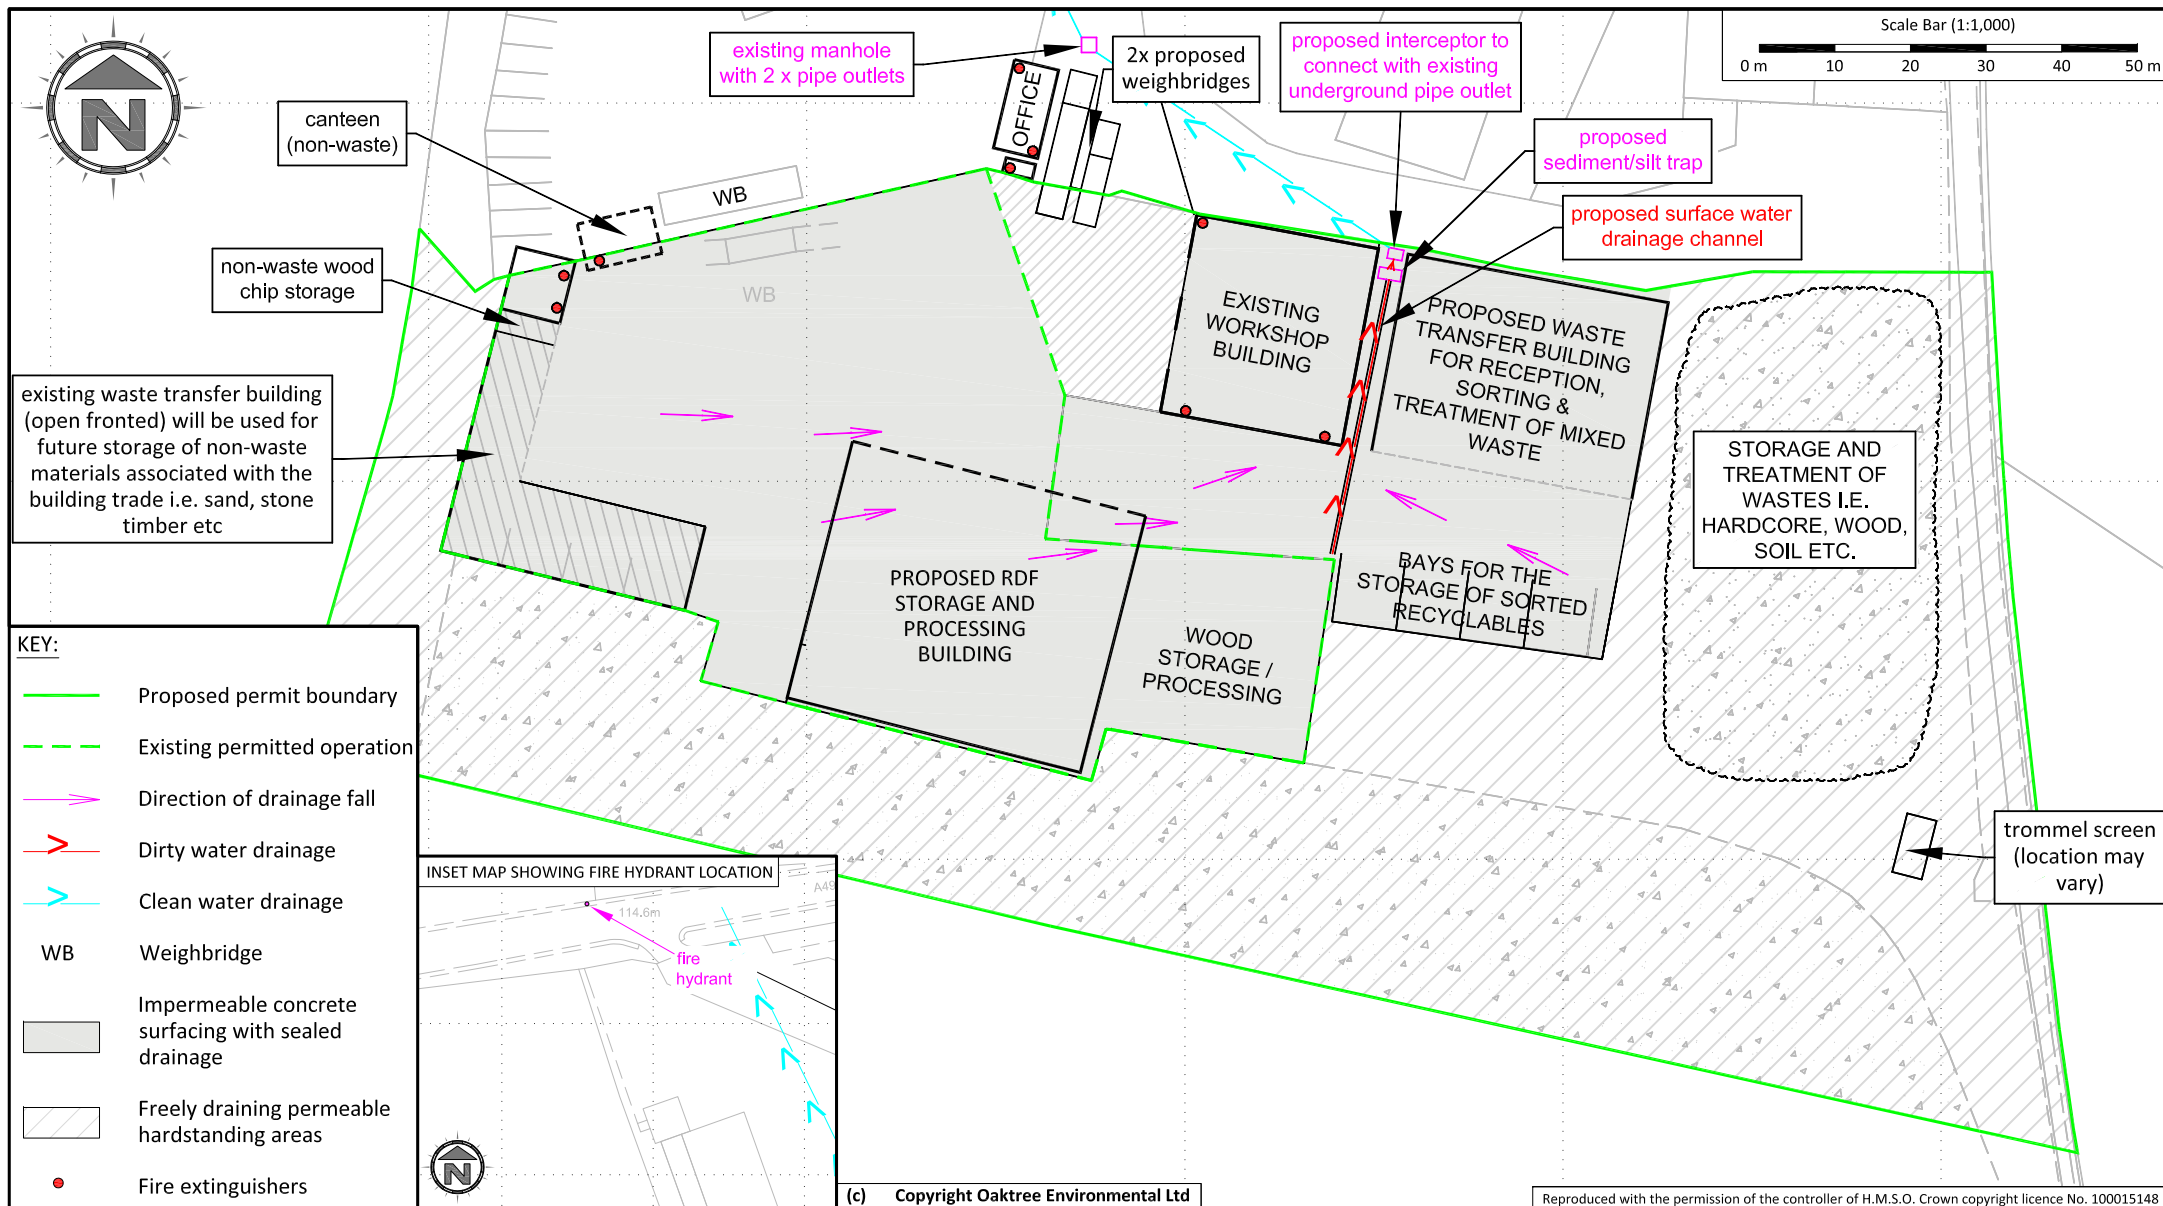

 Oaktree Environmental Ltd Waste Management and Environmental Consultants Unit 5, Oasis Park, Road One Winsford Industrial Estate Winsford, Cheshire CW7 3RY Tel: 01606 558833 Fax: 01606 861182 E-mail: sales@oaktree-environmental.co.uk		Site: Ewloe Barns Industrial Estate, Mold Road, Altami, Mold, CH7 6LG Date: 19 August 2015		Notes: 1. Drawing is for indication only. 2. All measurements have to be verified on site. 3. Site layout and operational changes may occur throughout the lifetime of the Environmental Permit. 4. NRW will be contacted to note any major changes to the above plan. 5. The location of the nearest fire hydrant is situated on the A494 opposite the larger site entrance (see inset plan). 6. <u>The asbestos and quarantine skips will vary in location therefore are not shown on this plan.</u>		Revision Details: <table><tr><th>Rev</th><th>Description</th><th>Date</th></tr><tr><td>-</td><td>Initial drawing</td><td>18/06/14</td></tr><tr><td>A</td><td>Amended for revised operational layout</td><td>15/08/14</td></tr><tr><td>B</td><td>Amended as per NRW comments</td><td>03/12/14</td></tr><tr><td>C</td><td>Amended for revised operational layout</td><td>19/03/15</td></tr><tr><td>D</td><td>Amended for revised operational layout</td><td>19/08/15</td></tr></table>			Rev	Description	Date	-	Initial drawing	18/06/14	A	Amended for revised operational layout	15/08/14	B	Amended as per NRW comments	03/12/14	C	Amended for revised operational layout	19/03/15	D	Amended for revised operational layout	19/08/15
Rev	Description	Date																								
-	Initial drawing	18/06/14																								
A	Amended for revised operational layout	15/08/14																								
B	Amended as per NRW comments	03/12/14																								
C	Amended for revised operational layout	19/03/15																								
D	Amended for revised operational layout	19/08/15																								
Title: SITE LAYOUT & DRAINAGE PLAN		Scale: Main 1:1,000 / Inset 1:2,500	Printed At: A4																							
Drawing No: 2875/012/03		Revision: D	Drawn By: CP	Checked: JE																						
Client: Thorncliffe Building Supplies Ltd		Job No: 2875	Client No: 012																							