


**Elevations as Proposed.**  
Scale: 1/200


Scale: 1:200

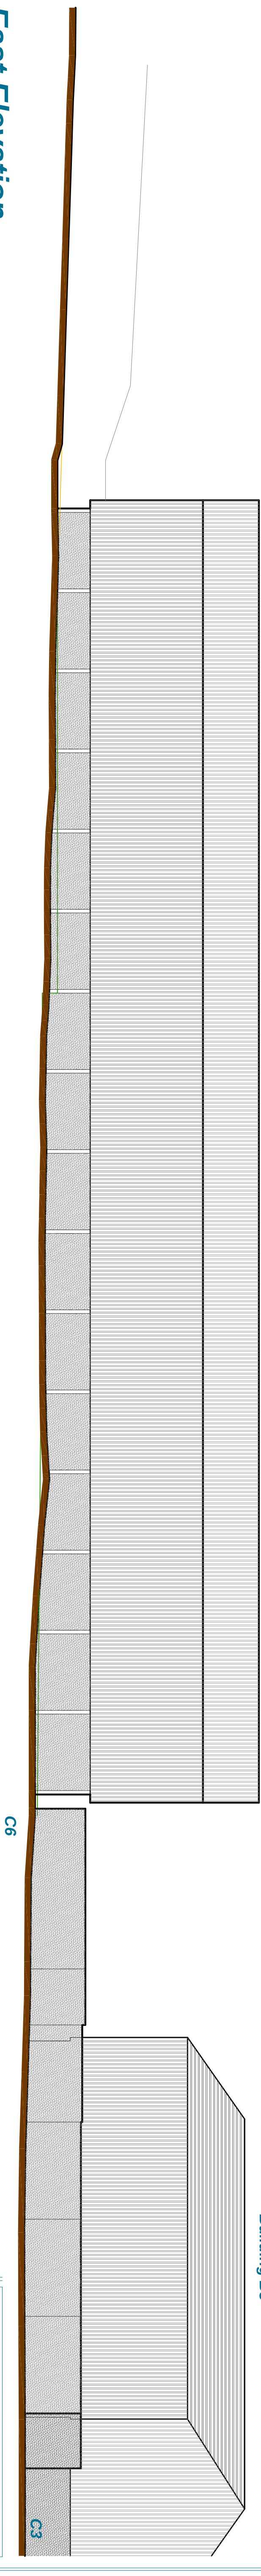

## East Elevation.


Section levels shown along boundary fence line.

Scale: 1:200

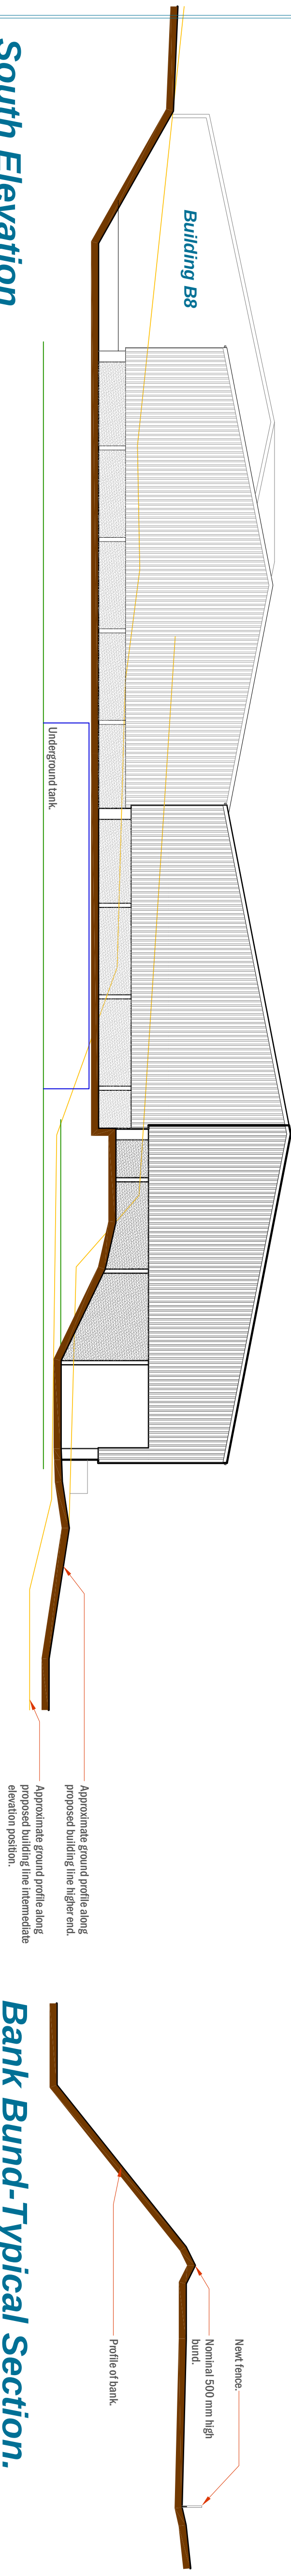

## South Elevation

Scale: 1:200

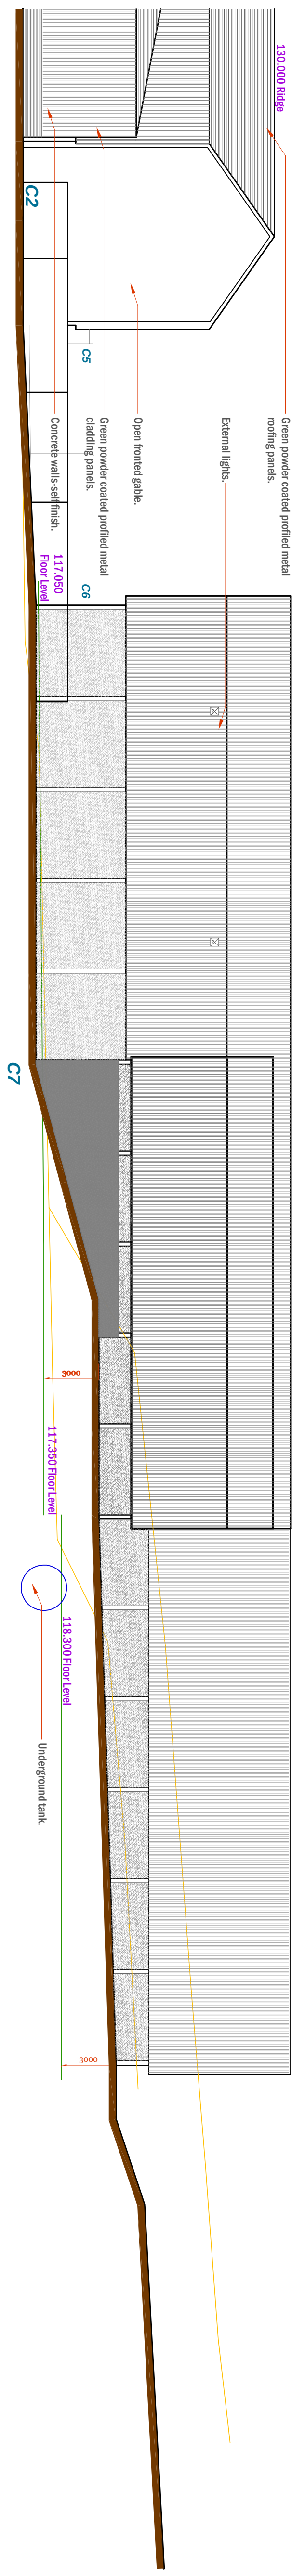


## Building B7

## Building B8

## West Elevation

Scale: 1:200

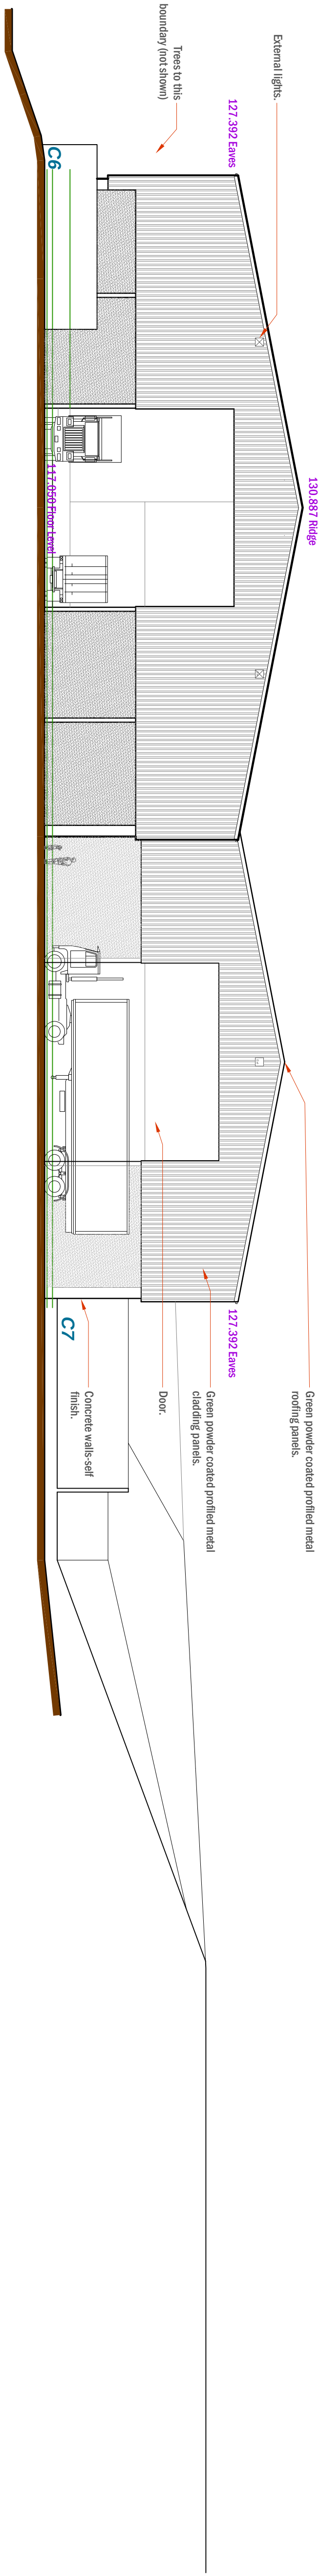

## North Elevation

Section levels shown along boundary fence line.

Scale: 1:200


## Building B8

Copyright © 2007 City Architectural Ltd.  
All rights reserved.

Deviating from these drawings without consultation and/or agreement with the employer is unacceptable. The contractor is to check all dimensions on site prior to commencing setting out works and ordering materials and should report any discrepancies. DO NOT PROCEED IN THE EVENT OF A DISCREPANCY

**FOR CONSTRUCTION -  
USE FIGURED DIMENSIONS ON SITE  
DO NOT SCALE FROM PRINTS**

NOTES:

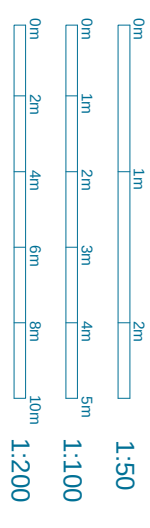

| Revisions |          |                                            |
|-----------|----------|--------------------------------------------|
| Rev.      | Date     | Description                                |
|           |          |                                            |
|           |          |                                            |
| A5        | 26-09-16 | Bent bond section added                    |
| A4        | 18-09-16 | Cordax system updated                      |
| A2        | 30-09-16 | Unloading tool building size increased     |
| A1        | 30-04-16 | Flamingo Application Issue resolved        |
| A1        | 21-04-16 | Flamingo Application issue<br>First Issue: |

**City Architectural Ltd.**  
7 Norton Road, Chester, CH3 5LJ  
Tel/Fax: 01244 341 662  
email: [info@cityarchitectural.co.uk](mailto:info@cityarchitectural.co.uk)

**Project: Proposed Extension**  
Status: Sketch Scheme.  
Client: Thorncliffe  
Date: 25 / 01 / 16

|                     |                |                 |
|---------------------|----------------|-----------------|
| Drawn by: Alfrechtd | Sheet Size: A1 | Scale: as shown |
|---------------------|----------------|-----------------|

### Elevations as Proposed.

| Job Number | Drawing Number | REVISION |
|------------|----------------|----------|
|------------|----------------|----------|

DO NOT SCALE

COPYRIGHT RESERVED

## 05-Prop Elevs