


Elevations as Proposed.


Scale: 1:200

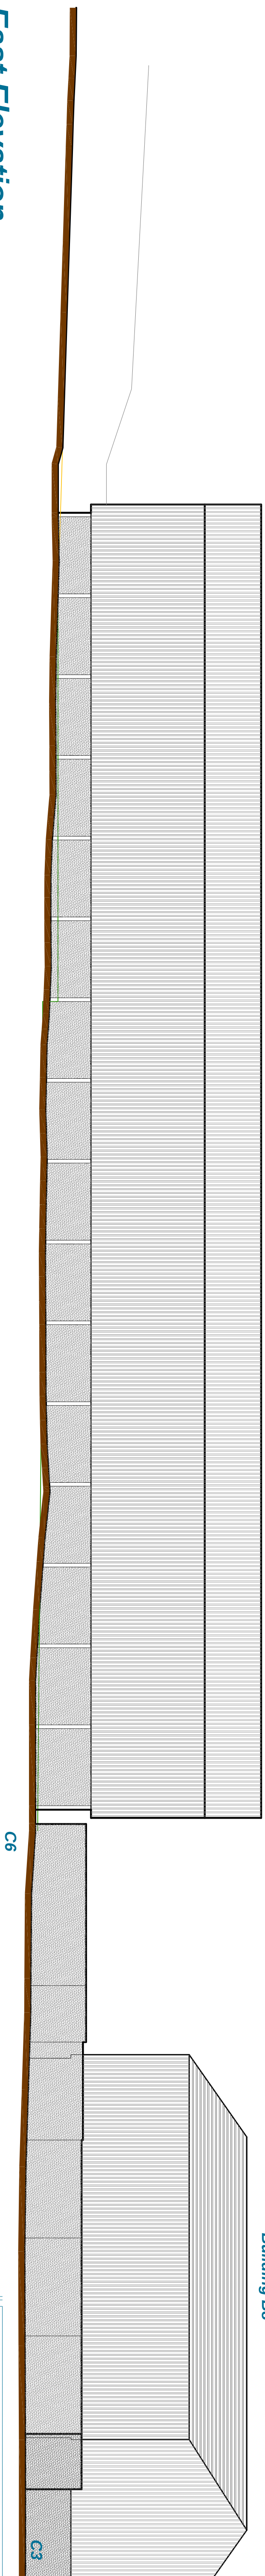

East Elevation.


Section levels shown along boundary fence line

Scale: 1:200

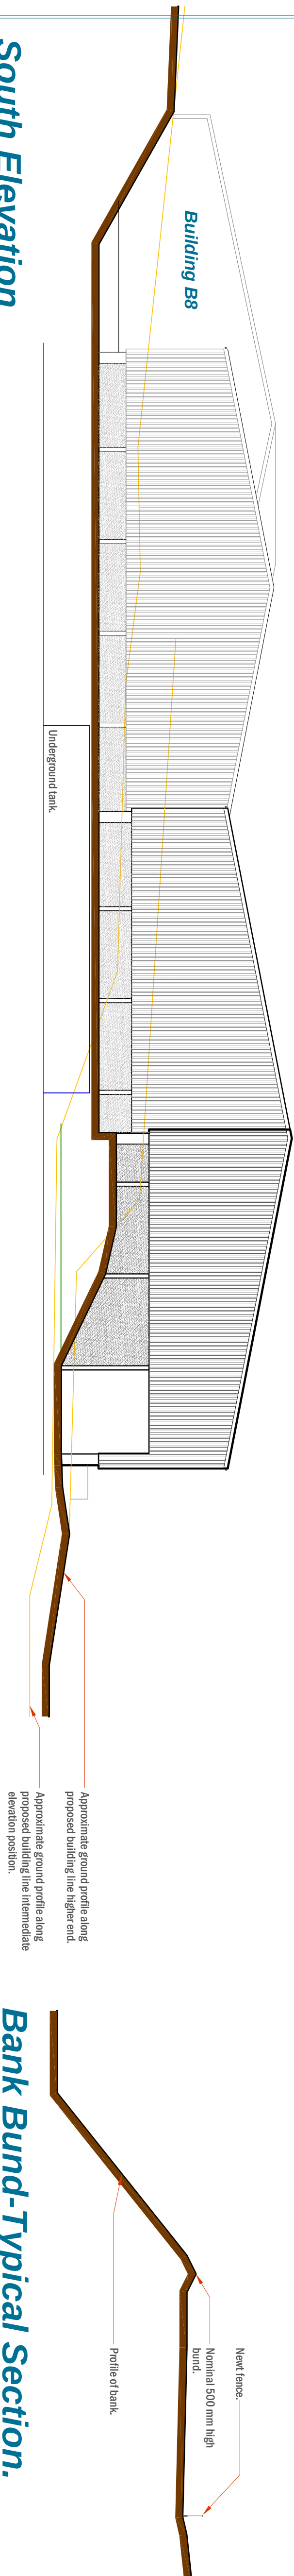

South Elevation


Scale: 1:200

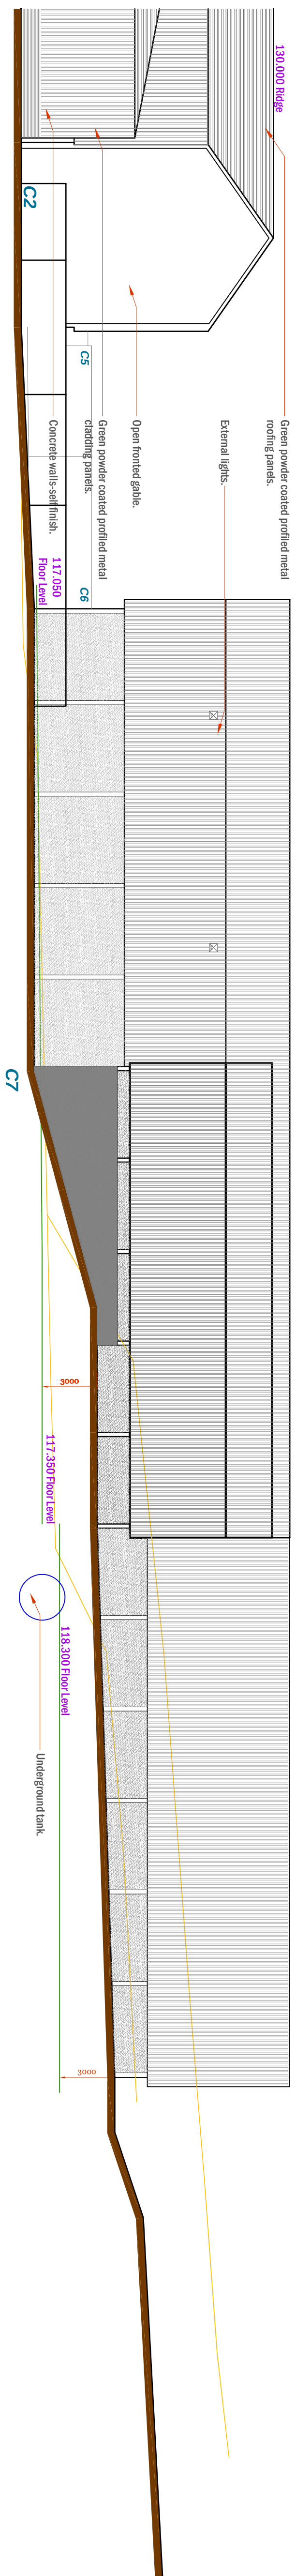

Building B7 **Building B8**

West Elevation

Scale: 1:200

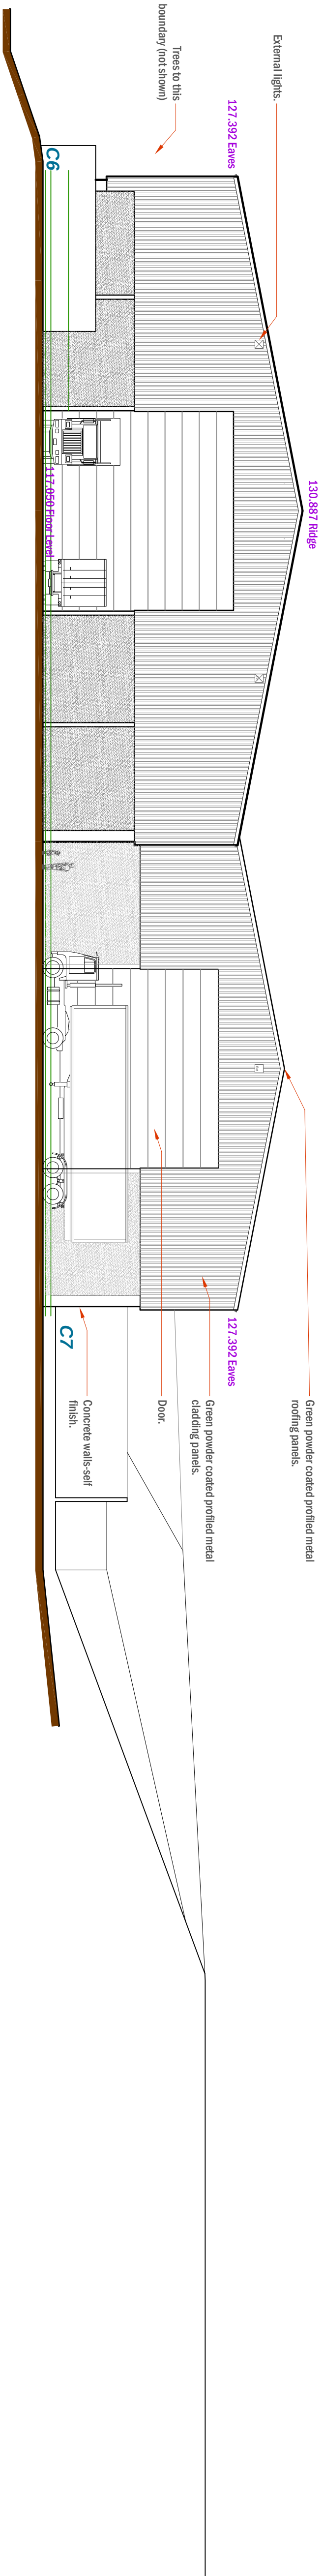

North Elevation

Section levels shown along boundary fence line

Scale: 1:200

Copyright © 2007 City Architectural Ltd.
All rights reserved.

Deviating from these drawings without consultation and/or agreement with the employer is unacceptable.

The Employer agrees to indemnify the Architectural Firm for all costs and expenses incurred by the Architectural Firm in connection with the Architectural Firm's professional services, including but not limited to, the Architectural Firm's costs and expenses in connection with the Architectural Firm's professional services, including but not limited to, the Architectural Firm's costs and expenses in connection with the Architectural Firm's professional services.

**FOR CONSTRUCTION -
USE FIGURED DIMENSIONS ONLY
DO NOT SCALE FROM PRINTS**

0m	1m	2m	1.50			
0m	1m	2m	3m	4m	5m	1.100
0m	2m	4m	6m	8m	10m	1.200

Revisions

Rev.	Date	Description
------	------	-------------

[illegible]

A4.	18-09-16.	Ground levels updated
A5.	26-09-16.	Band bund section added.
A6.	03-10-16.	110000 Orientation 000000 added

A2.	30-08-16.	Unloading hall building size increased.

AL.	30-04-10.	Planning Application issued.
AL.	30-04-16.	Planning Application issued.
R1	31-04-16	Electricity

• <i>Staphylococcus aureus</i> • <i>Staphylococcus epidermidis</i> • <i>Staphylococcus saprophyticus</i> • <i>Staphylococcus carnosus</i> • <i>Staphylococcus sciuri</i> • <i>Staphylococcus hyicus</i> • <i>Staphylococcus aureus</i> • <i>Staphylococcus epidermidis</i> • <i>Staphylococcus saprophyticus</i> • <i>Staphylococcus carnosus</i> • <i>Staphylococcus sciuri</i> • <i>Staphylococcus hyicus</i>			
--	--	--	--

City Architectural Ltd.

7 Norton Road, Chester, CH3 5LJ
Tel/Fax: 01244 341 662

email: info@cyarchitectural.co.uk

Project: **Proposed Extension**

Status: Sketch Scheme.

Cient.: 1101011111
Date: 25 / 01 / 16

Drawn by: AITrochith	Sheet Size: A1	Scale: as shown
----------------------	----------------	-----------------

Drawing Title			

Elevations as Proposed.

Job Number	Drawing Number	REVISION
------------	----------------	----------

1515	05	A6
------	----	----

DO NOT SCALE	CONVERTIBLE NON-FINITE