




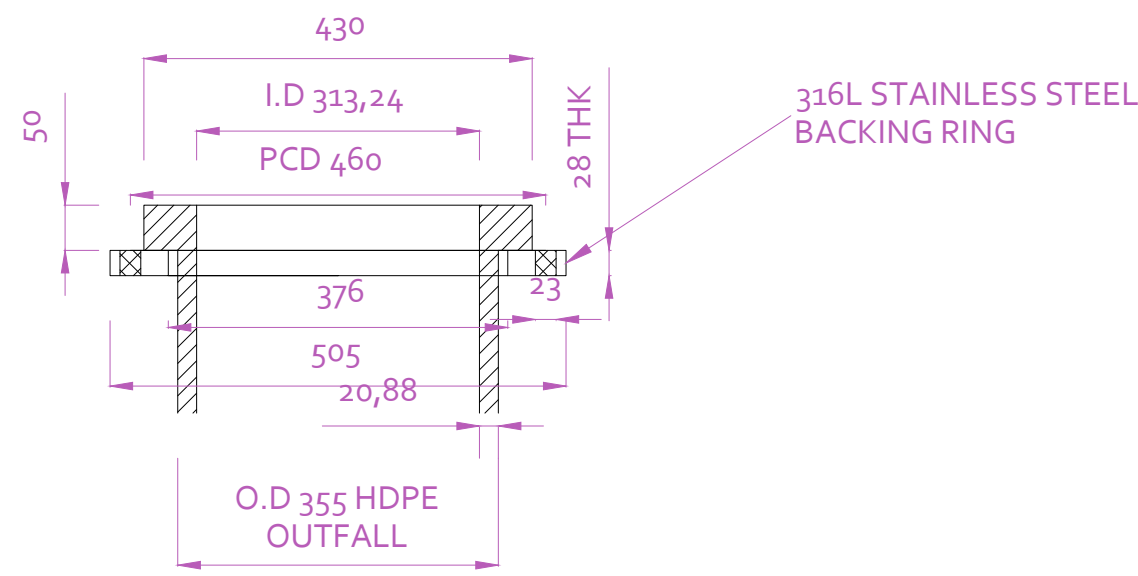


OUTFALL STUB END DETAIL- 355mm OD HDPE

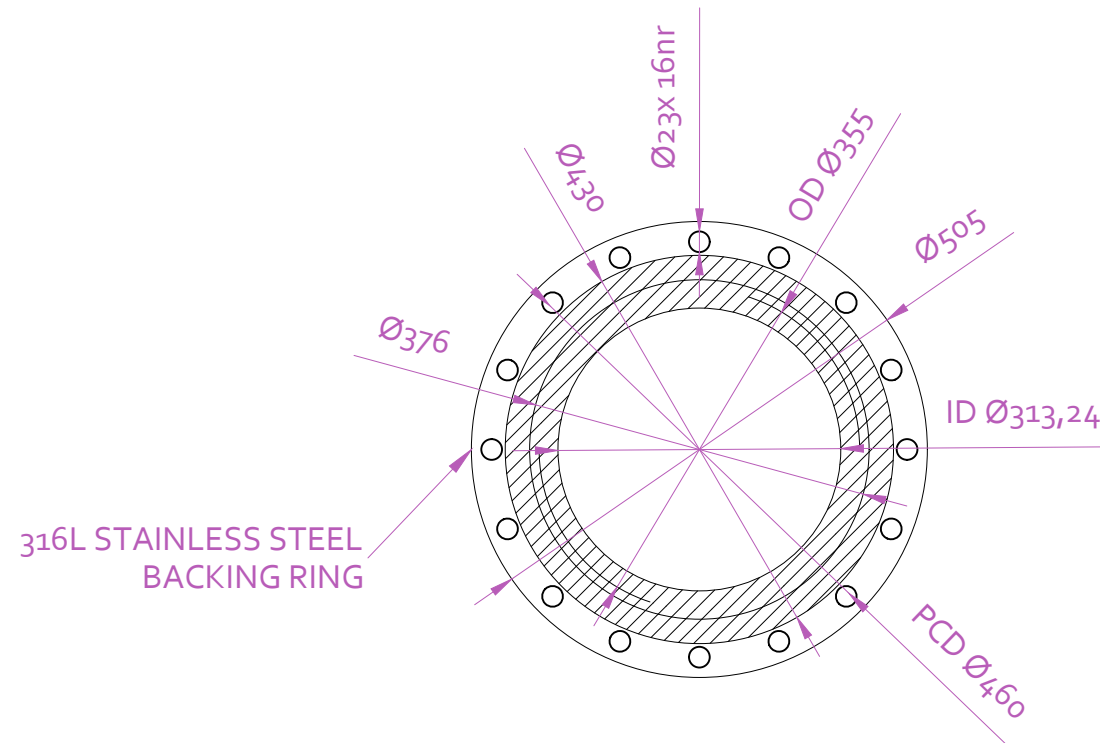


OUTFALL STUB END DETAIL-355mm OD HDPE

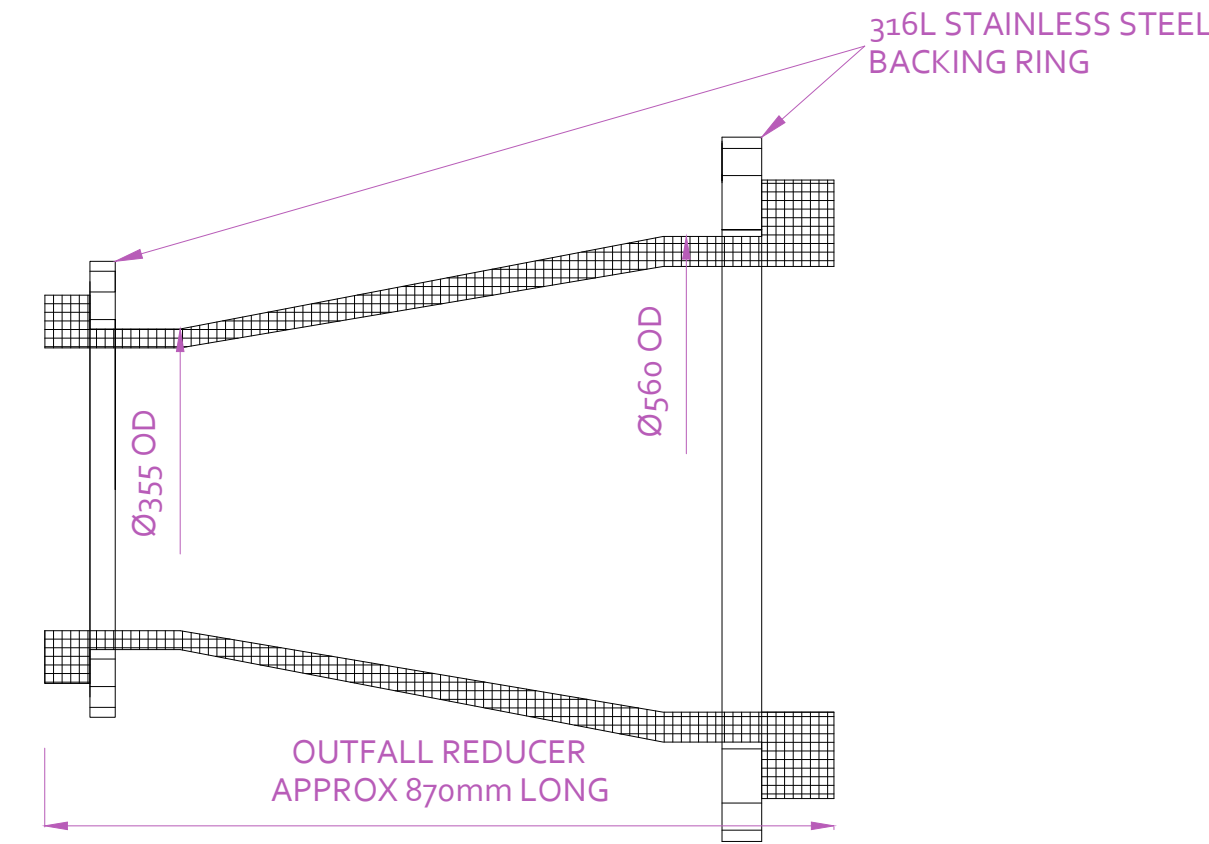


PROPOSED 560mm OD HDPE TO 355mm OD HDPE REDUCER

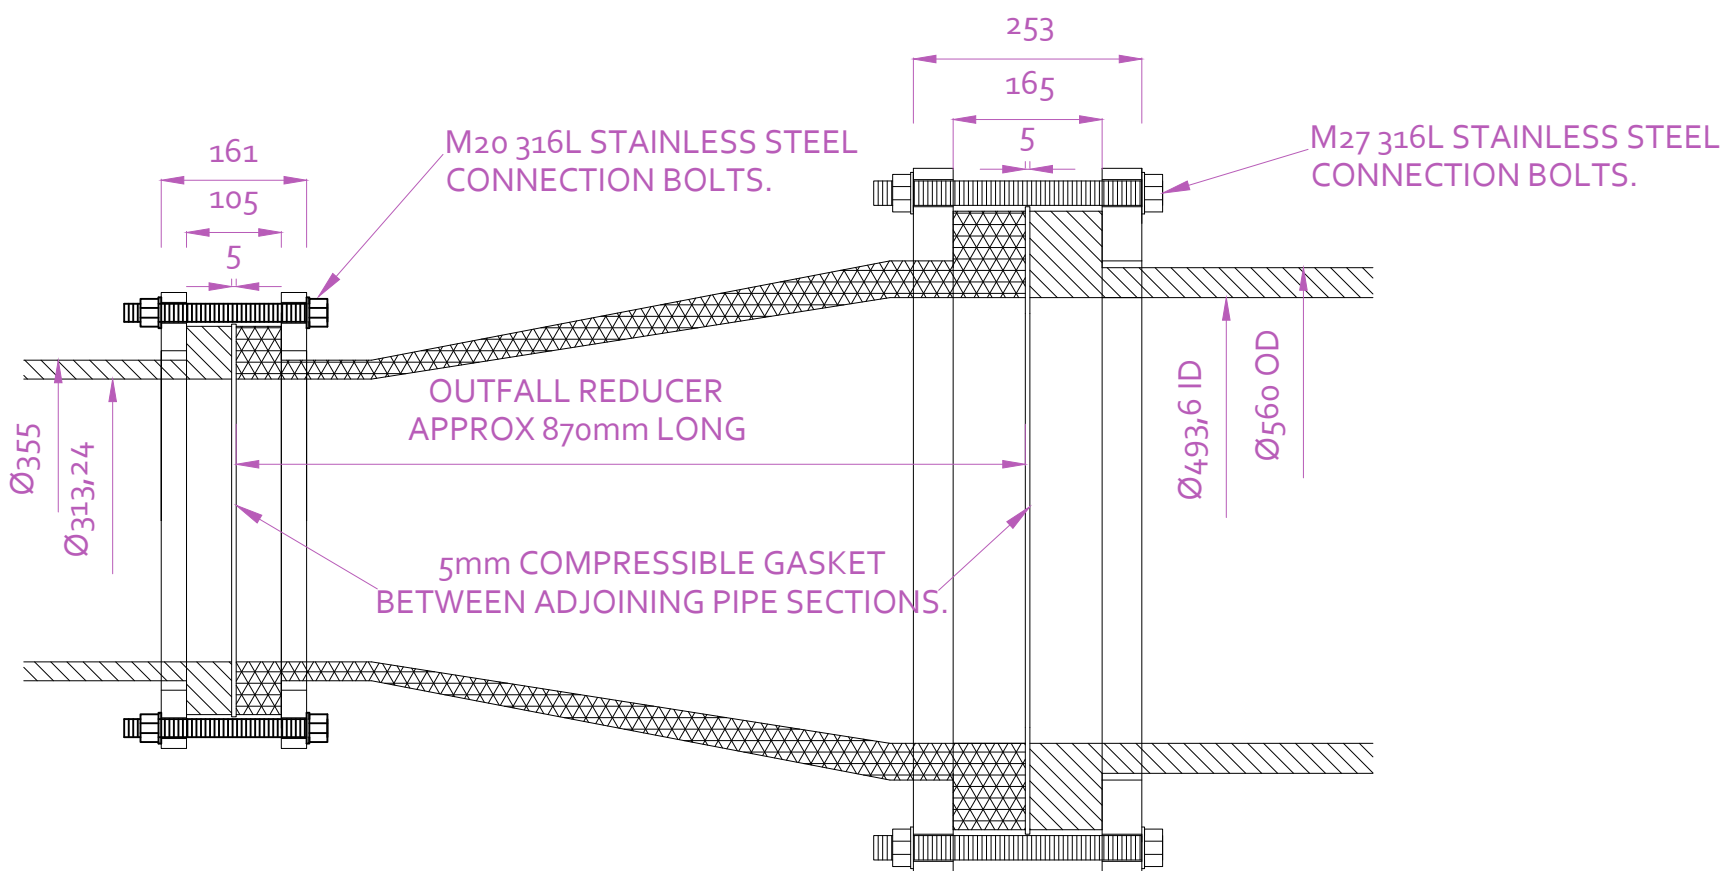


PROPOSED 560mm OD HDPE TO 355mm OD HDPE REDUCER DETAIL

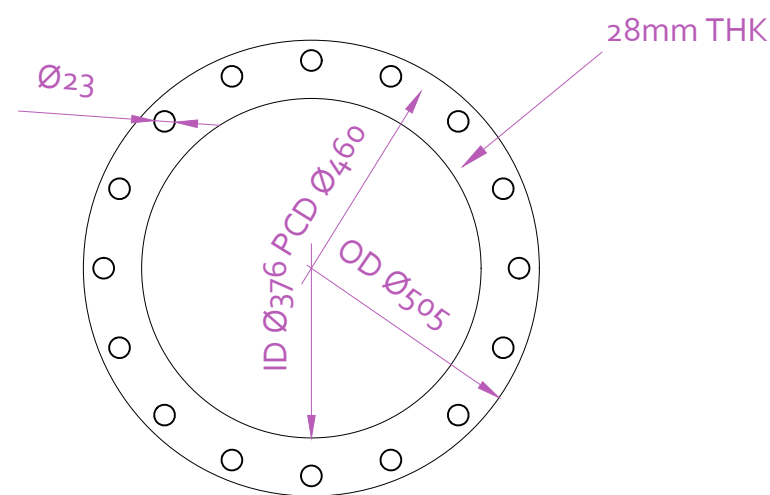


316L STAINLESS STEEL BACKING
RING DETAIL- 355mm OD HDPE
FRONT ELEVATION

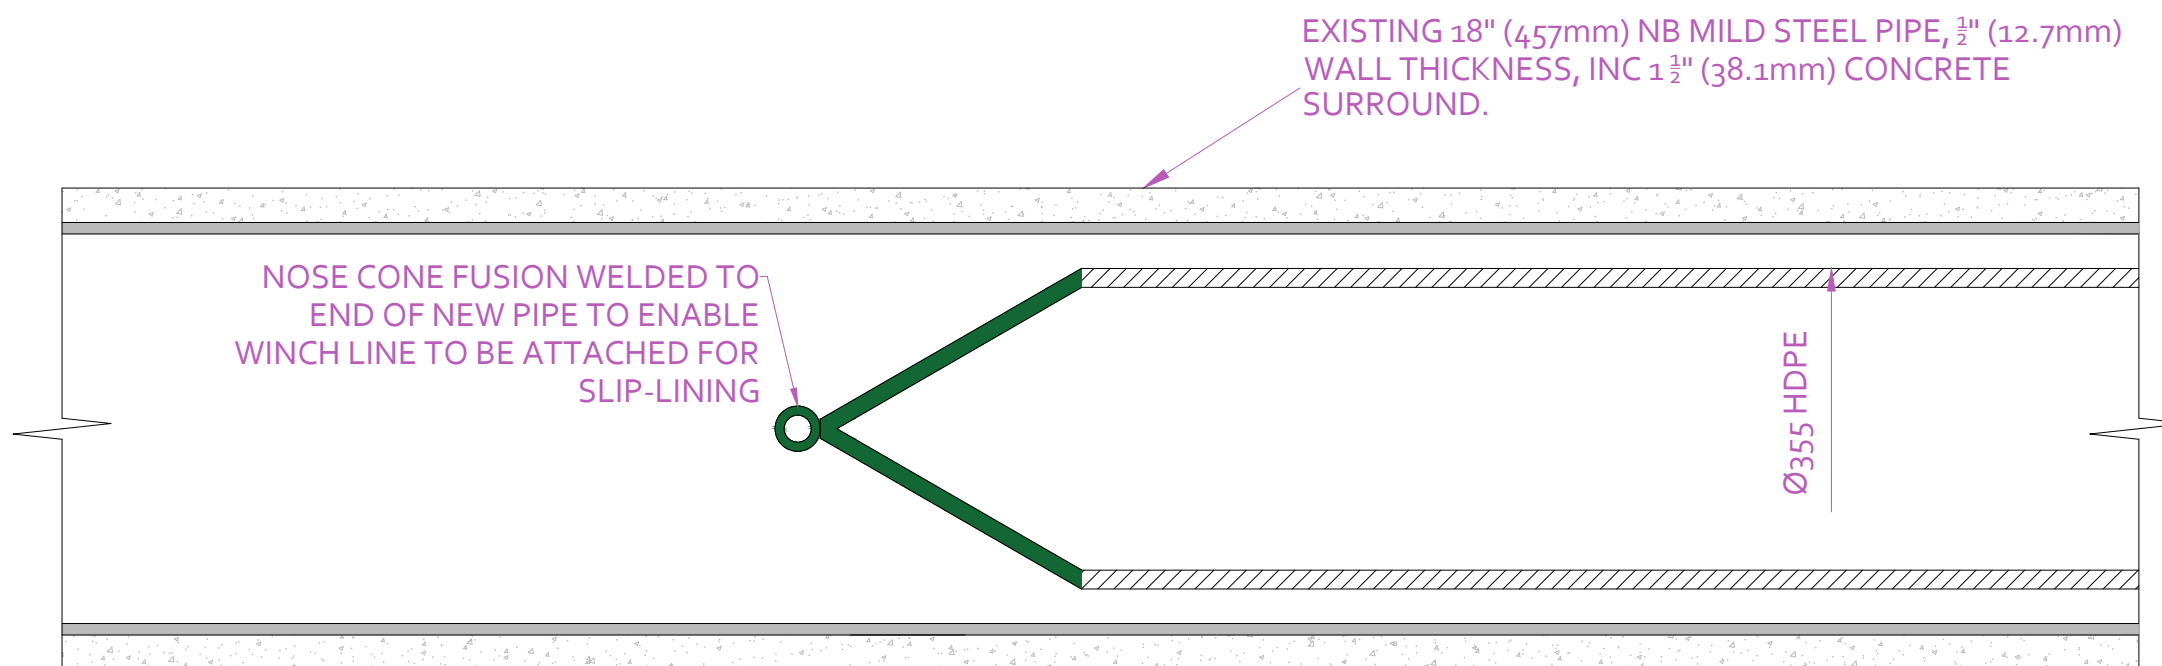

PROPOSED 355mm OD HDPE SLIP-LINING DETAIL THROUGH EXISTING SIDE ELEVATION

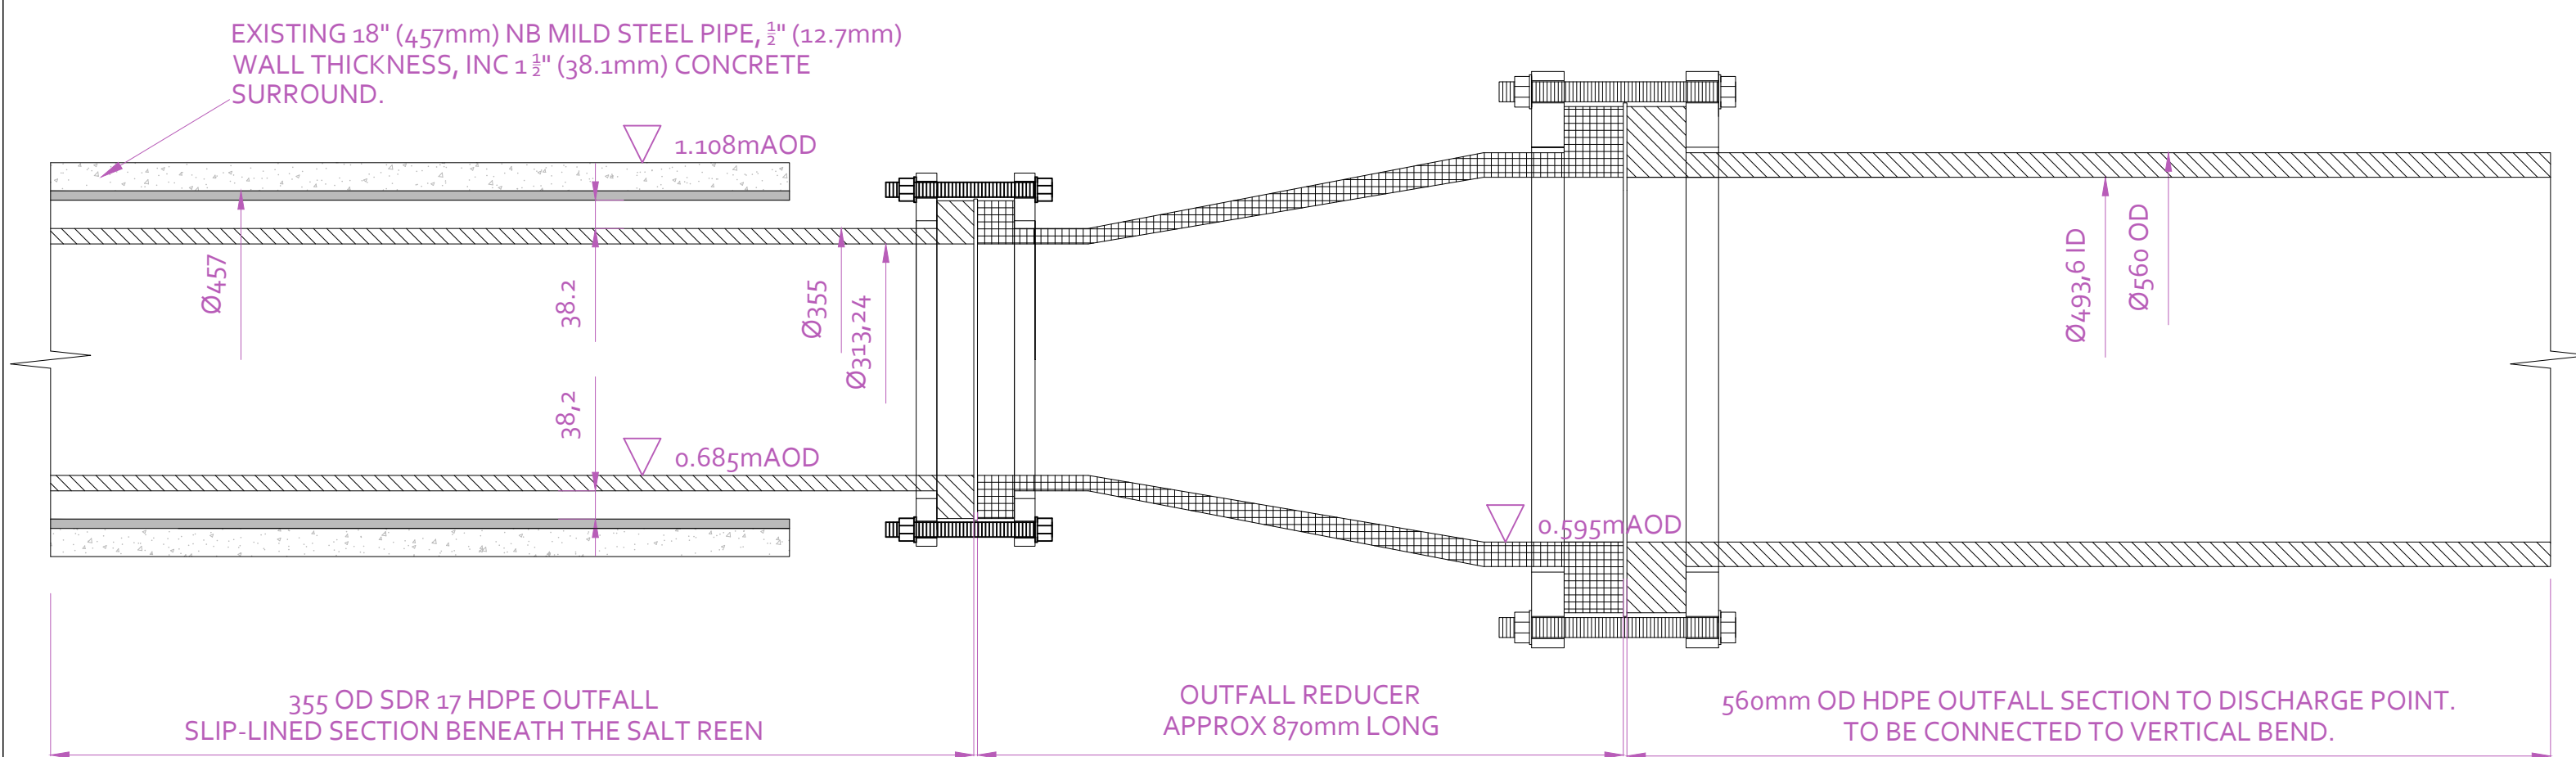

**PROPOSED 560mm OD HDPE TO 355mm OD
HDPE REDUCER CONNECTION DETAIL**

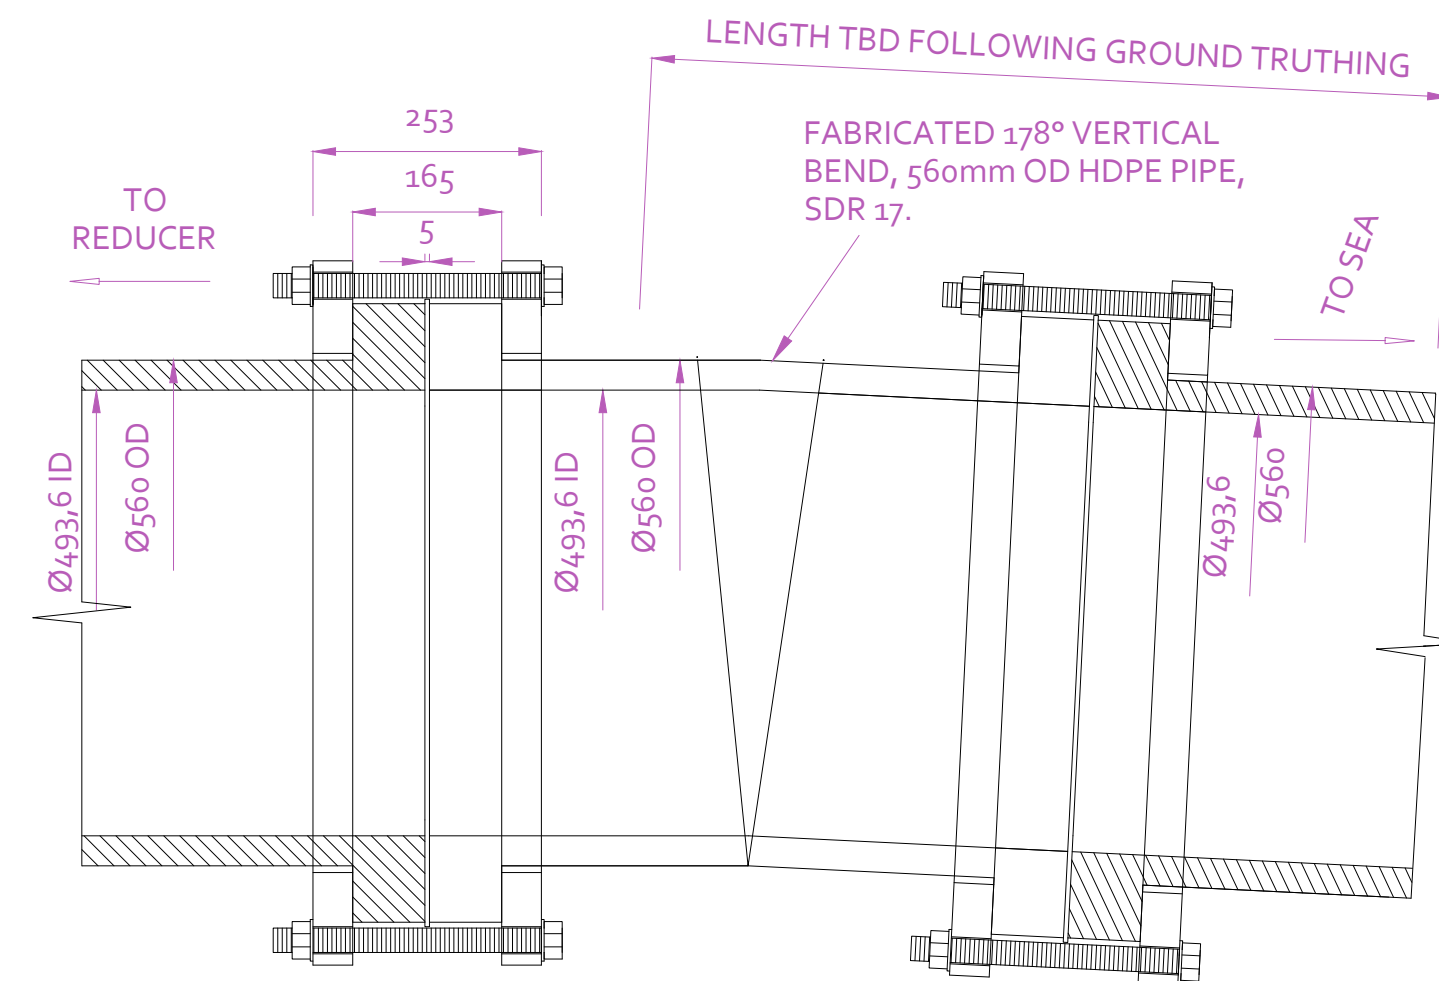

PROPOSED VERTICAL BEND
DETAIL- 560mm OD HDPE
SIDE ELEVATION

NOTES;

ALL DIMENSIONS ARE IN mm. ALL LEVELS ARE IN mAOD
UNLESS NOTED OTHERWISE.

THIS DRAWING IS TO BE READ IN CONJUNCTION WITH
KAYMAC LONG SECTION DRAWINGS REF 1001-14(1) TO (7).

ALL STAINLESS STEEL TO BE GRADE 316L

--	--	--	--

Rev	Date	By	Rev Description
-----	------	----	-----------------

Drawing Status:

Outline Design Detail

Client:

EASTMAN

Project Reference:

EASTMAN; NEWPORT OUTFALL

Drawing Title:

PROPOSED OUTFALL DETAILS- DRAWING 2

Drawing Reference:

1001-02- PROPOSED OUTFALL
CONNECTION DETAILS- SEAWARD SIDE.

Issue Date:

10/03/22

Scale:

DO NOT SCALE



Head Office & Accounts
Osprey Business Park
Byng Street, Landore,
Swansea, SA1 2NR
Tel: (01792) 301818
Fax: (01792) 645698

Bristol Office
St. Andrews House
St. Andrews Road
Avonmouth
Bristol BS11 9DQ
Tel: (01179) 382603

Email: enquiries@kaymac ltd.co.uk
Website: www.kaymacmarine.co.uk