

Notes:
 Roof: Insulated Composite Roof Panels in Goosewing Grey RAL 7038
 Rooflights: Triple skin polycarbonate, non-fragil, factory assembled rooflights to provide min 10% coverage of internal warehouse areas


Scale	TO BE USED ONLY AS GUIDANCE
1:200	mm
1:500	m
1:1000	m
1:1500	m

NOTES

- All dimensions and levels are to be checked on site.
 - Any discrepancies are to be reported to the architect before any work commences.
 - This drawing shall not be scaled to ascertain any dimensions. Work to figured dimensions only.
 - This drawing shall not be reproduced without express written permission from AEW.
 - Title overlay drawings and ownership boundaries are produced using all reasonable endeavours. AEW cannot be responsible for the accuracy or scale discrepancy of base plans supplied to them.
 - All works are to be undertaken in accordance with Building Regulations and the latest British Standards.
 - All proprietary materials and products are to be used strictly in accordance with the manufacturers recommendations.
- This drawing contains the following model files: -
 12500-AEW-B1-XX-MS-A-001

CDM 2015

Client notified of duties: **YES**
 Principal Designer: **ICT**
 Unless noted below, all known hazards have been highlighted on the drawing.

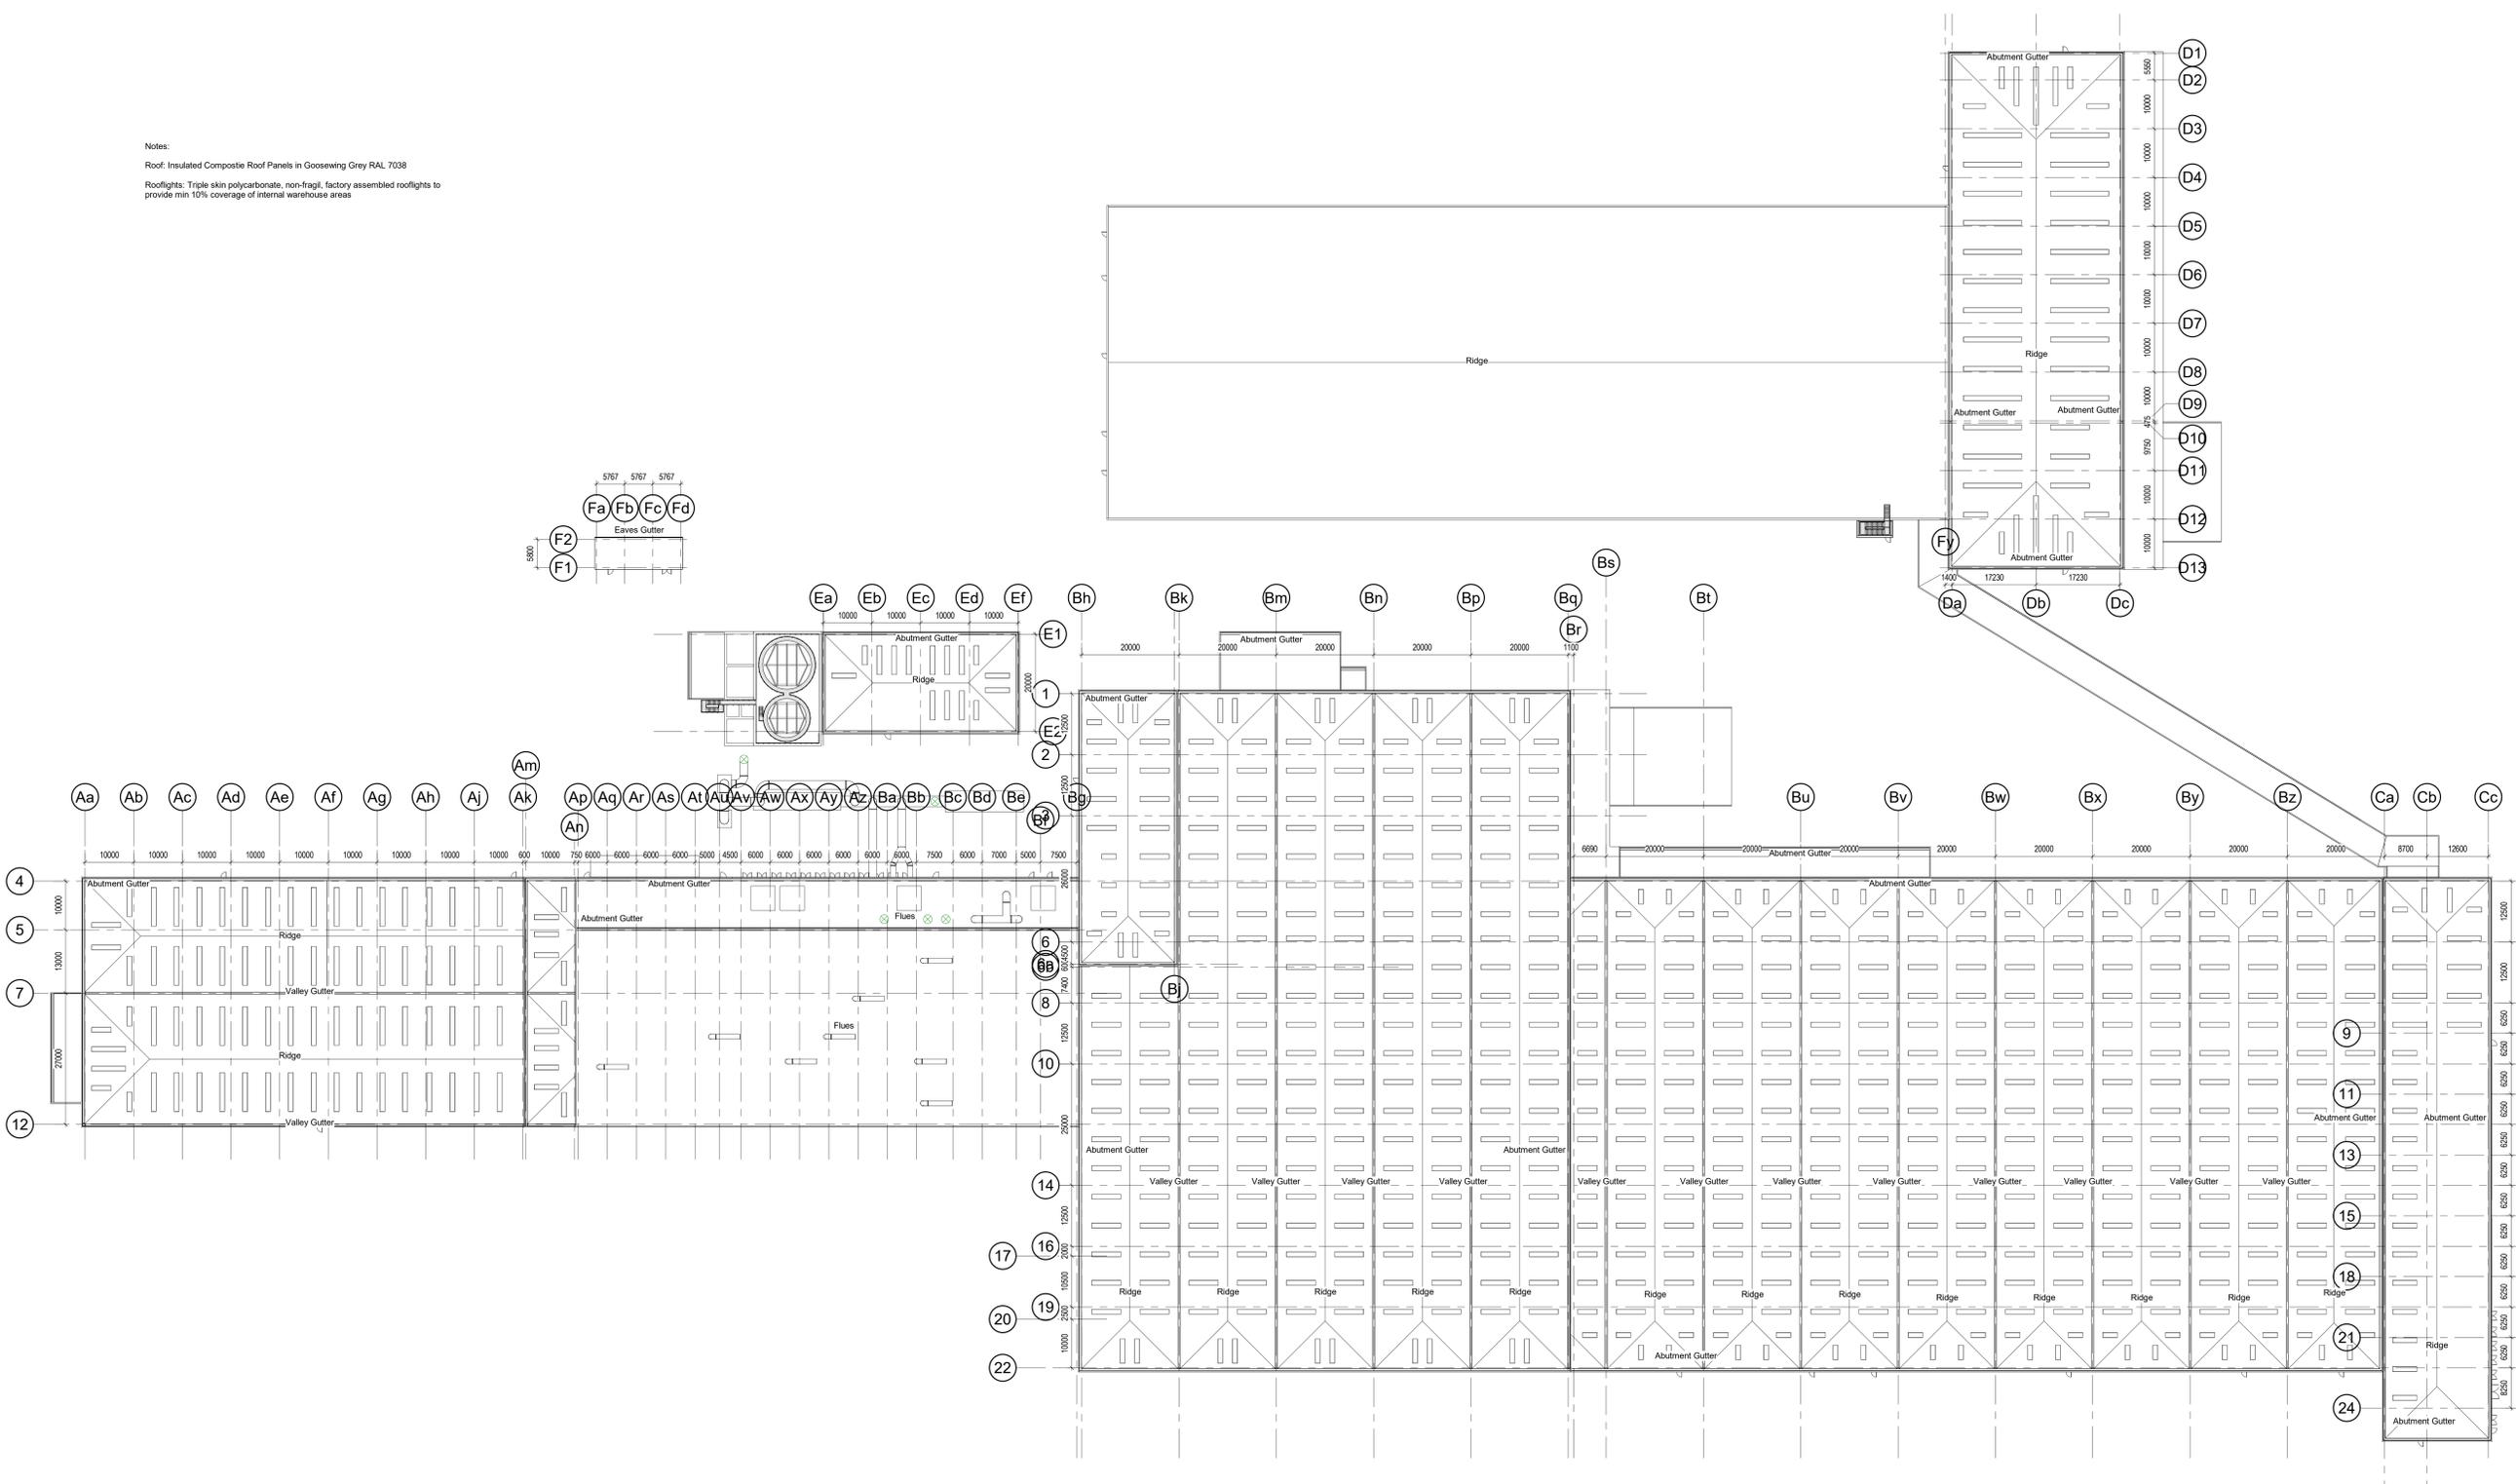

Phase 1 Roof Plan
 Scale @ 1 : 500

Rev	Date	Description	Drawn	Checked	By
PS1	20/09/21	ISSUED FOR APPROVAL	MB	DOH	
PS2	20/09/21	Updated to Client Comments	MB	DOH	
PS3	20/09/21	Updated to Client Comments	MB	DOH	
PS4	20/09/21	Initial Drawing Issue	MB	DOH	

Status	Purpose of Issue
S2	For Approval

drawing stage: **Stage 3**

client: **ICT**

project: **ICT Paper Mill Deeside**

drawing title: **Process Buildings - Proposed Roof Plan Phase 1**

Date	Drawn	Checked
06/02/21	MB	DOH

scale @ A0: 1 : 500