

Notes:

Roof: Insulated Composite Roof Panels in Goosewing Grey RAL 7038

Rooflights: Triple skin polycarbonate, non-fragil, factory assembled rooflights to provide min 10% coverage of internal warehouse areas


Scale Bars		TO BE USED ONLY AS GUIDANCE	
1:100	mm	0 1000 2000 3000 4000	
1:200	mm	0 500 1000 1500 2000	
1:500	M	0 15 30 45 60	
1:1250	M	0 10 20 30 40 50 60	

NOTES

- All dimensions and levels are to be checked on site.
  - Any discrepancies are to be reported to the architect before any work commences.
  - This drawing shall not be scaled to ascertain any dimensions. Work to figured dimensions only.
  - This drawing shall not be reproduced without express written permission from AEW.
  - Title overlay drawings and ownership boundaries are produced using all reasonable endeavors. AEW cannot be responsible for the accuracy or scale discrepancy of base plans supplied to them.
  - All works are to be undertaken in accordance with Building Regulations and the latest British Standards.
  - All proprietary materials and products are to be used strictly in accordance with the manufacturers recommendations.
- This drawing contains the following model files: -  
12500-AEW-B1-XX-M3-A-0001

CDM 2015

Client notified of duties: **YES**  
Principal Designer: **ICT**  
Unless noted below, all known hazards have been highlighted on the drawing:

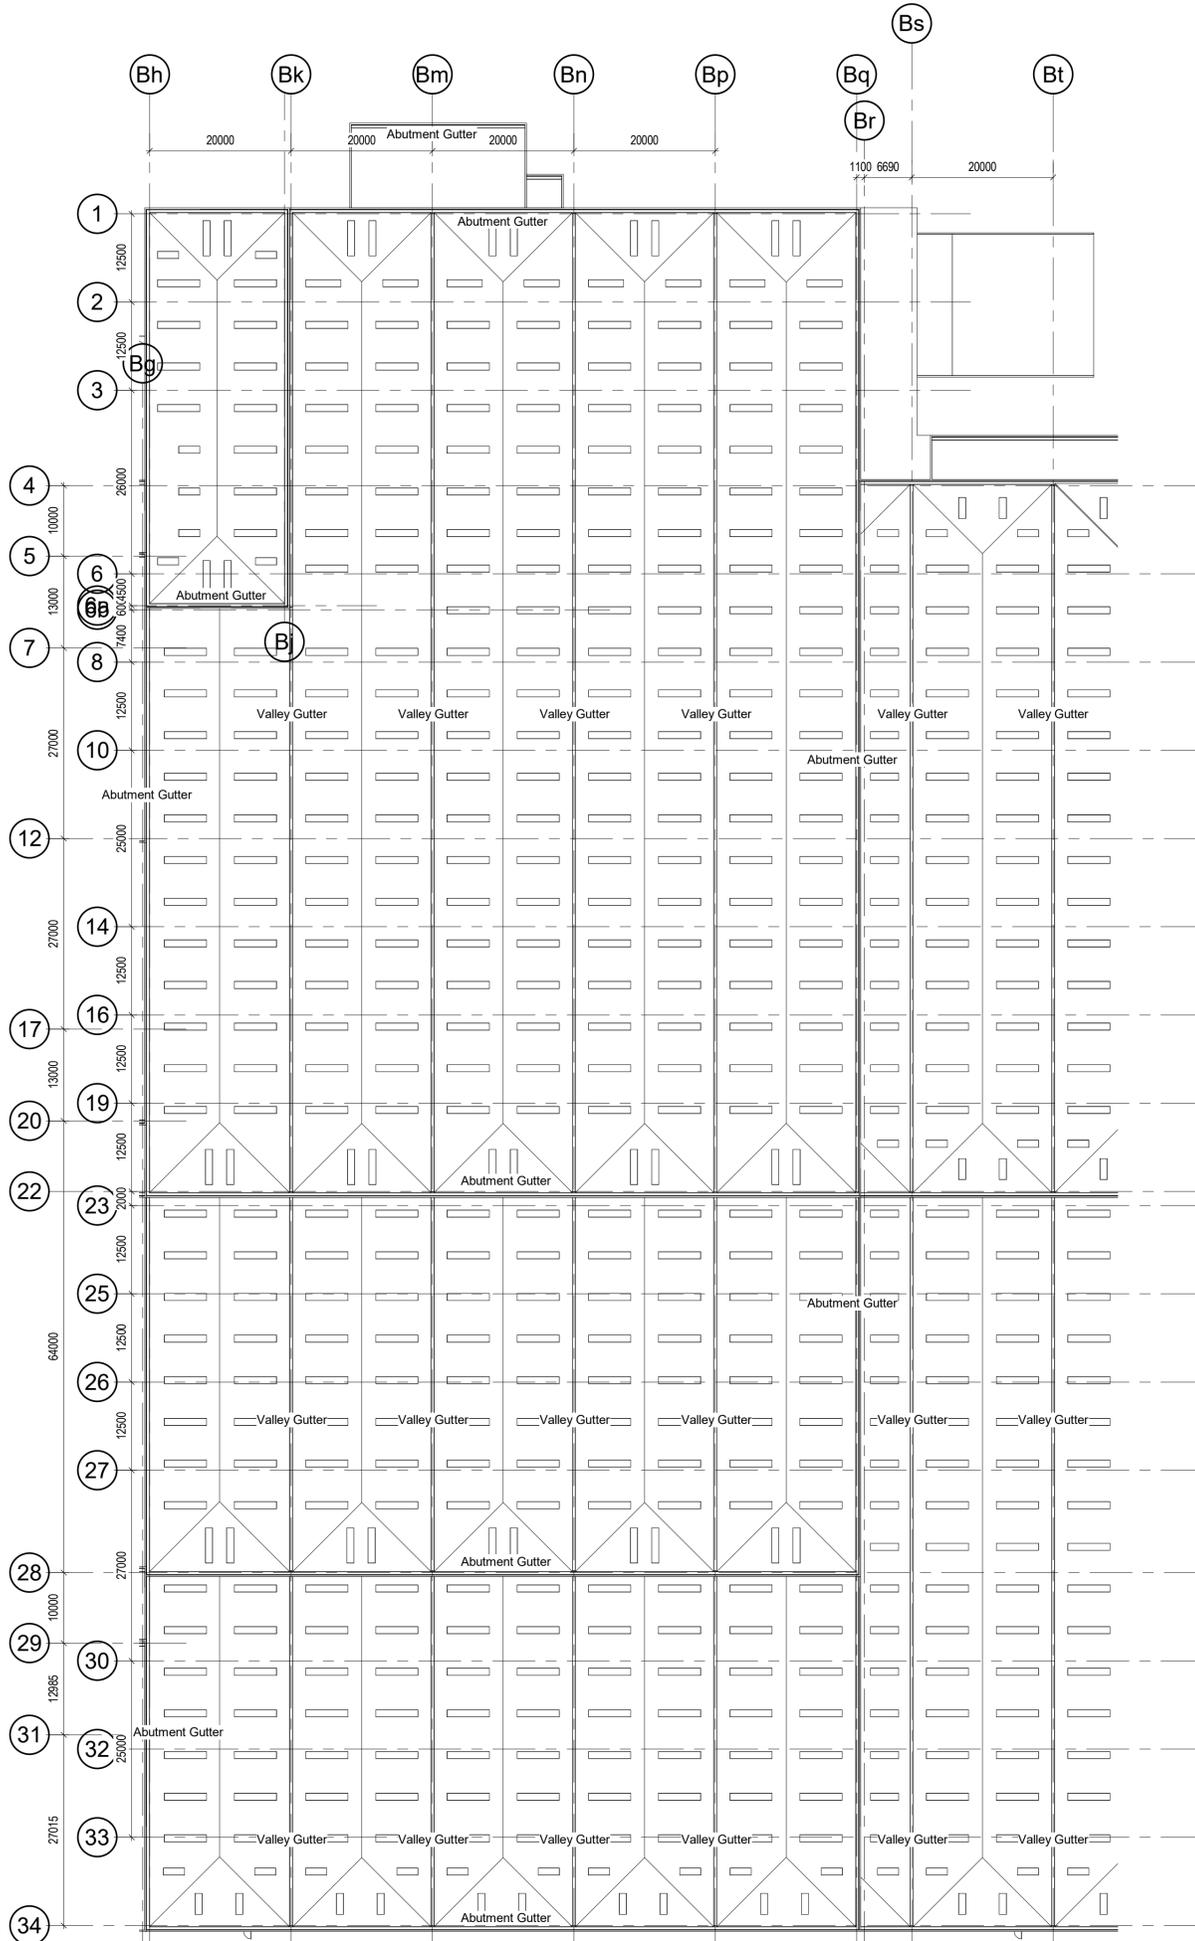

Zone 2 - GA Roof Plan  
Scale @ 1 : 500

Rev	Date	Description	Drawn by	Checked by
P02	20/09/21	ISSUED FOR APPROVAL	MB	DOH
P01	27/08/21	Initial Issue	TF	DOH

Status: For Approval  
drawing stage: **Stage 3**

client: **ICT**

project: **ICT Paper Mill Deeside**

drawing title: **Process Zone 2 - Proposed GA Roof Plan**

date: 08/02/21 drawn: TF  
scale @ A1: 1 : 500 checked: DOH

Rev **P02**

Dwg No **12500-AEW-B1-XX-DR-A-0552**

aew architects  
0161 214 4370  
www.aewarchitects.com