

Notes:

Roof: Insulated Composite Roof Panels in Goosewing Grey RAL 7038


Rooflights: Triple skin polycarbonate, non-fragil, factory assembled rooflights to provide min 10% coverage of internal warehouse areas

Scale Bars		TO BE USED ONLY AS GUIDANCE			
1:100	mm	0	1000	2000	3000
1:200	mm	0	500	1000	1500
1:500	M	0	5	10	15
1:1250	M	0	10	20	30

NOTES

- All dimensions and levels are to be checked on site.
- Any discrepancies are to be reported to the architect before any work commences
- This drawing shall not be scaled to ascertain any dimensions. Work to figured dimensions only.
- This drawing shall not be reproduced without express written permission from AEW.
- Title overlay drawings and ownership boundaries are produced using all reasonable endeavors. AEW cannot be responsible for the accuracy or scale discrepancy of base plans supplied to them.
- All works are to be undertaken in accordance with Building Regulations and the latest British Standards.
- All proprietary materials and products are to be used singly in accordance with the manufacturers recommendations.

This drawing contains the following model files: -
12500-AEW-B1-XX-M3-A-0001

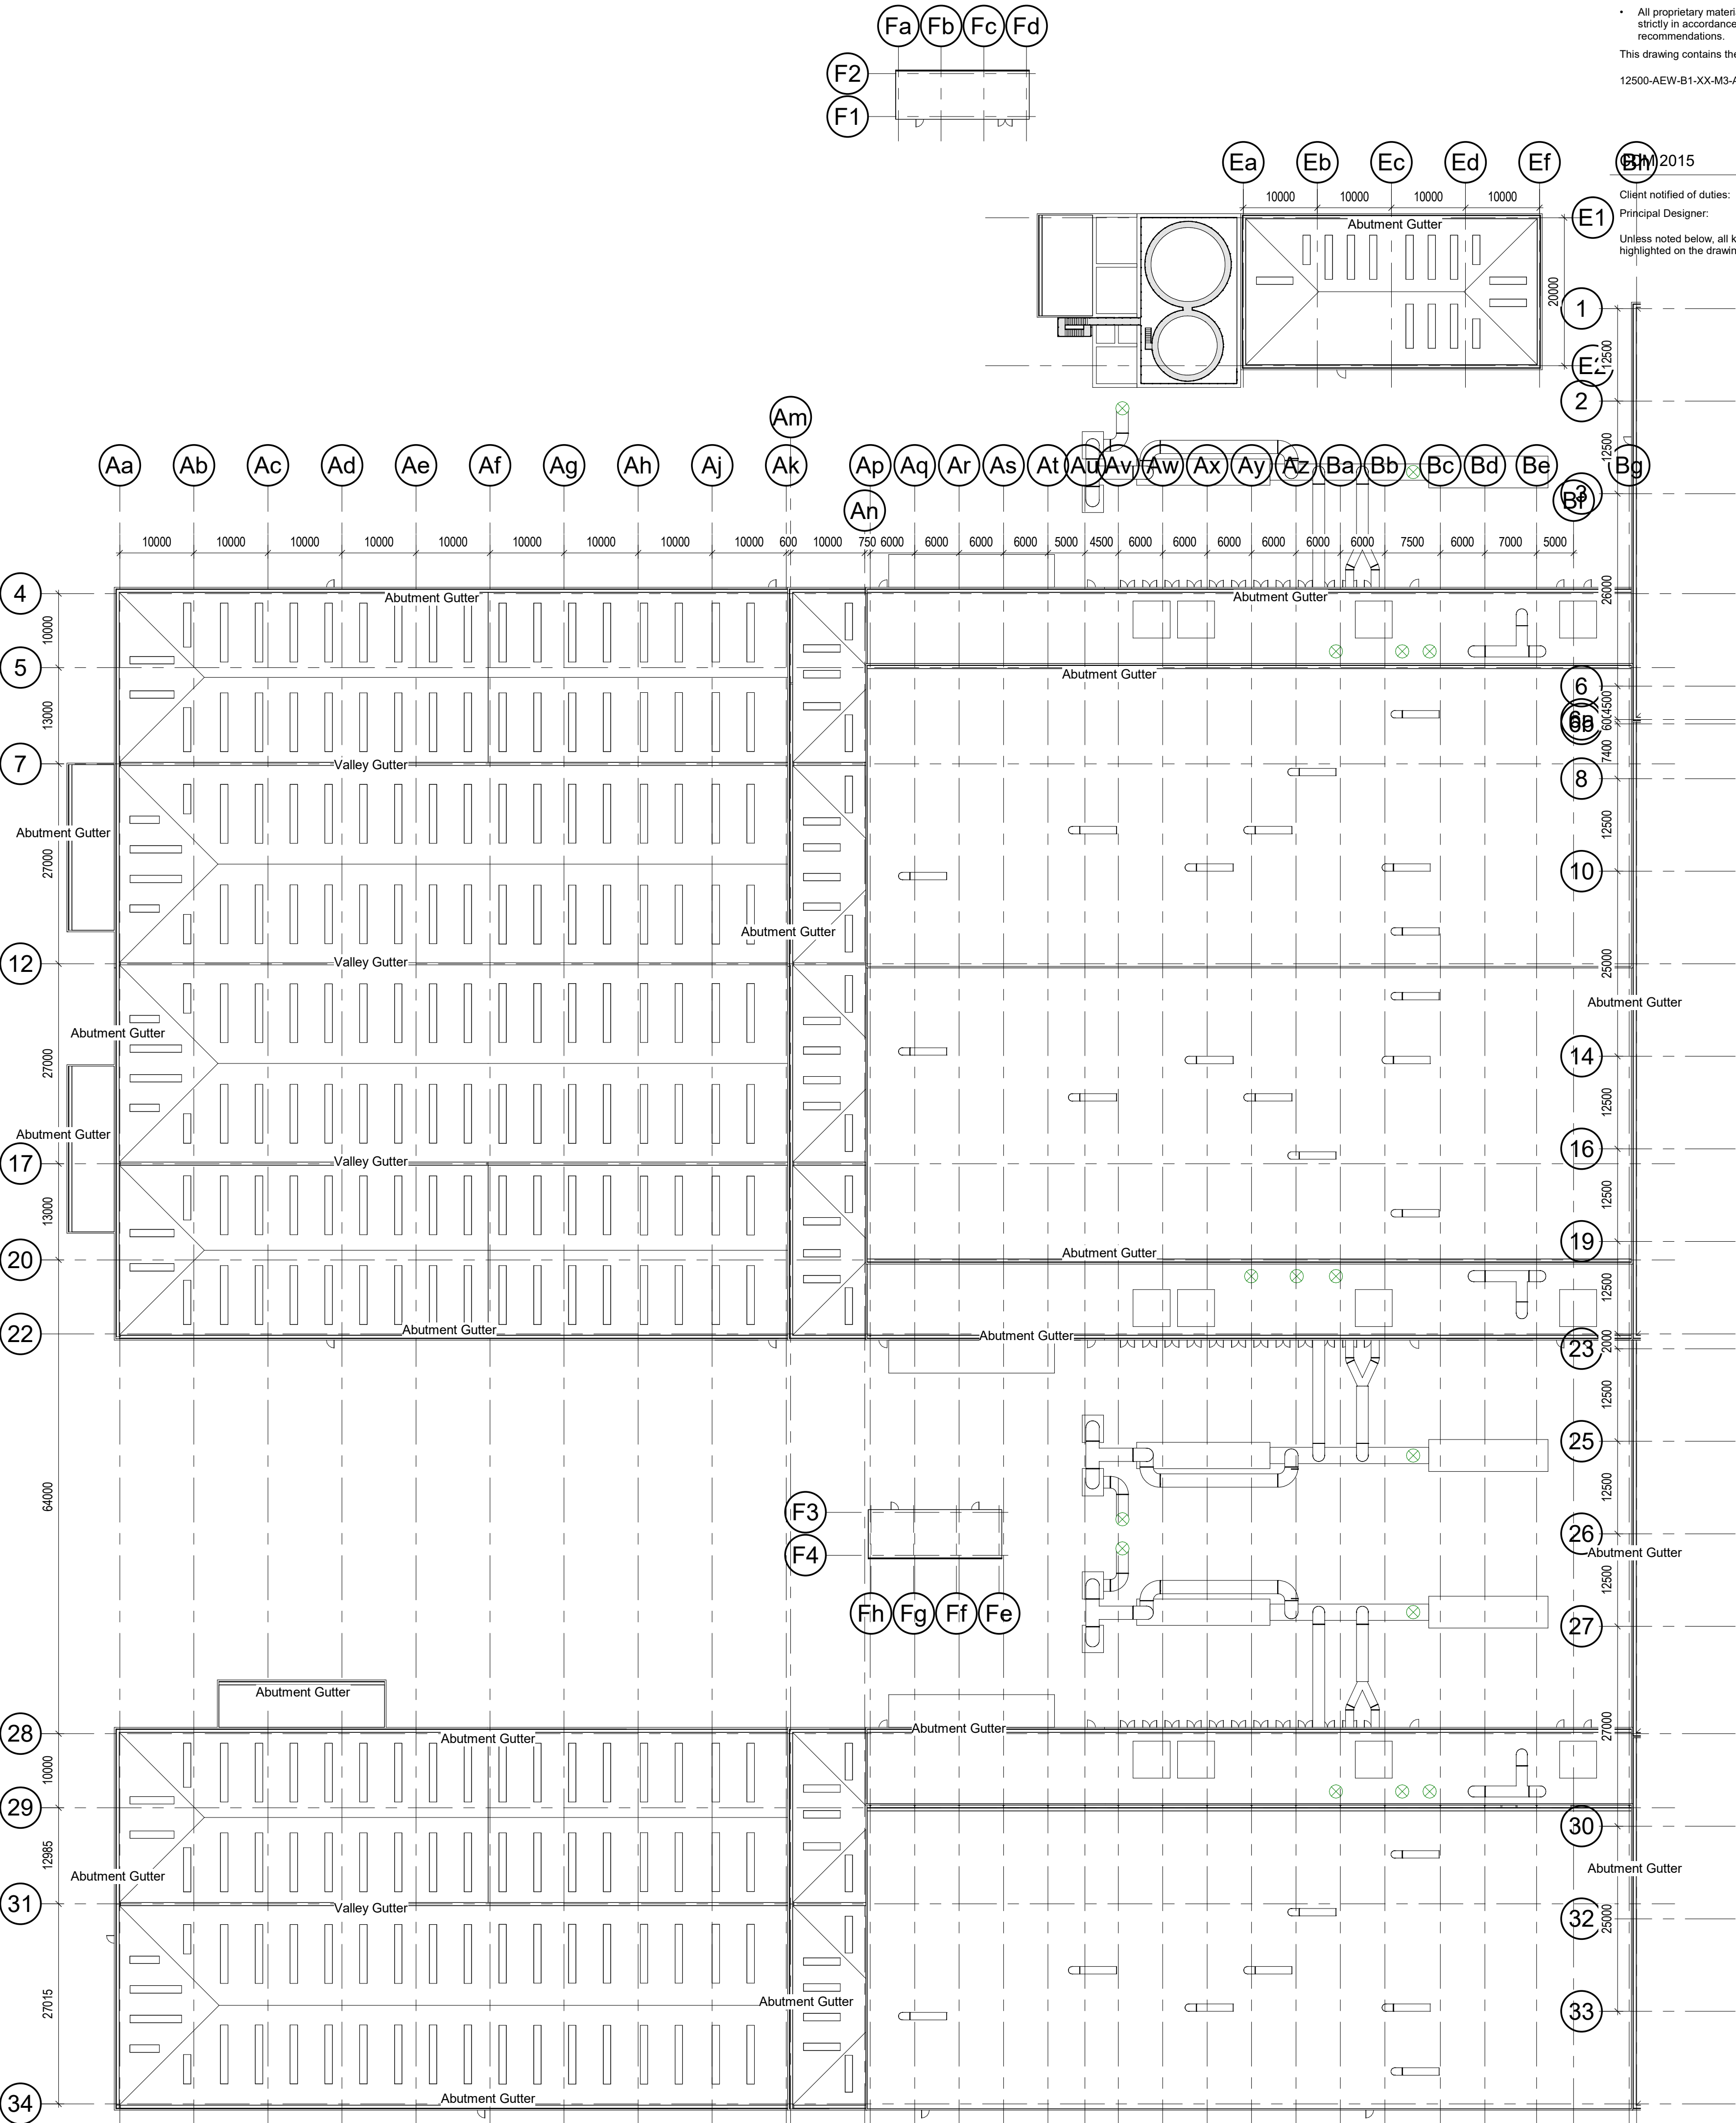

Zone 3 - GA Roof Plan

Scale @ 1 : 500

P02	20/09/21	ISSUED FOR APPROVAL	MB	DOH
P01	27/08/21	Initial Issue	TF	DOH
Rev	Date	Description	Drawn By	Checked By
Status	Purpose of Issue			
S2	For Approval			
drawing stage	Stage 3			
client	ICT			
project	ICT Paper Mill Deeside			
drawing title	Process Zone 3 - Proposed GA Roof Plan			
date	08/02/21	drawn	TF	
scale @ A1	1 : 500	checked	DOH	

Rev

P02

12500-AEW-B1-XX-DR-A-0553

Dwg No

Deeside

aew architects

0161 214 4370

www.aewarchitects.com

aew