




00 Water Treatment Plan
Scale @ 1 : 200

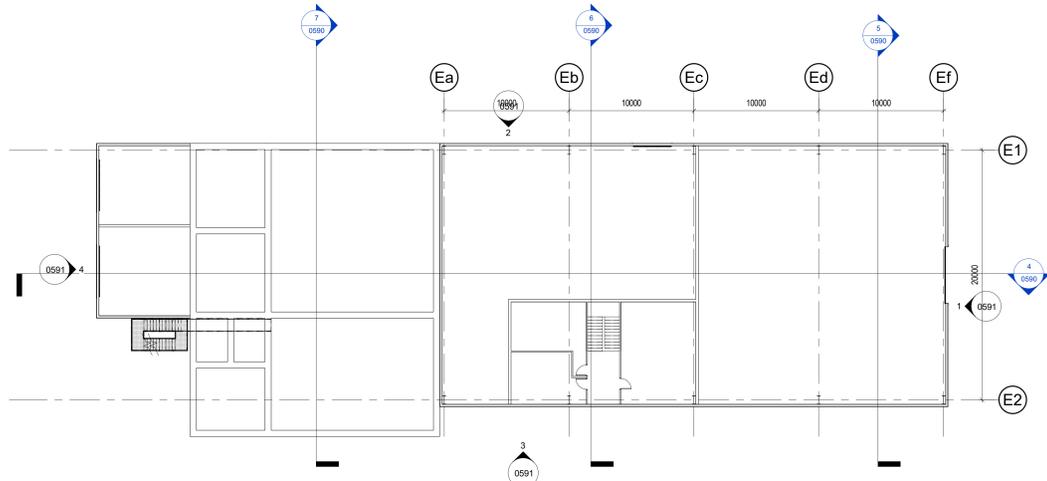


PM Spare Parts - First Floor
Scale @ 1 : 200

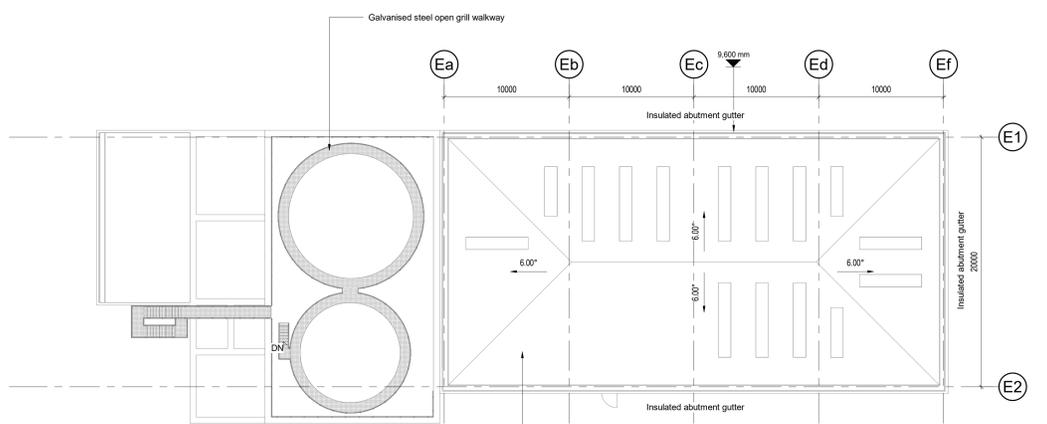


Water Treatment Roof Plan
Scale @ 1 : 200

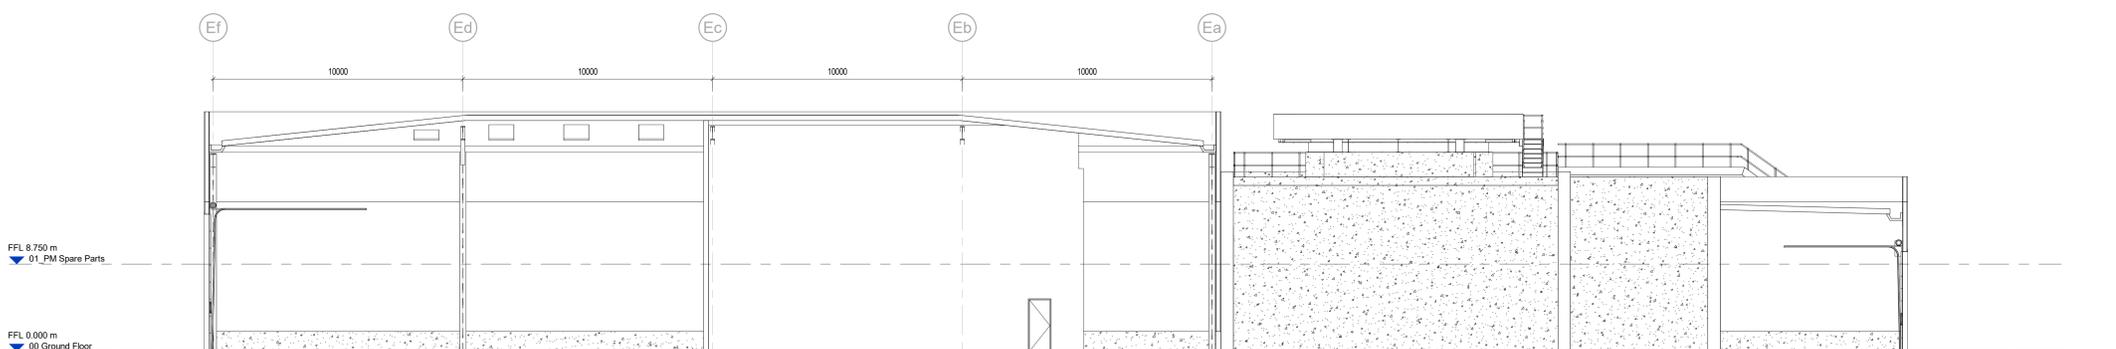


Water Treatment Long Section
Scale @ 1 : 100

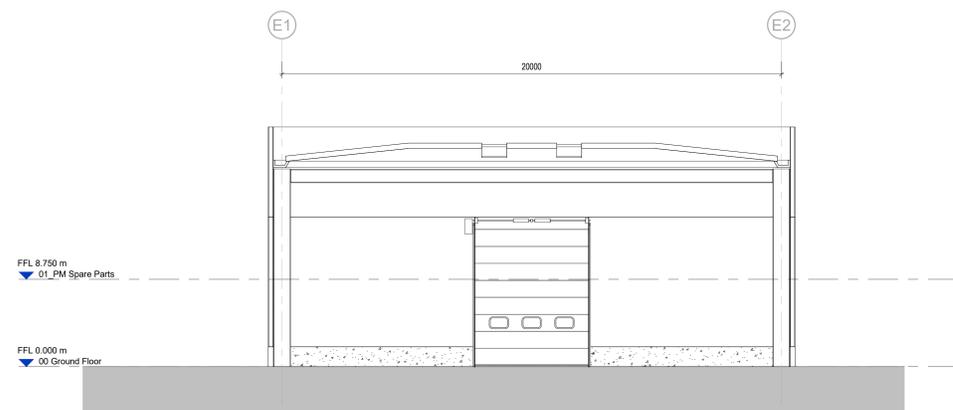

Water Treatment Short Section A
Scale @ 1 : 100

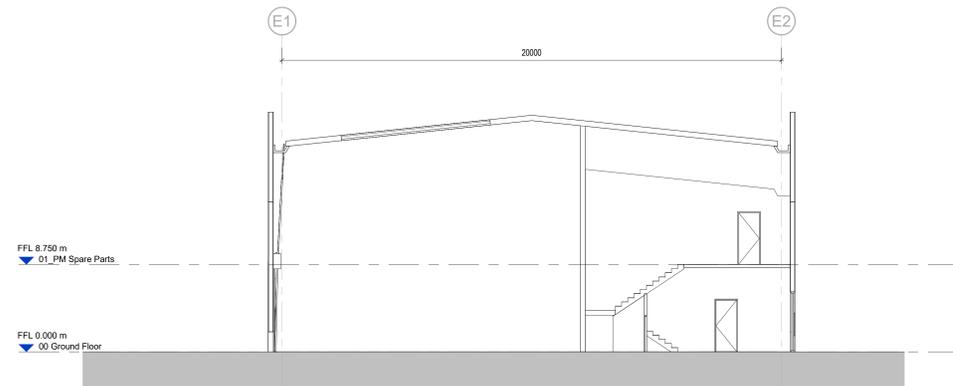

Water Treatment Short Section B
Scale @ 1 : 100

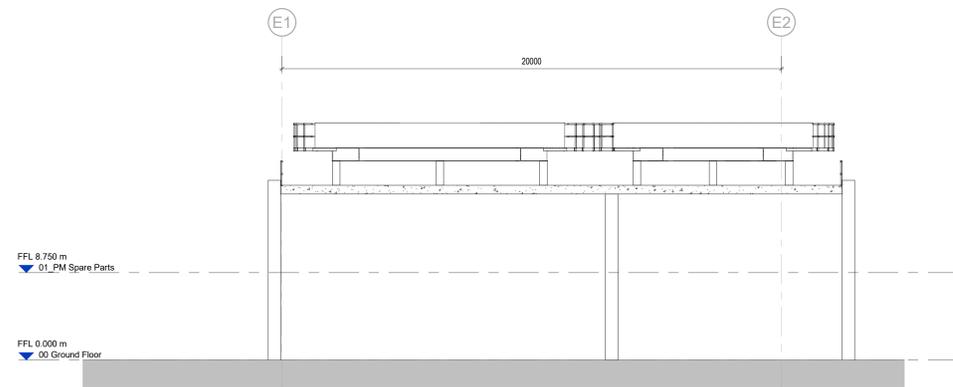

Water Treatment Short Section C
Scale @ 1 : 100

Scale	TO BE USED ONLY AS GUIDANCE
1:200	mm
1:100	mm
1:50	mm
1:25	mm

NOTES

- All dimensions and levels are to be checked on site.
- Any discrepancies are to be reported to the architect before any work commences.
- This drawing shall not be scaled to ascertain any dimensions. Work to figured dimensions only.
- This drawing shall not be reproduced without express written permission from AEW.
- Title overlay drawings and ownership boundaries are produced using all reasonable endeavours. AEW cannot be responsible for the accuracy or scale discrepancy of base plans supplied to them.
- All works are to be undertaken in accordance with Building Regulations and the latest British Standards.
- All proprietary materials and products are to be used strictly in accordance with the manufacturers recommendations.

CDM 2015

Client notified of duties: **YES**
Principal Designer: **ICT**
Unless noted below, all known hazards have been highlighted on the drawing.

Rev	Date	Description	Drawn	Checked	By
P02	20/09/21	ISSUED FOR APPROVAL	MB	DOH	
P01	20/09/21	Initial issue	TF	DOH	

Status	Purpose of Issue
S2	For Approval
	Stage 3

client	project	drawing title
ICT	ICT Paper Mill Deeside	Water Treatment - Details Sheet 1

date	drawn	checked	TF
08/25/21	TF	DOH	