



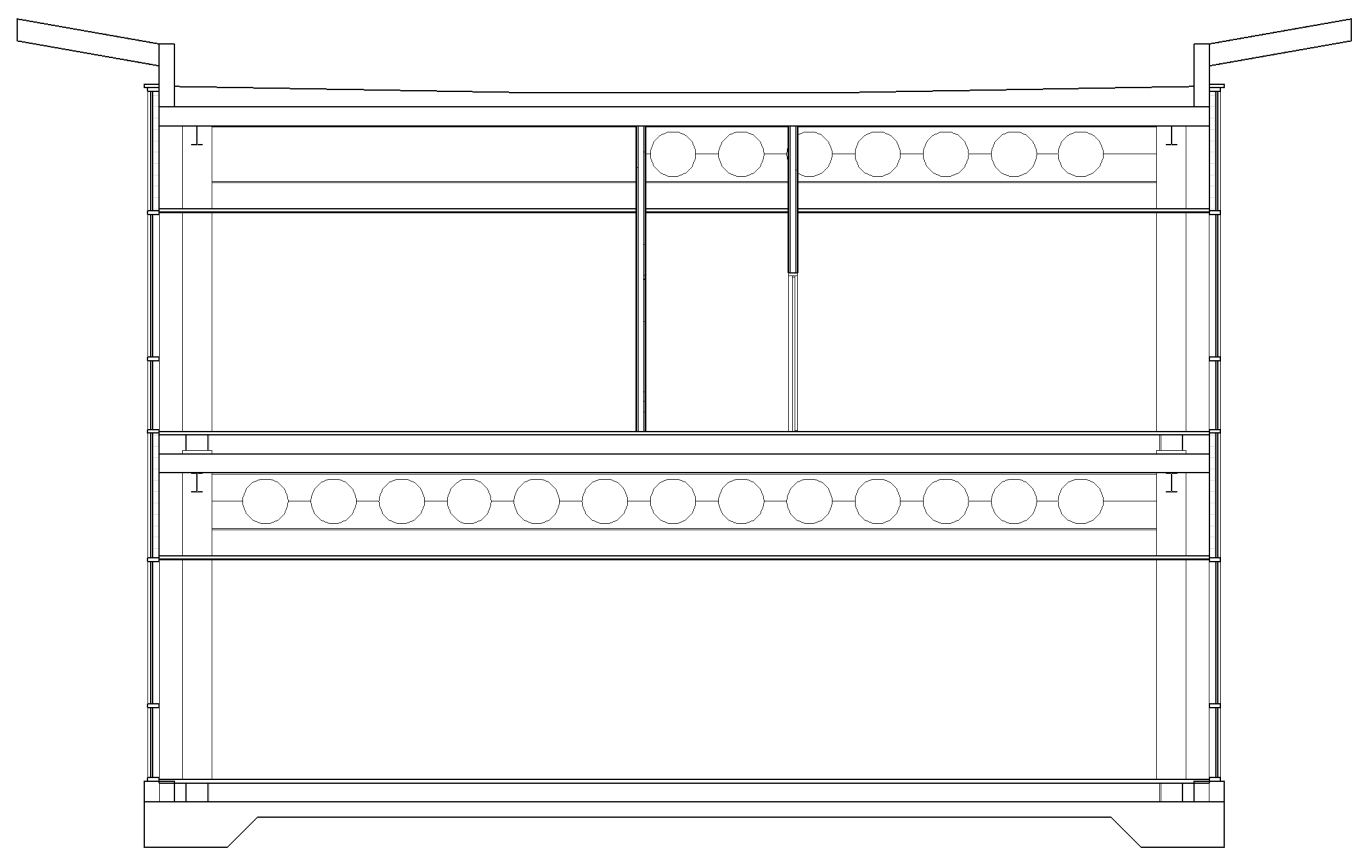

A Section A  
Scale @ 1 : 100

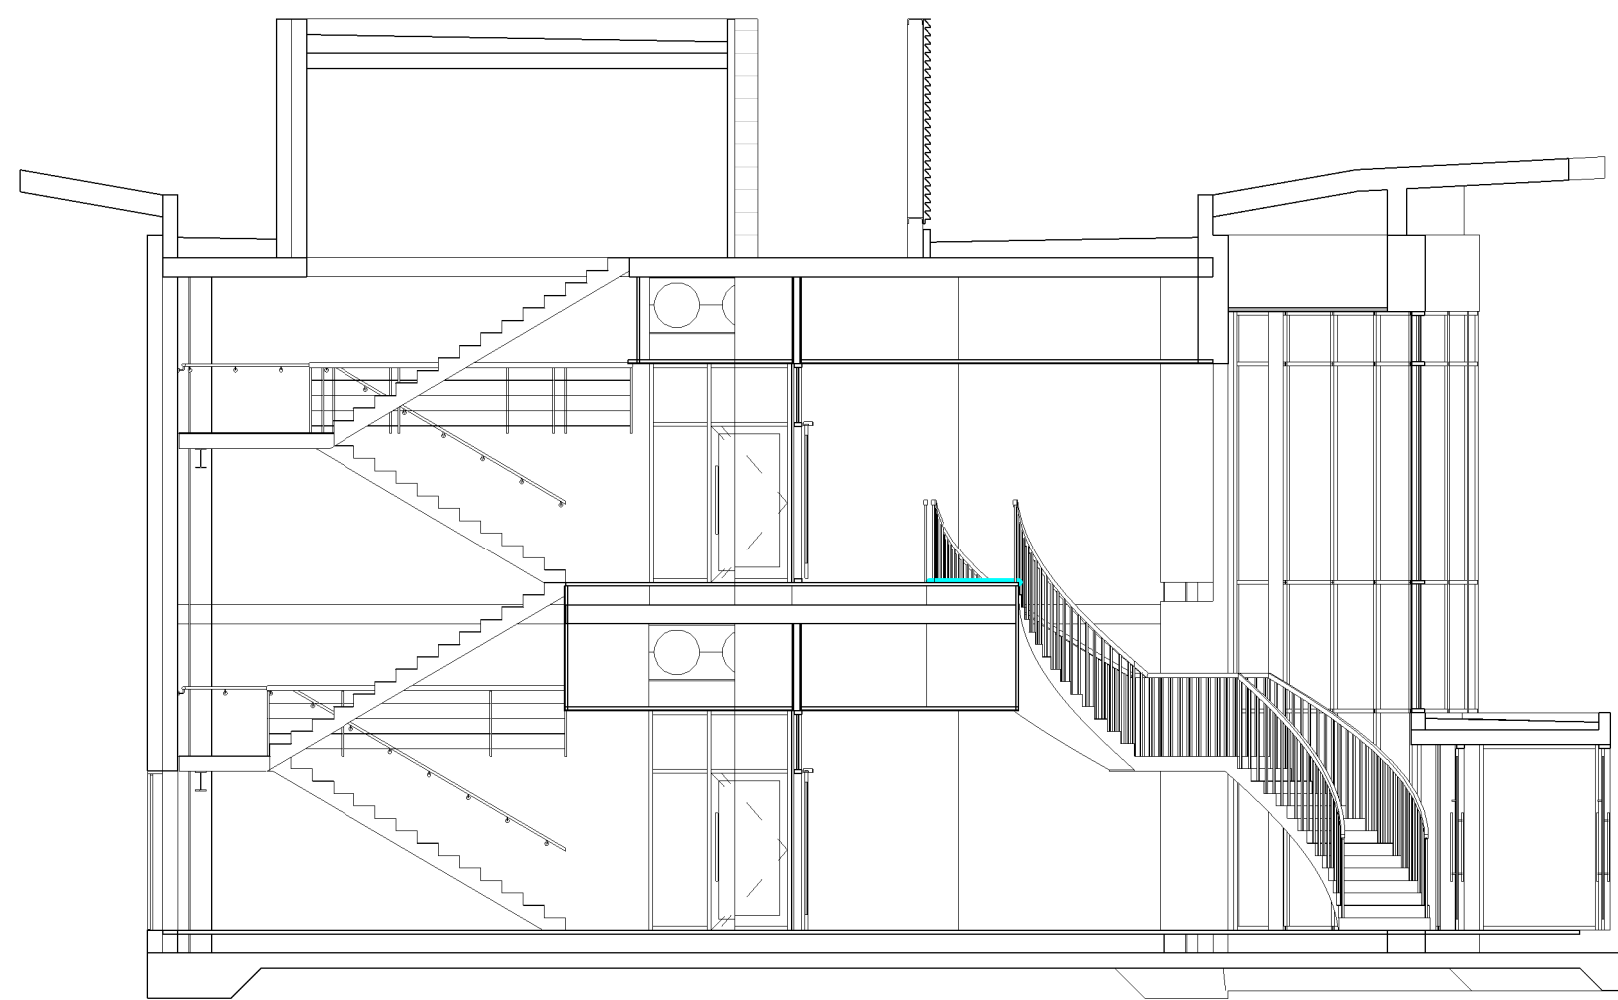

B Section B  
Scale @ 1 : 100



C Section C  
Scale @ 1 : 100



2 Section D  
Scale @ 1 : 100

#### NOTES

- All dimensions and levels are to be checked on site.
- Any discrepancies are to be reported to the architect before any work commences.
- This drawing shall not be scaled to ascertain any dimensions. Work to figured dimensions only.
- This drawing shall not be reproduced without express written permission from AEW.
- Title overlay drawings and ownership boundaries are produced using all reasonable endeavors. AEW cannot be responsible for the accuracy or scale discrepancy of base plans supplied to them.
- All works are to be undertaken in accordance with Building Regulations and the latest British Standards.
- All proprietary materials and products are to be used strictly in accordance with the manufacturers recommendations.

This drawing contains the following model files: -


12500-AEW-B2-XX-M3-A-0002

#### CDM 2015

Client notified of duties: YES

Principal Designer: ICT

Unless noted below, all known hazards have been highlighted on the drawing.

 


Scale @ 1:100

#### REFERENCE DRAWINGS

Site: 12500-AEW-SI-XX.....  
DR-A-0501 Location Plan  
DR-A-0503 Existing Site Plan  
DR-A-0504 Proposed Site Plan  
DR-A-0505 Proposed Plot Development Plan

Main Office Building: 12500-AEW-B2.....  
XX-DR-A-0580 Proposed GA Layout Plans  
XX-DR-A-0581 Proposed GA Elevations  
XX-DR-A-0582 Proposed GA Sections

Gatehouse Buildings: 12500-AEW.....  
B3-XX-DR-A-0585 Entrance GH: Proposed Layout Details  
B4-XX-DR-A-0586 Drivers GH: Proposed Layout Details

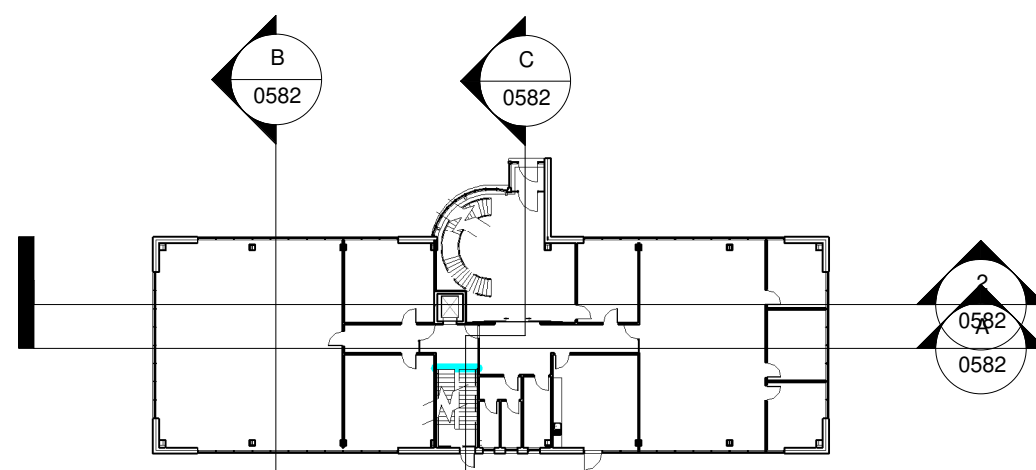

Ref Plan  
Scale @ 1 : 500

P02	30/07/21	Windows to WCs reinstated to Client comments	TF	DOH
P01	18/07/21	Initial Drawing Issue	TF	DOH
Rev	Date	Description	Drawn By	Checked By

Status Purpose of Issue

SD For Approval

drawing stage Planning

client

Industrie Cartarie Tronchetti UK Ltd.

project

Paper Mill Facility - Deeside

drawing title

Main Office Building - Proposed GA Sections

date 19/07/21 drawn TF  
scale @ A0 As indicated checked DOH

Rev

P02

12500-AEW-B2-BZ-DR-A-0582

Drawn By

aew architects  
0161 214 4370  
www.aewarchitects.com

aew