


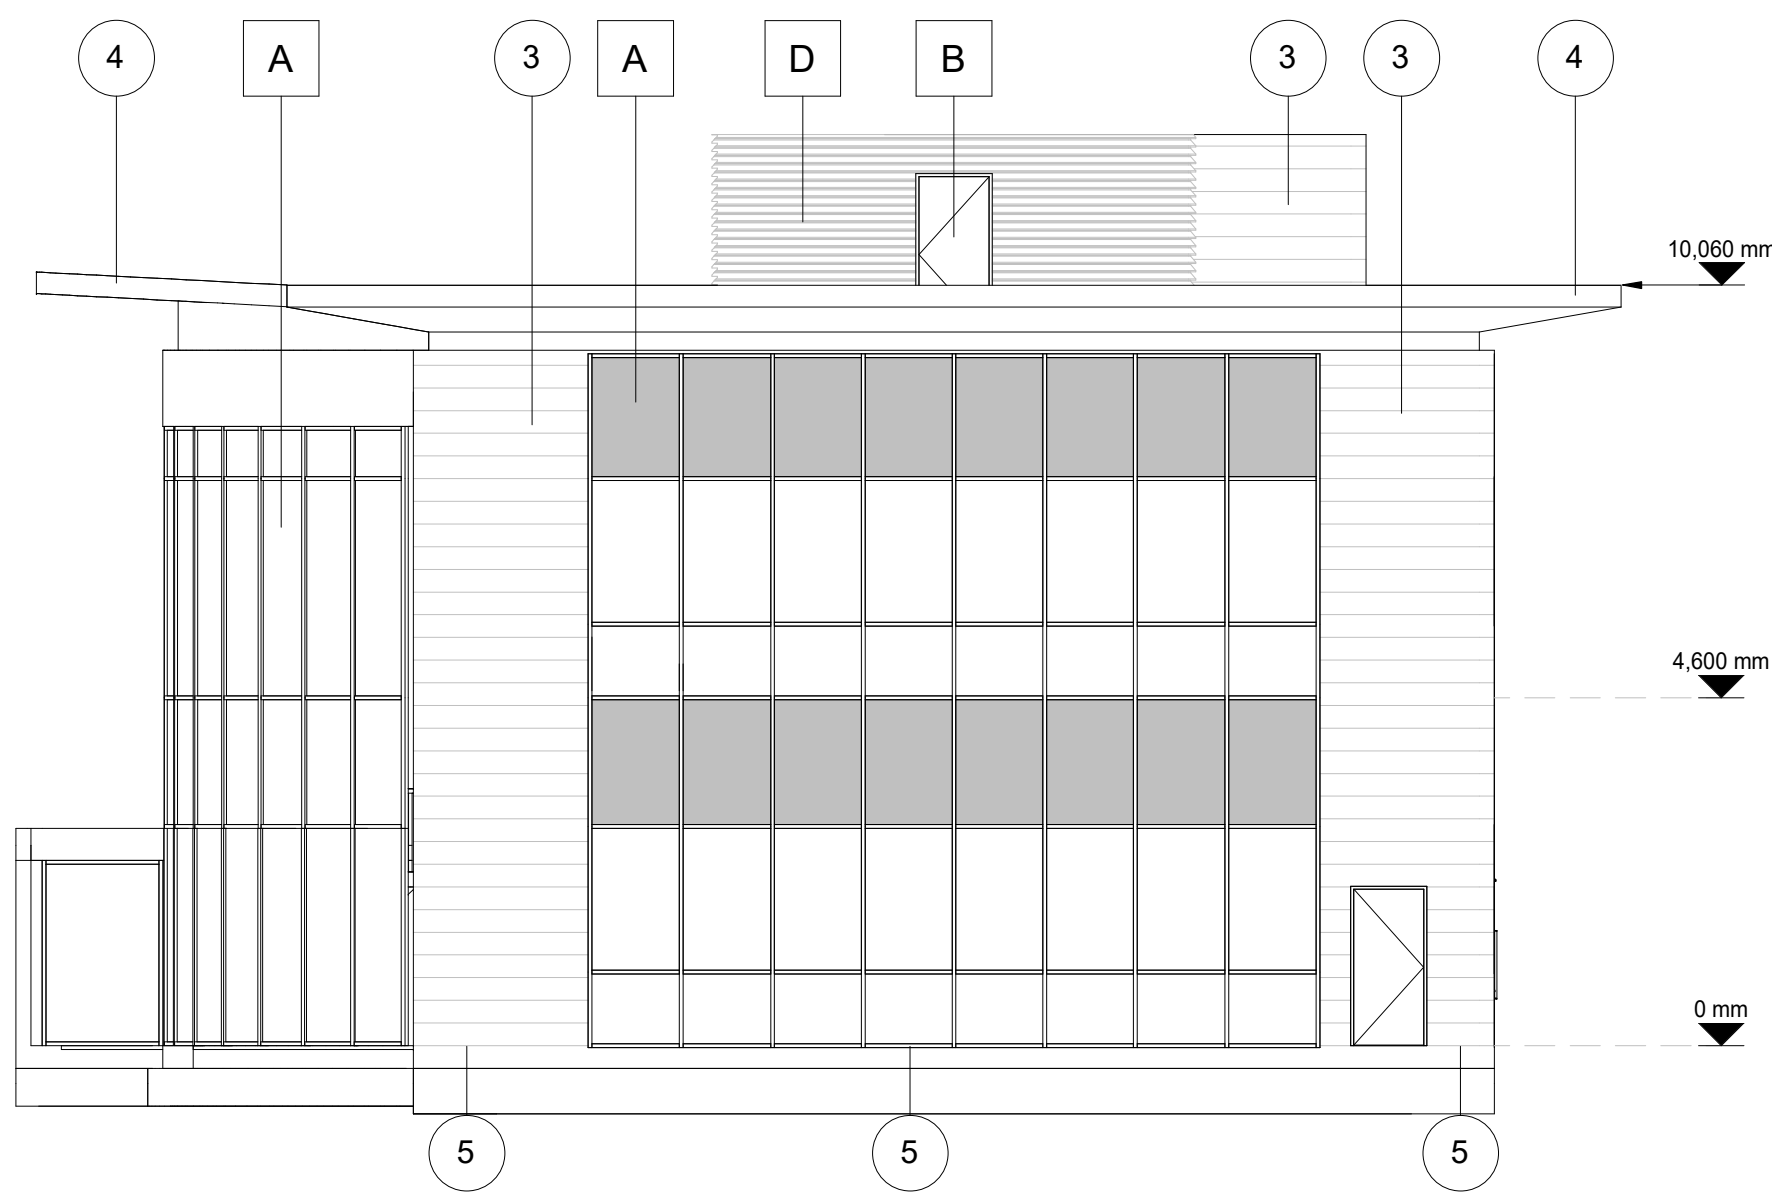

North East Facing Elevation
Scale @ 1 : 100



North West Facing Elevation
Scale @ 1 : 100



South East Facing Elevation
Scale @ 1 : 100



South West Facing Elevation
Scale @ 1 : 100

BUILDING FABRIC - MATERIALS SYSTEM SCHEDULE

- 1 Tapered membrane lined 'Roof Cladding' over-deck system
- 2 Roof Gutter, proprietary insulated & membrane lined
- 3 PPC Aluminium 'Cassette' or 'Composite' wall cladding system
- 4 PPC Aluminium 'Gullwing Parapet' flashing
- 5 PPC Aluminium 'Base Drip' flashing

BUILDING FABRIC - MATERIALS COMPONENT SCHEDULE


- | | |
|---|---|
| A | PPC Aluminium - Window system with solar control double glazed infill units & look-a-like spandrels |
| B | PPC Aluminium - Door system with solar control double glazed infill units |
| C | PPC Galvanised Steel - Personnel Access (Escape) |
| D | External Louvre Screen |

NOTES

- All dimensions and levels are to be checked on site.
 - Any discrepancies are to be reported to the architect before any work commences.
 - This drawing shall not be scaled to ascertain any dimensions. Work to figured dimensions only.
 - This drawing shall not be reproduced without express written permission from AEW.
 - Title overlay drawings and ownership boundaries are produced using all reasonable endeavours. AEW cannot be responsible for the accuracy or scale discrepancy of base plans supplied to them.
 - All works are to be undertaken in accordance with Building Regulations and the latest British Standards.
 - All proprietary materials and products are to be used strictly in accordance with the manufacturers recommendations.
- This drawing contains the following model files: -
- 12500-AEW-B2-XX-M3-A-0002

CDM 2015

Client notified of duties: YES
Principal Designer: ICT
Unless noted below, all known hazards have been highlighted on the drawing.

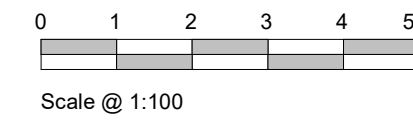

REFERENCE DRAWINGS

Site: 12500-AEW-SI-XX-.....
DR-A-0501 Location Plan
DR-A-0503 Existing Site Plan
DR-A-0504 Proposed Site Plan
DR-A-0505 Proposed Plot Development Plan

Main Office Building: 12500-AEW-B2-.....
XX-DR-A-0580 Proposed GA Layout Plans
XX-DR-A-0581 Proposed GA Elevations
XX-DR-A-0582 Proposed GA Sections

Gatehouse Buildings: 12500-AEW-.....
B3-XX-DR-A-0585 Entrance GH: Proposed Layout Details
B4-XX-DR-A-0586 Drivers GH: Proposed Layout Details

Revisions

P03	17/07/21	Additional fire door shown to ground floor office. First floor landing amended to House Use comments.	TF	DOH
P02	30/07/21	Windows to WC's reinstated to Client comments.	TF	DOH
P01	19/07/21	Initial Drawing Issues	TF	DOH
Rev	Date	Description	Drawn By	Checked By

Status: SD
Purpose of issue: For Approval

drawing stage: Planning

client:

Industrie Cartarie Tronchetti UK Ltd.

project:

Paper Mill Facility - Deeside

drawing title:

Main Office Building - Proposed GA Elevations

date: 19/07/21
scale @ A0: As indicated
drawn: TF
checked: DOH

Rev: P03

12500-AEW-B2-ZZ-DR-A-0581

Drawn by: aew architects

0161 214 4370

www.aewarchitects.com

aeu