




NORTH EAST ELEVATION (EXISTING)

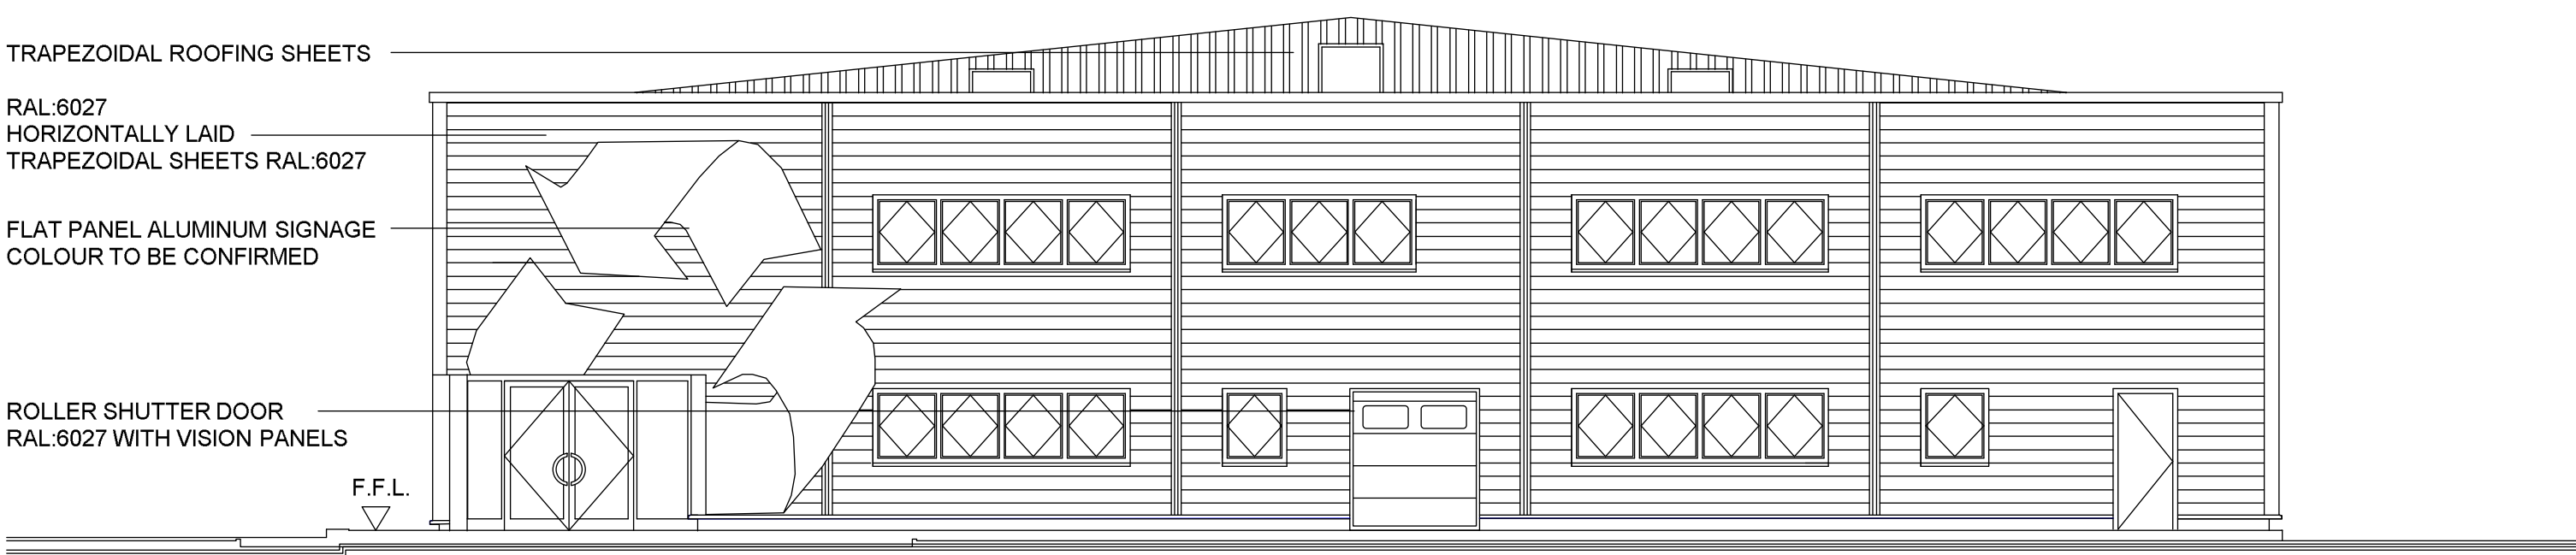

SOUTH EAST ELEVATION (EXISTING)

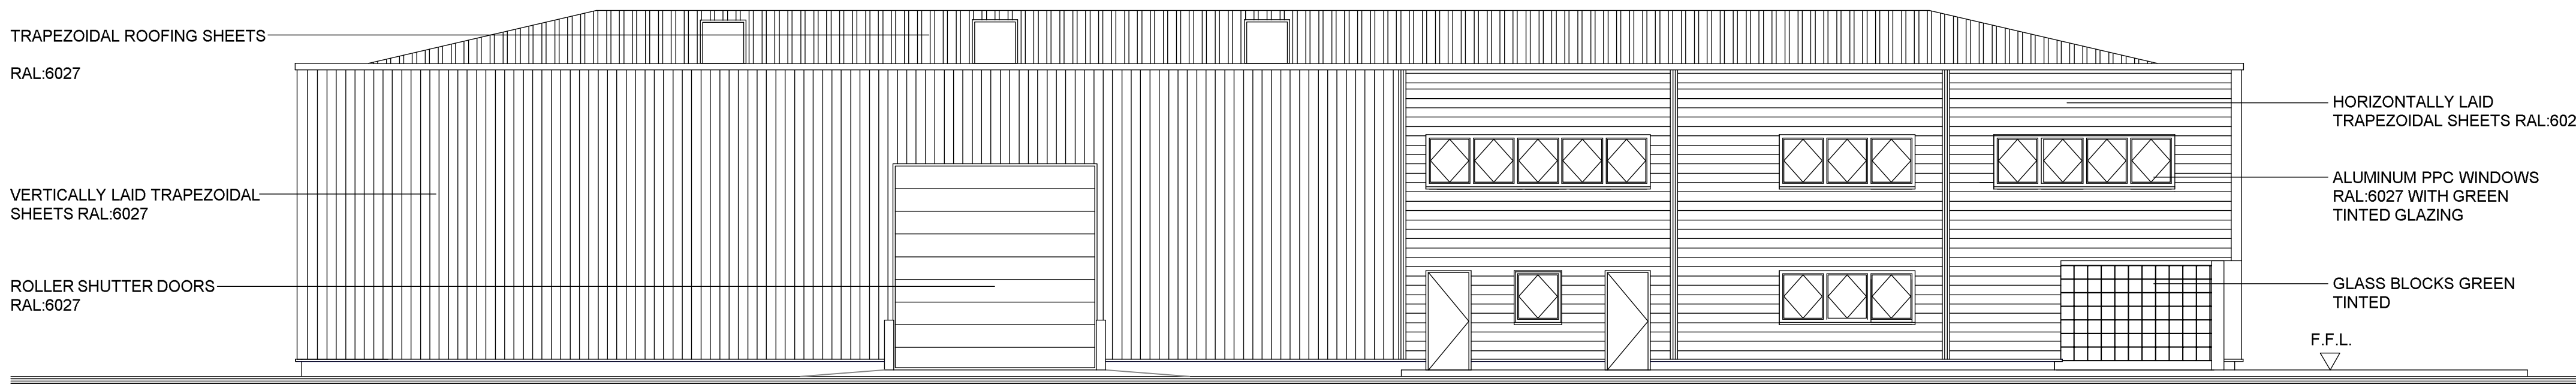

SOUTH WEST ELEVATION (EXISTING)

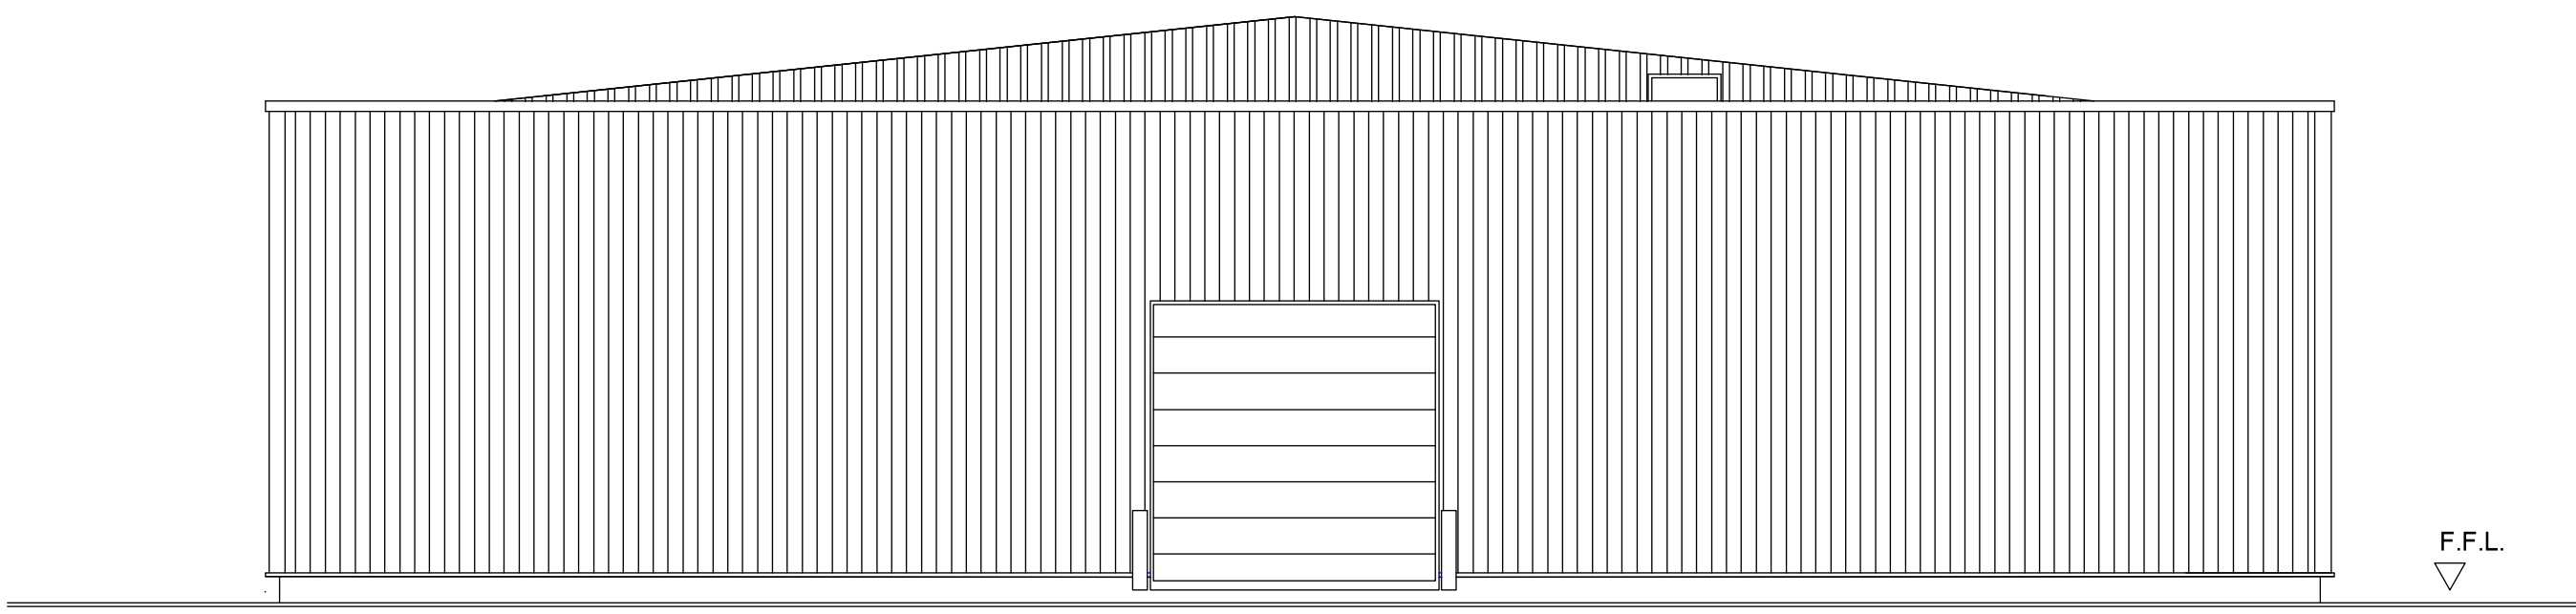

NORTH WEST ELEVATION (EXISTING)

© 2015 RPS Group

Notes

- This drawing has been prepared in accordance with the scope of RPS's appointment with its client and is subject to the terms and conditions of that appointment. RPS accepts no liability for any use of this document other than by its client and only for the purposes for which it was prepared and provided.
- If received electronically it is the recipient's responsibility to print to correct scale. Only written dimensions should be used.

Legend

Rev	Description	Date	Initial	Checked



20 Western Avenue, Milton Park, Abingdon, Oxfordshire, OX14 4SH
T: +44(0)1235 821888 E: rpsaen@rpsgroup.com F: +44(0)1235 834688

Client **WRAP**

Project **Newport Waste Depot Extension**

Title **Existing Elevations**

Status	Drawn By	PM/Checked by
Draft	AJC	TP
Job Ref	Scale @ A1	Date Created
JPW0557	1:100	June-15

Drawing Number	Rev
0557-0001-01	.

rpsgroup.com