


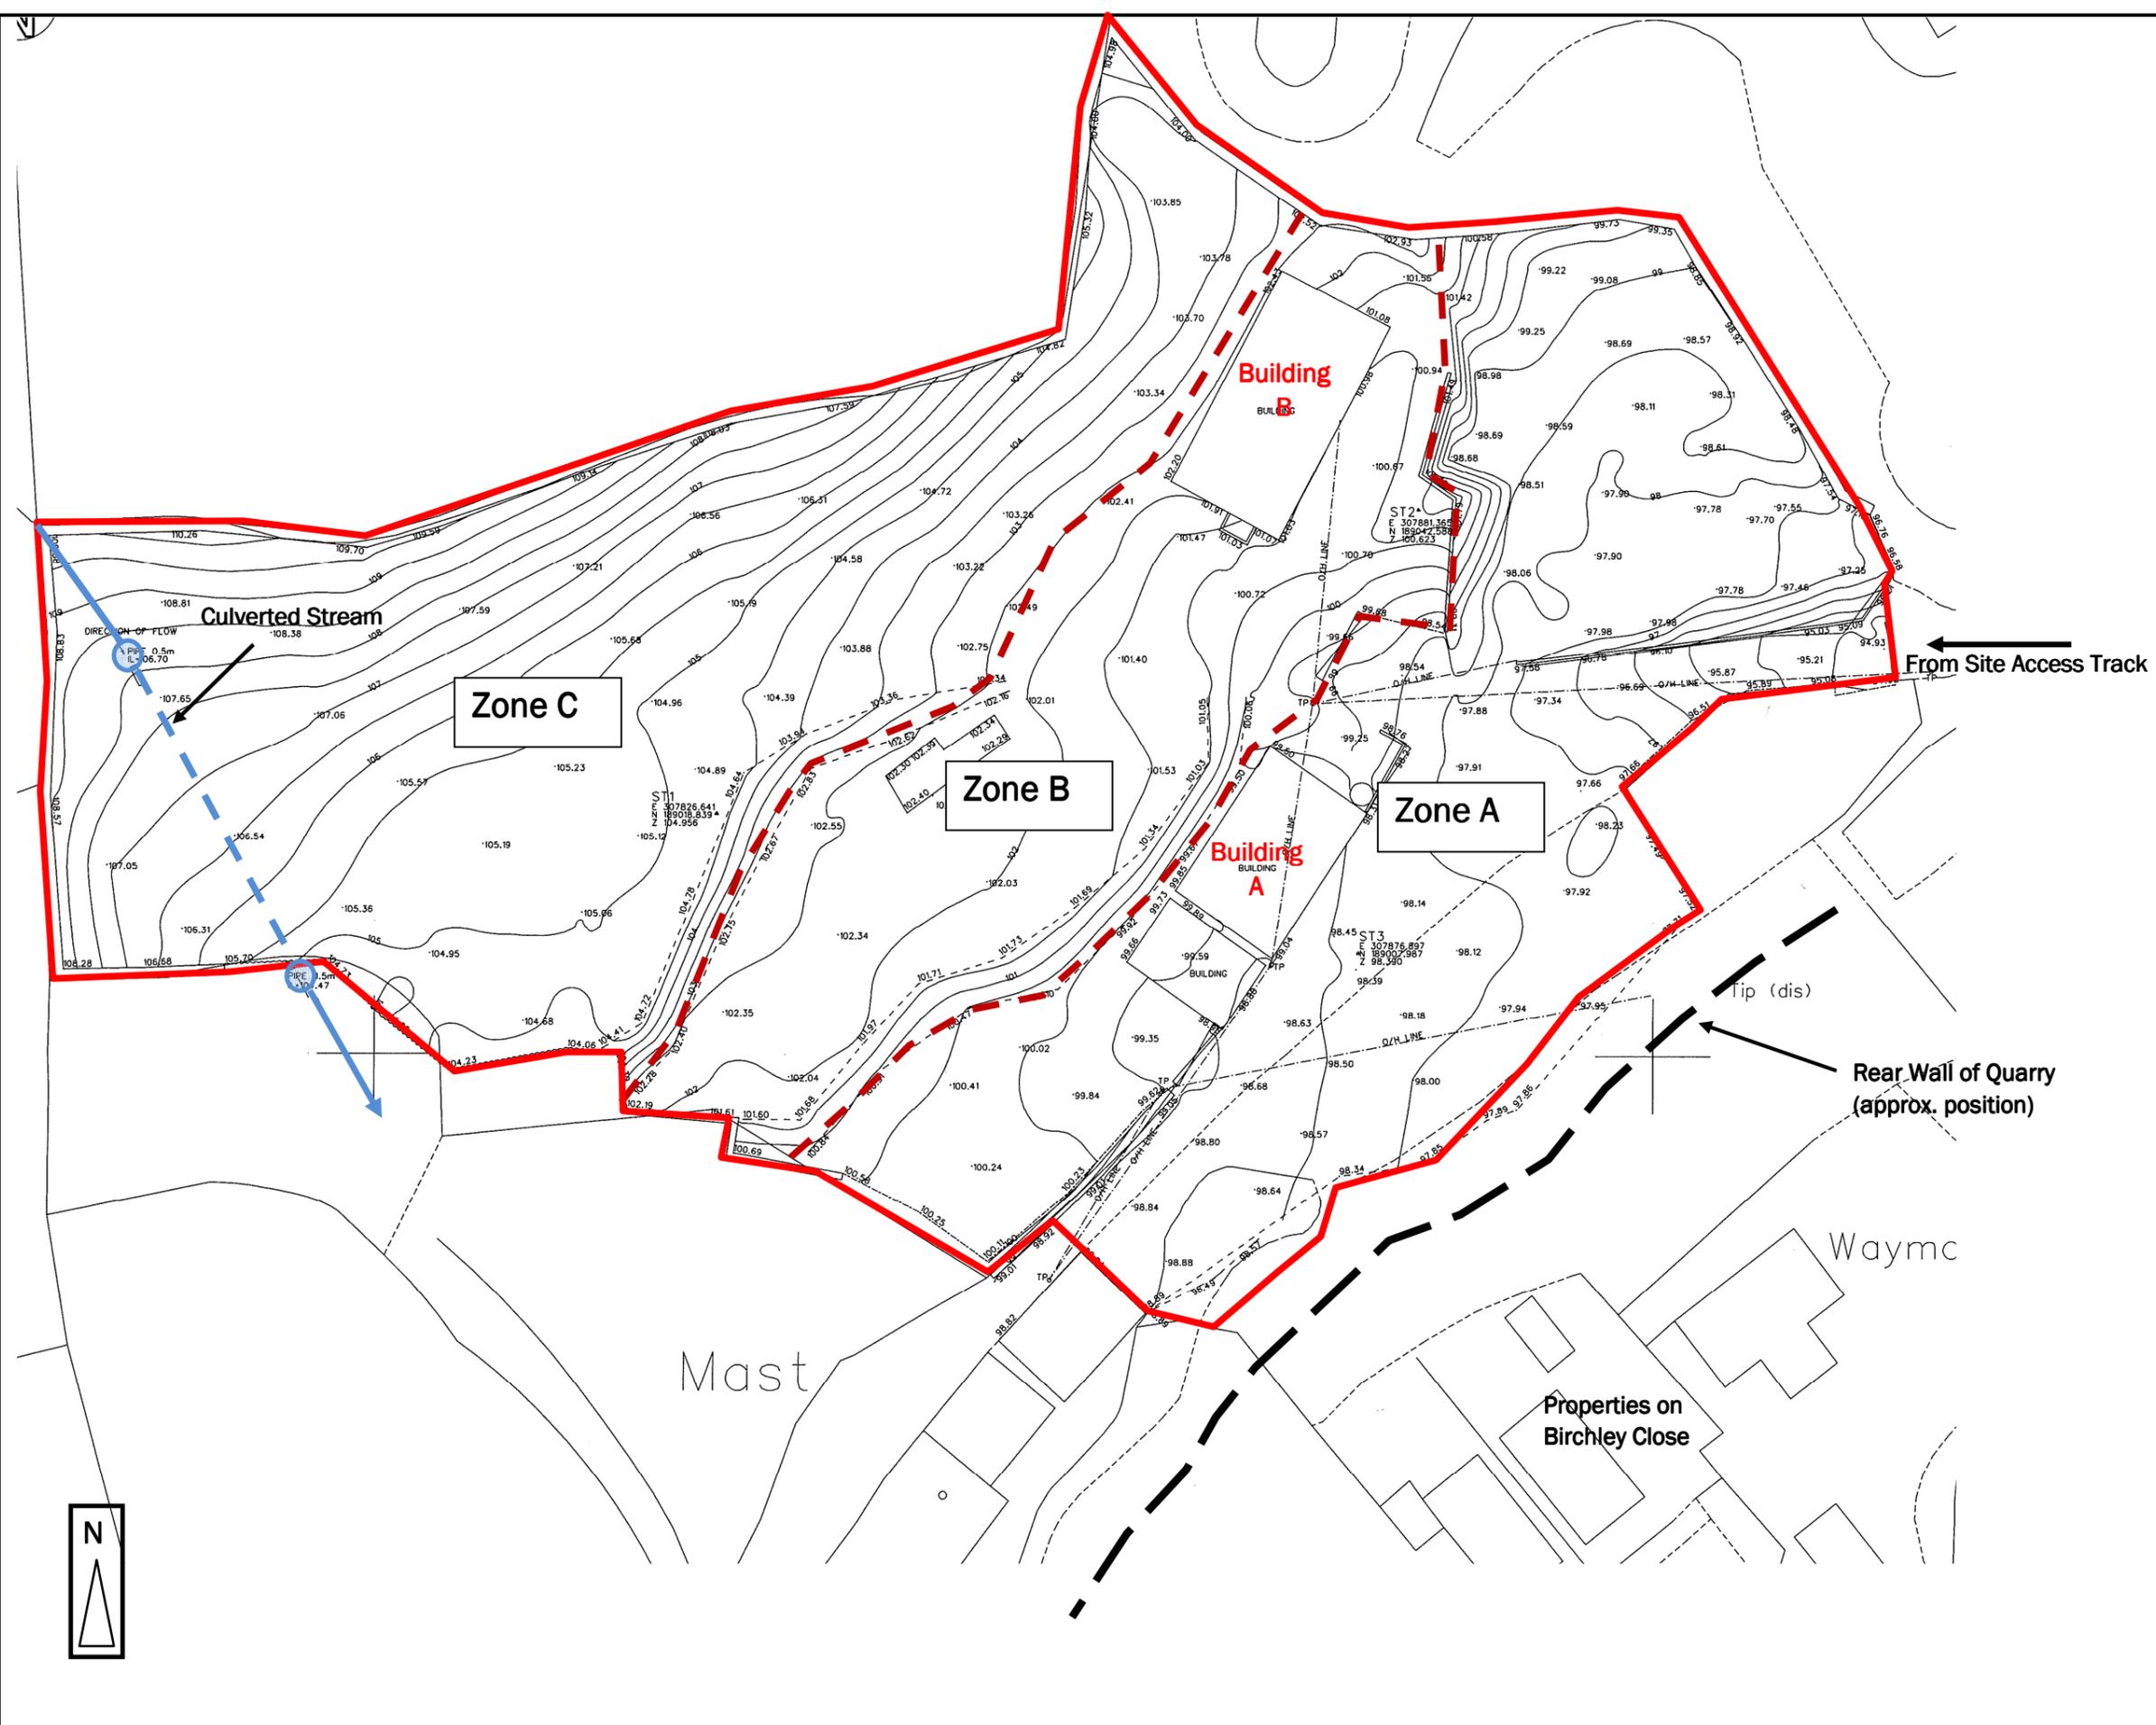

Notes:

Site Boundary based on extent of topographic survey only.



PROJECT:
PROPOSED RESIDENTIAL
DEVELOPMENT
GENE METALS, TREFOREST.

Scale: 1:500 (approx. at A3)

FIGURE 2:
SITE PLAN

EARTH SCIENCE PARTNERSHIP
33 Cardiff Road, Taffs Well,
Cardiff CF15 7RB Tel: 029 2081 3385
enquiries@earthsciencepartnership.com