


Caparo Wire Ltd, Wrexham

Process/Effluent Facilities - Factory 2

Scale NTS

Figure A25

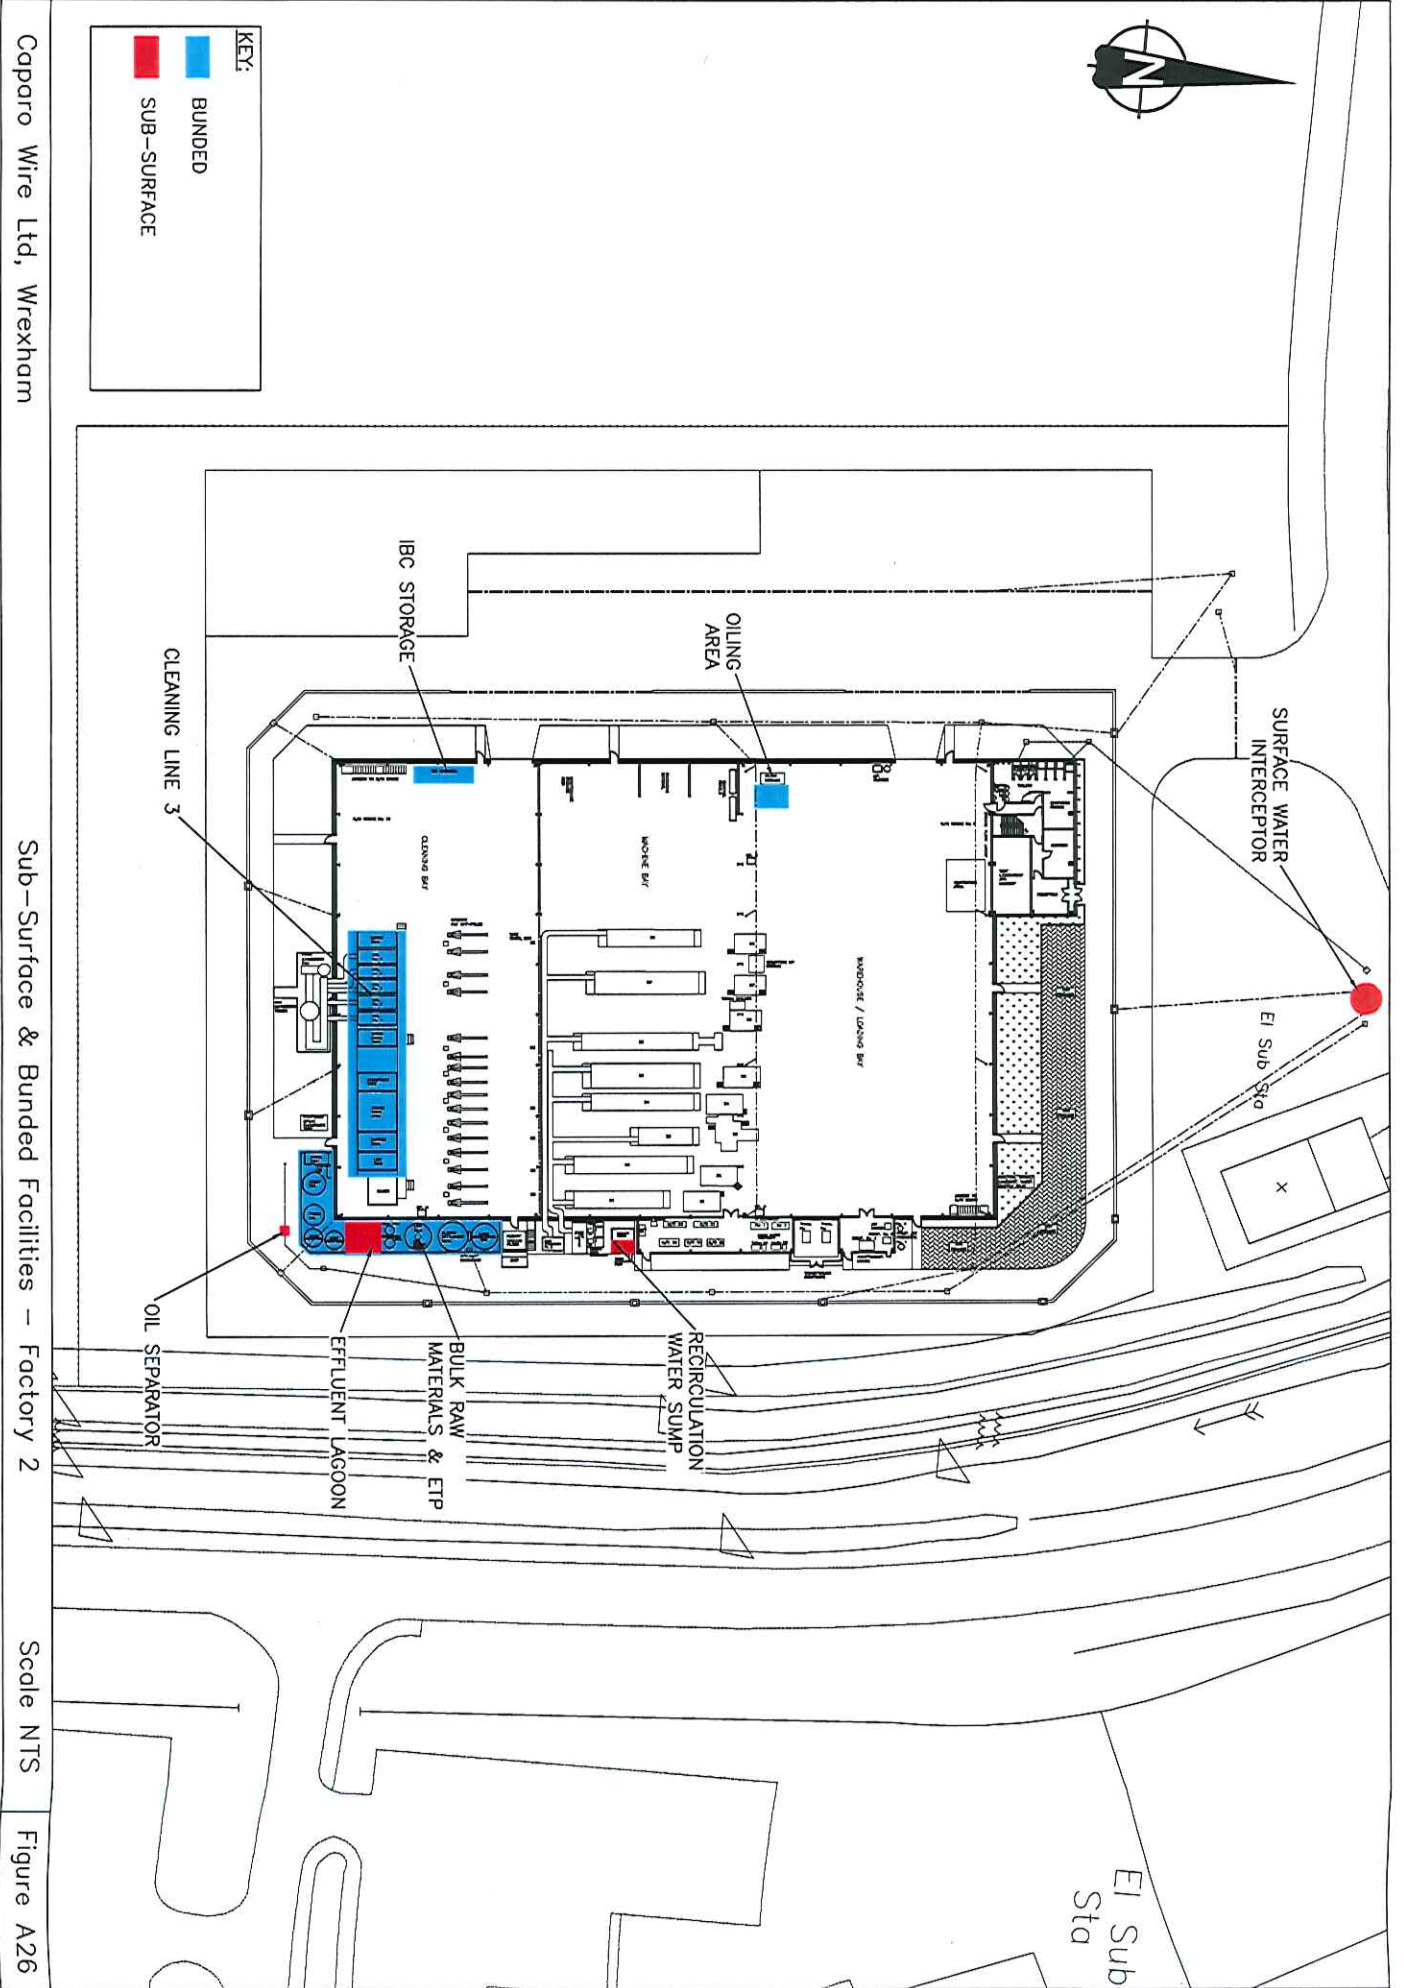


Caparo Wire Ltd, Wrexham

Sub-Surface & Banded Facilities - Factory 2

Scale NTS

Figure A26

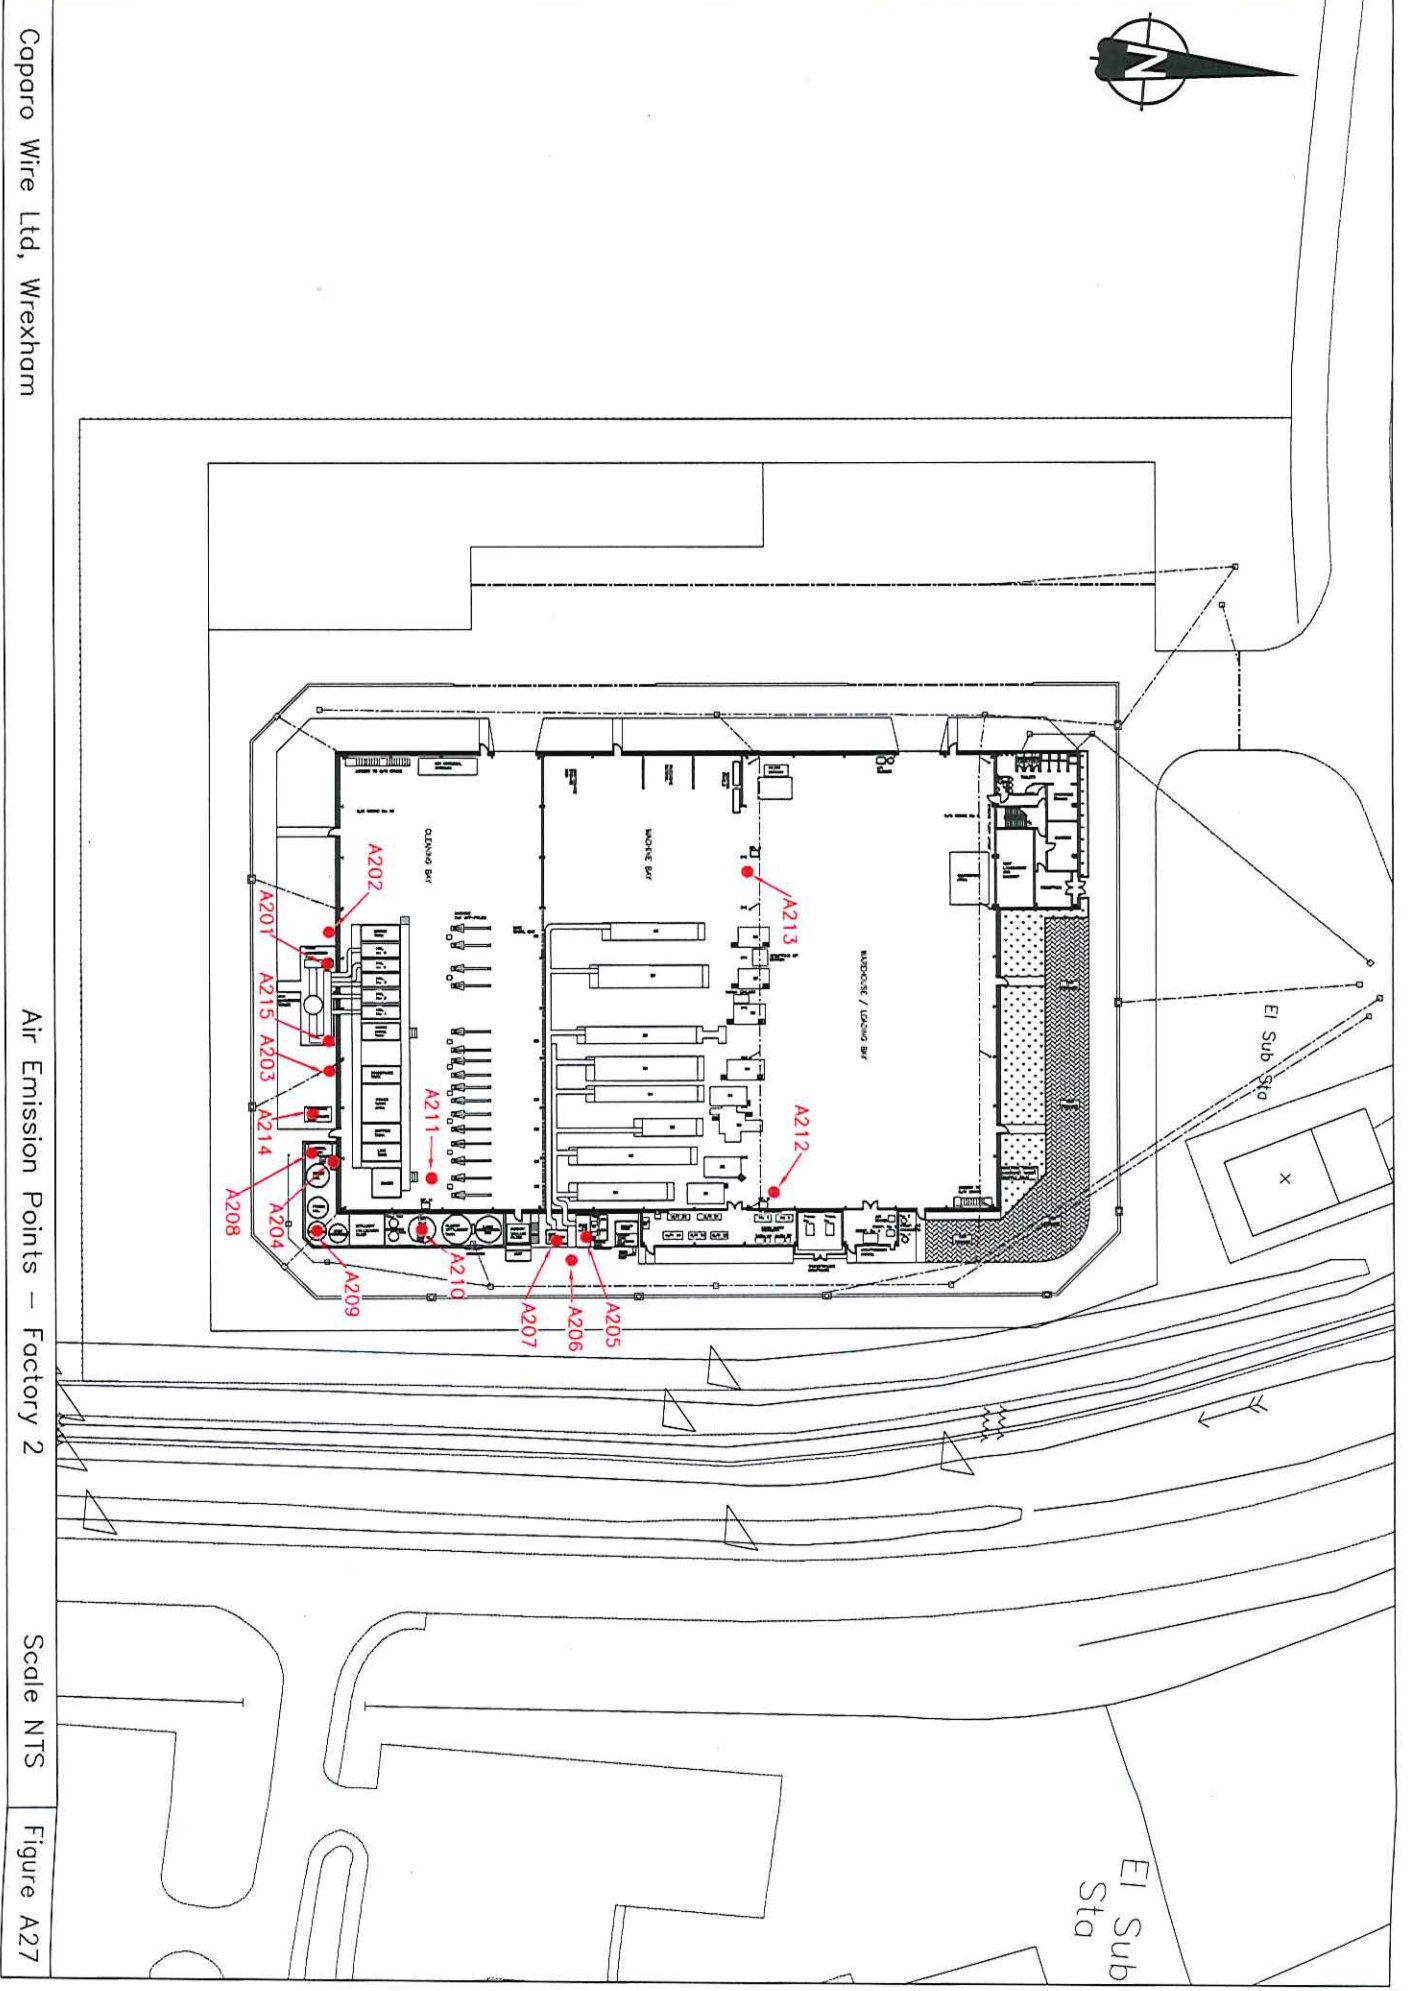


Caparo Wire Ltd, Wrexham

Air Emission Points – Factory 2

Scale NTS

Figure A27

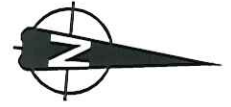

KEY:	
	SURFACE WATER
	TRADE EFFLUENT
	LOCAL BROOK

Caparo Wire Ltd, Wrexham

Drainage Layout - Factory 2

Scale NTS

Figure A29

