


# General Arrangement Celynog Uchaf

Front elevation - Looking upstream

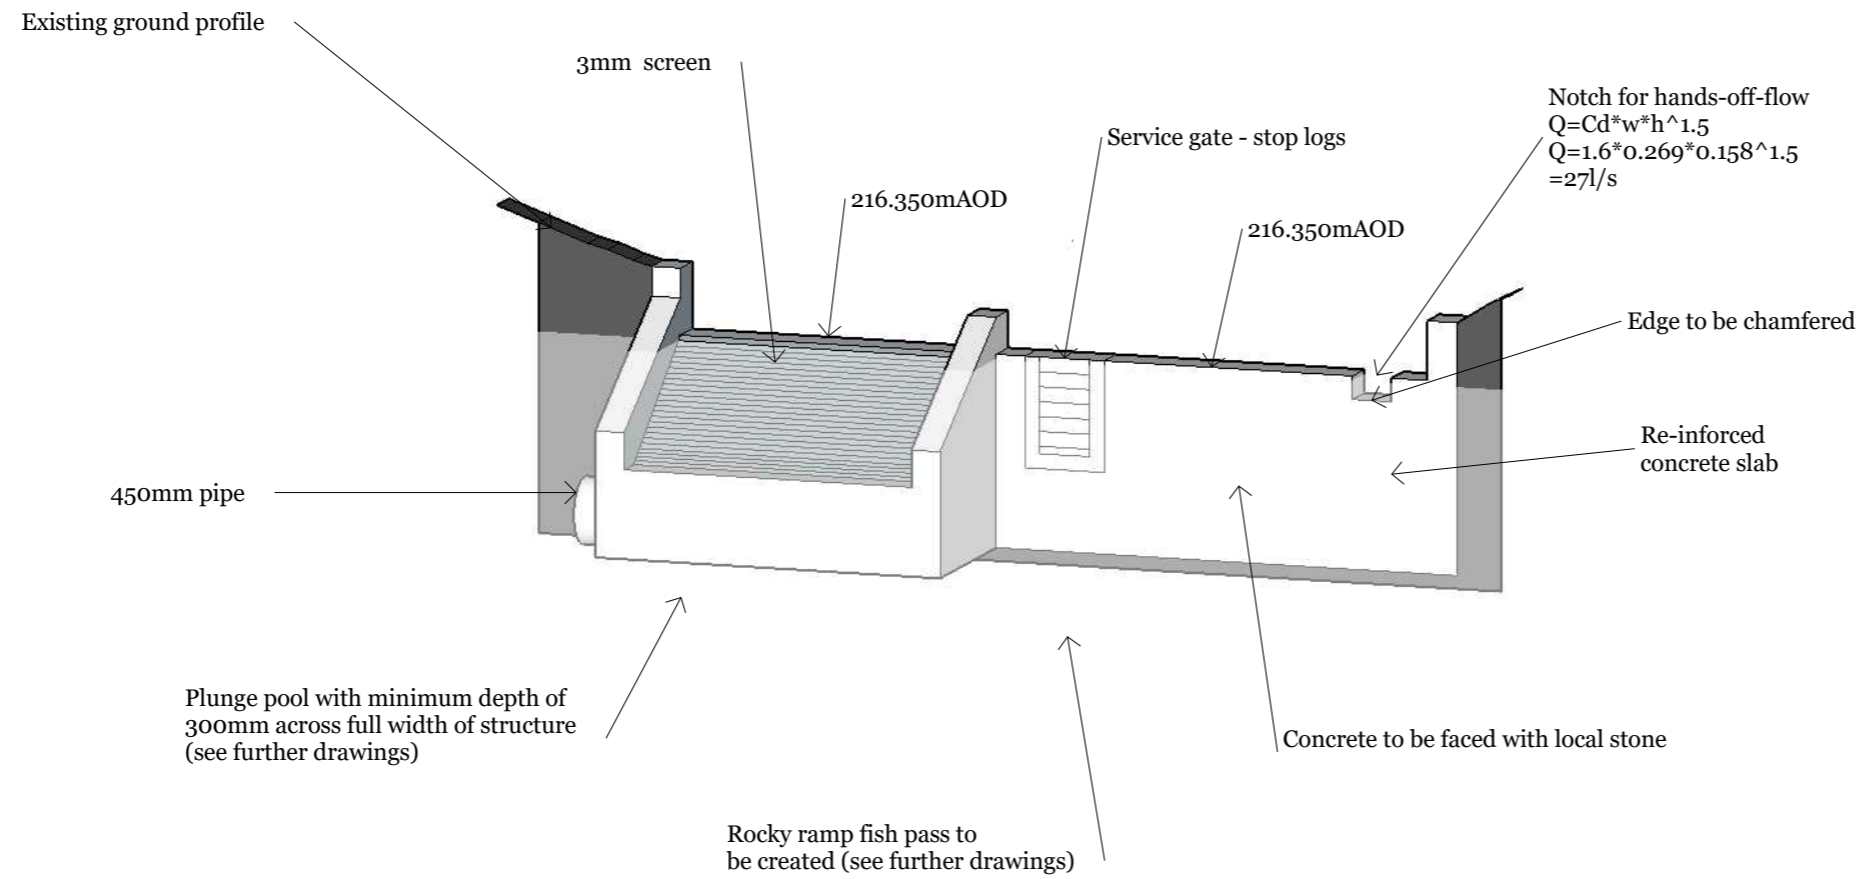

Drawing no:  
General Arrangement V2.2

Screen Width 2000mm

Scale 1 : 50 @A3

PROJECT  
Celynog Uchaf

ISSUE  
20/08/2018

RE-ISSUE

DESCRIPTION  
General Arrangement



Weir location  
SH80247 20191