


Real Alloy UK Limited

FPP Site Plan

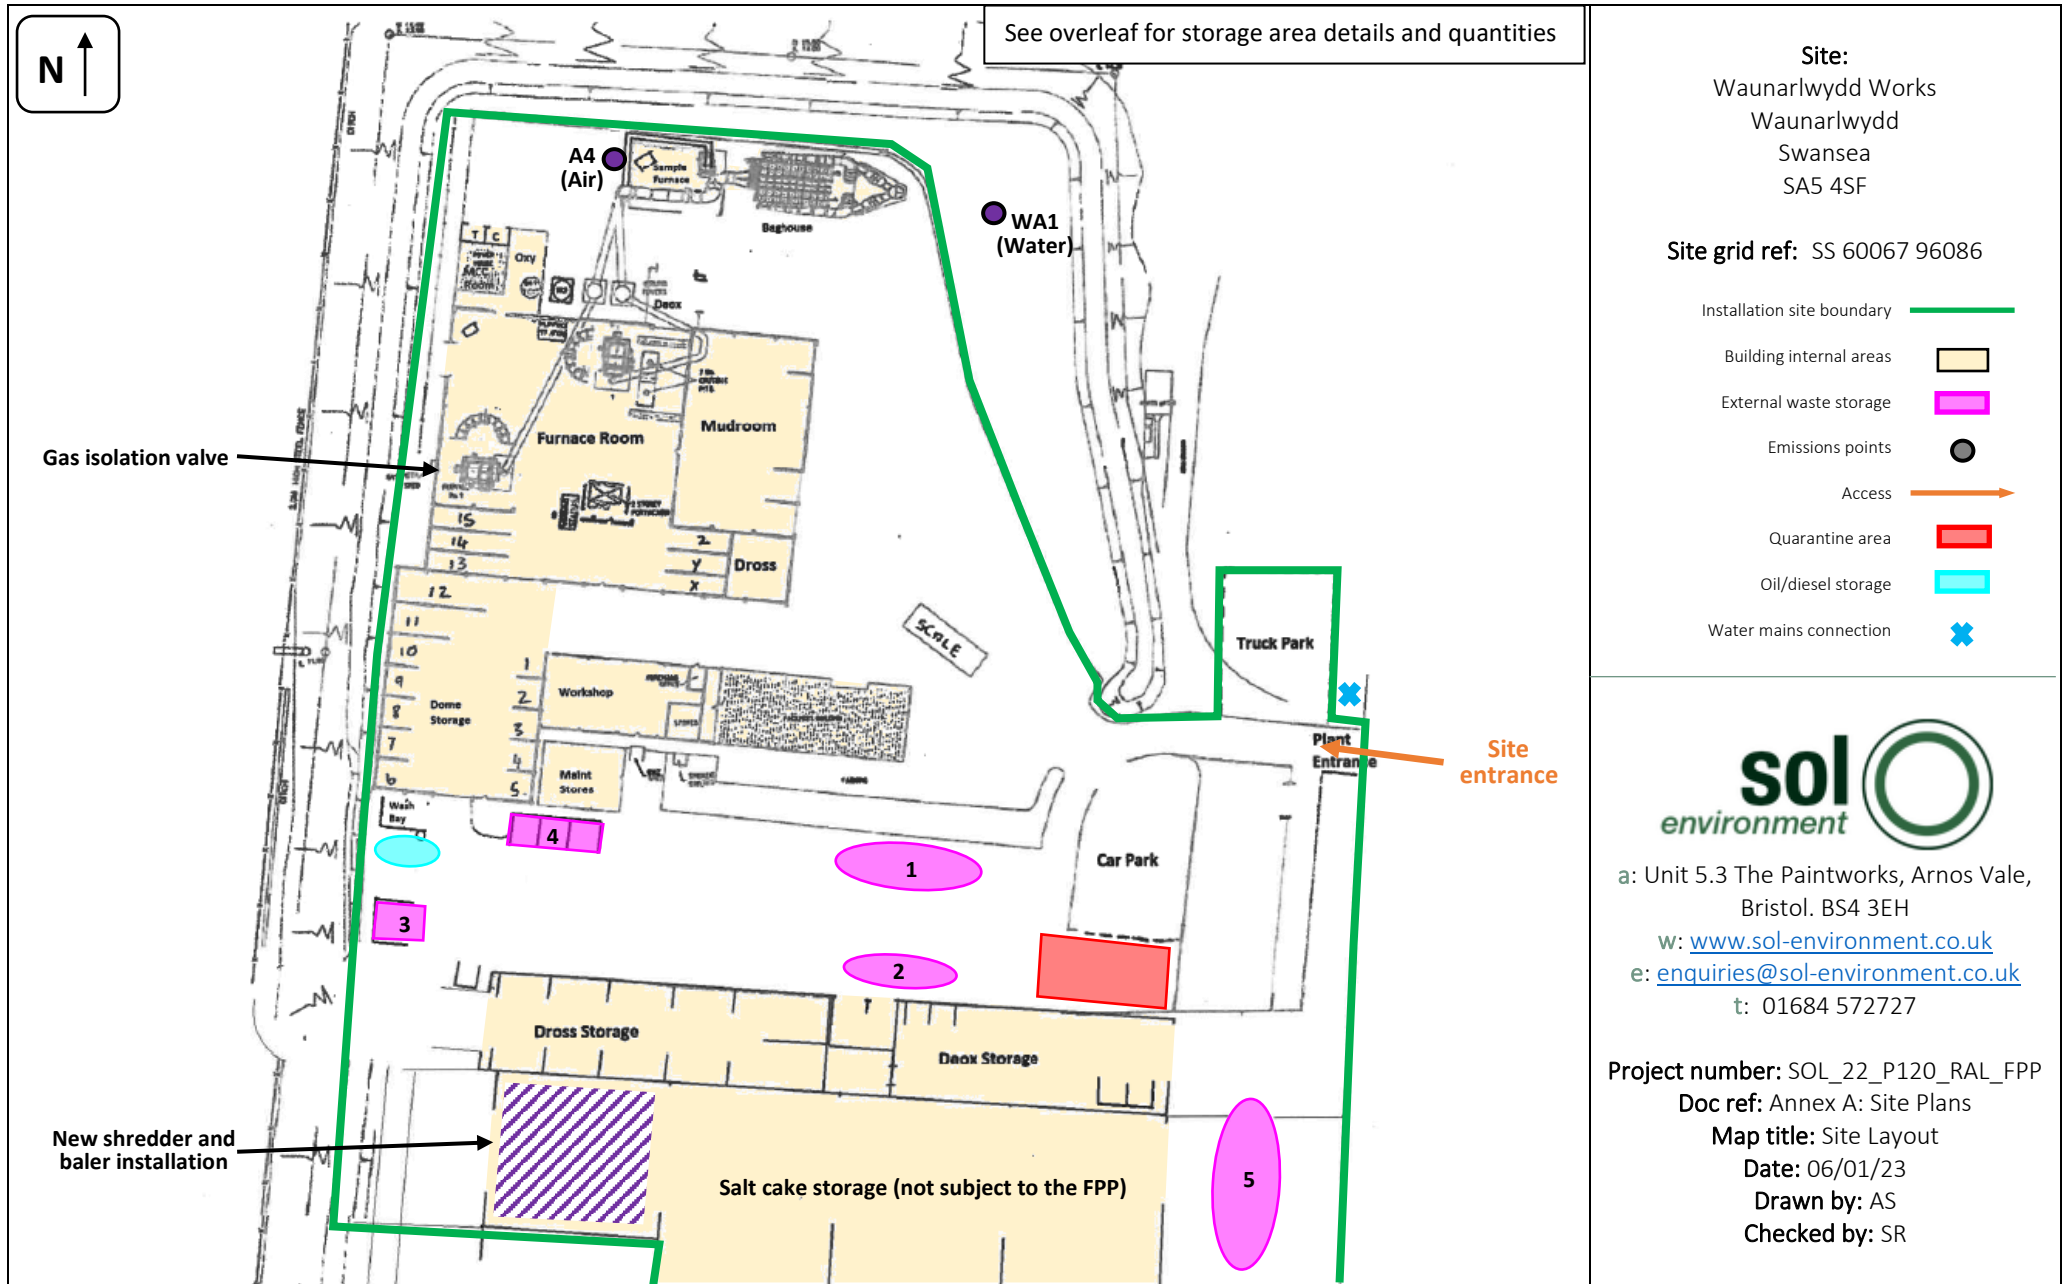

a: Unit 5.3 The Paintworks, Arnos Vale,
Bristol. BS4 3EH
w: www.sol-environment.co.uk
e: enquiries@sol-environment.co.uk
t: 01684 572727

Project number: SOL_22_P120_RAL_FPP
Doc ref: Annex A: Site Plans
Map title: Site Layout
Date: 06/01/23
Drawn by: AS
Checked by: SR

Table 1: Waste Storage Information				
Storage area	Type of material	Description	Dimensions (W m x L m)	Capacity (m³)
Dome			(All heights 3m unless otherwise stated)	
1	Dross	Internal undercover storage	5.8 x 5.0	120
2	Dross	Internal undercover storage	5.8 x 5.0	120
3	Dross	Internal undercover storage	5.8 x 5.0	120
4	Dross	Internal undercover storage	5.8 x 5.0	120
5	Dross	Internal undercover storage	5.8 x 8.4	120
6	Dross	Internal undercover storage	5.8 x 11.2	120
7	Dross	Internal undercover storage	5.8 x 6.0	120
8	Air craft scrap	Internal undercover storage	5.8 x 6.0	120
9	Flux	Internal undercover storage	5.8 x 6.0	120
10	Scrap	Internal undercover storage	5.8 x 6.0	200
11	Dross	Internal undercover storage	5.8 x 11.3	280
12	Dross	Internal undercover storage	5.8 x 20.5	300
Furnace building			(All heights 4m unless otherwise stated)	
13	Shredded material/Dross	Internal undercover storage	15 x 15	60
14	Shredded material/Dross	Internal undercover storage	15 x 15	60
15	Shredded material/Dross	Internal undercover storage	15 x 20.5	60
X	Shredded material	Internal undercover storage	4 x 7.5 (3m H)	60
Y	Shredded material	Internal undercover storage	4 x 7.5 (3m H)	60
Z	Shredded material	Internal undercover storage	4 x 7.5 (3m H)	60
Dross storage	Dross	Internal undercover storage	12 x 15	300
External			(All heights 4m unless otherwise stated)	
1) Adjacent to car park	UBC	External storage	76 x 26	680
2) Adjacent to car park (opposite side)	UBC	External storage	44 x 8	100
3) Adjacent to wash bay	UBC	External storage		45
4) Adjacent to raw material UBC Storage	UBC	External storage (3 bays)		90
5) Parallel to saltcake storage	UBC	External storage		650
Quarantine area (adjacent to car park)	N/A	External storage	16 x 20	1,280
			Max onsite capacity (not incl. quarantine)	4,085