


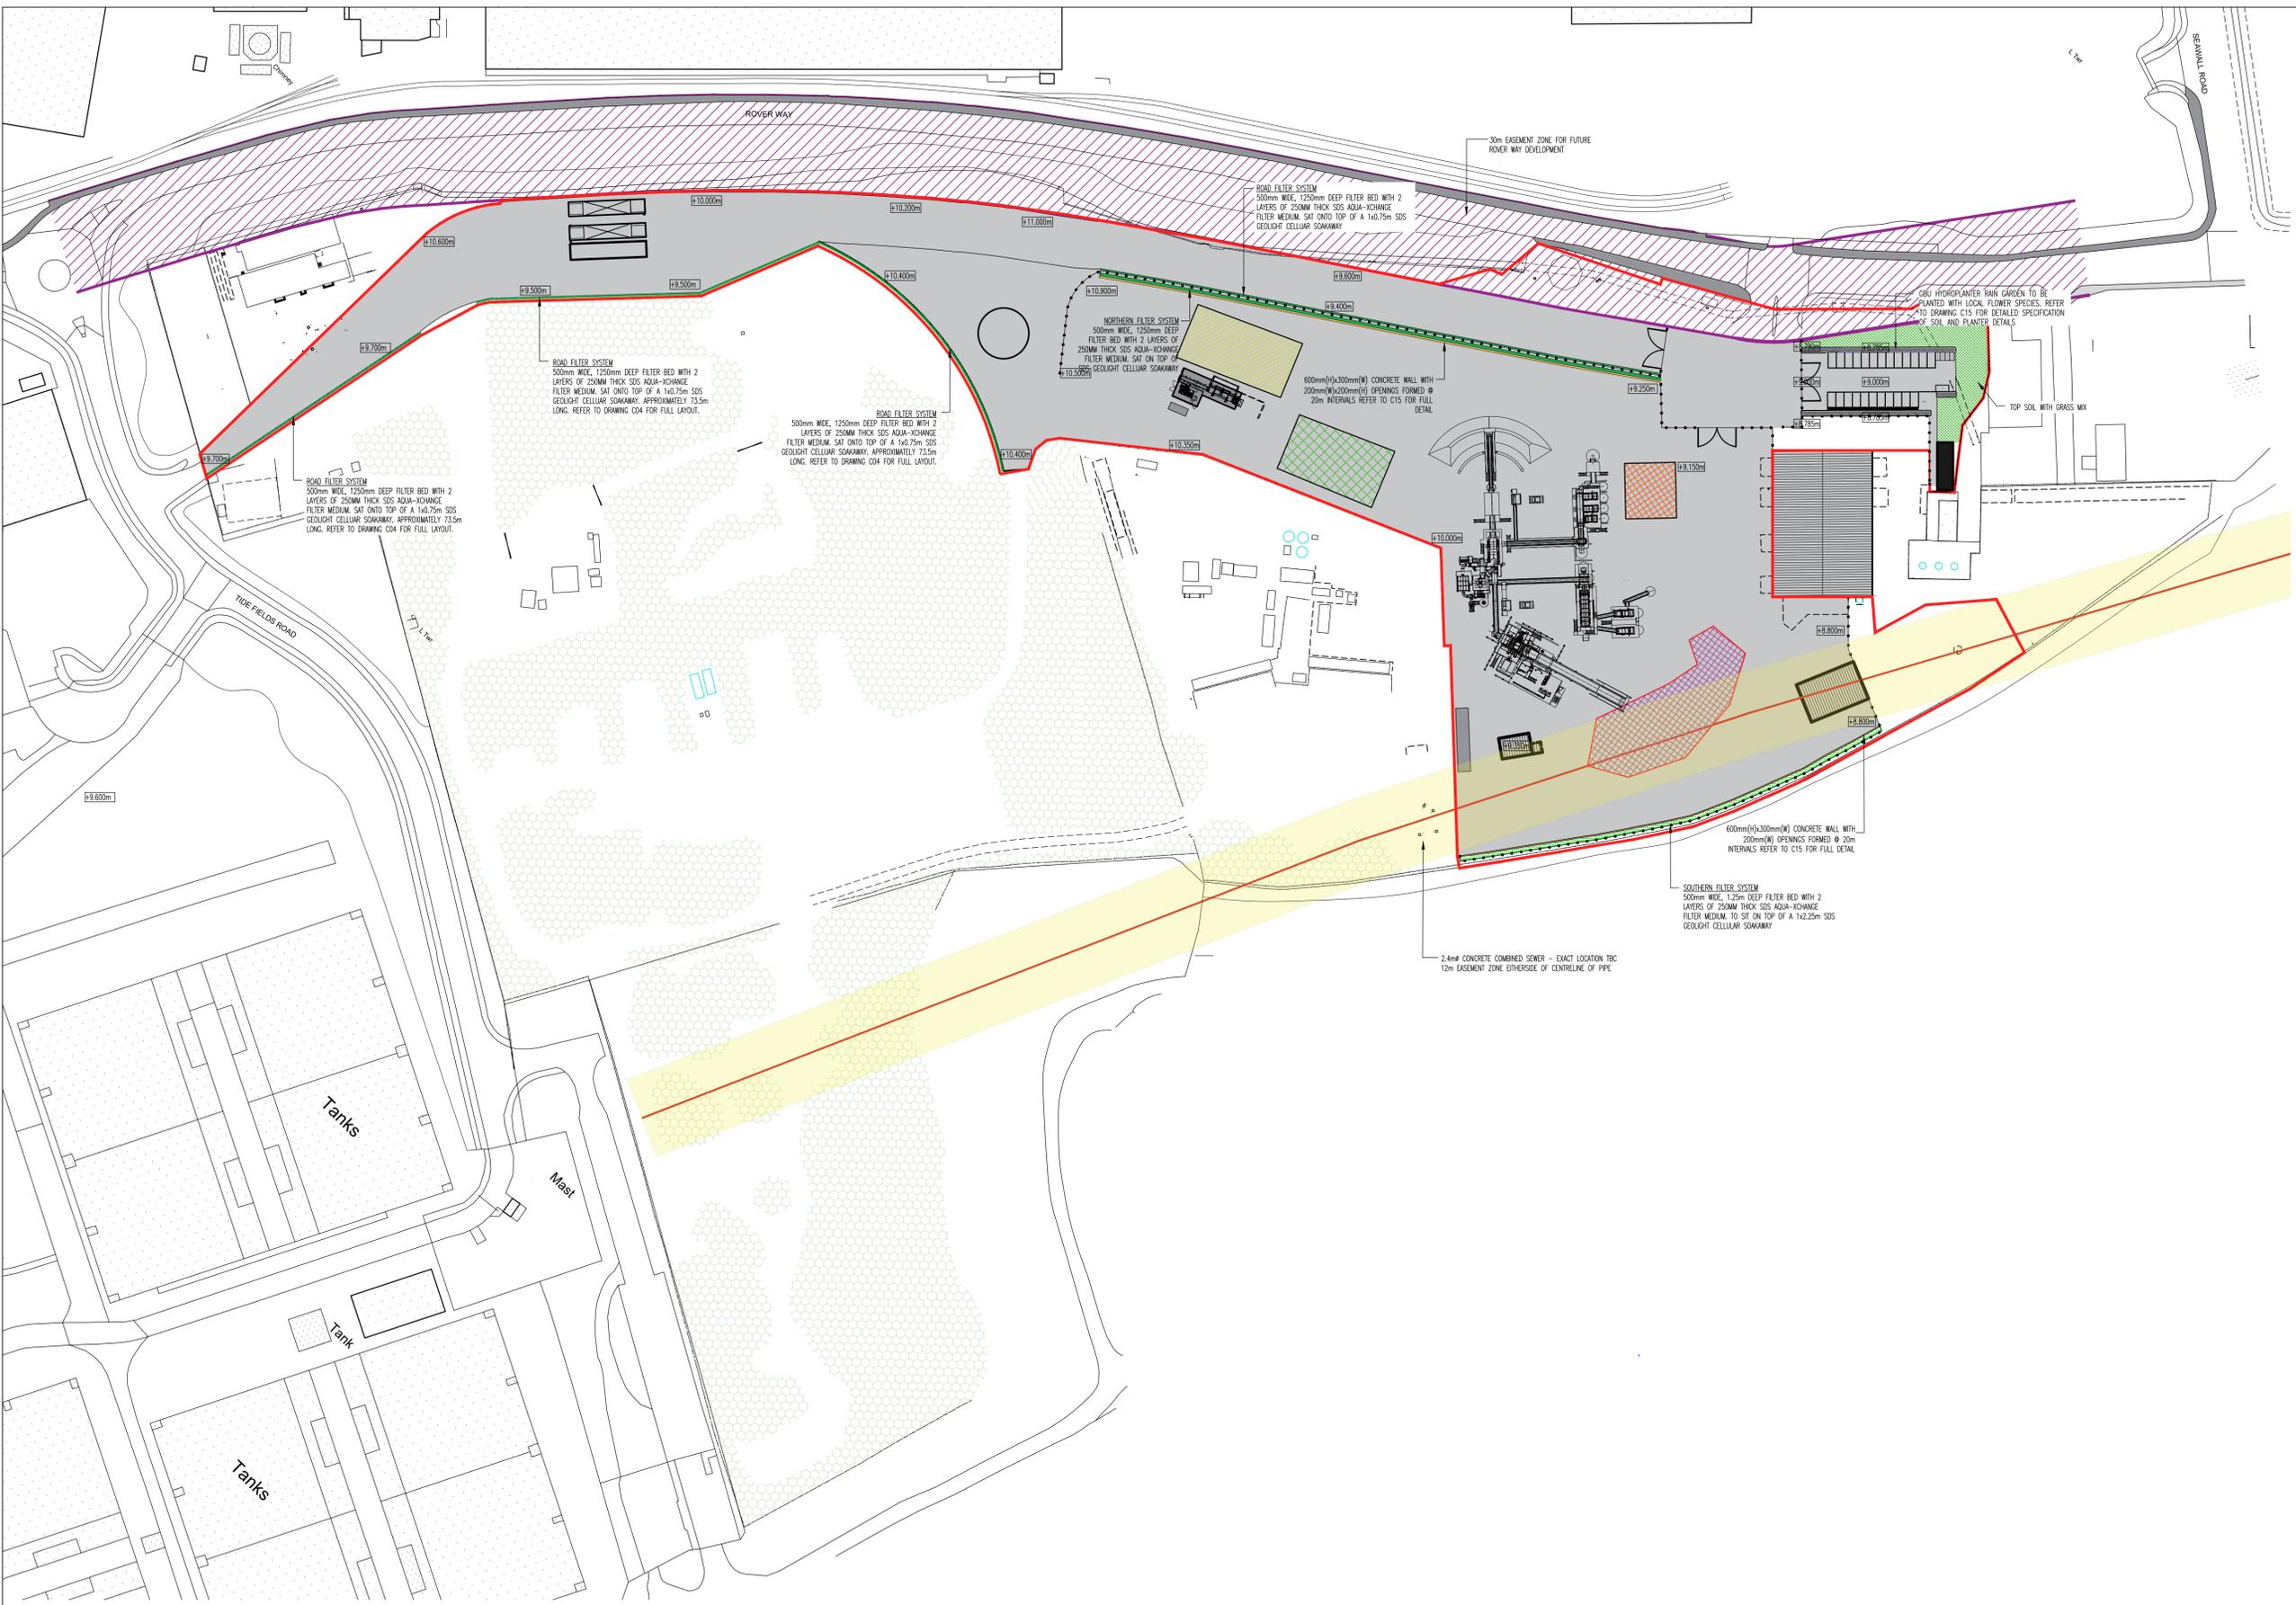

KEY

	SCRAP METAL SHEAR FEED
	SHEARED SHEAR METALS
	SCRAP METAL SHREDDER FEED
	2.4m CONCRETE COMBINED SEWER - TRACED LOCATION 13m EASEMENT ZONE EITHER SIDE OF CENTRELINE OF PIPE
	0.25m FIBRE REINFORCED CONCRETE SLAB
	SHREDDED MIXED NON-FERROUS METALS
	RED LINE BOUNDARY
	2.4m EXISTING SEWER AND EASEMENT ZONE
	30m EASEMENT ZONE FOR FUTURE ROVER WAY DEVELOPMENT



No.	REVISION	by	date	No.	REVISION	by	date
A	DRAWING NUMBER REVISED FROM C05 TO C04	RP	08.06.22				
B	DRAINAGE LAYOUT UPDATED. FLOOD PREVENTION WALLS ADDED. DETAILING REMOVED.	RP	17.06.22				
C	DRAINAGE LAYOUT UPDATED.	RP	17.10.22				
D	SITE AND DRAINAGE LAYOUT UPDATED TO SUIT FUTURE ROVER WAY DEVELOPMENT	RP	27.01.23				

NOTES

- Do not scale from this drawing
- All dimensions to be checked on site
- As built drawings are prepared, in part, based upon information furnished by others. While this information is believed to be reliable, James & Nicholas LLP assume no responsibility for the accuracy of As built drawings or for any errors or omissions that may have been incorporated into them as a result of incorrect information provided to us by others. Those relying on an As built drawing are advised to obtain independent verification of its accuracy.

STAGE
PLANNING

REFER ALSO TO THE FOLLOWING:

Drawings:

- 21121 C09 PROPOSED DRAINAGE PLAN - SHREDDER YARD AREA
- 21121 C10 REV A PROPOSED DRAINAGE PLAN - AMENITY BLOCK
- 21121 C11 REV A PROPOSED DRAINAGE PLAN - ROAD AREA 1
- 21121 C12 REV A PROPOSED DRAINAGE PLAN - ROAD AREA 2
- 21121 C13-1 REV A PROPOSED DRAINAGE CATCHMENT PLAN (OVERALL)
- 21121 C13-2 REV A PROPOSED DRAINAGE CATCHMENT PLAN (AMENITY BLOCK)
- 21121 C14 PROPOSED FLOODWATER CONTAINMENT PLAN
- 21121 C15 REV A DRAINAGE CONSTRUCTION DETAILS

Bending Schedules:

CLIENT

james&nicholas
Grove House, Grove Place, Port Talbot SA13 1XA • Tel 01639 885431 • Fax 01639 891687
admin@jamesandnicholas.com • www.jamesandnicholas.com
James & Nicholas Limited Liability Partnership. Registered in the UK No. OC303071

Job title
REDEVELOPMENT, SCRAP HANDLING FACILITY, MINERAL SITE, TREMORFA, CELSA

Drawing title
PROPOSED DRAINAGE LAYOUT - SITE WIDE

drawn	K.J.	22.04.22
checked	K.J.	22.04.22
approved	K.J.T.	22.04.22

Job No: 21.121 **Drawing No:** C04 **Rev:** D
Scales: 1:1000 @ A1

COPYRIGHT ©